


92674

Filed for Record September 9, 1878 at 10 o'clock A.M. Book 106 Page 581

581

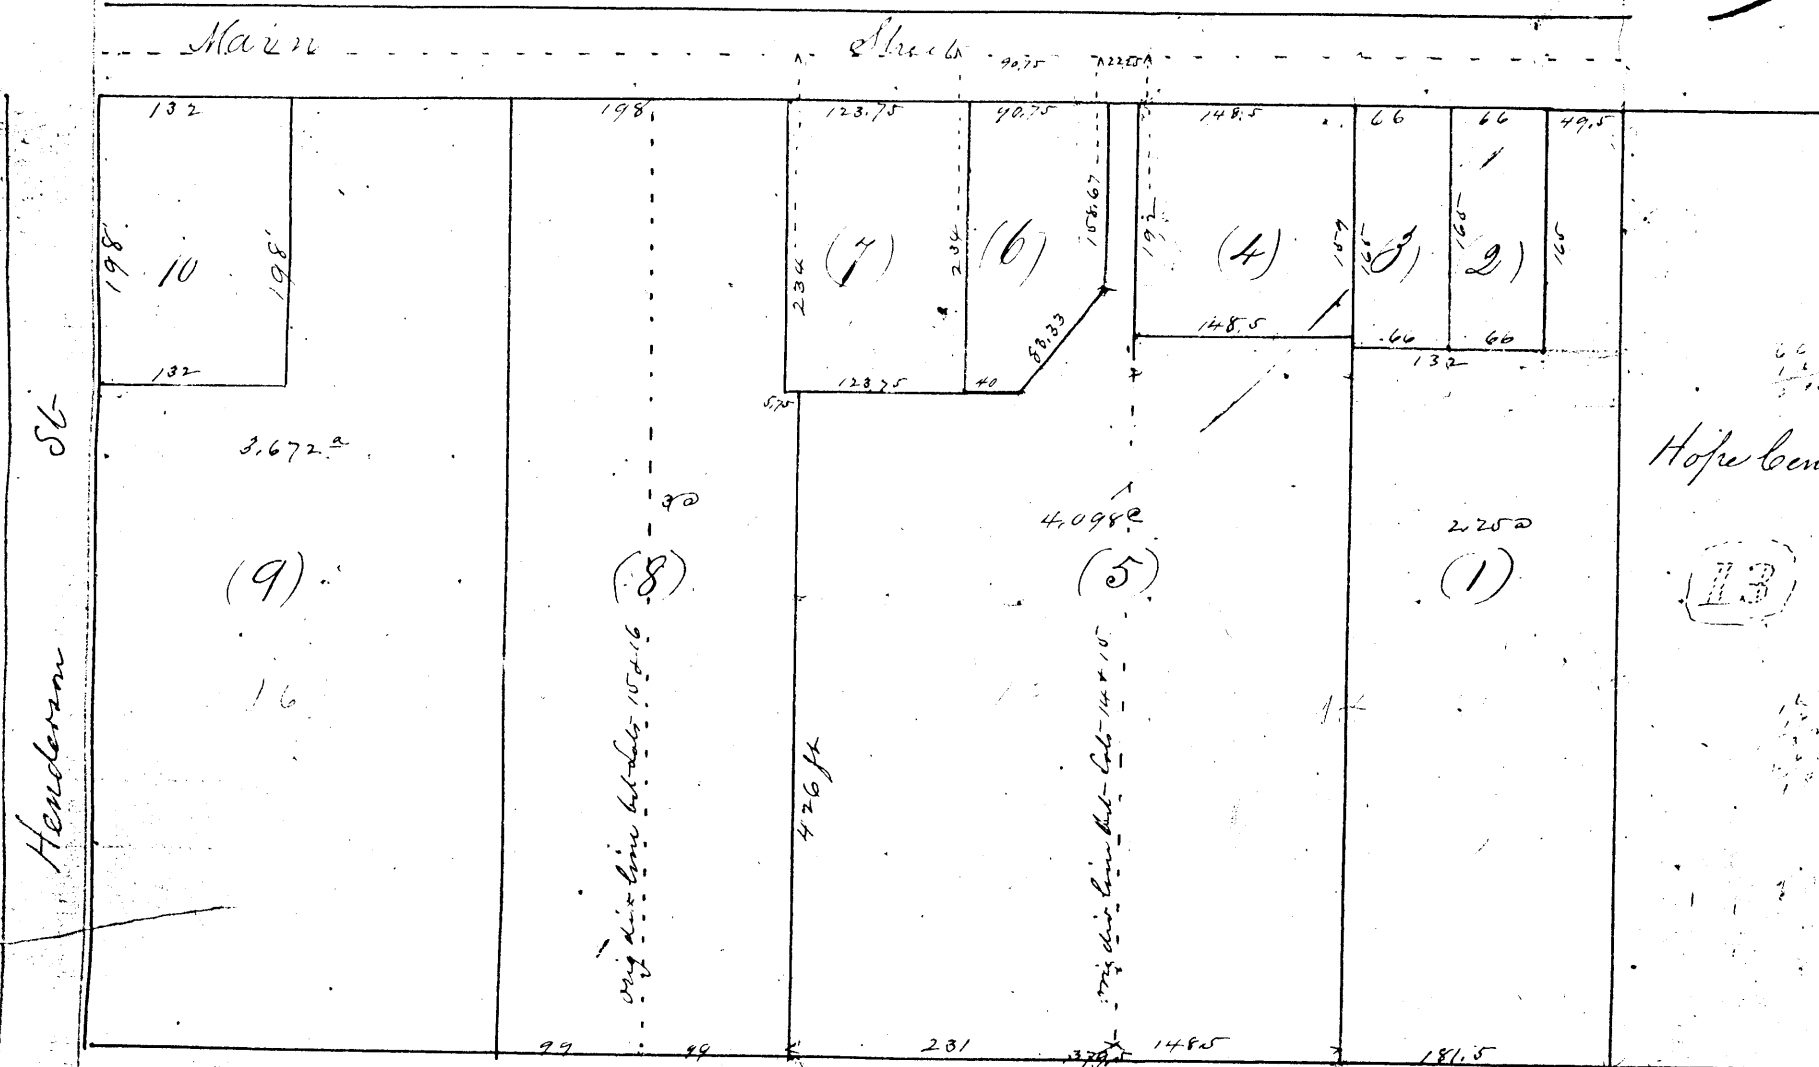


The above is a plat of a subdivision of the 5 acre lots Nos 14, 15 and 16 in the original Plat of the Town of Galisburg as made from the Records and some measures in the field. Lot No 13 has been incorporated into the grounds of Hope Cemetery as shown above.
H. J. Vaughan
Co Surveyor
Galisburg Ill. May 16th 1878

92675

Filed for Record Sept 9, 1878 at 10 o'clock A.M.

South St.

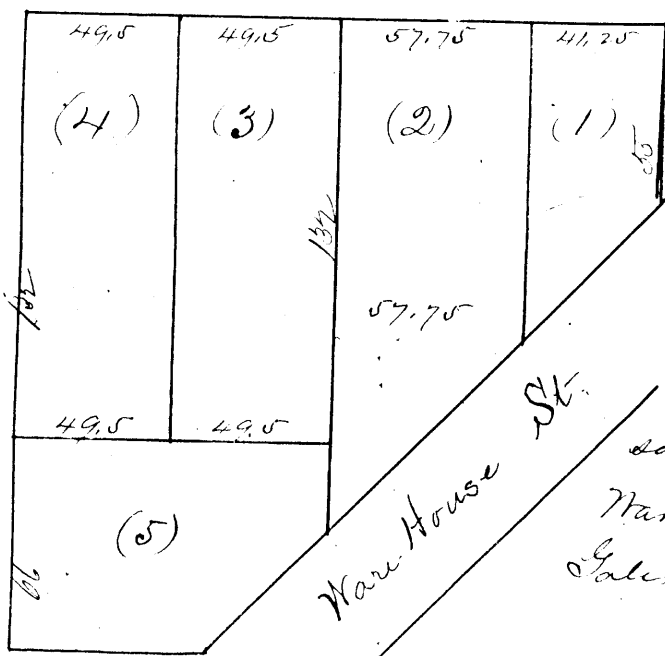

The above is a plat of a subdivision of original lots 1, 2 & 3 in Block No 43 in the City of Galisburg. The first subdivision made by the City and recorded in 6

102 page 25. The above plat shows all of said original lots lying north and west of Warehouse Street.
H. J. Vaughan
Co Surveyor
Galisburg May 17, 1878

92676

Filed for Record Sept 9, 1878 at 10 o'clock A.M.
The above is a plat of a subdivision of lot No 1 in Block No 96 in the City of Galisburg as made by the undersigned from records and City tax Books by order of the Co Clerk
May 17th 1878
H. J. Vaughan
Co Surveyor

