


for said County, on this 14th day of May, personally came O. E. Sadler, to me personally known to be the person who executed the foregoing Power of Attorney & acknowledged that he executed in same for the uses and purposes therein mentioned.

Witness my hand and official seal, B. B. Plumb
 Notary Public

No 54438 Filed for Record May 13th 1869 at 10 o'clock am
 State of Illinois Knox County Office of County Surveyor
 Knoxville May 10th 1869
 Sect- twenty two 22 Tp Eleven N R One (1) E of 4th P M

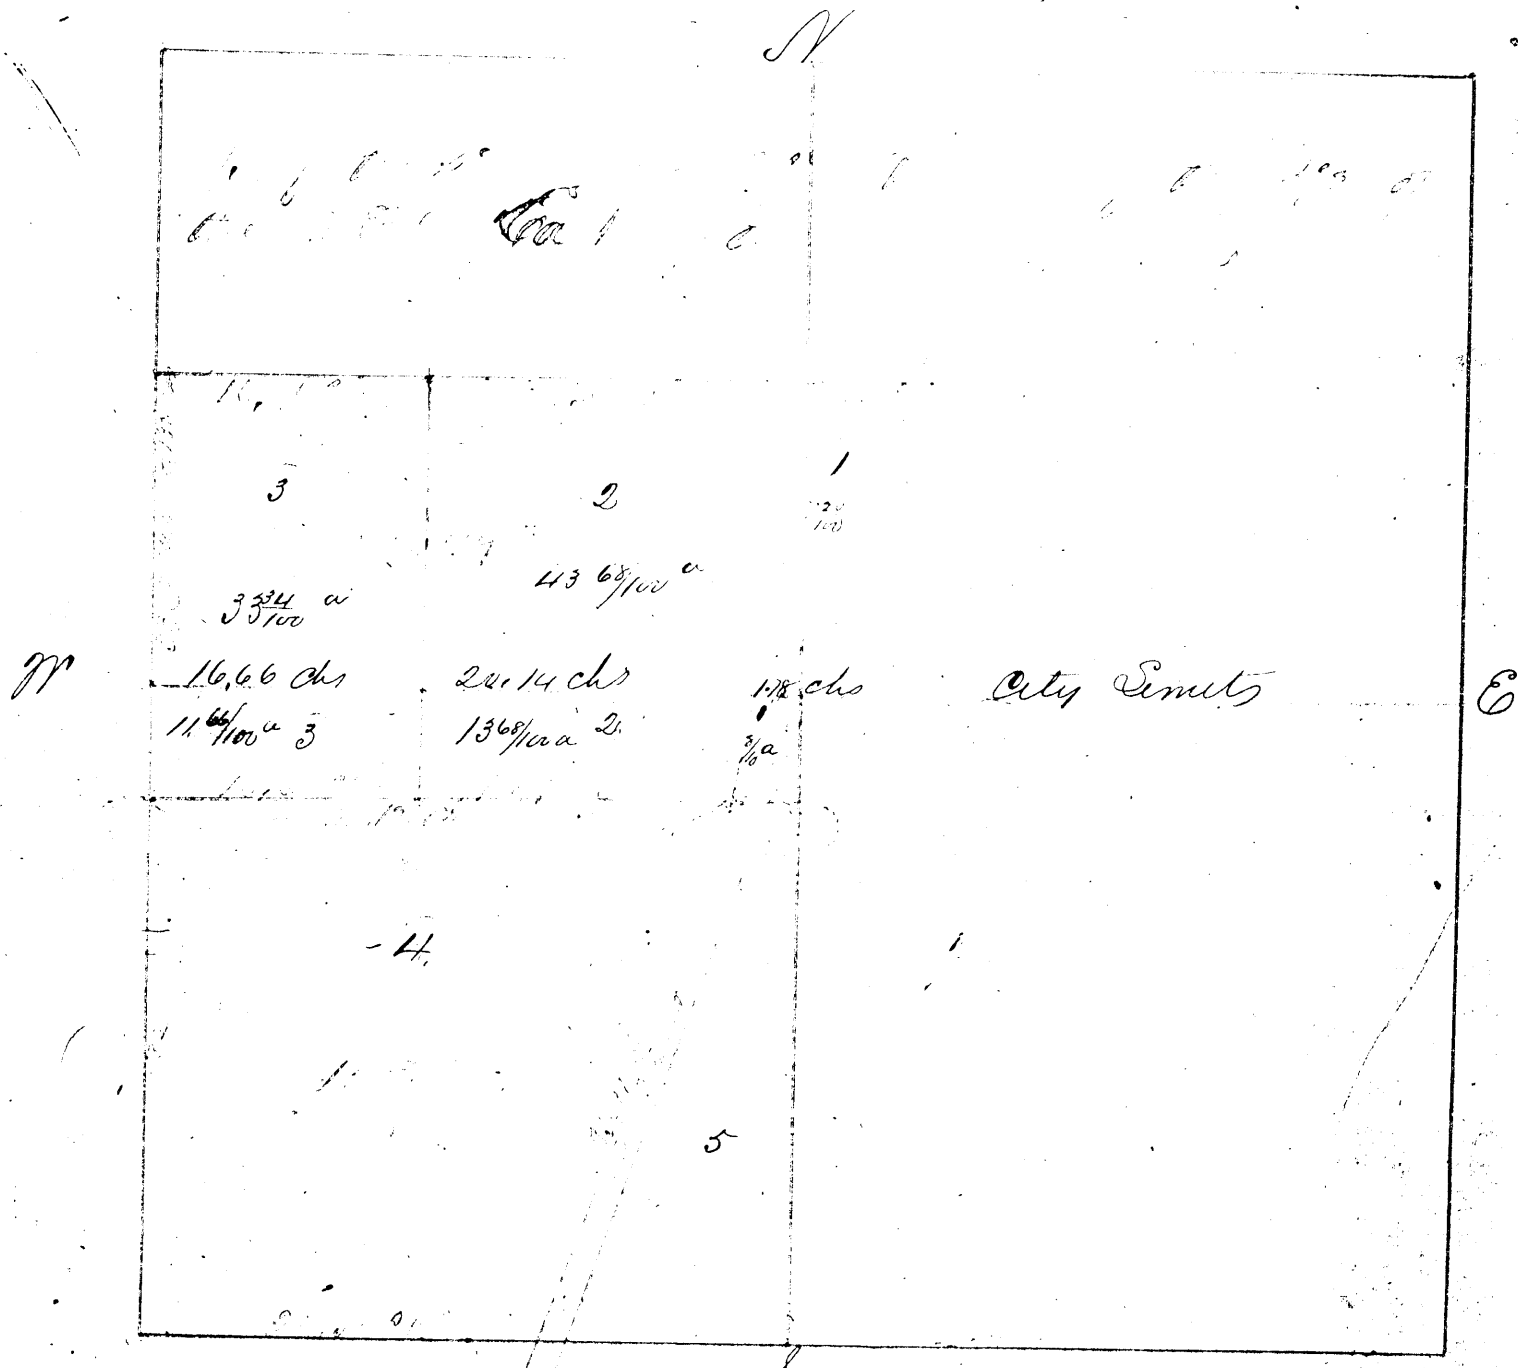

Plot of the South West Quarter of Section Twenty two Tp of Galesburg 11 N R One (1) E of 4th P. M. Surveyed May 4th 1869 for C. Seech Courses and distances given on the lines.
 R. Davis
 County Surveyor Knox Co. Ill.