


FAIR GROUND ADD, AMENDED (BLK 5)

No. 128857 Filed for Record May 6th A.D. 1889 at 12 o'clock P.M.

BOOK 133
PAGE 180

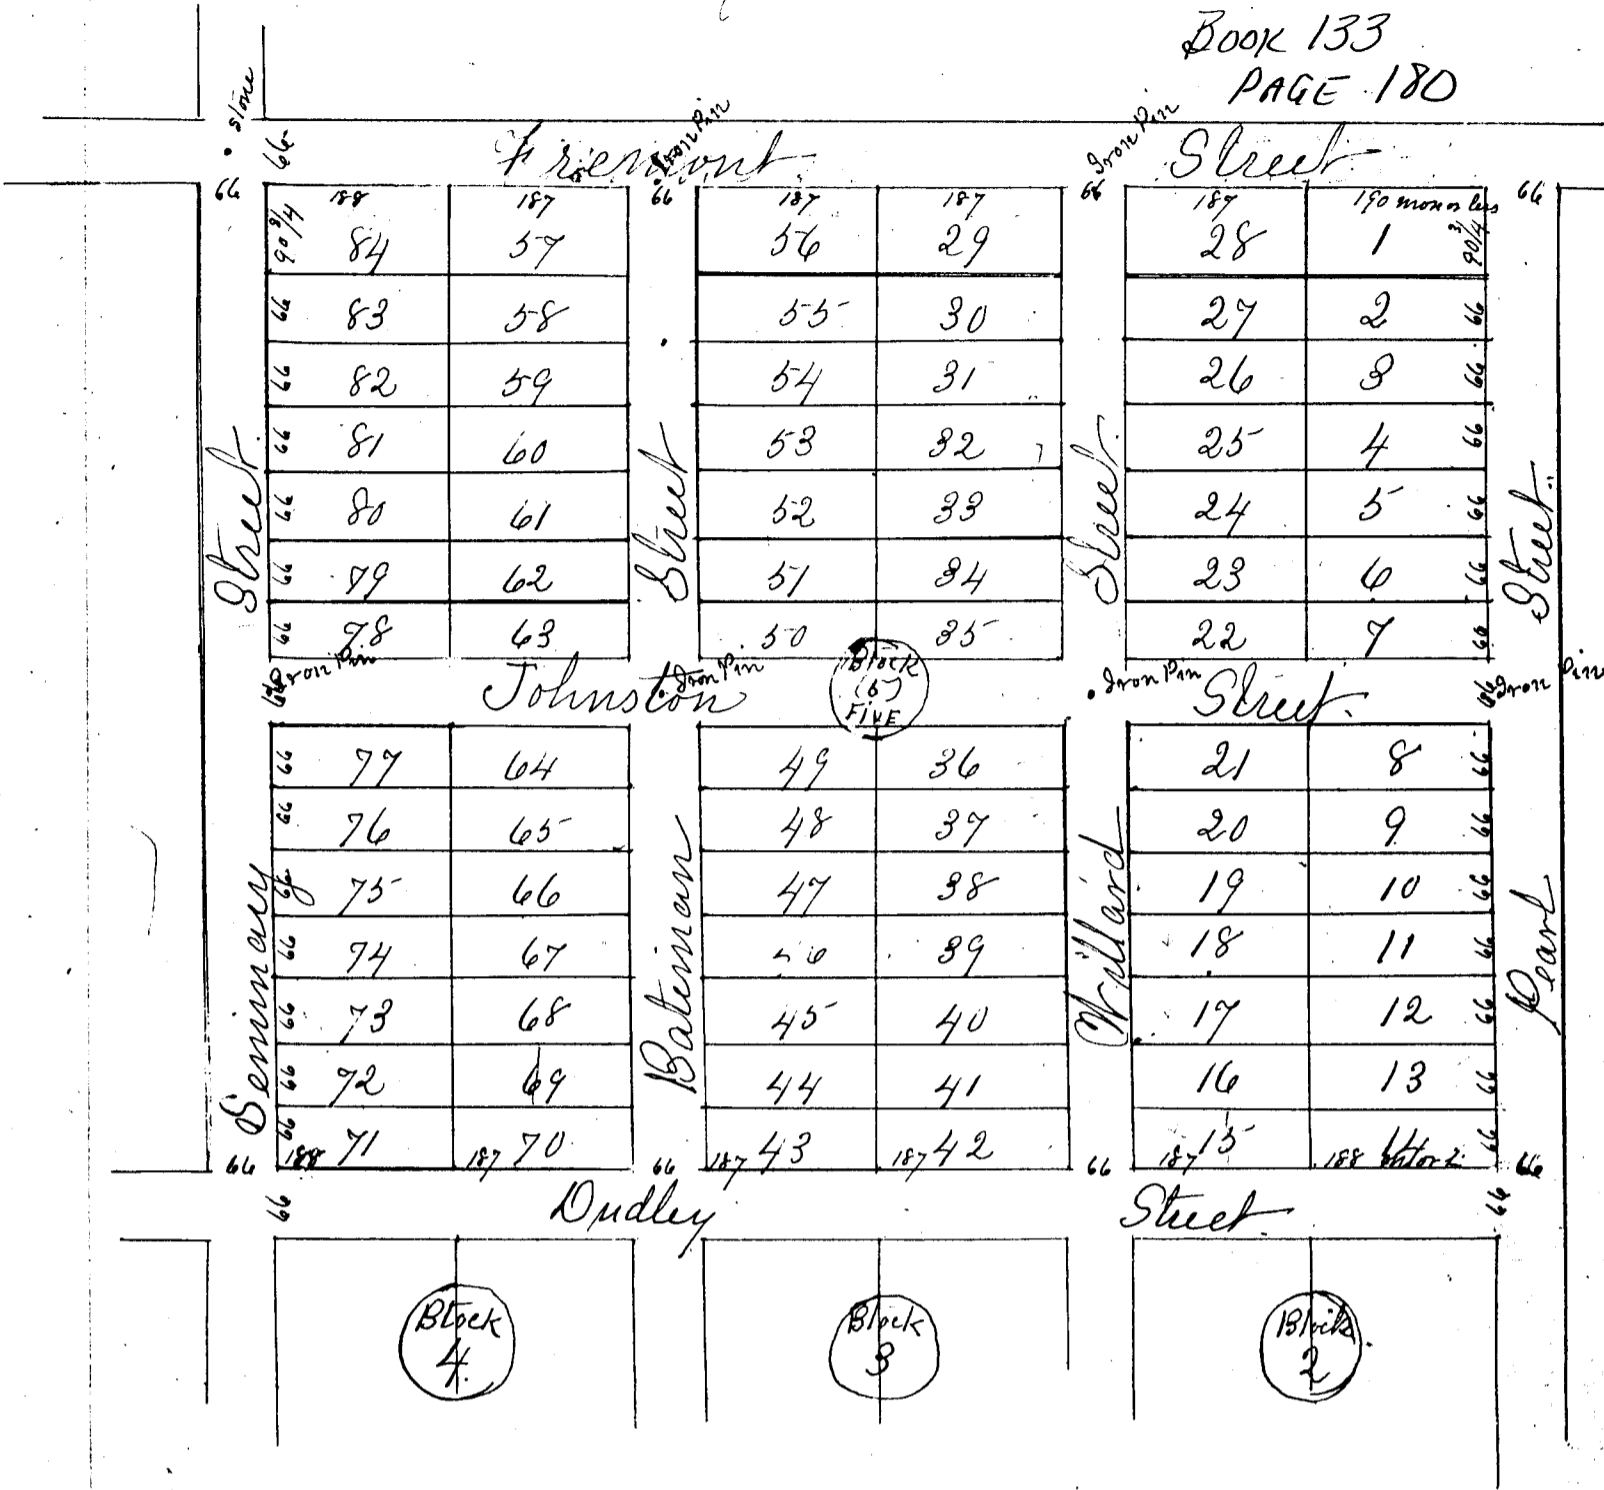

A Plat Showing the Subdivision of Block (5) Five in the Fair Ground Addition to the City of Galesburg (the Fair Ground Addition) was recorded 19th 1887 in Volume of Deeds 128 on page 342 in recorder's office of this County of Knox State of Illinois subdivided this 22nd day of August 1888.

Galesburg Illinois

Geo Churchill
City Surveyor

State of Illinois }
County of Knox }
County of Knox }
me a Notary Public in and for said County & State aforesaid Richard S. Cox who certifies that at the of such appearance he was the owner in fee simple the premises hereon shown
That the same are free of incumbrance and the streets hereon shown are dedicated to the use of the public.

Lake of Carbon
Notary Public

State of Illinois }
County of Knox }
County of Knox }