


N^o 17631, Filed May 2nd A.D. 1855, at 3 1/2 O'clock P.M.

"Gales Addition to Galesburg" the plot of which is hereunto annexed is bounded and described as follows, to wit: Commencing at a stone Monument which marks the intersection of North and Seminary Streets on the Original Plat of Galesburg; Thence running west along the Centre of North Street Seventy nine Rods, to the intersection of the West line of the East half of the South East Quarter of Section Ten (10); Thence North along the West line of said East half of the South East Quarter of Section Ten (10) Eighty two Rods, to the intersection of the North line of said East half of the South East Quarter of Section Ten; Thence due East along the North line of said East half of the South East Quarter of Section Ten, Seventy nine Rods to the intersection of the Centre line of Seminary Street produced in the original Plat of Galesburg; produced Thence South along the Centre of Seminary Street Eighty two Rods, to the place of beginning said plot of ground is subdivided as follows, to wit: A street four Rods wide is laid running East and West parallel to North Street and the Centre of said street is at a perpendicular distance of Forty seven Rods from the North line of North Street said street extends East on West through the entire Plat above bounded and described and is designated on the Plat as Grove Street. Another Street is located Four Rods wide running East and West, the Centre of which is the North line of the East Quarter of the South East Quarter of Section Ten; said Street extends through the entire Plat above described and at a perpendicular distance of Thirty four Rods from Grove Street measured from Centre to Centre, said Street is designated on the Plat as Losey Street. One street is located, running North and South through said Plat extending from North Street in the Original plat of Galesburg, to Losey Street said Street is an extension on the same line northward of Prairie Street in the original Plat of Galesburg, it is four Rods wide, and is designated on the Plat as Prairie Street. Another Street located running North and South through said Plat extending the same distance as Prairie Street and is an extension northward of the direct line of the Centre of Kellogg Street, said Street, Four Rods wide, and is designated on the Plat as Kellogg Street. A Monument Stone Monument and placed at the intersection of the Centre of Prairie and Kellogg with Grove and Losey Street. Said streets, by their intersection divide the above described Plat into six Blocks, and the Blocks are subdivided again into lots, and numbered as shown by the Plat.

Dimensions of the lots in each Block are as follows.

Block	Lots	Dimensions	Remarks

PLAT OF "GALES ADDITION" TO GALESBURG.

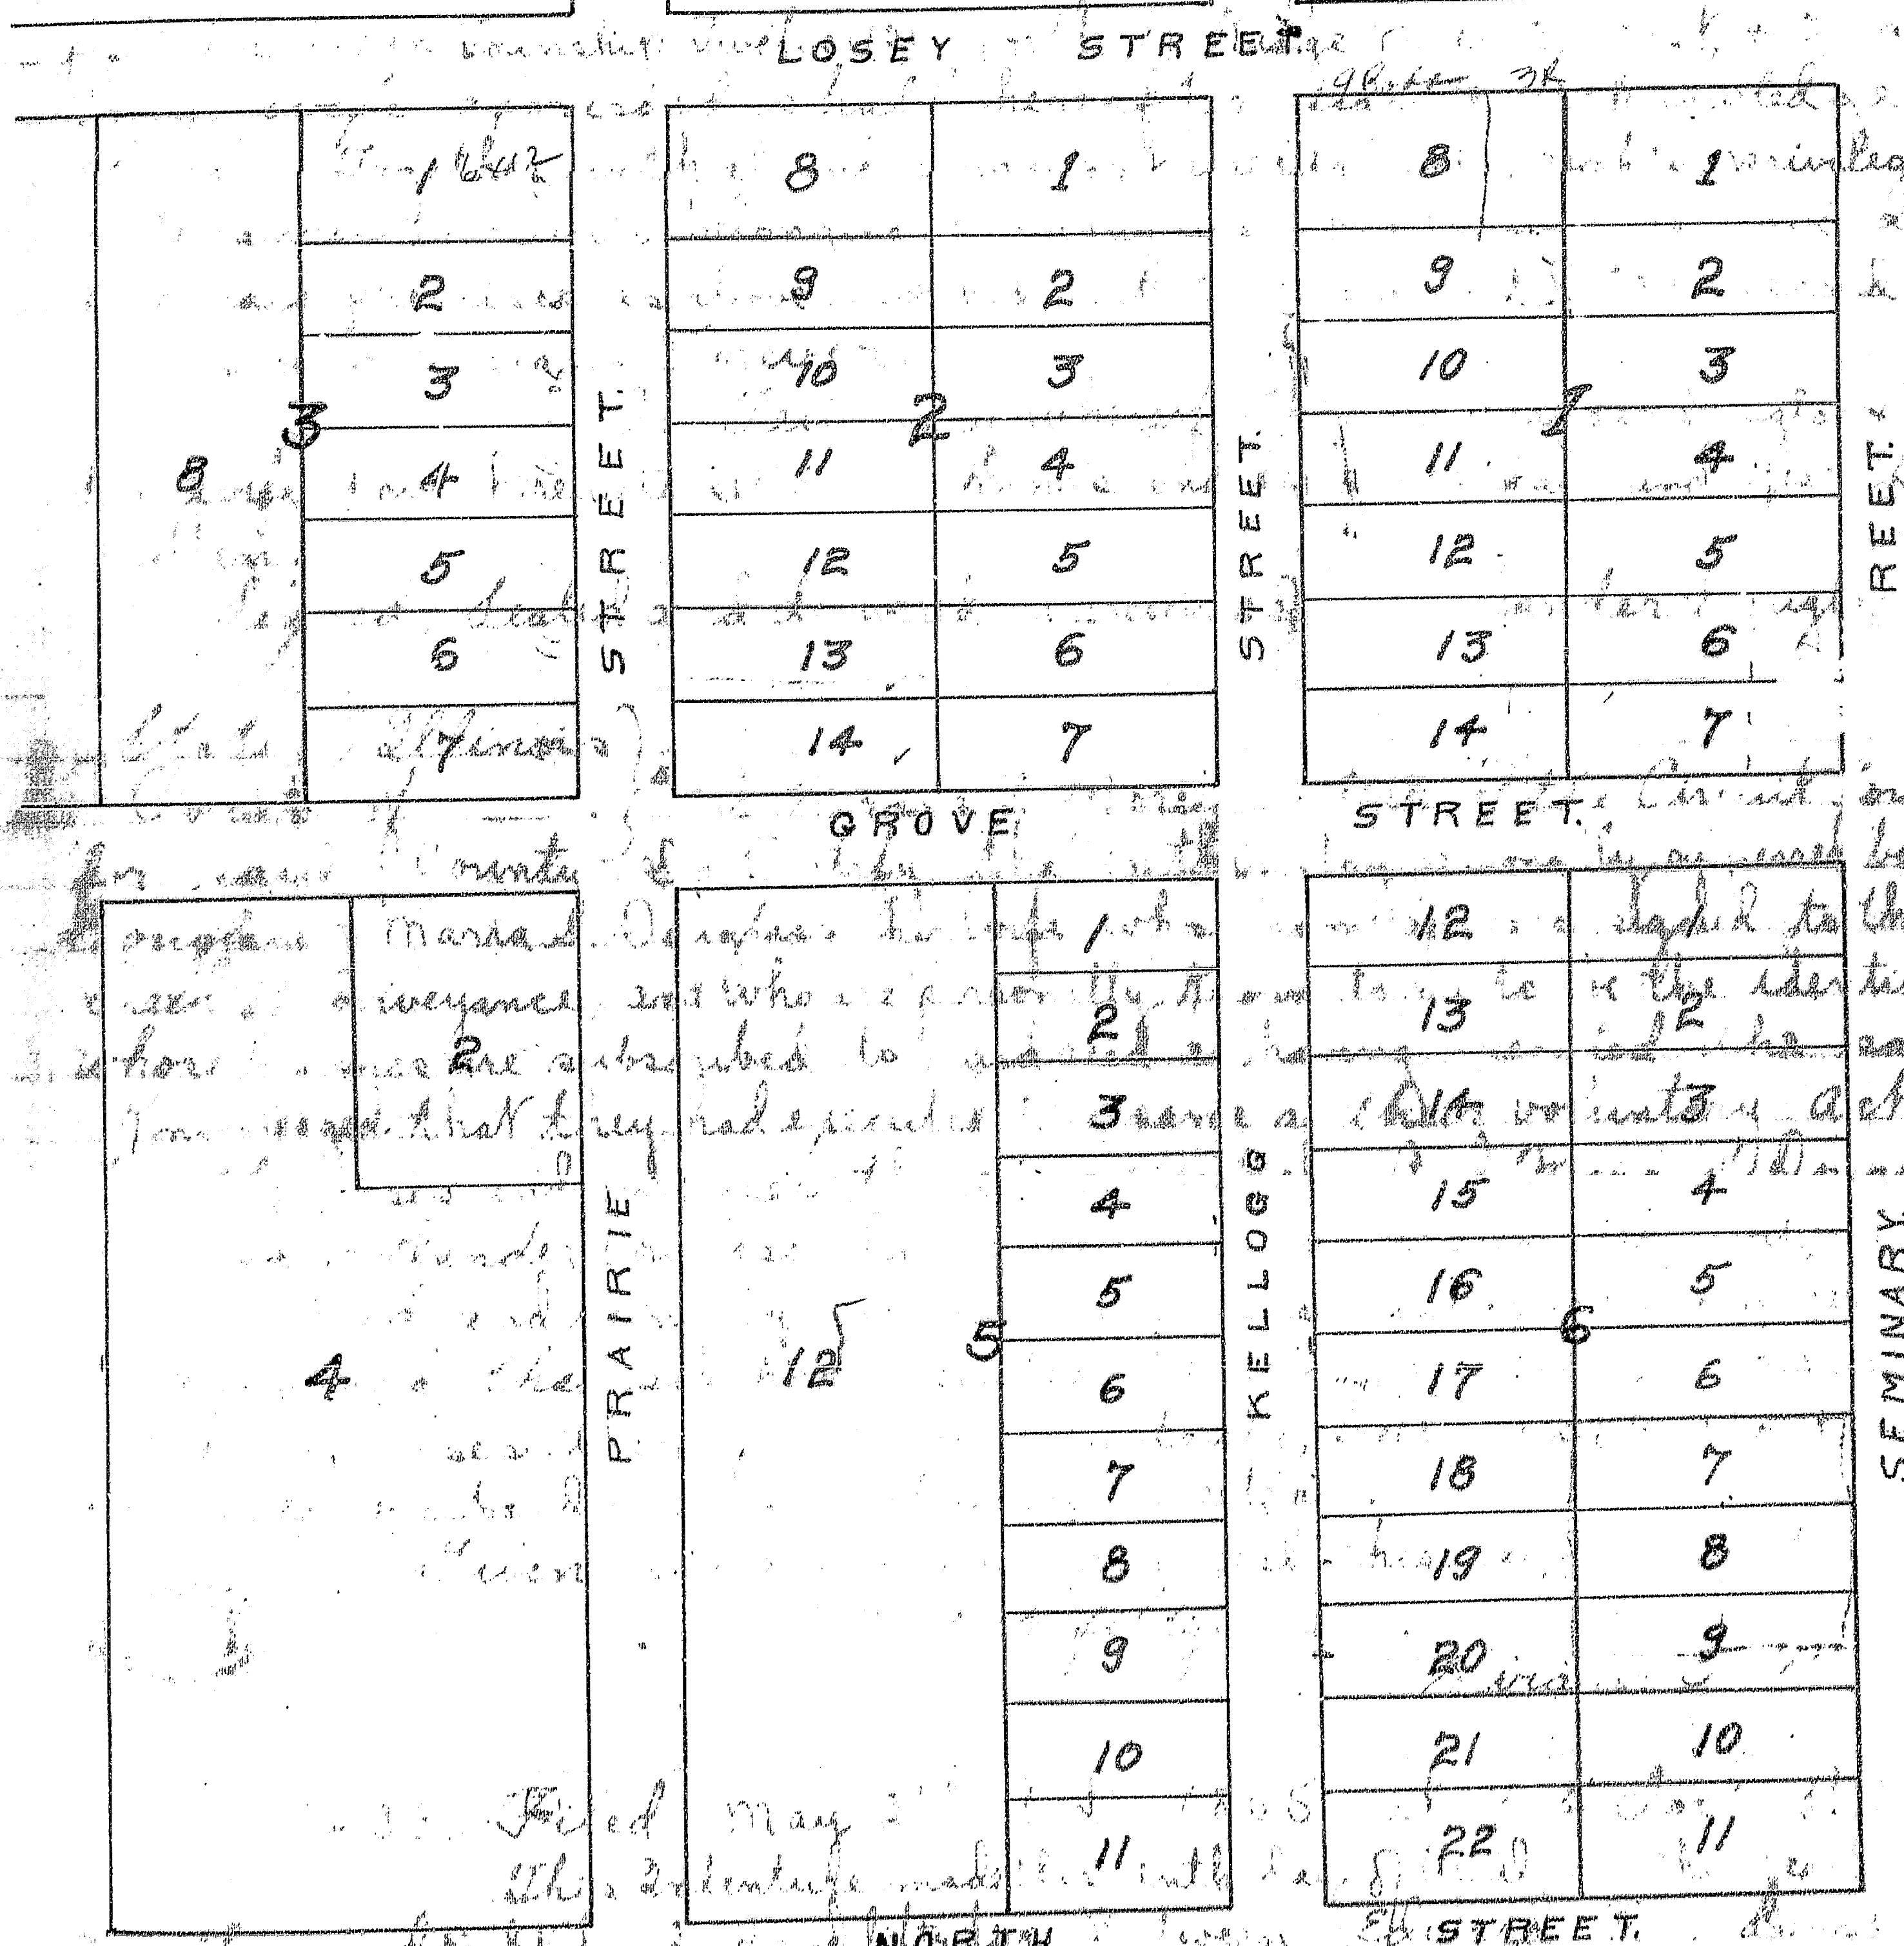

Filed May 2nd A.D. 1855, at 3 1/2 O'clock P.M.
 J. NEHEMIAH H. LOSEY
 SPECIAL DEPUTY SURVEYOR FOR THE TOWN OF GALESBURG IN KNOX COUNTY, ILLINOIS.

4