


in pet forth.
Given under my hand and Notarial Seal this
27th day of August. A.D. 1887.
Jelotes Cooley.
Notary Public

CP 118641 Filed for Record August 31st A.D. 1887. at 12 o'clock M.

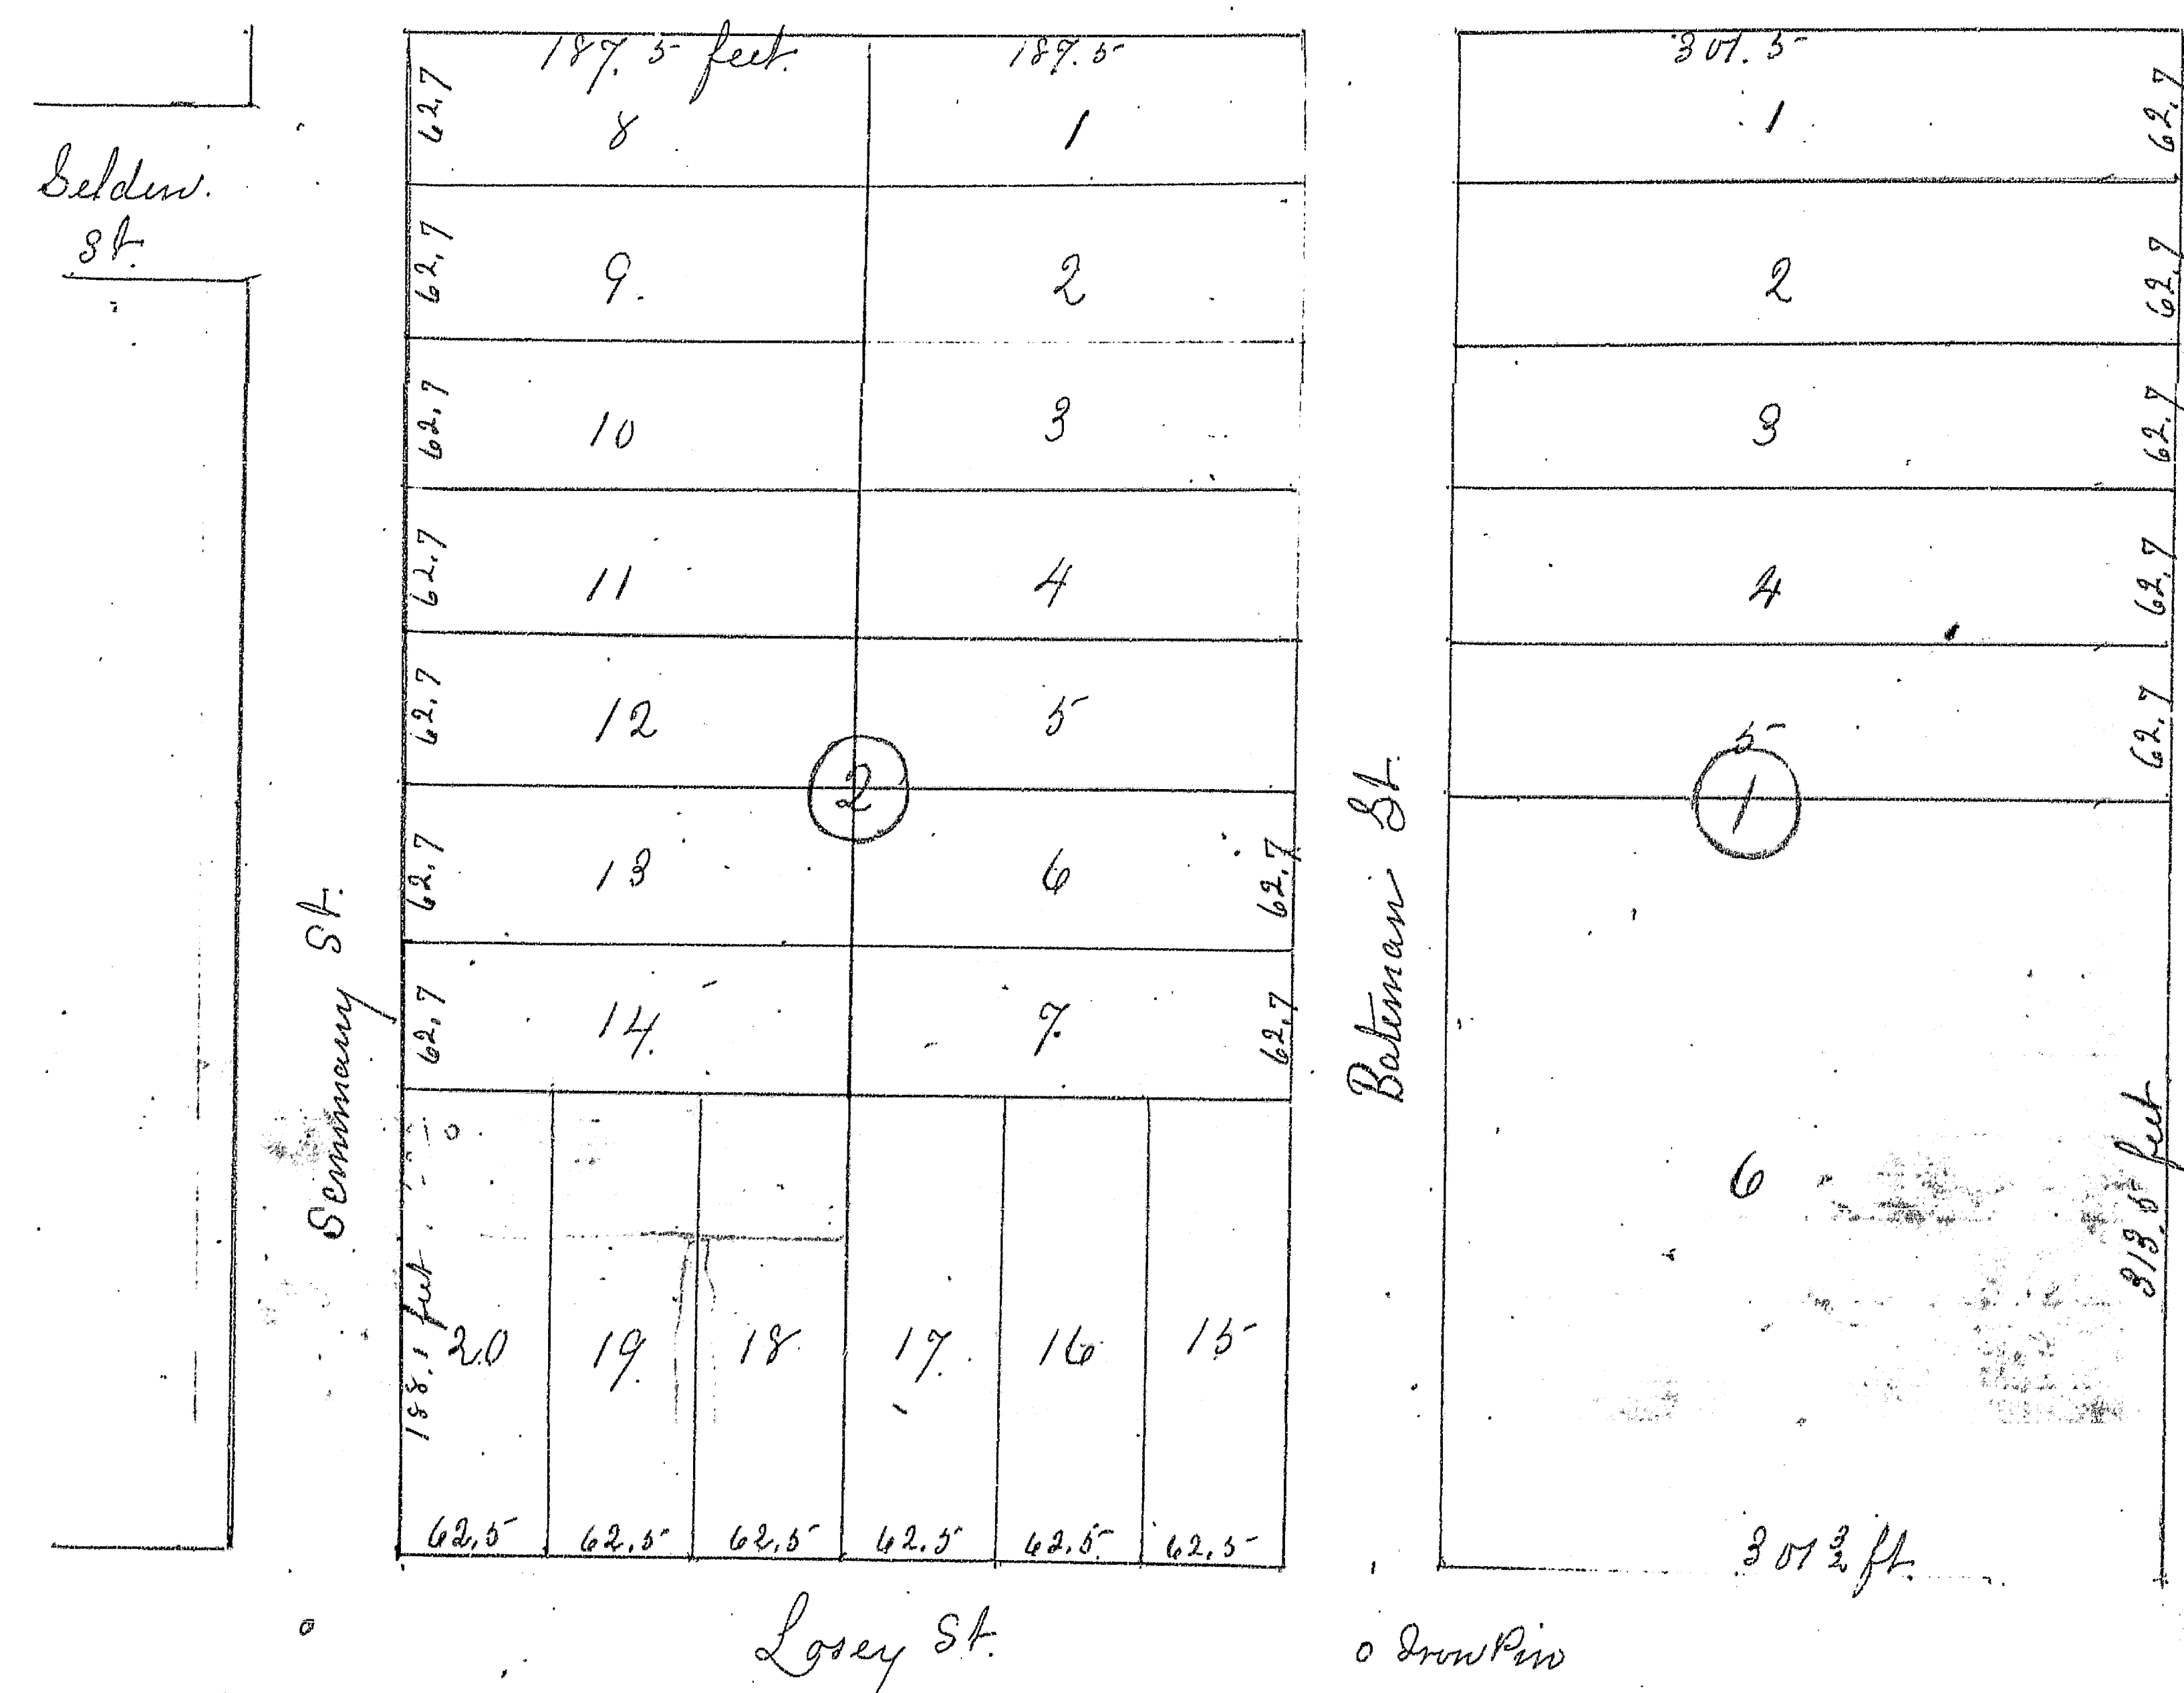

This is a correct plat of Chillicothe Addition, being a subdivision of Lot 2 in the 2d Bk of Edm.
map of Chillicothe, Ohio, made in accordance with the City of Talco-
nuck, by and at the request of the City of Talco-
nuck, this 18th day of August
1887

Geo. Churchill

City Engineer

State of Illinois }
County of Knox } Personally appeared before me as Notary Public
in and for said County, above said, this day Matthias C. Willard,
James C. Dunlap, Emma & Lamine + Eliza Thomas all the
children and the only heirs of H. Cordelia Willard dec'd who
testify that at the time of said deceasance they were minors in
fee simple of the premises herein shown that the same are
free from encumbrances and that the "heirs" herein shown are
qualified in the use of the public.


Matthias C. Willard

Historical Harmonia M. Office
Local

Matthews & Willard.
James G. Condit
James G. Condit

1000 118642

Filed for Record August 31st A.D. 1887 at 12 clock PM

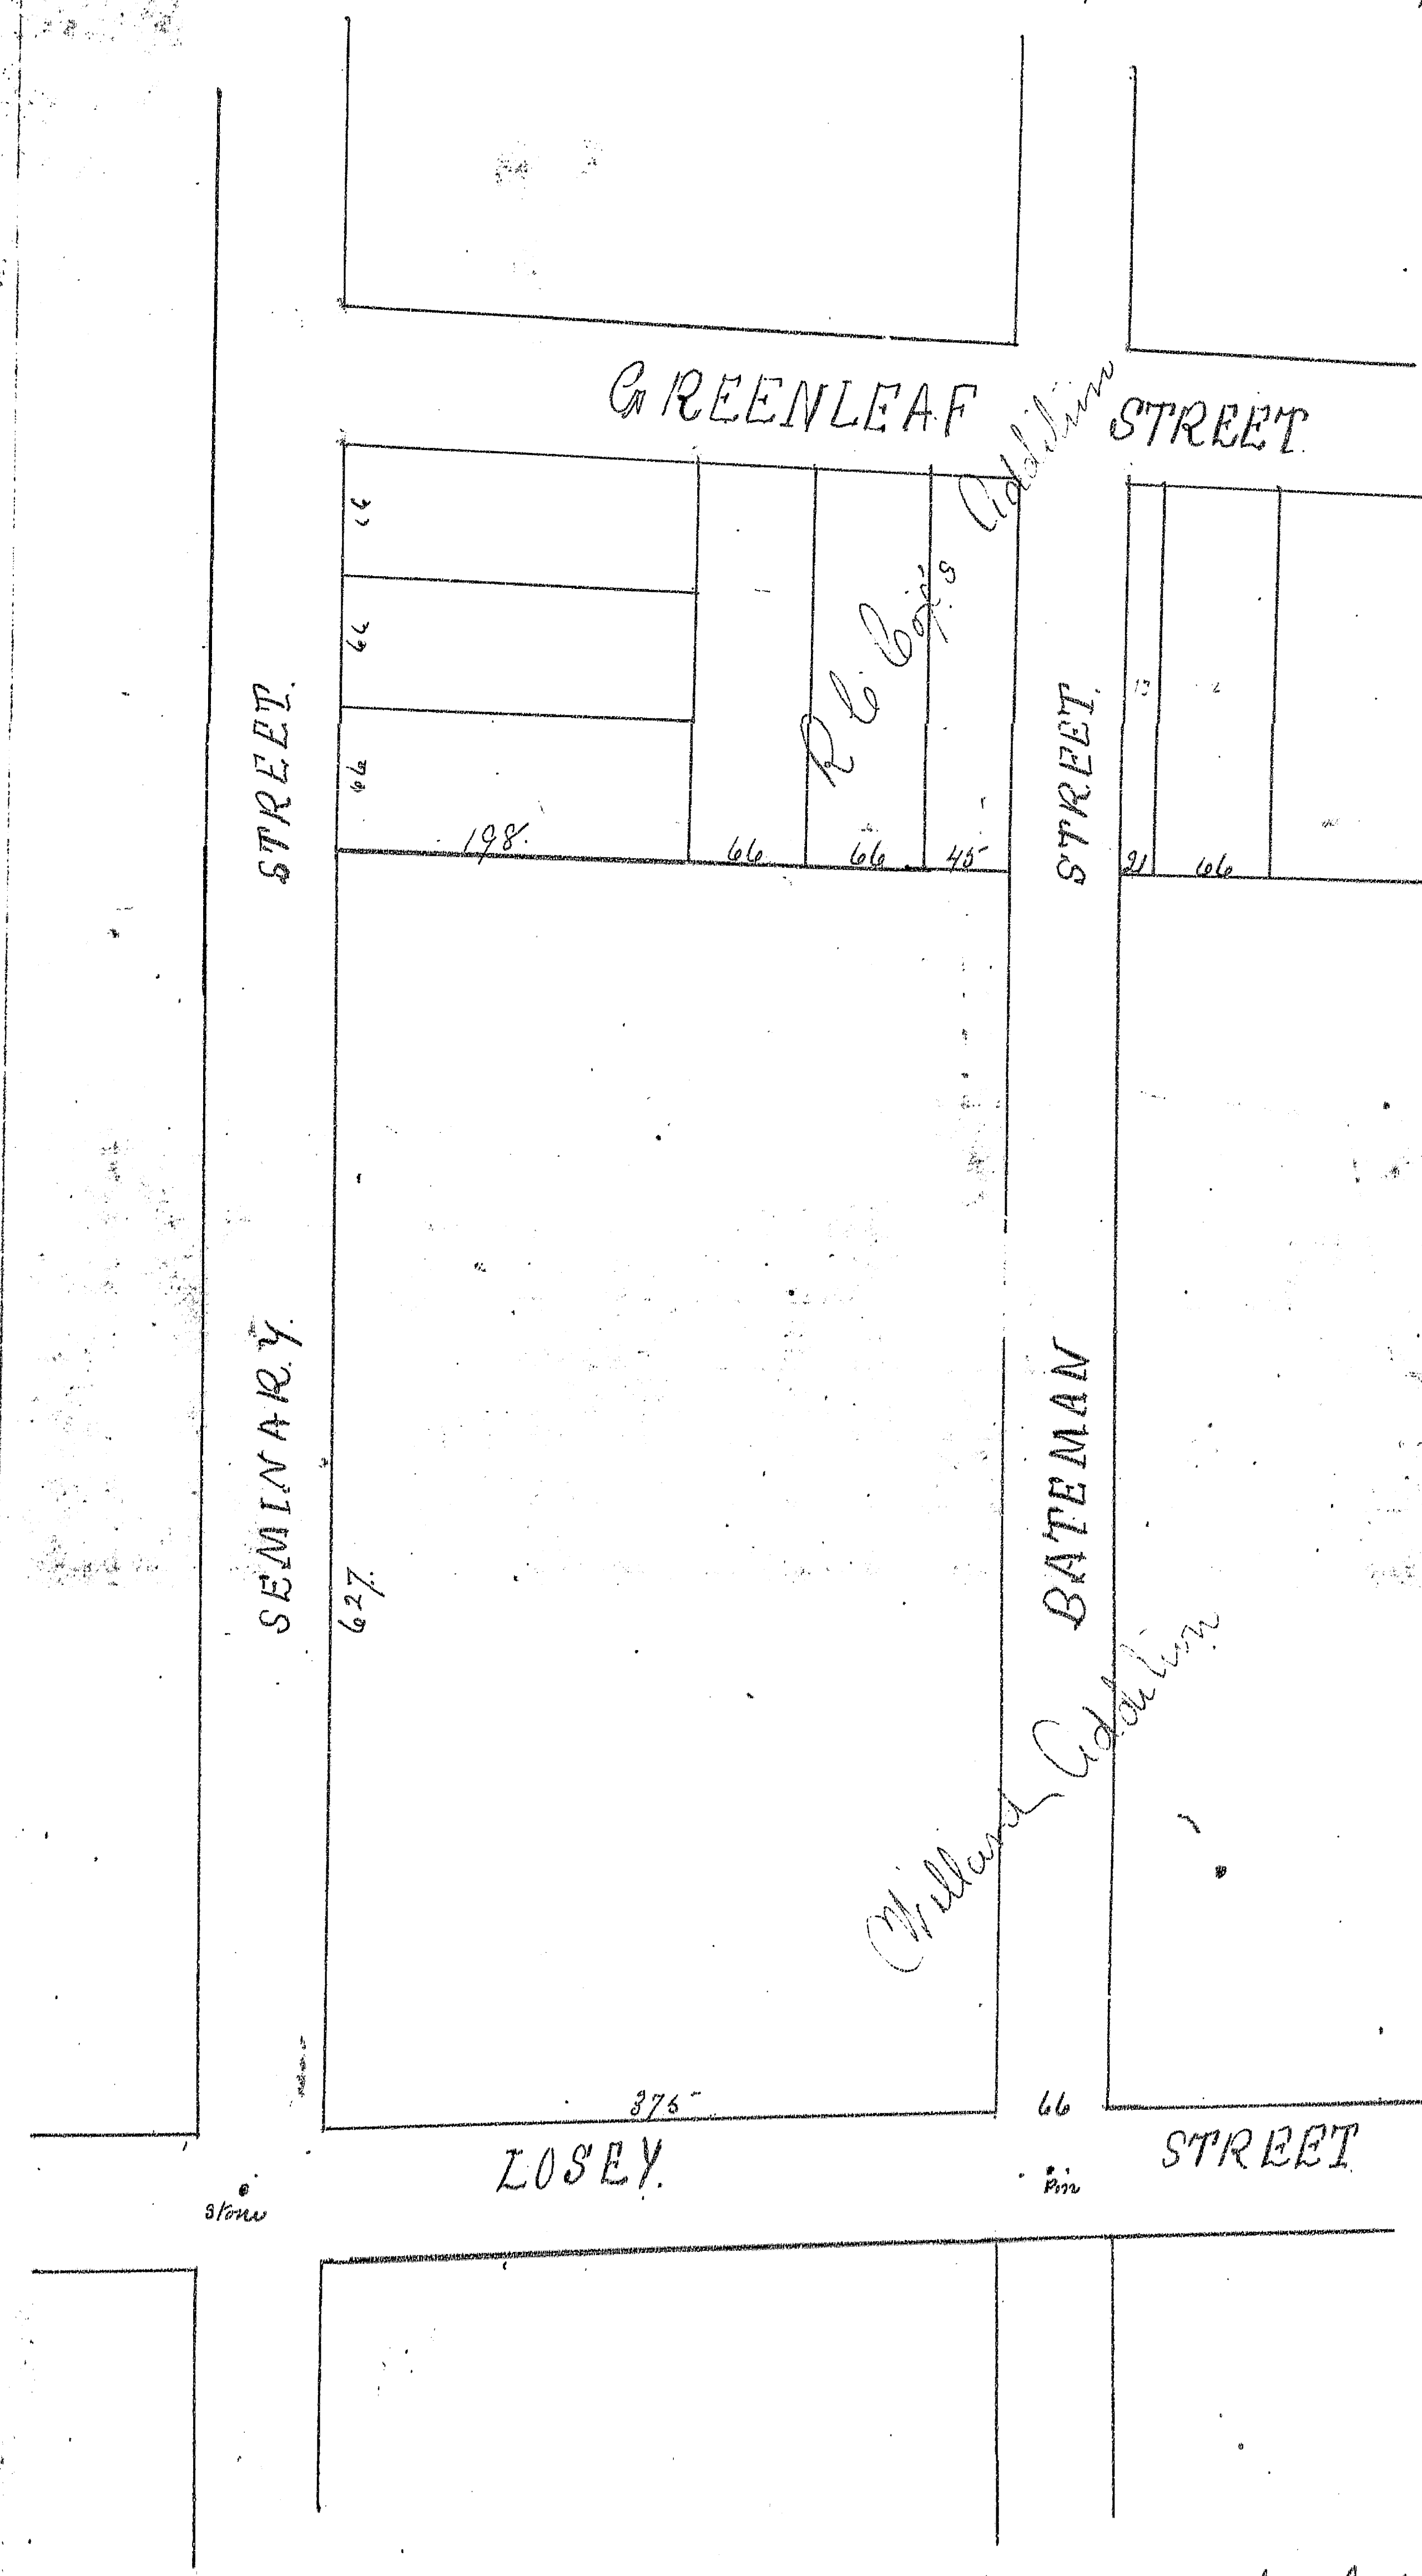

This Plat is a correct representation of the Extension of
Batemans Street from Greenleaf Street to Loamy Street as laid
by me at the request of Mr. C. Willard on this 20th day of
May 1887.

Geo Churchill
Plat. Engineer.

Geo Churchill

City Engineer

State of Illinois vs. *Indelberg, et al.* August 1888.
 Criminal Case No. 11, before Hon. Judge