


State of Illinois }
 Knox County }
 On the 31st day of May eighteen
 hundred and eighty seven before me a Notary
 Public of the County of Knox in the State of Illi-
 nois appeared Sheldon, known personally
 known to me to be the real person whose
 name is subscribed to the foregoing Power of
 Attorney, as having executed the same, and
 then acknowledged the execution thereof as
 his free act and deed.

Given under my hand and seal.
 J. S. Fogg
 Notary Public

Vol. 127187 Filed for Record April 12th 1890 at 3 1/2 o'clock P. M.

Plat of Subdivision of Lot Eight
 In Block Seventy Three Galistburg Ills.

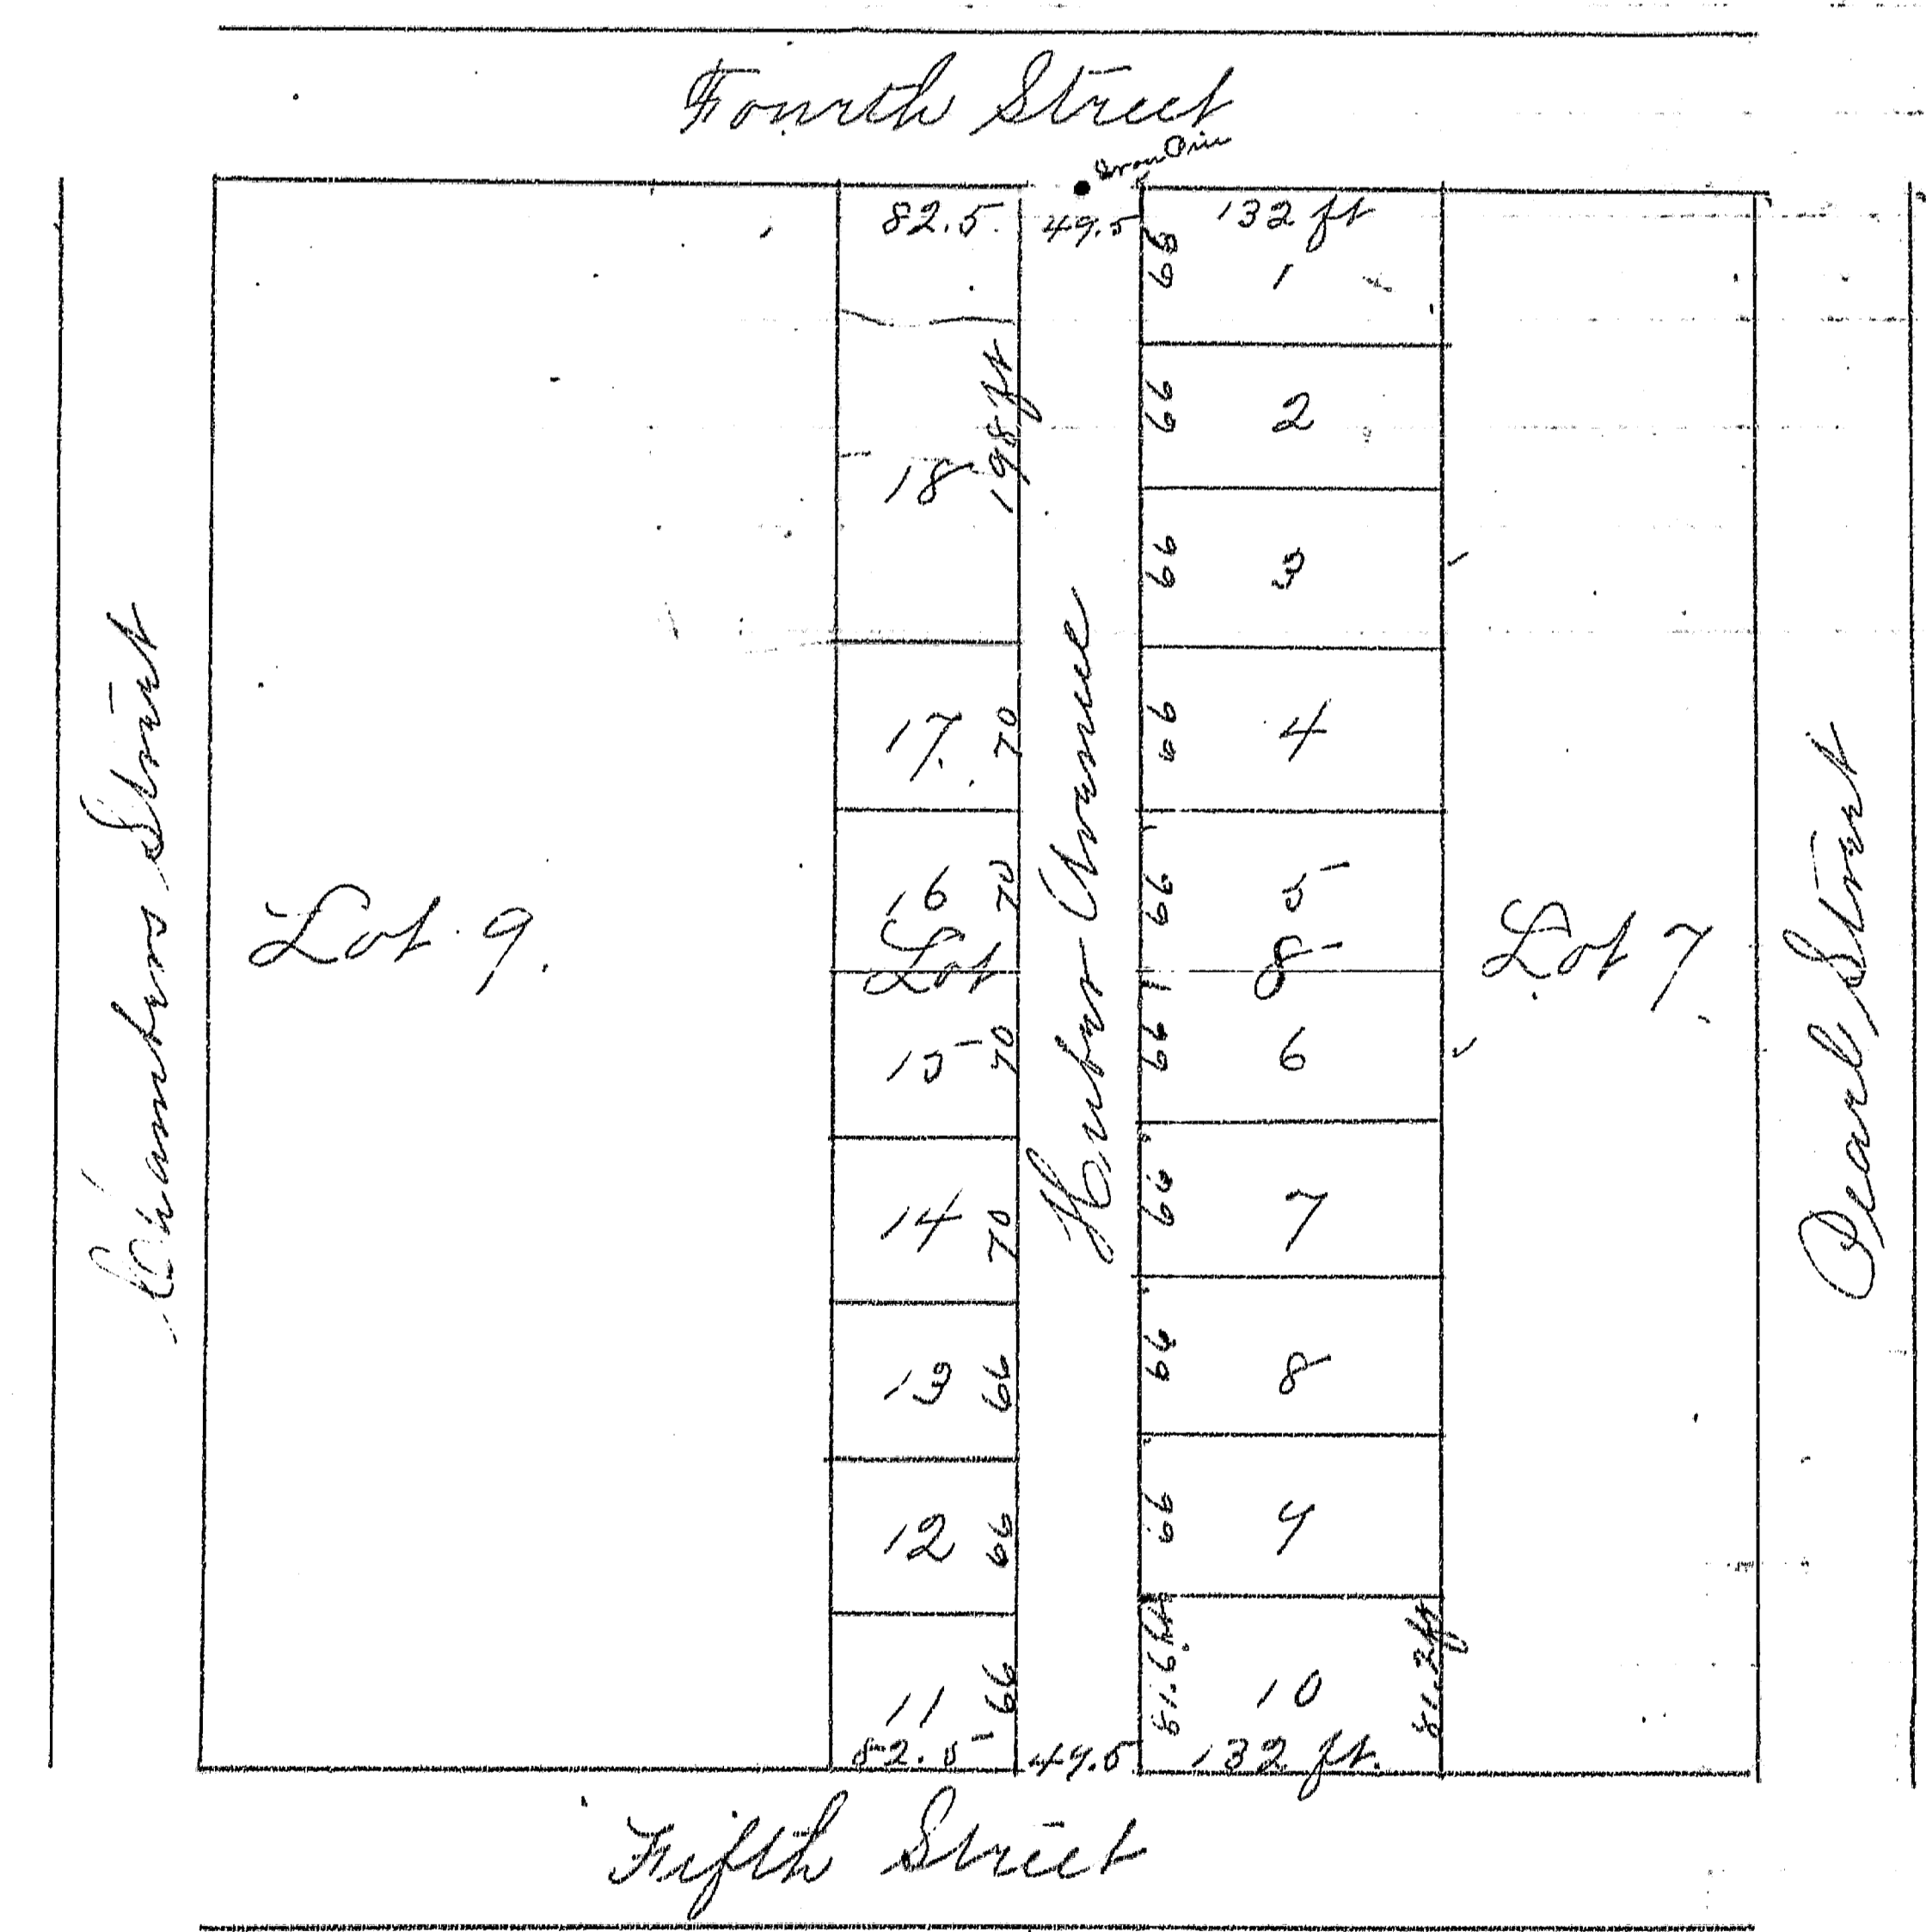

State of Illinois }
 Knox Co. }
 I, C. S. Cichy hereby certify that I have
 surveyed and subdivided Lot 8 in Block 73 City of
 Galistburg, State of Illinois, and the Plat hereof
 is a true and correct representation of said survey and
 subdivision.
 C. S. Cichy
 C. S. & Surveyor
 Mary A. Stephens owner in fee simple of Lot
 8 in Block 73 in the City of Galistburg in the County

of Knox & State of Illinois. Have examined the survey
 to be surveyed and sub-divided according to the
 above Plat and hereby acknowledge it as my vol-
 untary act and deed for the uses and purposes
 set forth on said plat including the Dedication
 to the City of Galistburg of Huber Avenue.
 Mary A. Stephens.

State of Illinois }
 Knox County }
 I, J. S. Harris a Notary Public,
 in and for the said County, in the State of Illinois
 do hereby certify that Mary A. Stephens, who is, per-
 sonally known to me to be the same person whose
 name is subscribed to the foregoing instrument,
 appeared before me this day in person, and
 acknowledged that she signed, sealed, and
 delivered the said instrument as her free and
 voluntary act, for the uses and purposes there-
 in set forth.

Given under my hand and seal
 this 9th day of April A.D. 1890
 J. S. Harris
 Notary Public

State of Illinois }
 Knox County }
 City of Galistburg }
 I, J. C. Stevens City Clerk of
 said City hereby certify that the above plat
 was accepted by the City Council of said City
 on the 10th day of April 1890.

Witness my hand and the seal of said
 City this 11th day of April 1890
 J. C. Stevens
 City Clerk

Three vertical columns of decorative flourishes or calligraphic scribbles.

129

144

23

591