


A SUBDIVISION OF
PART OF W. 495 OF THE N. 28 ACRES
OF LOT 4 OF A SUB OF N. W. 1/4 OF
SEC. 7, T. 11 N., R. 2 E., OF 4TH PM.
KNOX COUNTY, ILLINOIS

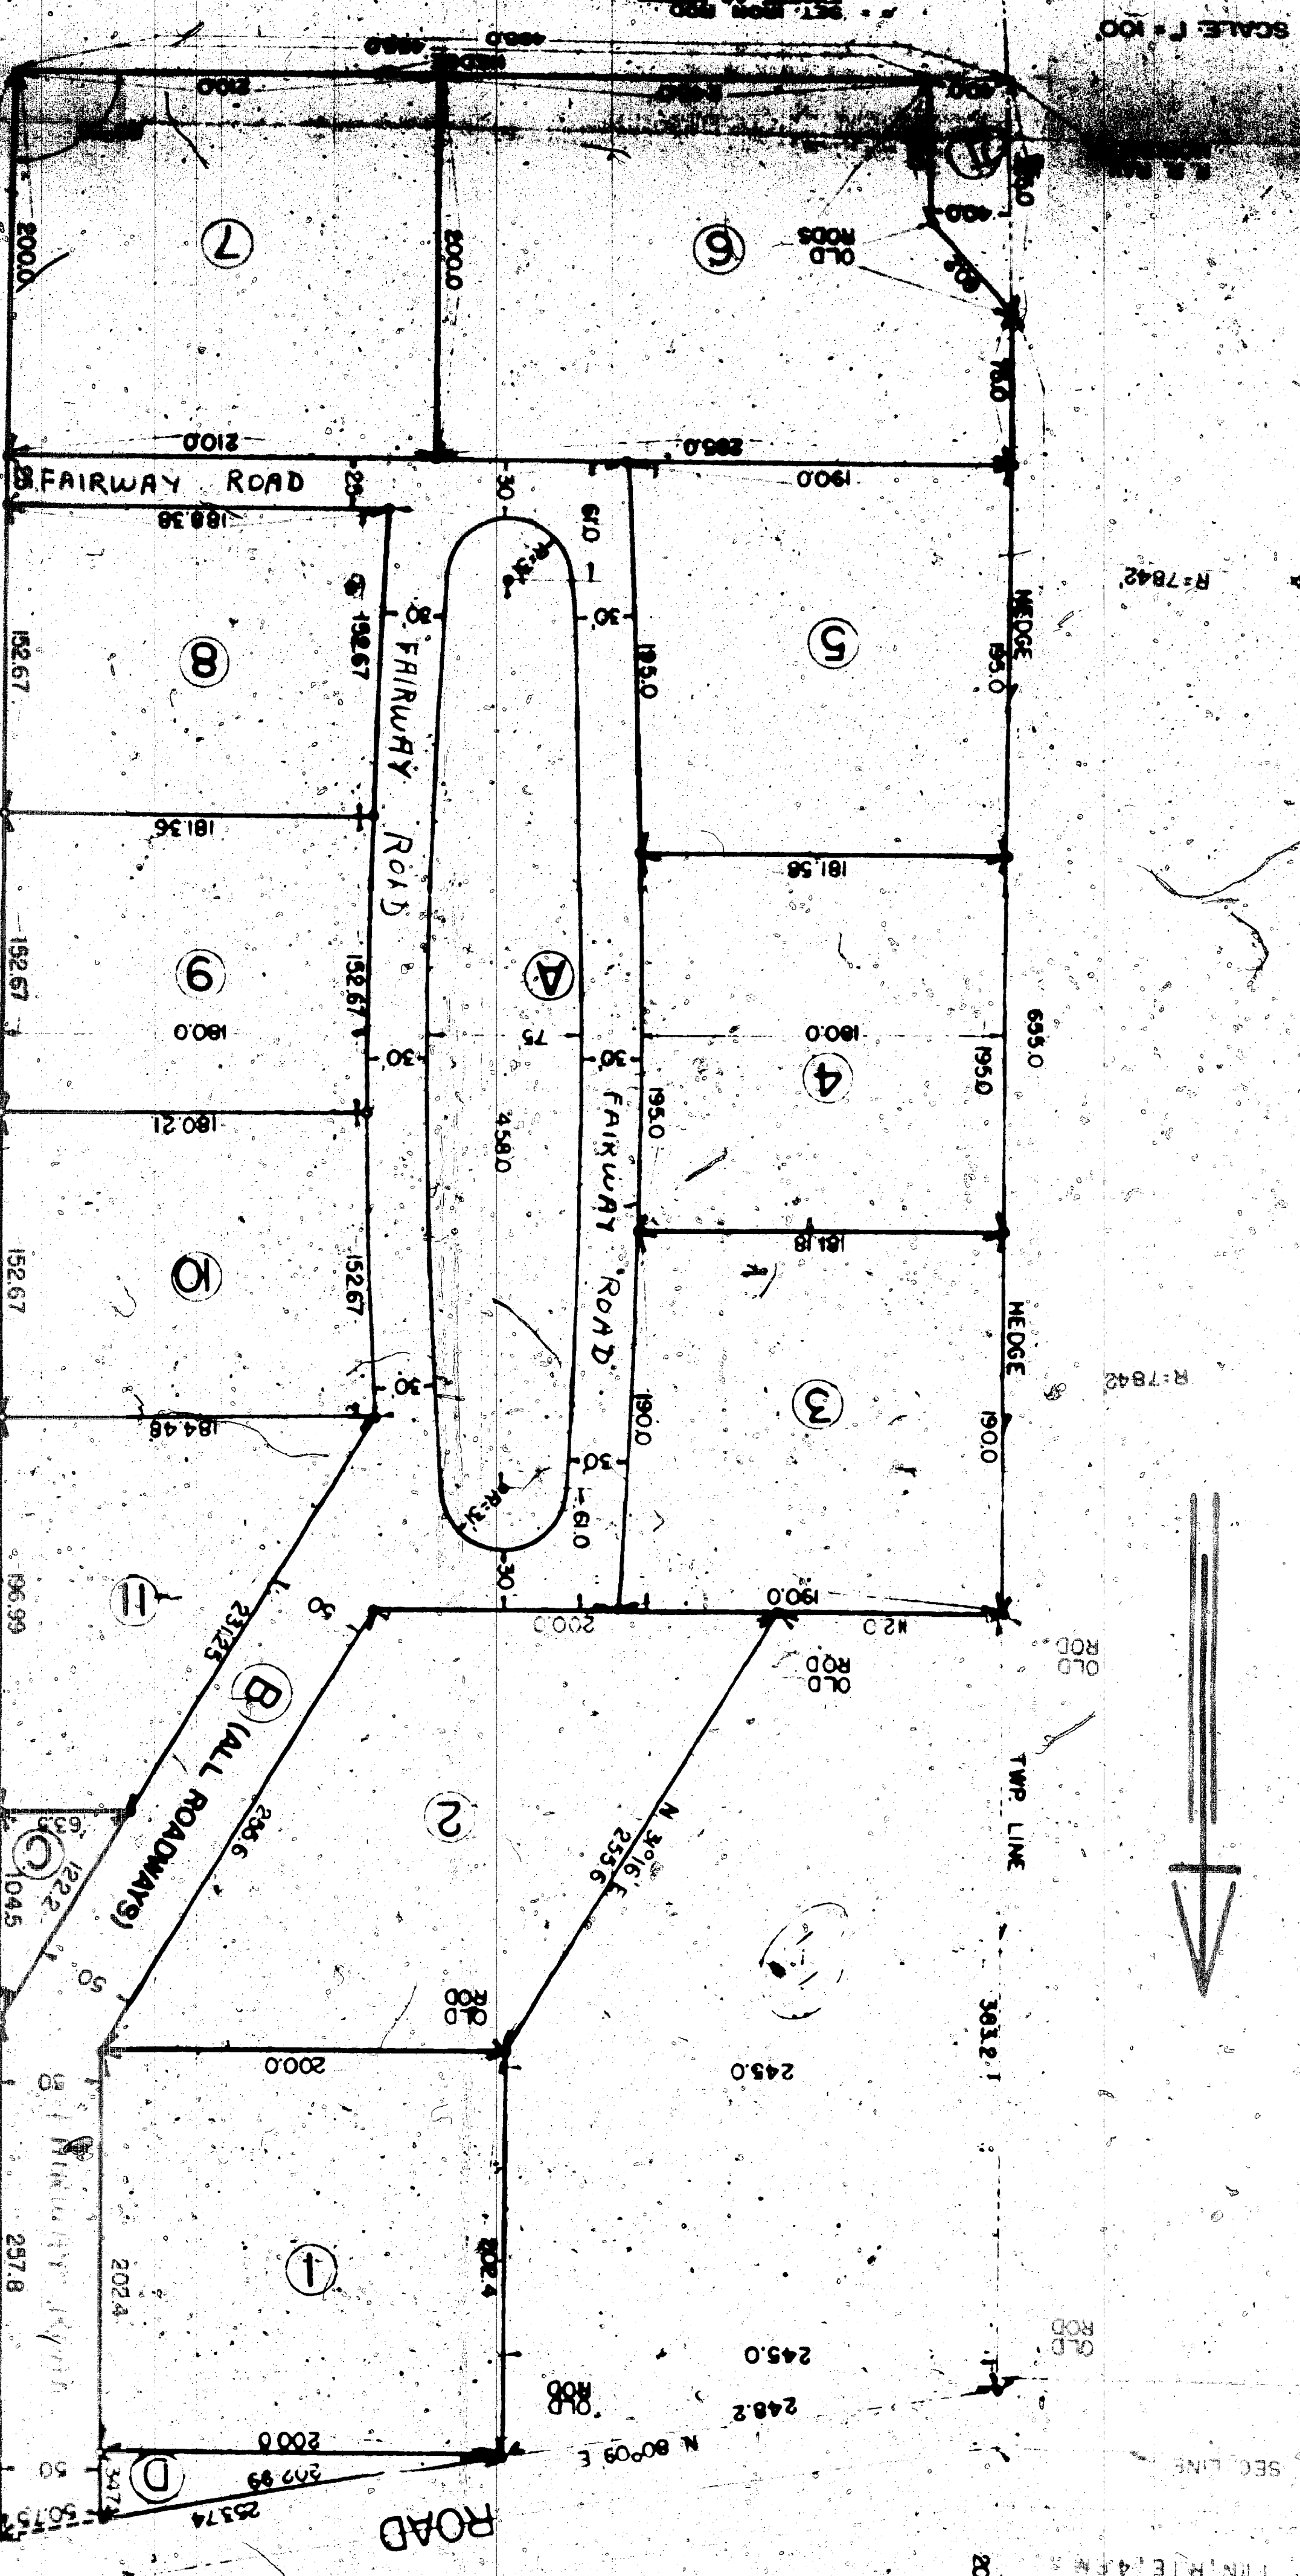

I, hereby certify that I made a survey to locate, subdivide and stake a tract to be known as Part of W. 495 of the N. 28 Acres of Lot 4 of a Sub of N. W. 1/4 of Sec. 7, T. 11 N., R. 2 E., of 4th PM. in Knox County, Illinois, Township 11 North, Range 2 East of the Fourth Principal Meridian, Knox County, Illinois. The above plat is a true representation of the survey with measurements as shown on said and seal & date of July 19th day of July, 1958.

Don H. Rogers
Louis S. Rogers
Illinois Land Surveyors & 715

Don H. Rogers
Don H. Rogers

Don H. Rogers
Don H. Rogers

Witness my hand and official seal this 17th day of April, 1958.
Notary Public for Illinois
My Comm. Expires 12-31-60
My Comm. No. 123456