


0A

SCALE 1"=120'

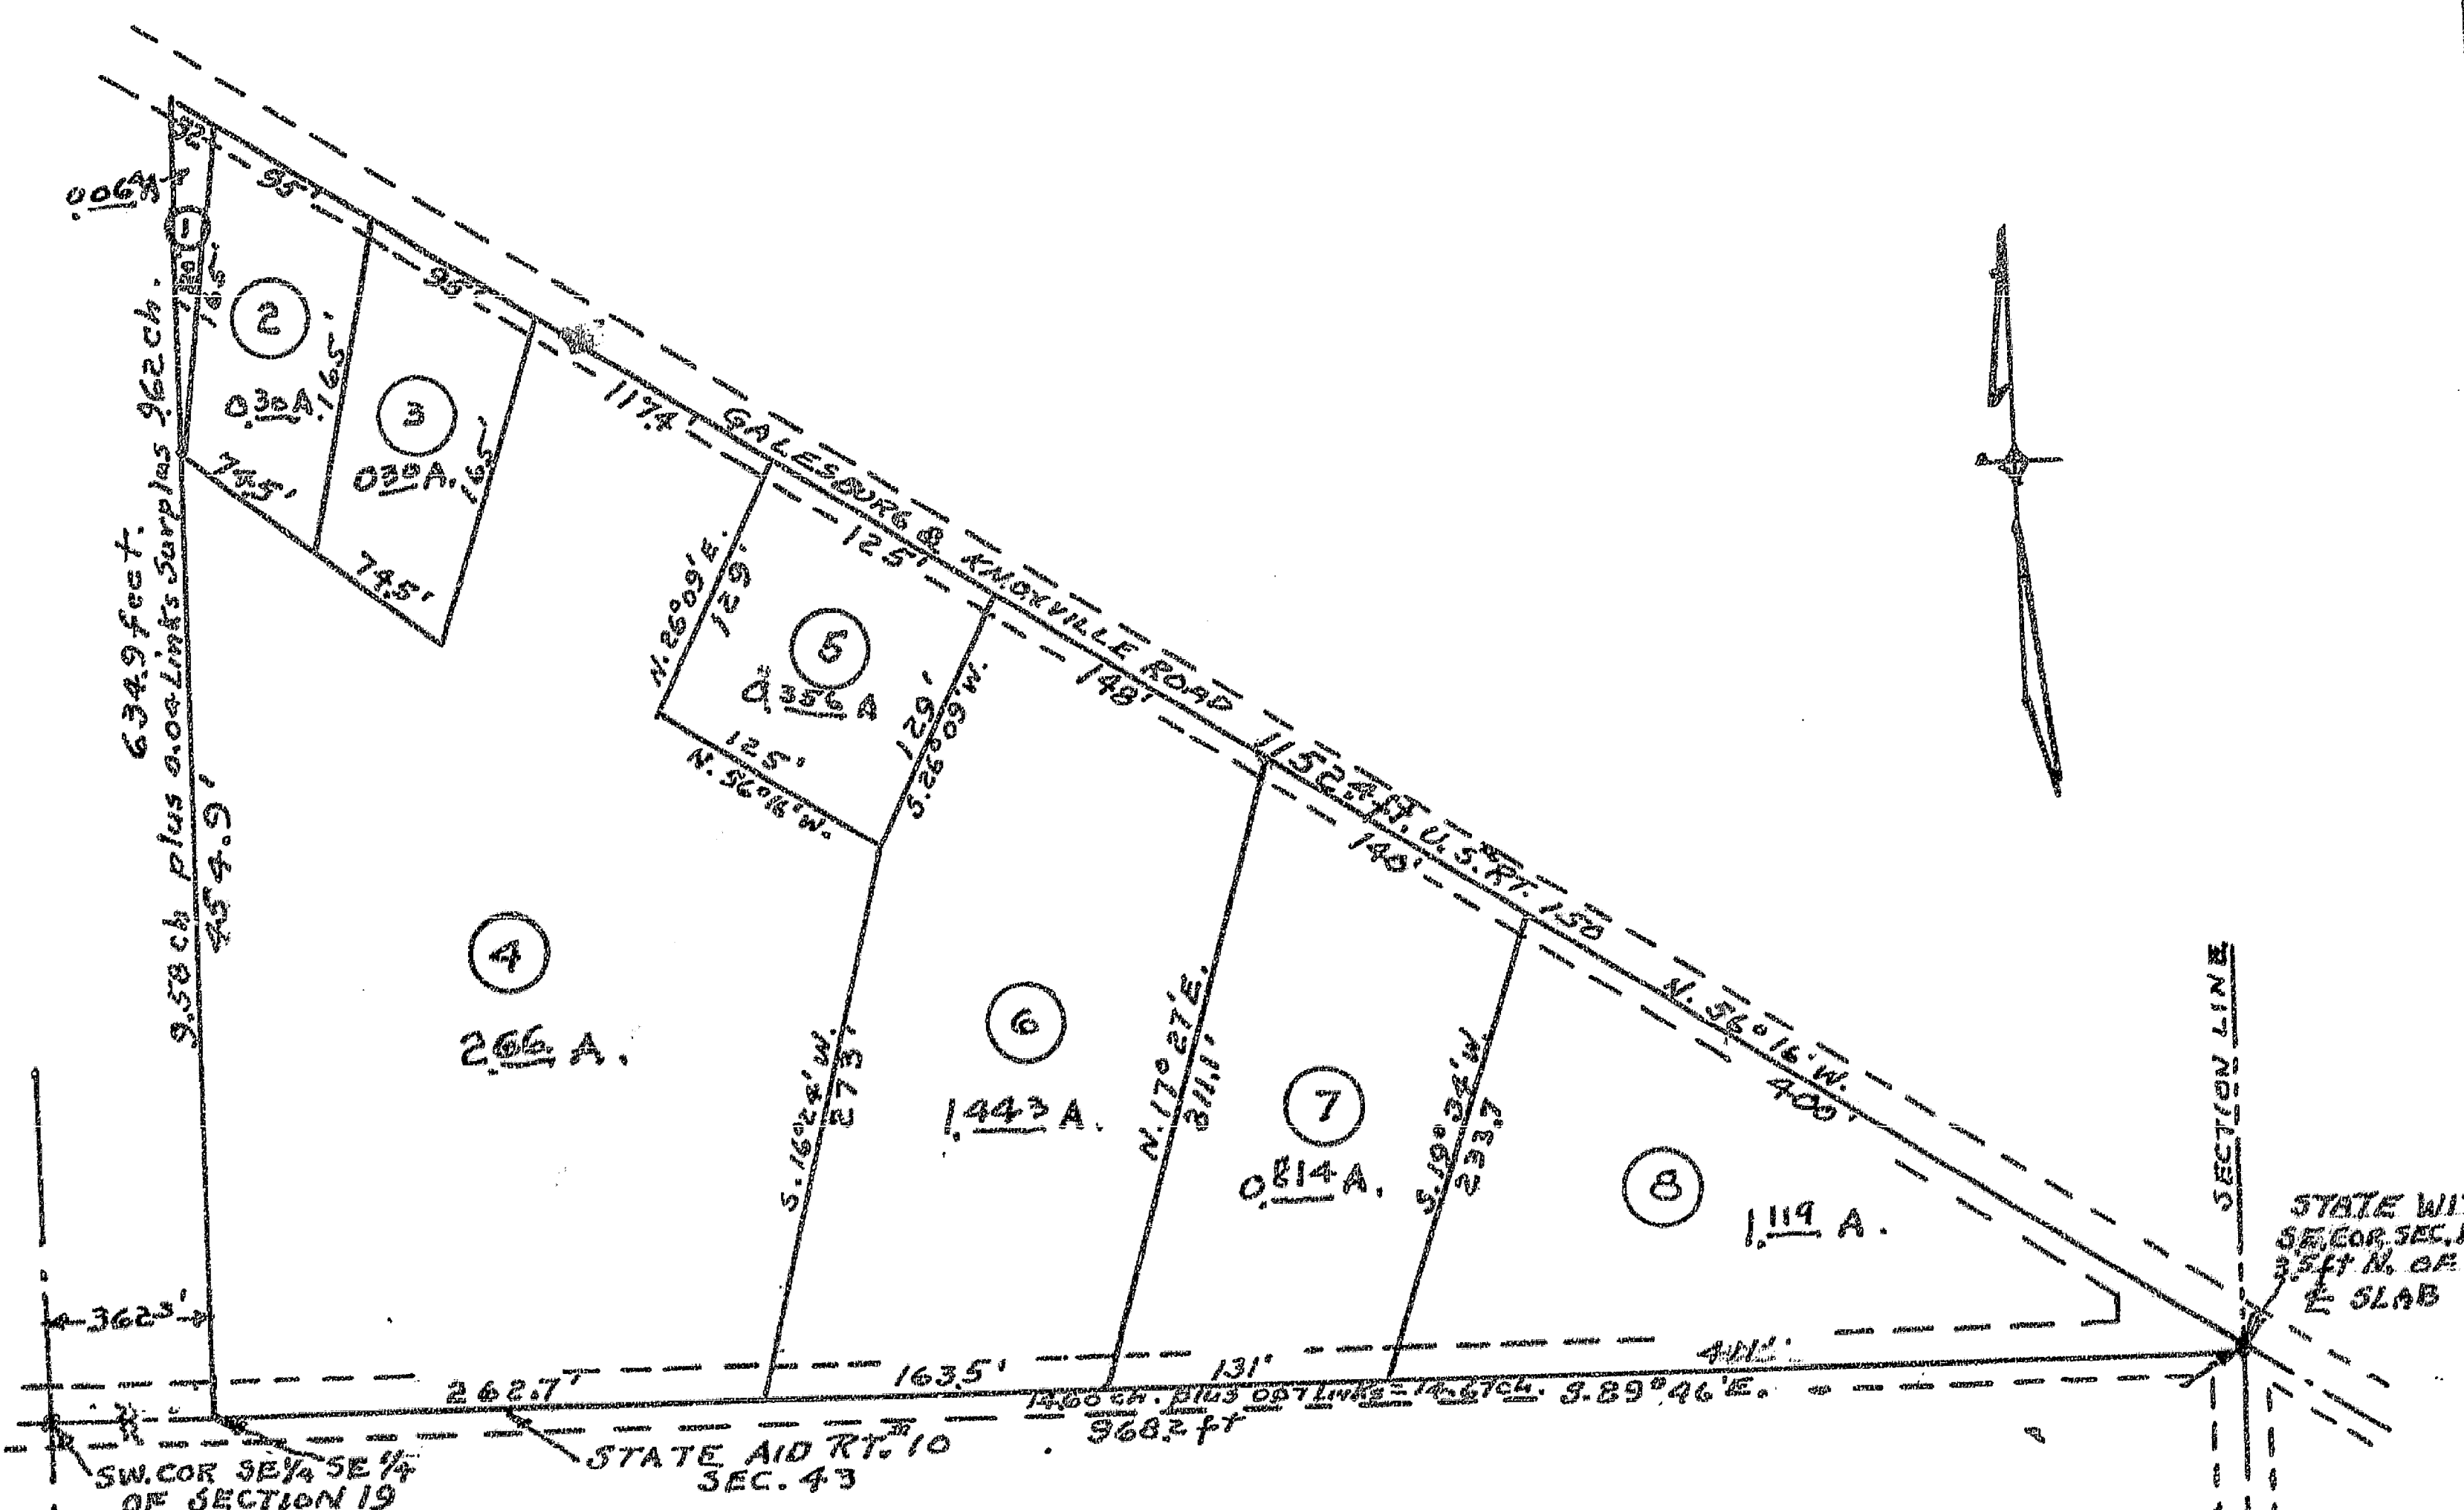

STATE OF ILLINOIS)
KNOX COUNTY) ss

STATE OF ILLINOIS) ss
KNOX COUNTY)
I, Samuel H. Hinckman, County Clerk within and for said
County in the State aforesaid, do hereby certify, that I am the keeper of the records,
files and official seal of said Knox County; I further certify that I find no
reasonable tax sales, delinquent general taxes, unpaid current general taxes or
special Assessments against any of the real-estate included in the annexed plat.
Witness my hand and seal of office at Springfield, Illinois, this 26th day of September, 1956.

Witness my hand and official seal this 7th day of September 1956.

Samuel H. Hinckman
COUNTY CLERK

STATE OF ILLINOIS } ss
KNOX COUNTY }

STATE OF ILLINOIS } ss
KNOX COUNTY }
I, J.S. Scott, County Surveyor of said Knox County do
hereby certify that the foregoing and annexed is a true and correct plat and
description of lands, as taken from the records, and by the measurements and survey
as provided in Section 517, Chapter 120 Revised Statutes of Illinois 1955.
Dated this 5th day of July 1956.

Approved September 7 - 1956

Samuel H. Hinckley
COUNTY CLERK