
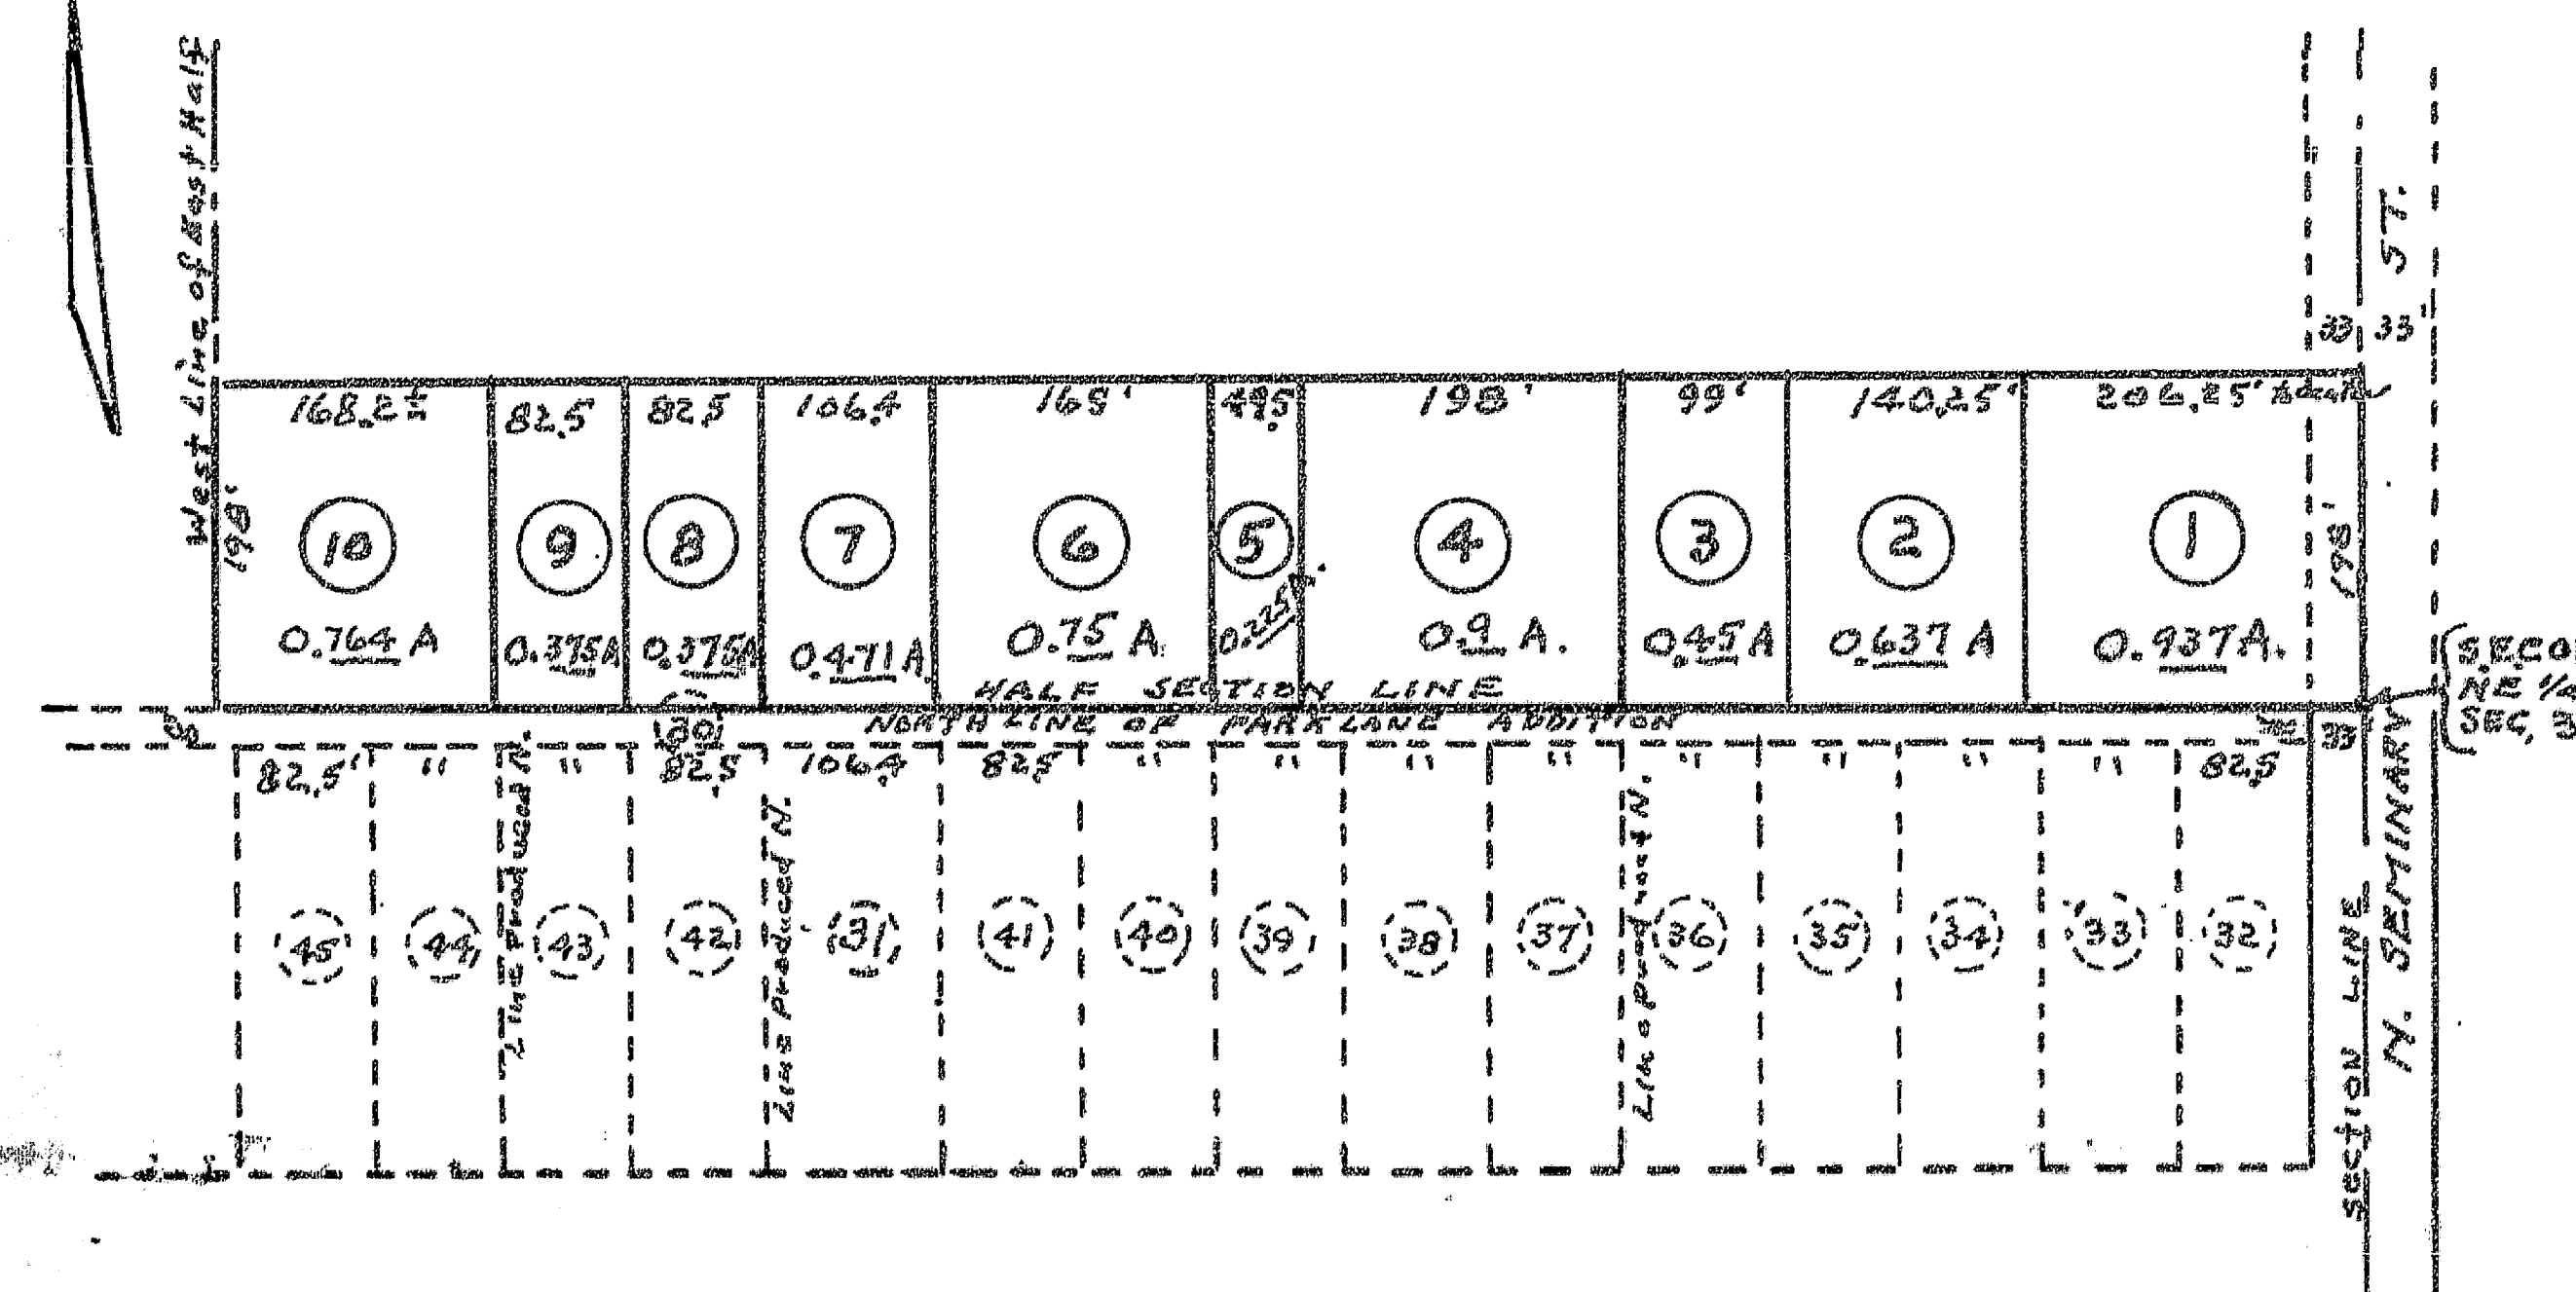


REVENUE PLAT 1952
OF THE SOUTH 12 RODS OF THE EAST
ONE-HALF OF THE NORTHEAST QUARTER
OF SECTION 3 TOWNSHIP 11 N. R. 1E. OF 4TH RM.
KNOX COUNTY ILLINOIS

SCALE 1"=200'

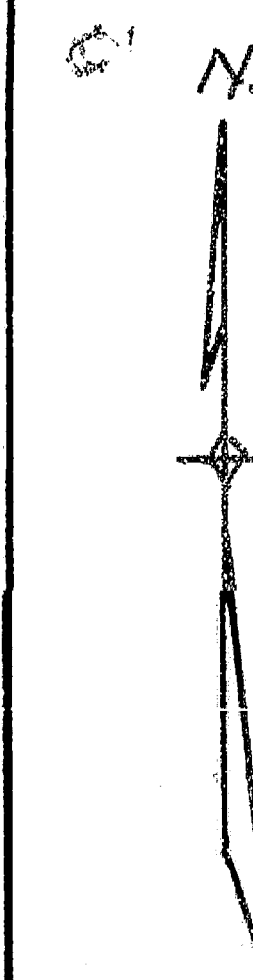

STATE OF ILLINOIS }
KNOX COUNTY } ss.

I Geo. A. Larson, County Clerk, within and for said county in the state aforesaid, do hereby certify that I am the Keeper of the records, files and official seal of said Knox County; I further certify that I find no reasonable tax sales, unpaid delinquent general taxes, unpaid current general taxes, or unpaid special assessments against any of the real-estate included in the annexed plat.

Witness my hand and official seal this 18 day of November 1952.

Geo. A. Larson
COUNTY CLERK

STATE OF ILLINOIS }
KNOX COUNTY } ss.

I, S. S. Scott, County Surveyor of said Knox County, do hereby certify that the foregoing and annexed is a true plat and description of lands as taken from the records of Knox County; and by measurement and survey as provided in Section 516 Chapter 120 Revised Statute of Illinois 1951.

Dated this 5th day of November 1952.

S. S. Scott S.S. 349
COUNTY SURVEYOR