


REVENUE PLAT 1928

A Resubdivision of the East Half (E-1/2)
of Section 32, Township 12 North
Range 1 E. the 4th P.M.
Knox County, Illinois.

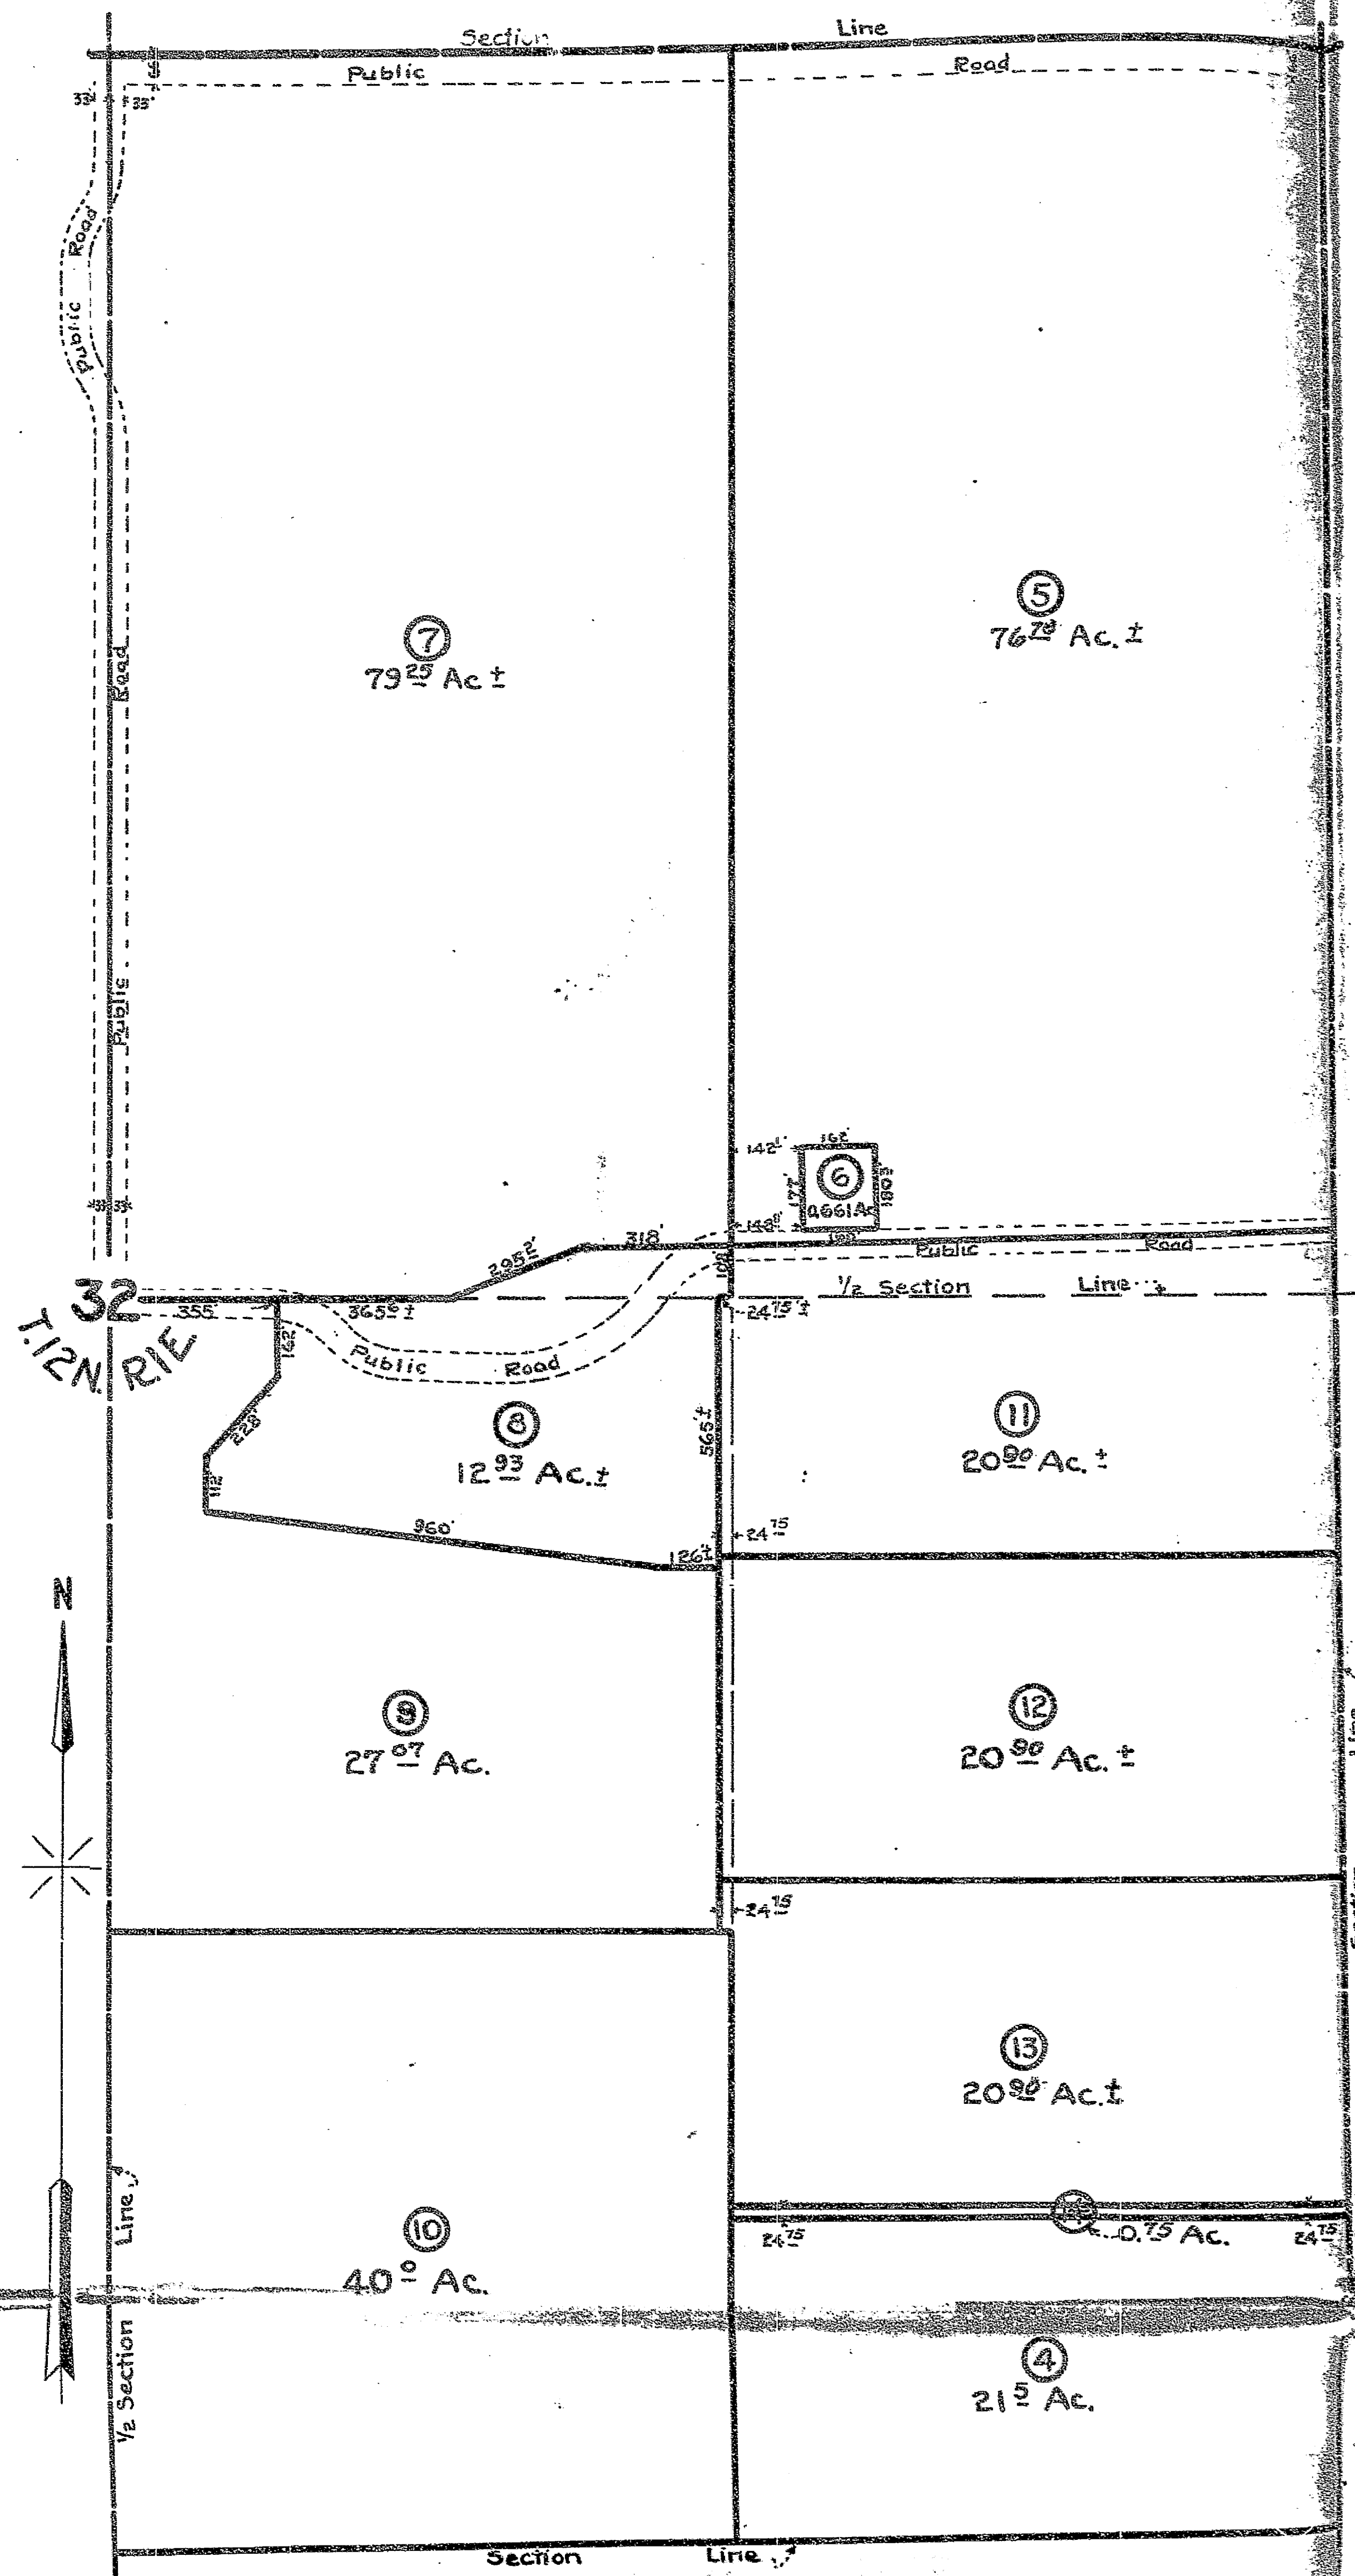

STATE OF ILLINOIS }
KNOX COUNTY } SS.

I, Walter J. Dittenbaugh, County Surveyor of said Knox County, do hereby certify that the foregoing and annexed is a true and correct Plat and description of lands advertised for survey and platting by the County Clerk, as taken from the Records of Knox County and by measurements and survey, as provided for in Sections 62 and 63, Chapter 120, Revised Statutes of Illinois.

Dated this 16th day of July 1928.

Walter J. Dittenbaugh County Surveyor.

Approved and attested this 16th day of July 1928.

Geo. Jackson County Clerk.