


Revenue Plat 1914
OF
A RESUBDIVISION OF LOTS 16, 17 AND 18 OF
GREEN AND MACKOY'S ADDITION TO THE CITY OF
GALESBURG KNOX COUNTY ILLINOIS.

Scale 1 inch = 40 feet.

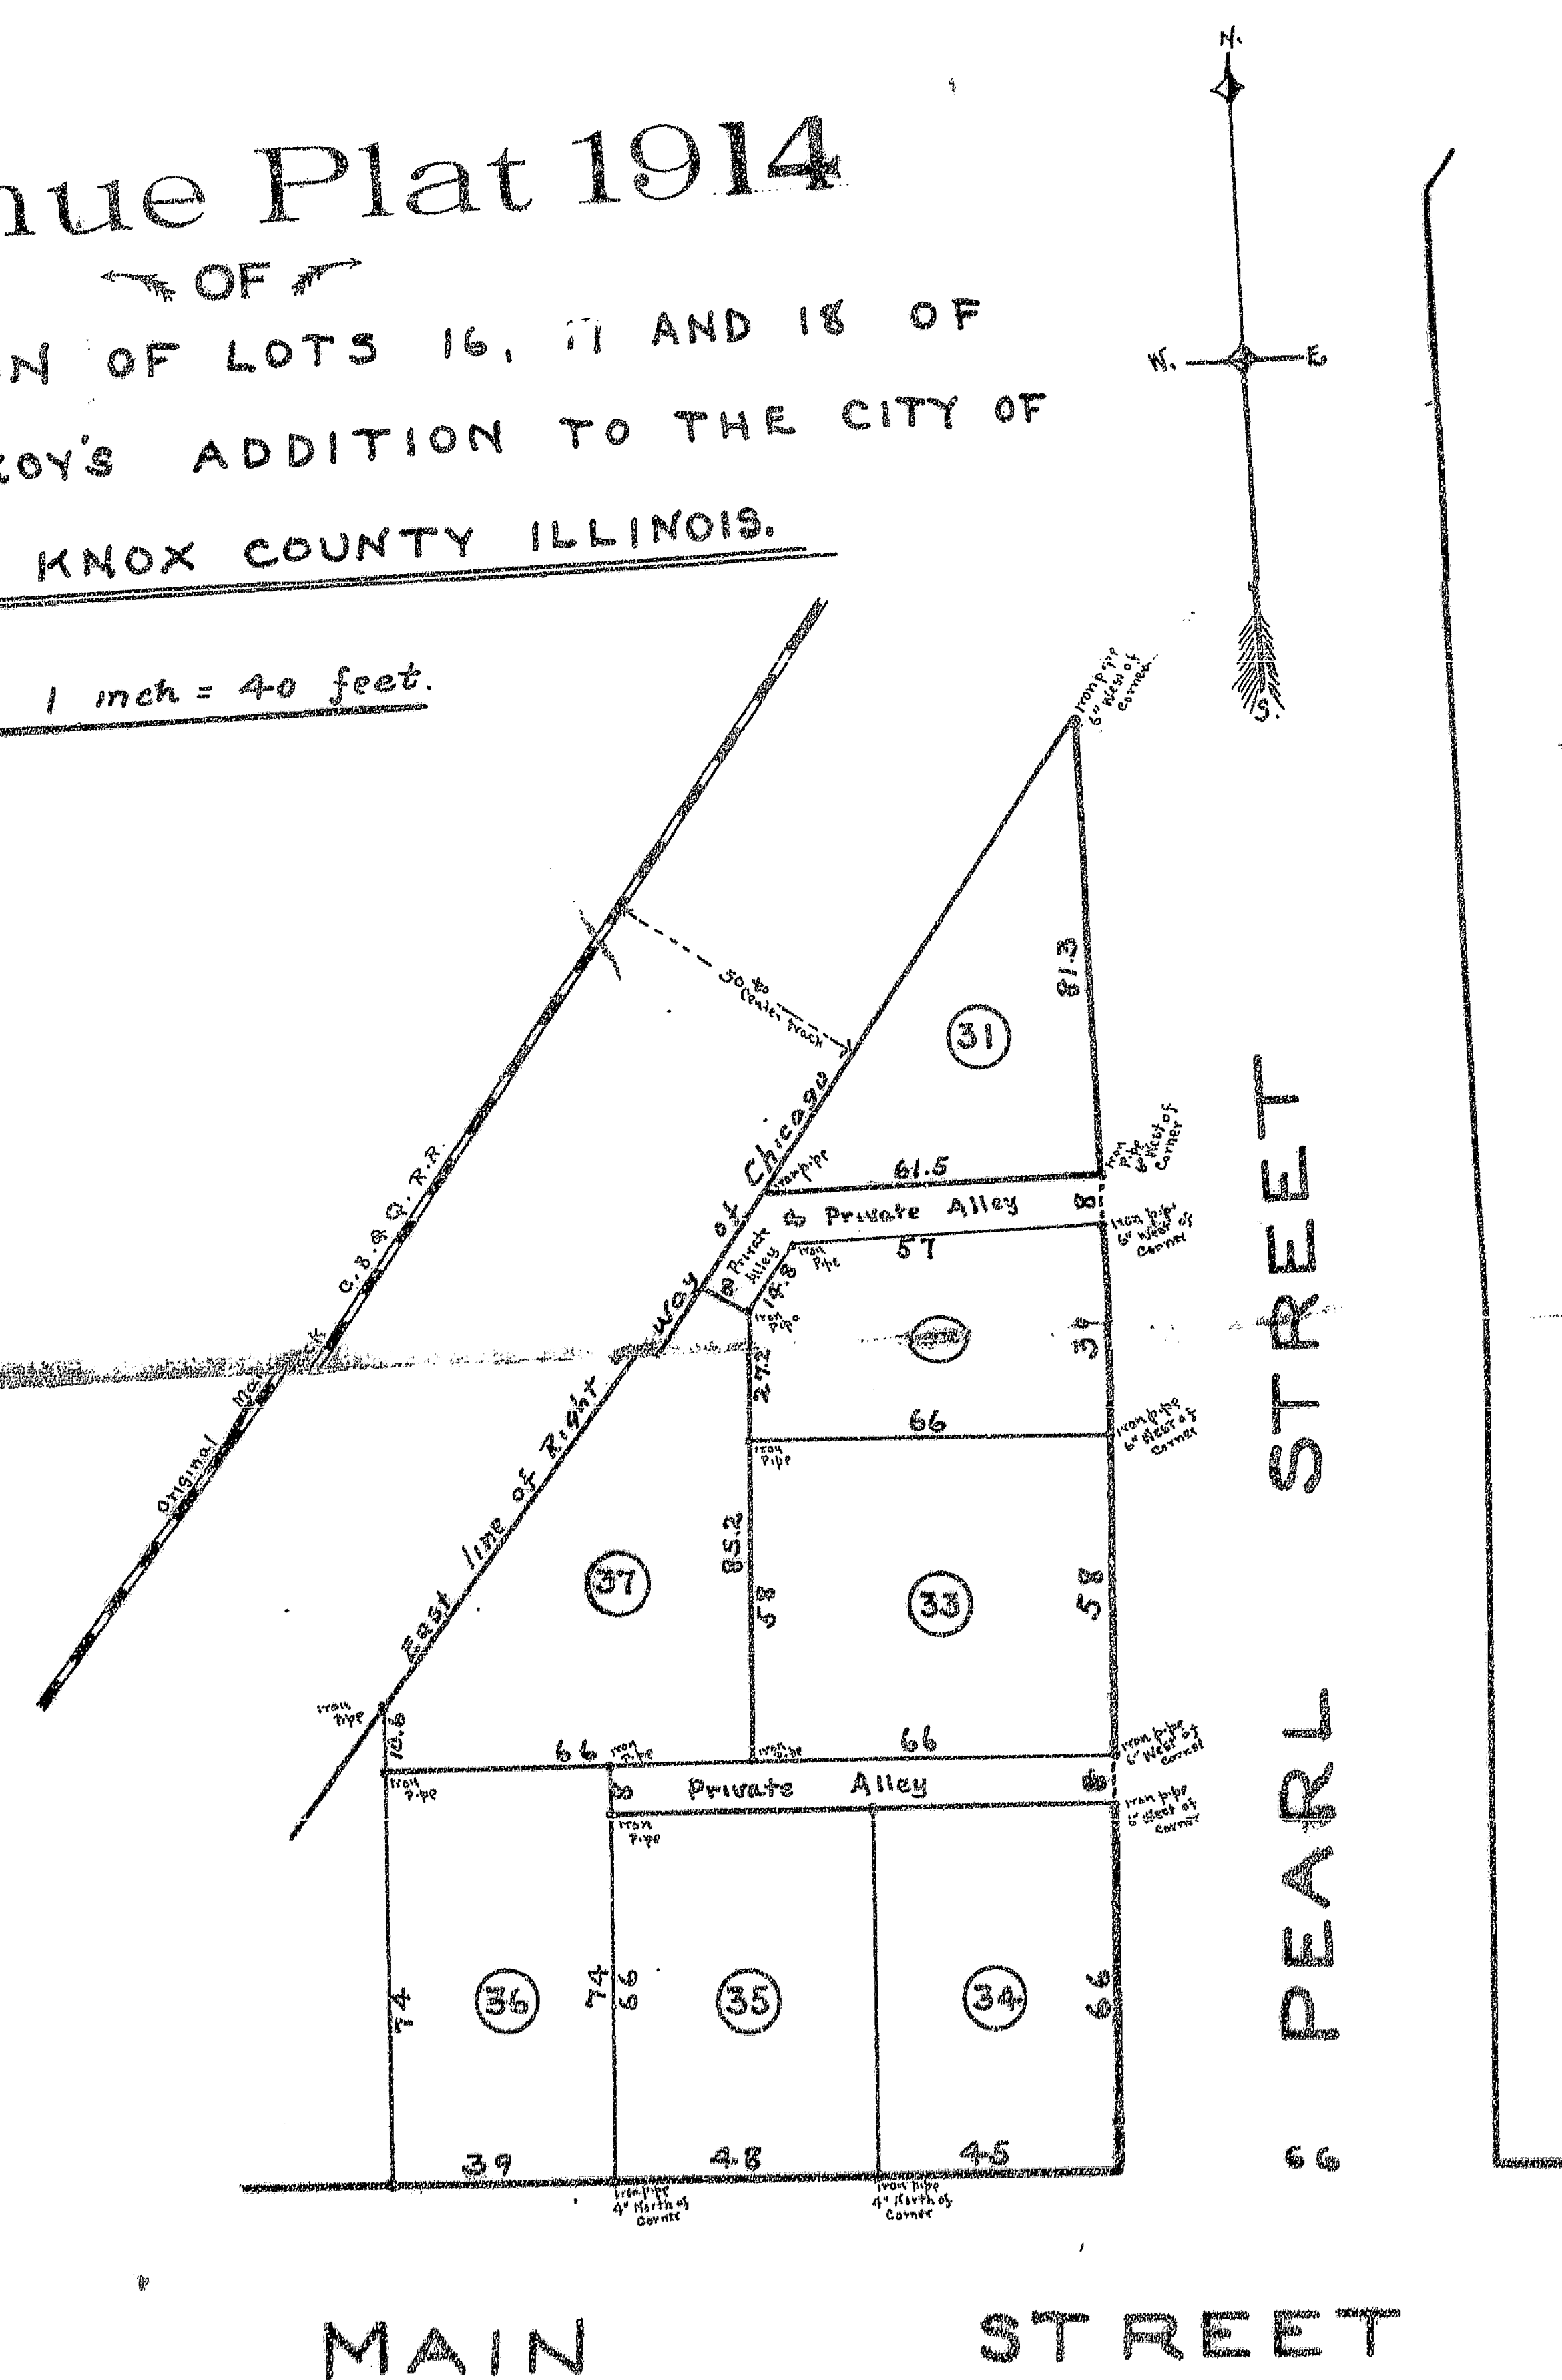

STATE OF ILLINOIS,

Knox County.

I, A. L. Richey,

County Surveyor of

said Knox County, do hereby certify that the foregoing and annexed is a true and correct Plat and description of Lands advertised for Survey and Platting by the County Clerk, as taken from the records of Knox County, and by measurements and survey, as provided for in Sections 62 and 63, Chapter 180, Revised Statutes of Illinois, 1903.

Dated this 28th day of April 1914.

A. L. Richey

County Surveyor

Witness my hand and seal this 28th day of April 1914.

A. L. Richey

County Surveyor