


# REVENUE PLAT 1908

.....OF.....  
 A RESUBDIVISION OF THAT PART  
 OF THE SOUTH WEST QUARTER OF SECTION SIXTEEN T11N R1E 4<sup>th</sup> PM  
 WHICH LIES N. OF CENTER LINE OF THE MONMOUTH ROAD AND SOUTH OF THE  
 NORTH LINE OF SAID Q<sup>ty</sup> SECTION AND THE RIGHT OF WAY OF THE  
 A.T.&S.F. TOGETHER WITH THAT PART OF LOTS 31.32 & 33  
 OF SCHOOL COMMISSIONERS PLAT OF THE NORTH WEST Q<sup>ty</sup>  
 OF SAID SECTION 16. WHICH LIES SOUTH OF THE PRESENT  
 RIGHT OF WAY OF SAID A.T.&S.F. RAILROAD  
 AS NOW LOCATED

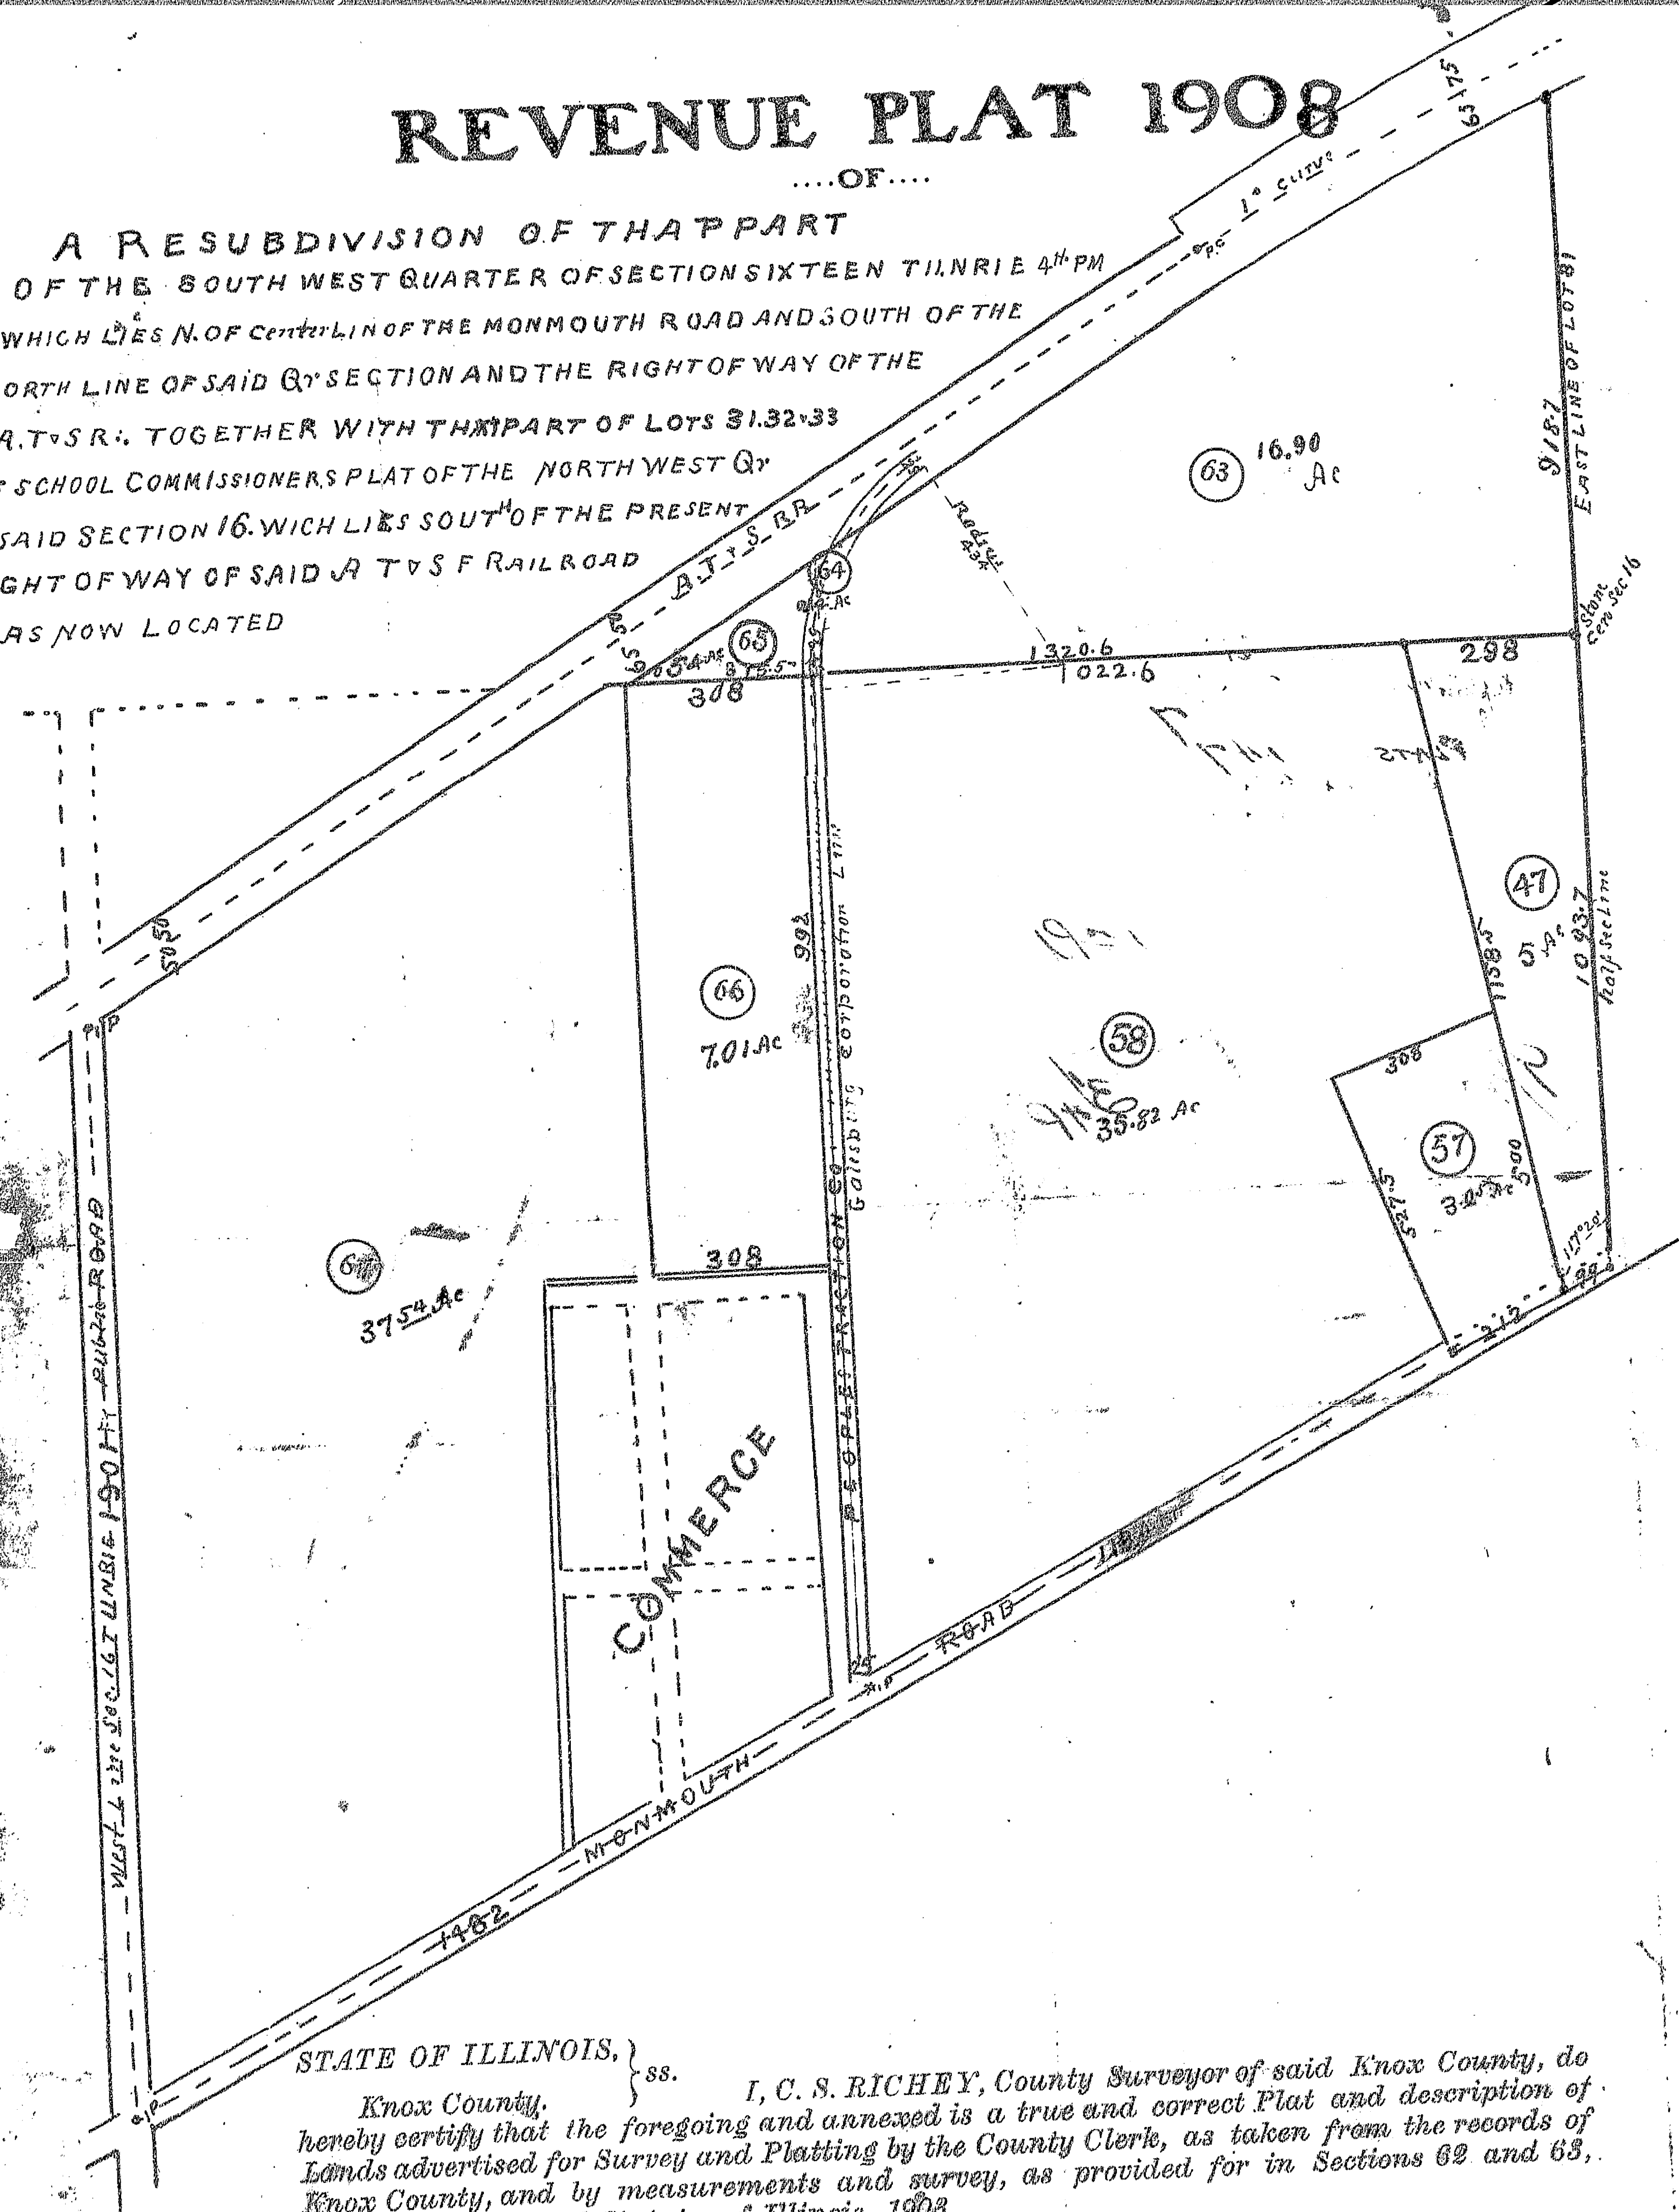

STATE OF ILLINOIS, ss.

I, C. S. RICHEY, County Surveyor of said Knox County, do  
 hereby certify that the foregoing and annexed is a true and correct Plat and description of  
 Lands advertised for Survey and Platting by the County Clerk, as taken from the records of  
 Knox County, and by measurements and survey, as provided for in Sections 62 and 63,  
 Chapter 120, Revised Statutes of Illinois, 1908.

Dated this 1<sup>st</sup> day of September 1908, I, C. S. Richey, County Surveyor.

Approved by me this 1<sup>st</sup> day of September 1908, J. A. [Signature], County Clerk.