

REVENUE PLAT 1907



....OF....

A SUBDIVISION OF LOTS
2, 10, 11, 15 OF PEARSONS SUBDIVISION
OF N $\frac{1}{2}$ OF N.E $\frac{1}{4}$ OF SECTION TWENTY ONE
T11, N1E KNOX COUNTY ILL.

This plat is made to correct errors in Revenue Plat 1904 made the 29th day of March 1904 and filed for record in the records office of Knox County Ill. on the 31st day of March A.D. 1904 and recorded in Volume 5 of Revenue Plats on Page 35 as document 18307.

Subdivision lot numbers in circles

Scale 1
3000

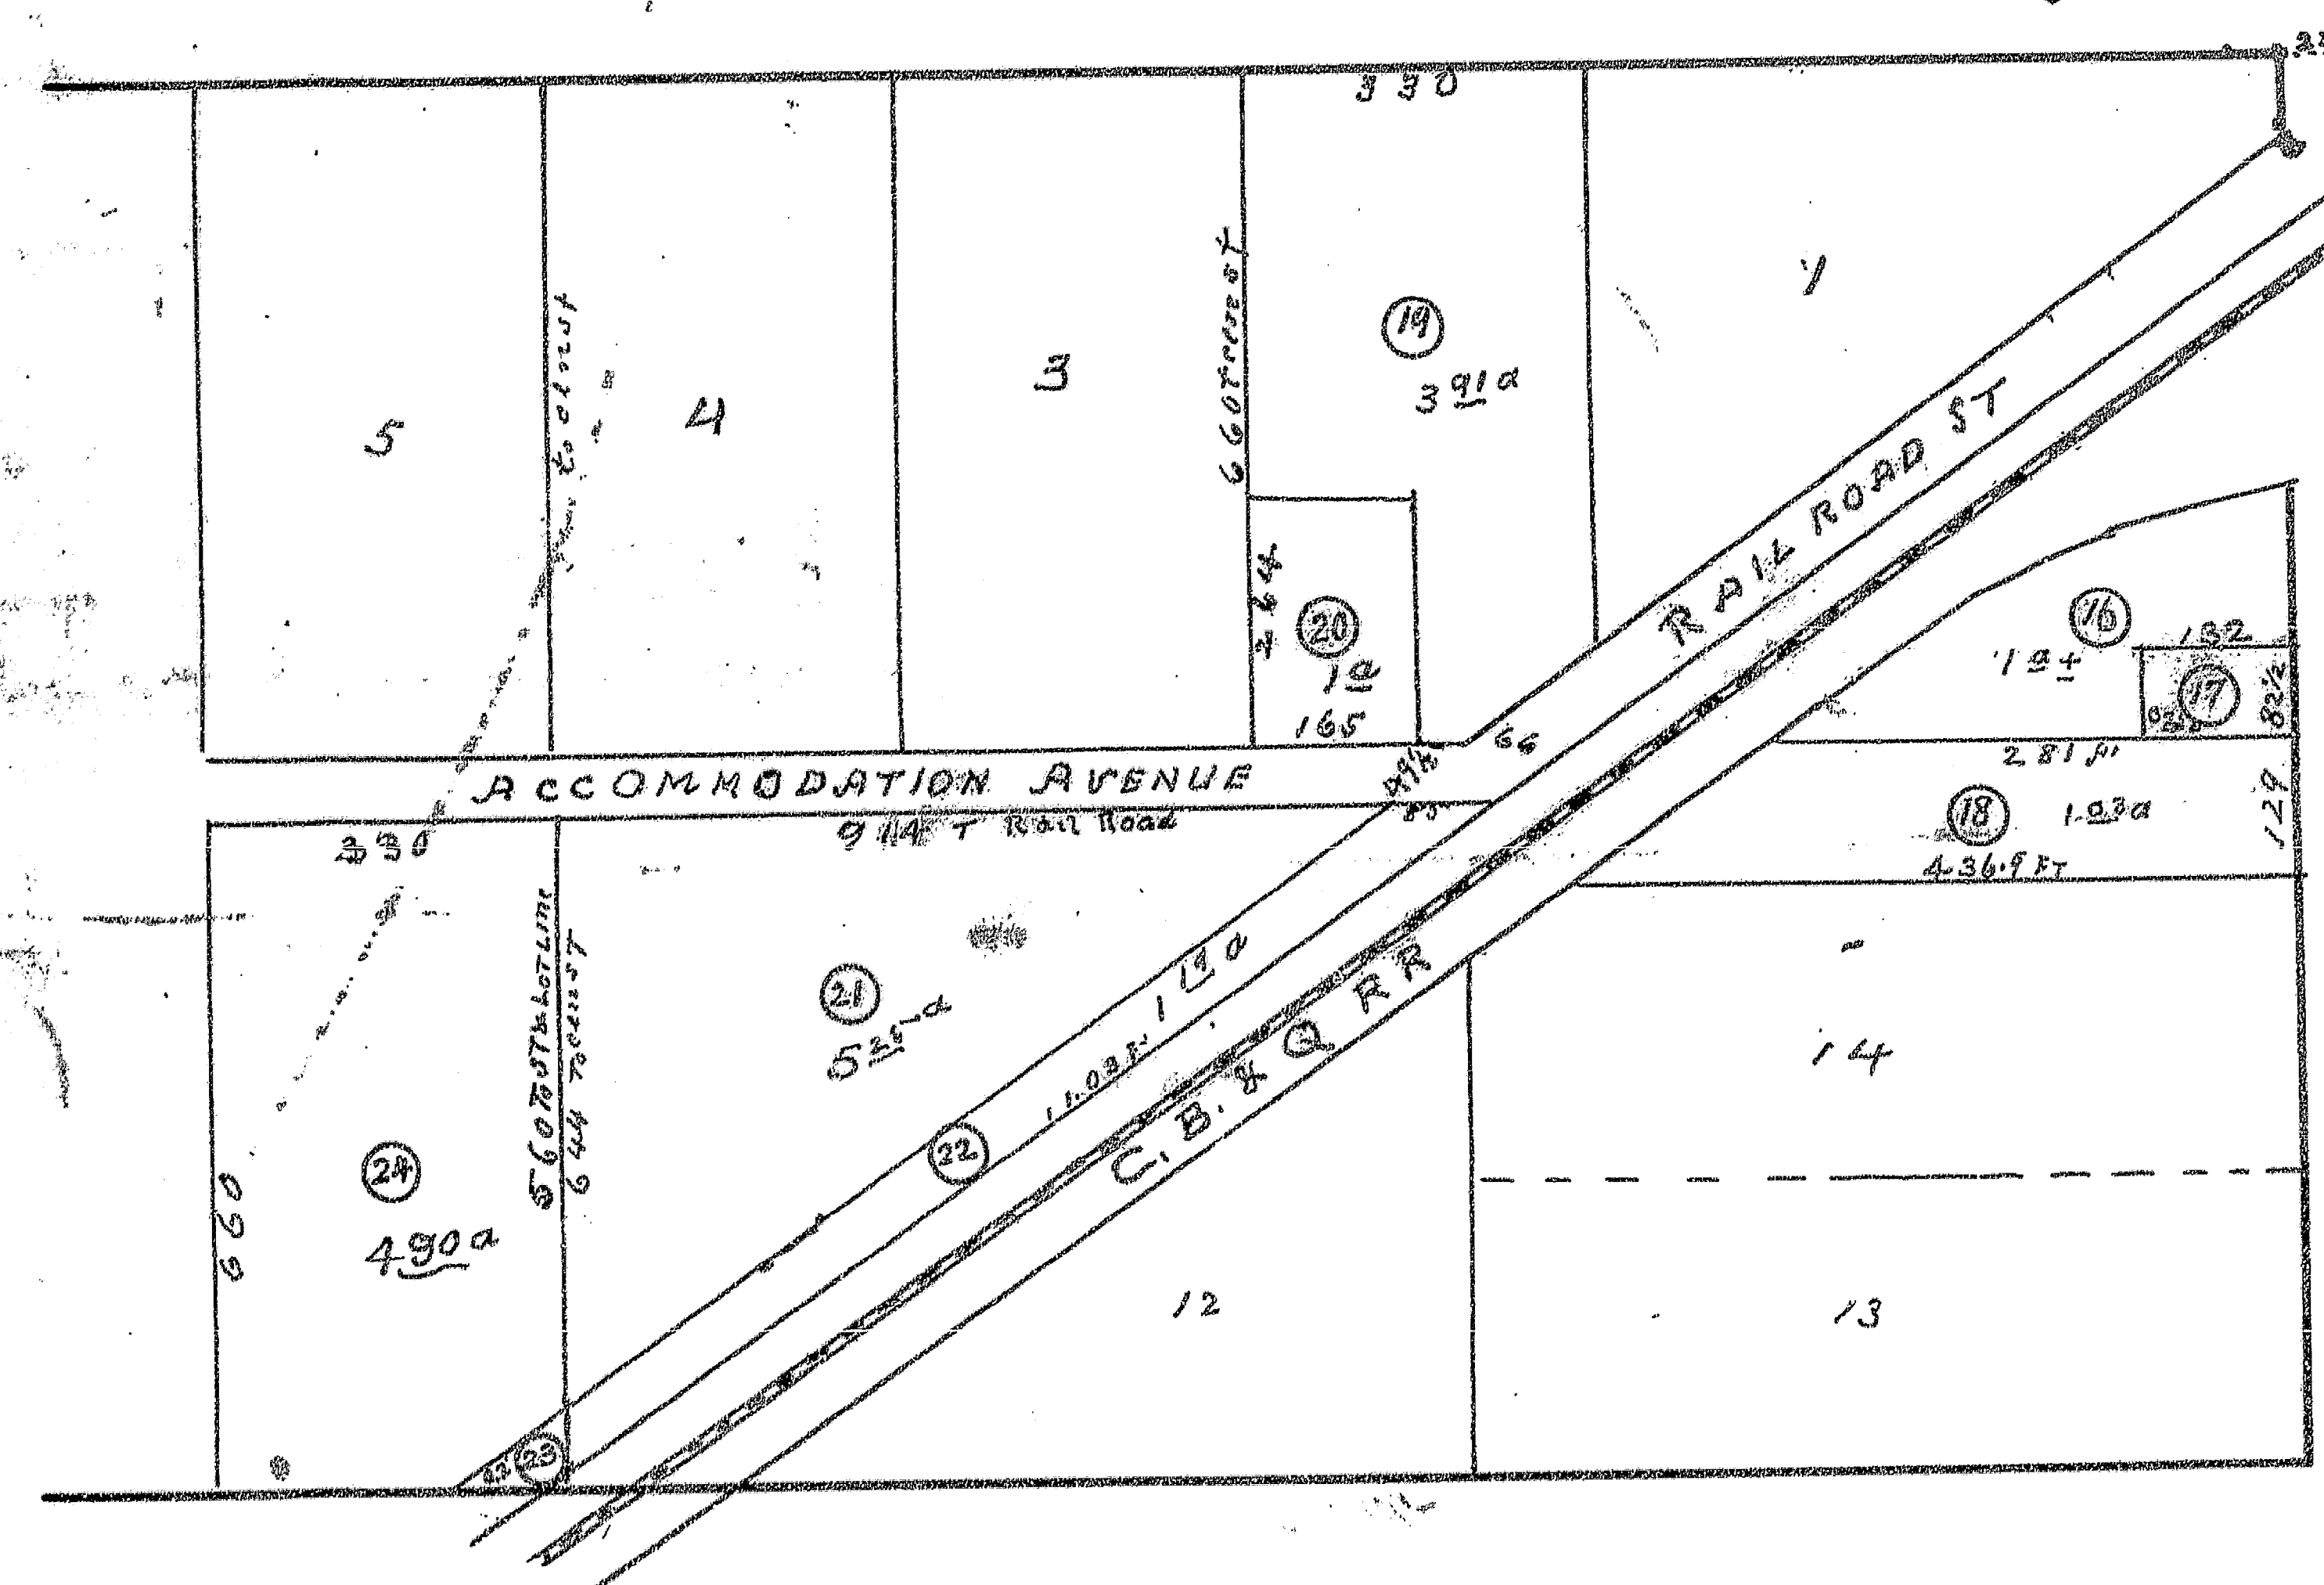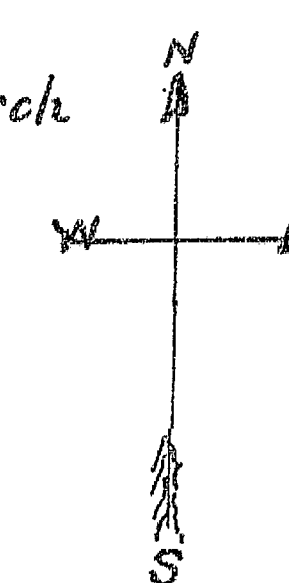

STATE OF ILLINOIS

Knox County. I, C. S. RICHEY, County Surveyor of said Knox County, do hereby certify that the foregoing and annexed is a true and correct Plat and description of Lands advertised for Survey and Platting by the County Clerk, as taken from the records of Knox County, and by measurements and survey, as provided for in Sections 62 and 63, Chapter 120, Revised Statutes of Illinois, 1903.

Dated this 21 day of February 1907

Approved by me this 22 day of February 1907
County Surveyor
County Clerk