


REVENUE PLAT 1905

OF
A RESUBDIVISION OF BLOCK 16 OF THE
(ORIGINAL) CITY OF GALESBURG, KNOX CO. ILL.


Scale 1 inch = 50 feet.

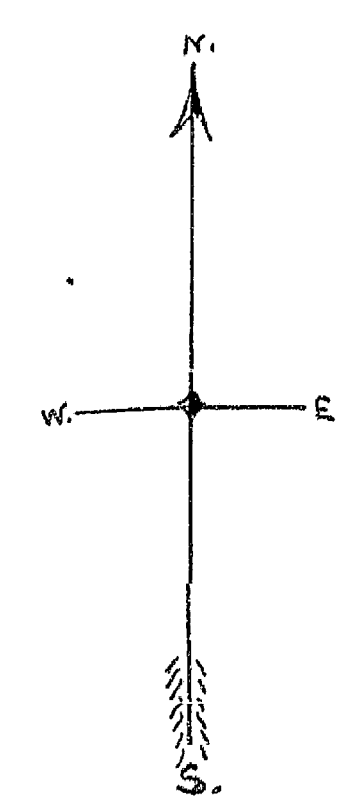

PRAIRIE ST.

FERRIS ST.

HELLOGG ST.

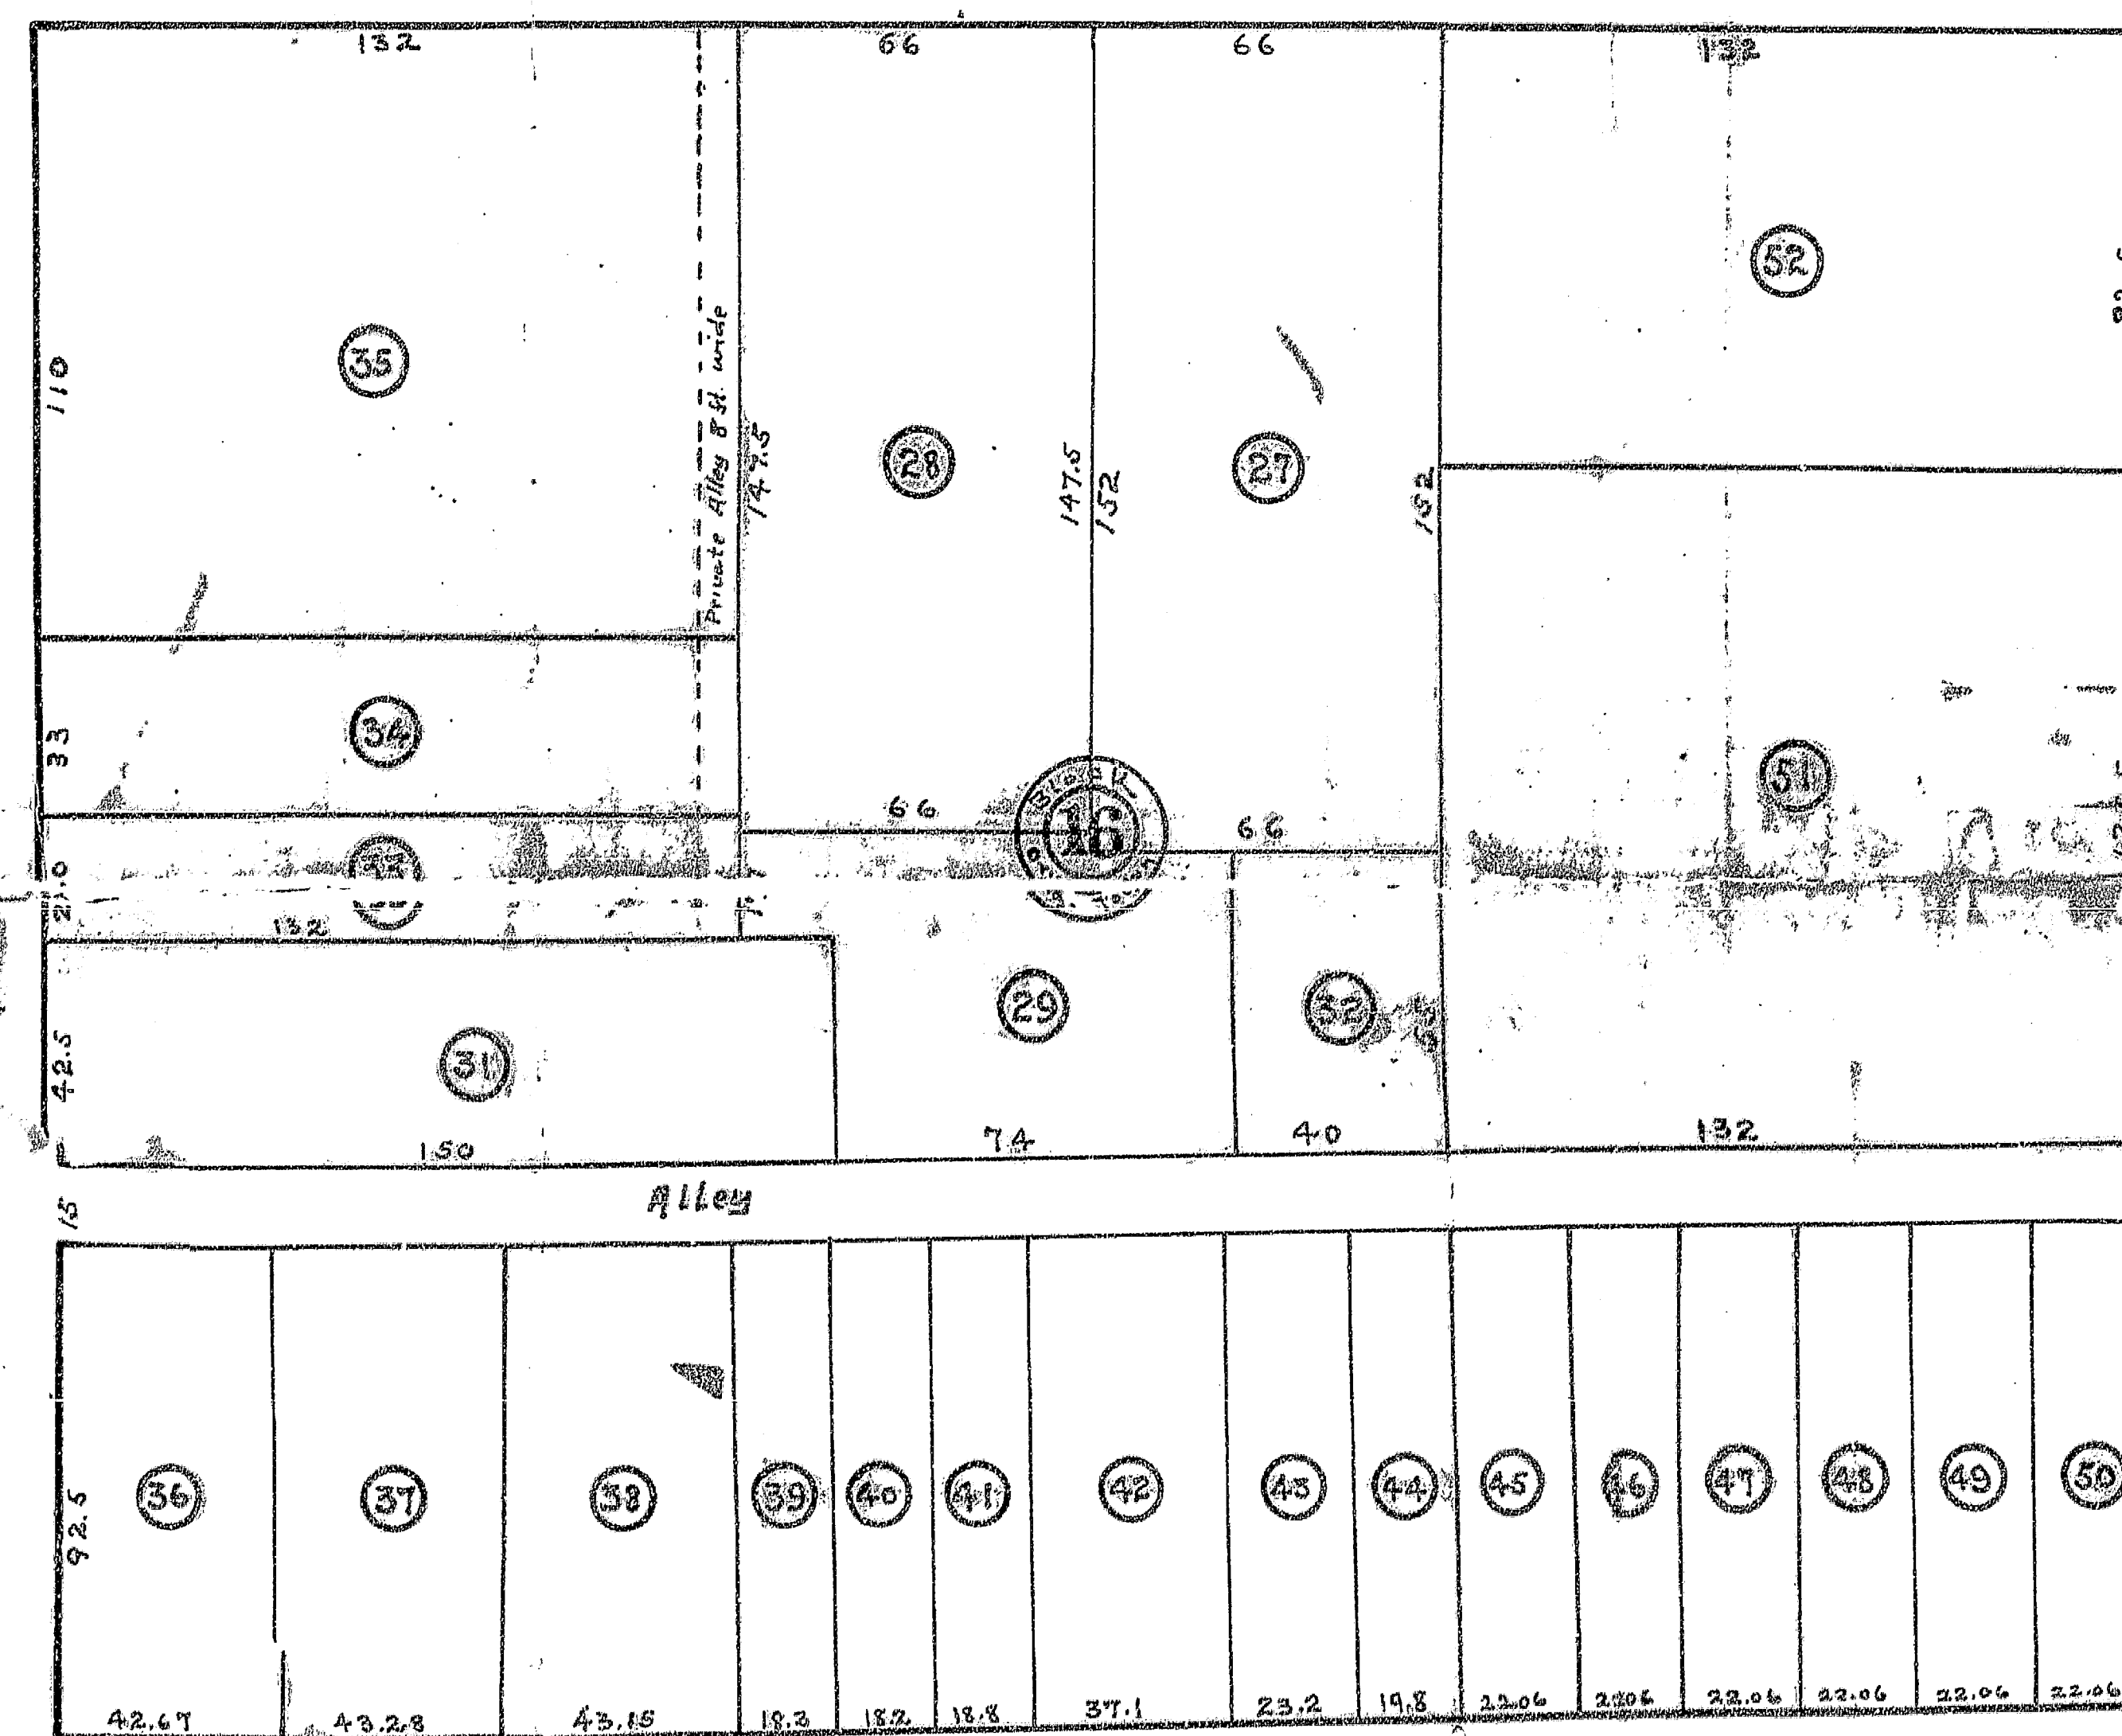

MAIN ST.

STATE OF ILLINOIS, ss.

I, C. S. RICHEY, County Surveyor of said Knox County, do hereby certify that the foregoing and annexed is a true and correct Plat and description of Lots advertised for Survey and Platting by the County Clerk, as taken from the records of Knox County, and by measurements and survey, as provided for in Sections 62 and 63, Chapter 220 Revised Statutes of Illinois, 1903.

Dated this 20th day of January, 1905.
C. S. Richey, County Surveyor.
Approved by me this 20th day of January, 1905.
J. H. Richey, County Clerk.