


No 141016 Filed for record the 5th day of July 1893 2 1/2 O'Clock PM.

Plat of Stones Subdivision
of the North Half of Block 7 of the Original plat
of the City of Galisburg Knox Co. Ill.

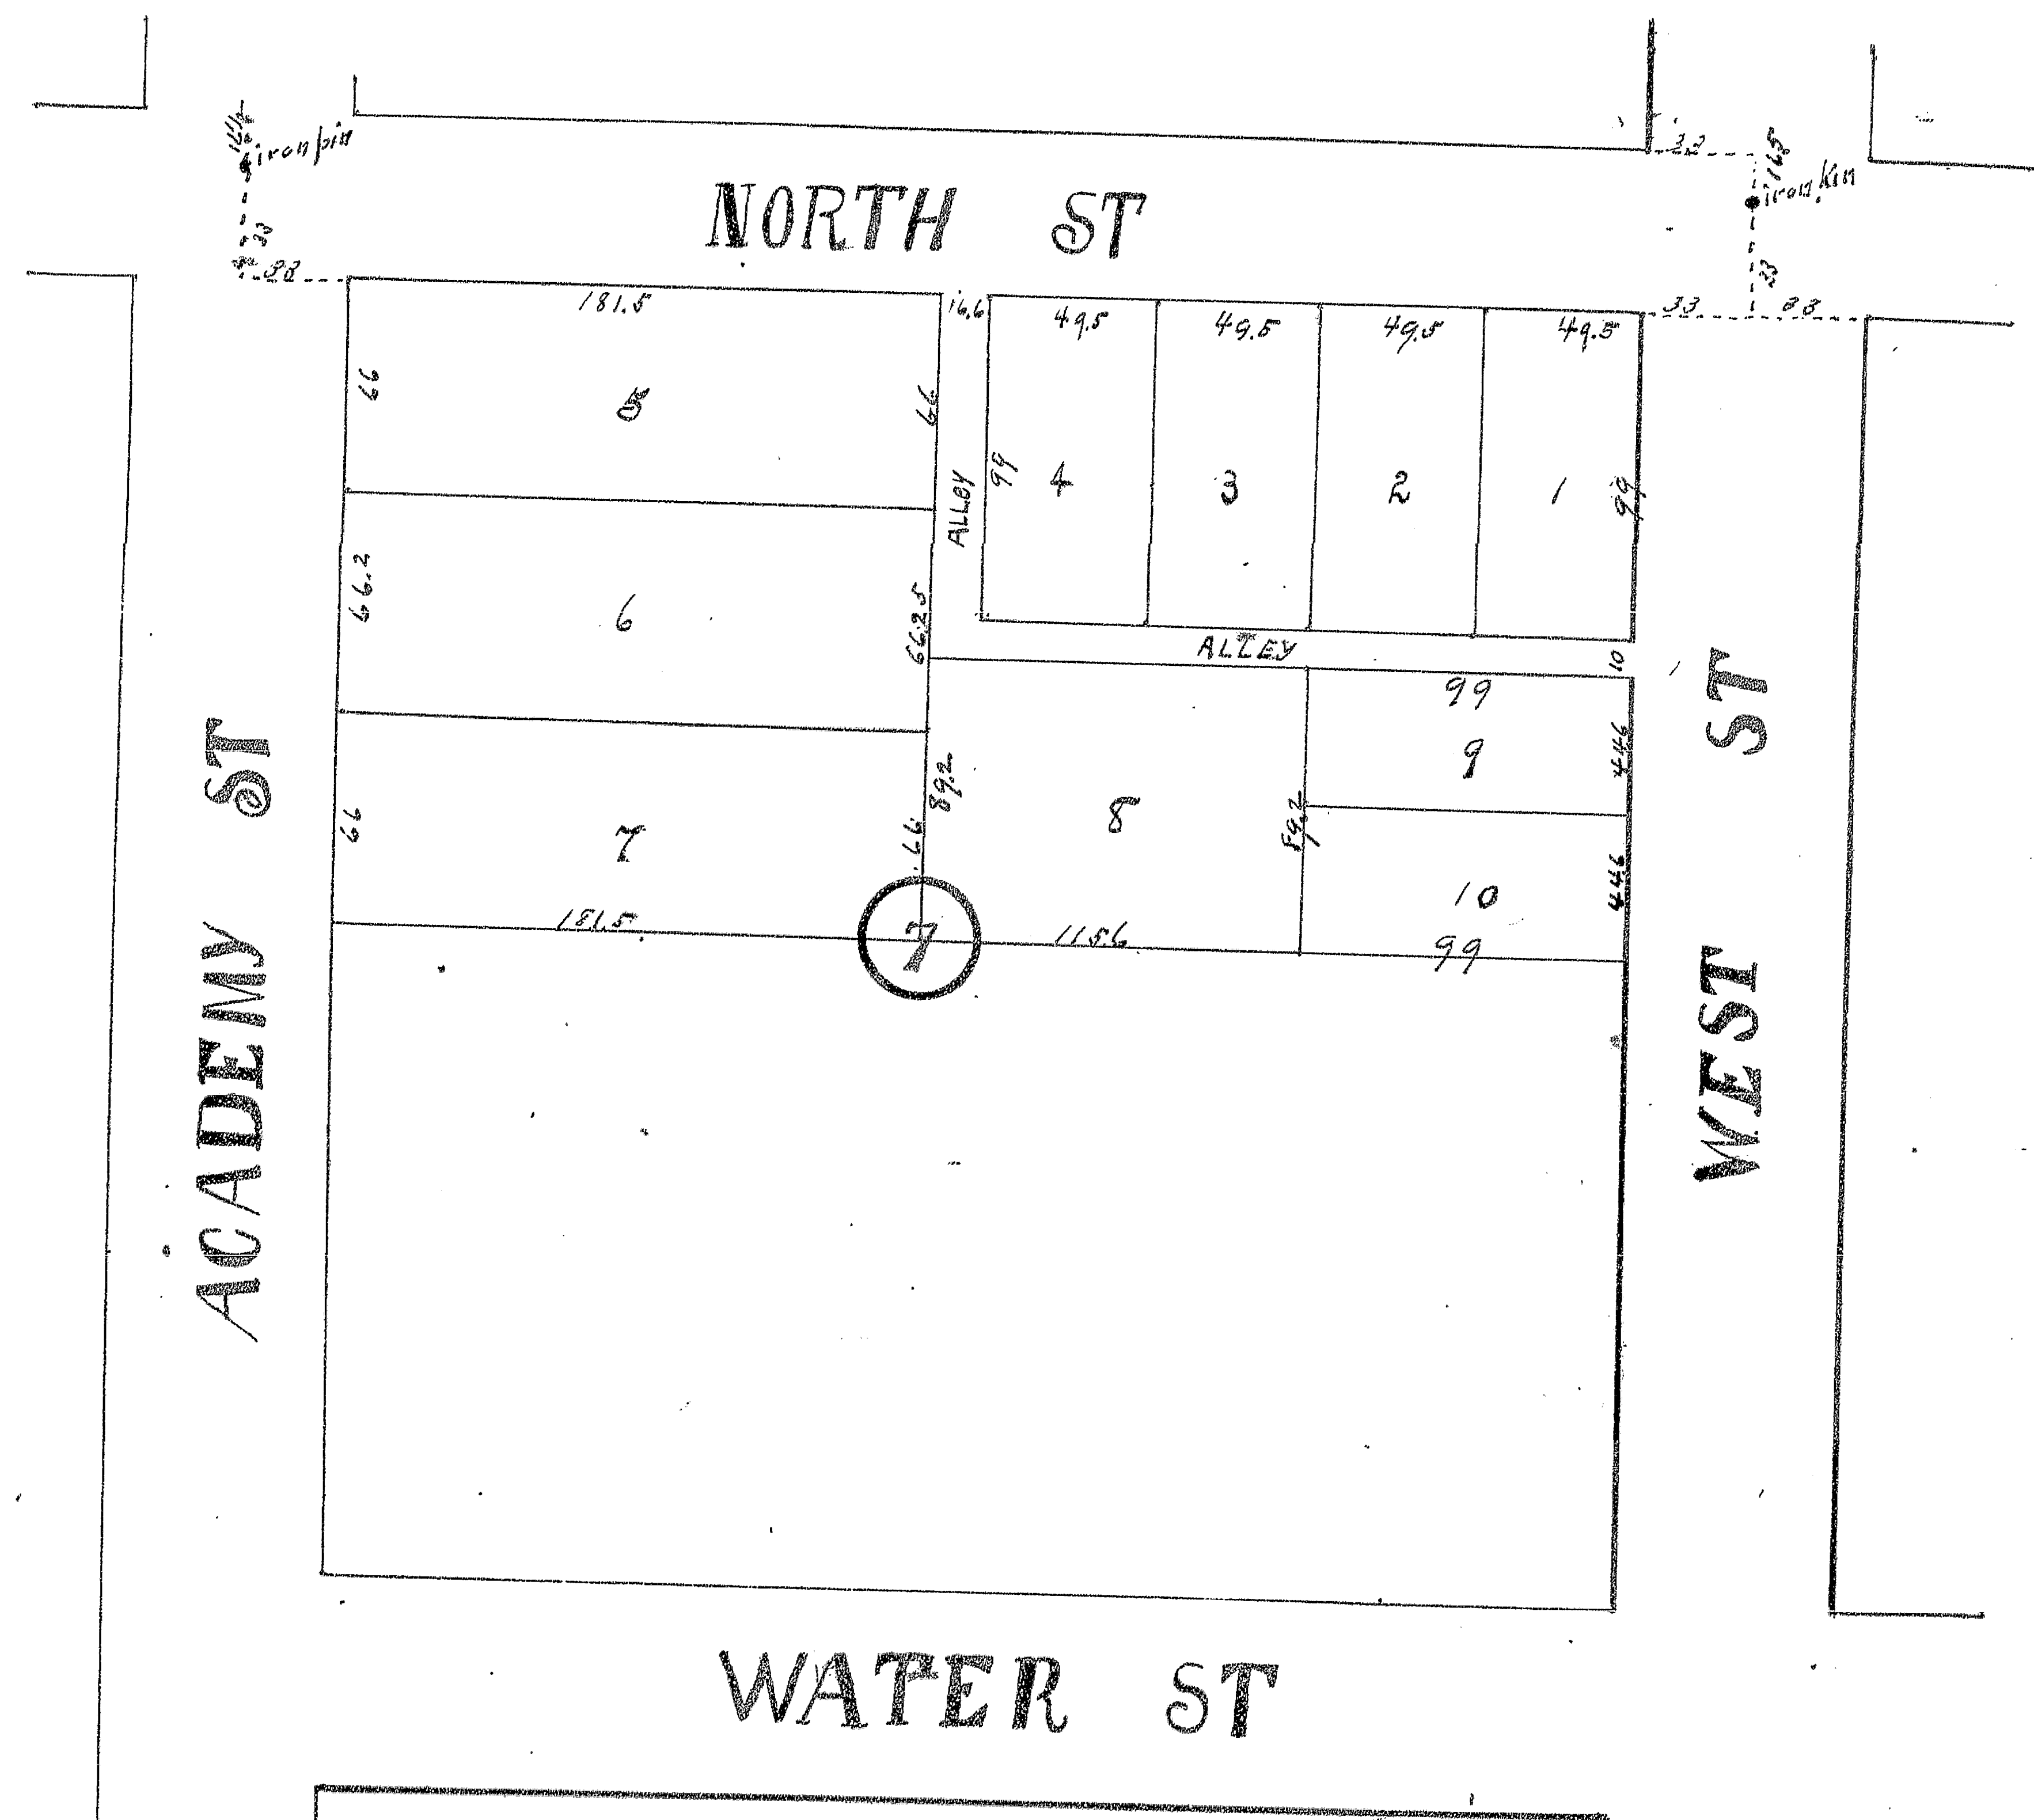

State of Ill. }
County of Knox }
I, C. S. Richey, Co. Surveyor of said Co.
hereby certify I have surveyed and
subdivided the North half of Block 7 of the original
plat of the City of Galisburg and the above plat
truly represents said survey

May 20th, 1893

C. S. Richey
Co. Surveyor

Mrs S. F. Stone and L. T. Stone her husband the owners
of the North One half of Bl & Corn (7) to Galisburg have
caused the same to be subdivided as shown in attached plat
and as fairly and lawfully and no more voluntary act for the uses and
purposes set forth in said plat including the dedication of the alley
as a public alley

S. F. Stone.
L. T. Stone.

State of Illinois }
County of Knox }
I, Josiah Tilden Notary Public in and for said
County and State aforesaid do hereby certify that
Mrs S. F. Stone and L. T. Stone who are personally known to me
to be the persons whose names are subscribed above personally appeared
before me this First day of July A.D. 1893 and acknowledged
that they signed the above as their free and voluntary act for
the uses and purposes set forth

Notarial
Seal

Josiah Tilden
Notary Public

State of Illinois }
County of Knox }
City of Galisburg }
I, J. C. Starnes City Clerk of said City, hereby
certify that the above plat was accepted by the City
Council of said City the 3rd day of July 1893.

Corporate
Seal

Witness my hand and the Seal of
said City this 5th day July 1893

J. C. Starnes
City Clerk