

No 144646 Filed for Record June 5th 1894 at 3 O'Clock PM


S. R. Swanson's Sub Div

Part of N. 1/2 of N. W. 1/4 Sec 24
T. 11 N. R. 1 E. 4th P. M.

Galesburg Ill

May 8th 1894

Scale 300' = 1"

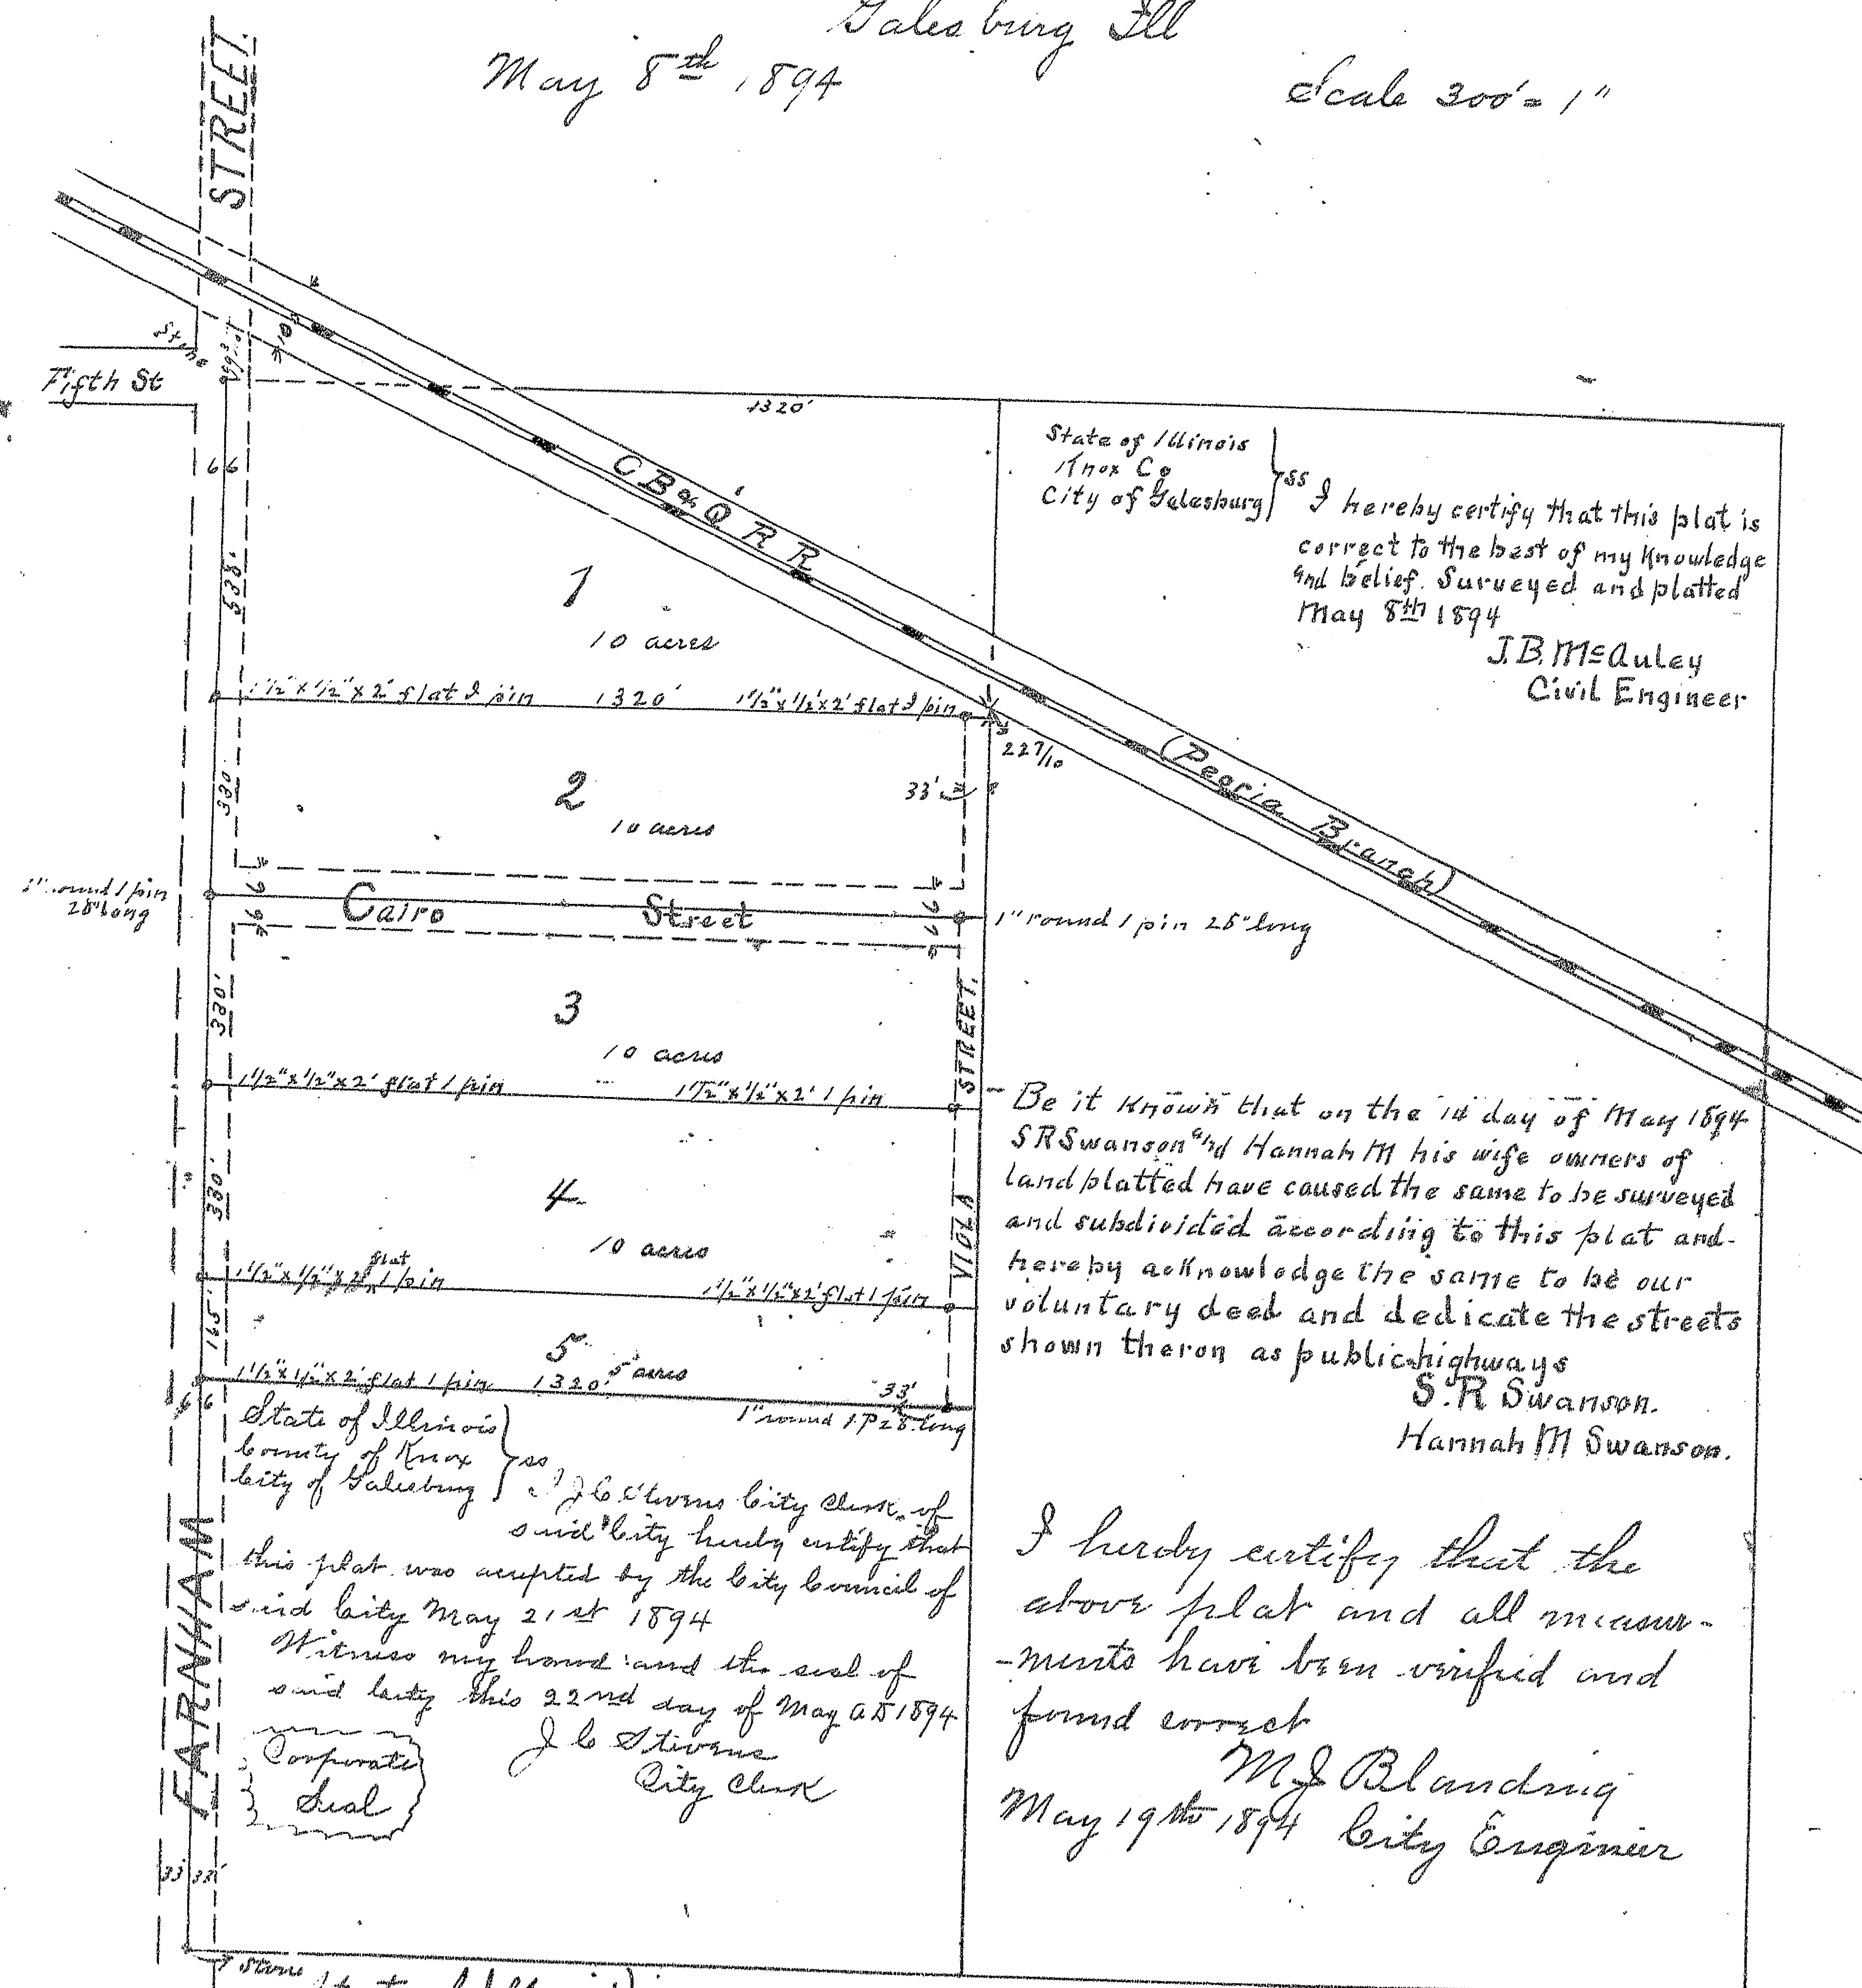

State of Illinois
Knox Co
City of Galesburg

I do hereby certify that the above plat and all measurements have been verified and found correct

M. J. Blandine
May 19th 1894 City Engineer

State of Illinois
Knox Co
City of Galesburg

I do hereby certify that the above plat and all measurements have been verified and found correct

M. J. Blandine
May 19th 1894 City Engineer

Notarial Seal

Charles S. Harris
Notary Public

No 145006 Filed for Record July 21st A.D. 1894 at 2 O'Clock PM

T. C. McChesney's

Subdivision of Lots 19-20-21 & 22 in Block No. 126 and Lots 20 & 21 in Block No. 125 in the Broad St. addition to the City of Galesburg


May 26th 1894 Scale 100' = 1"

Surveyor's Certificate

State of Illinois
Knox County

I do hereby certify that the accompanying plat is a correct representation of the T. C. McChesney subdivision of Lots 19-20-21 & 22 in Block No. 126 and Lots 20 & 21 in Block No. 125 in the Broad St. addition to the City of Galesburg, Illinois and the same is correct to the best of my knowledge and belief surveyed and plotted by me this 26th day of May A.D. 1894

J. B. M. Auley
Civil Engineer

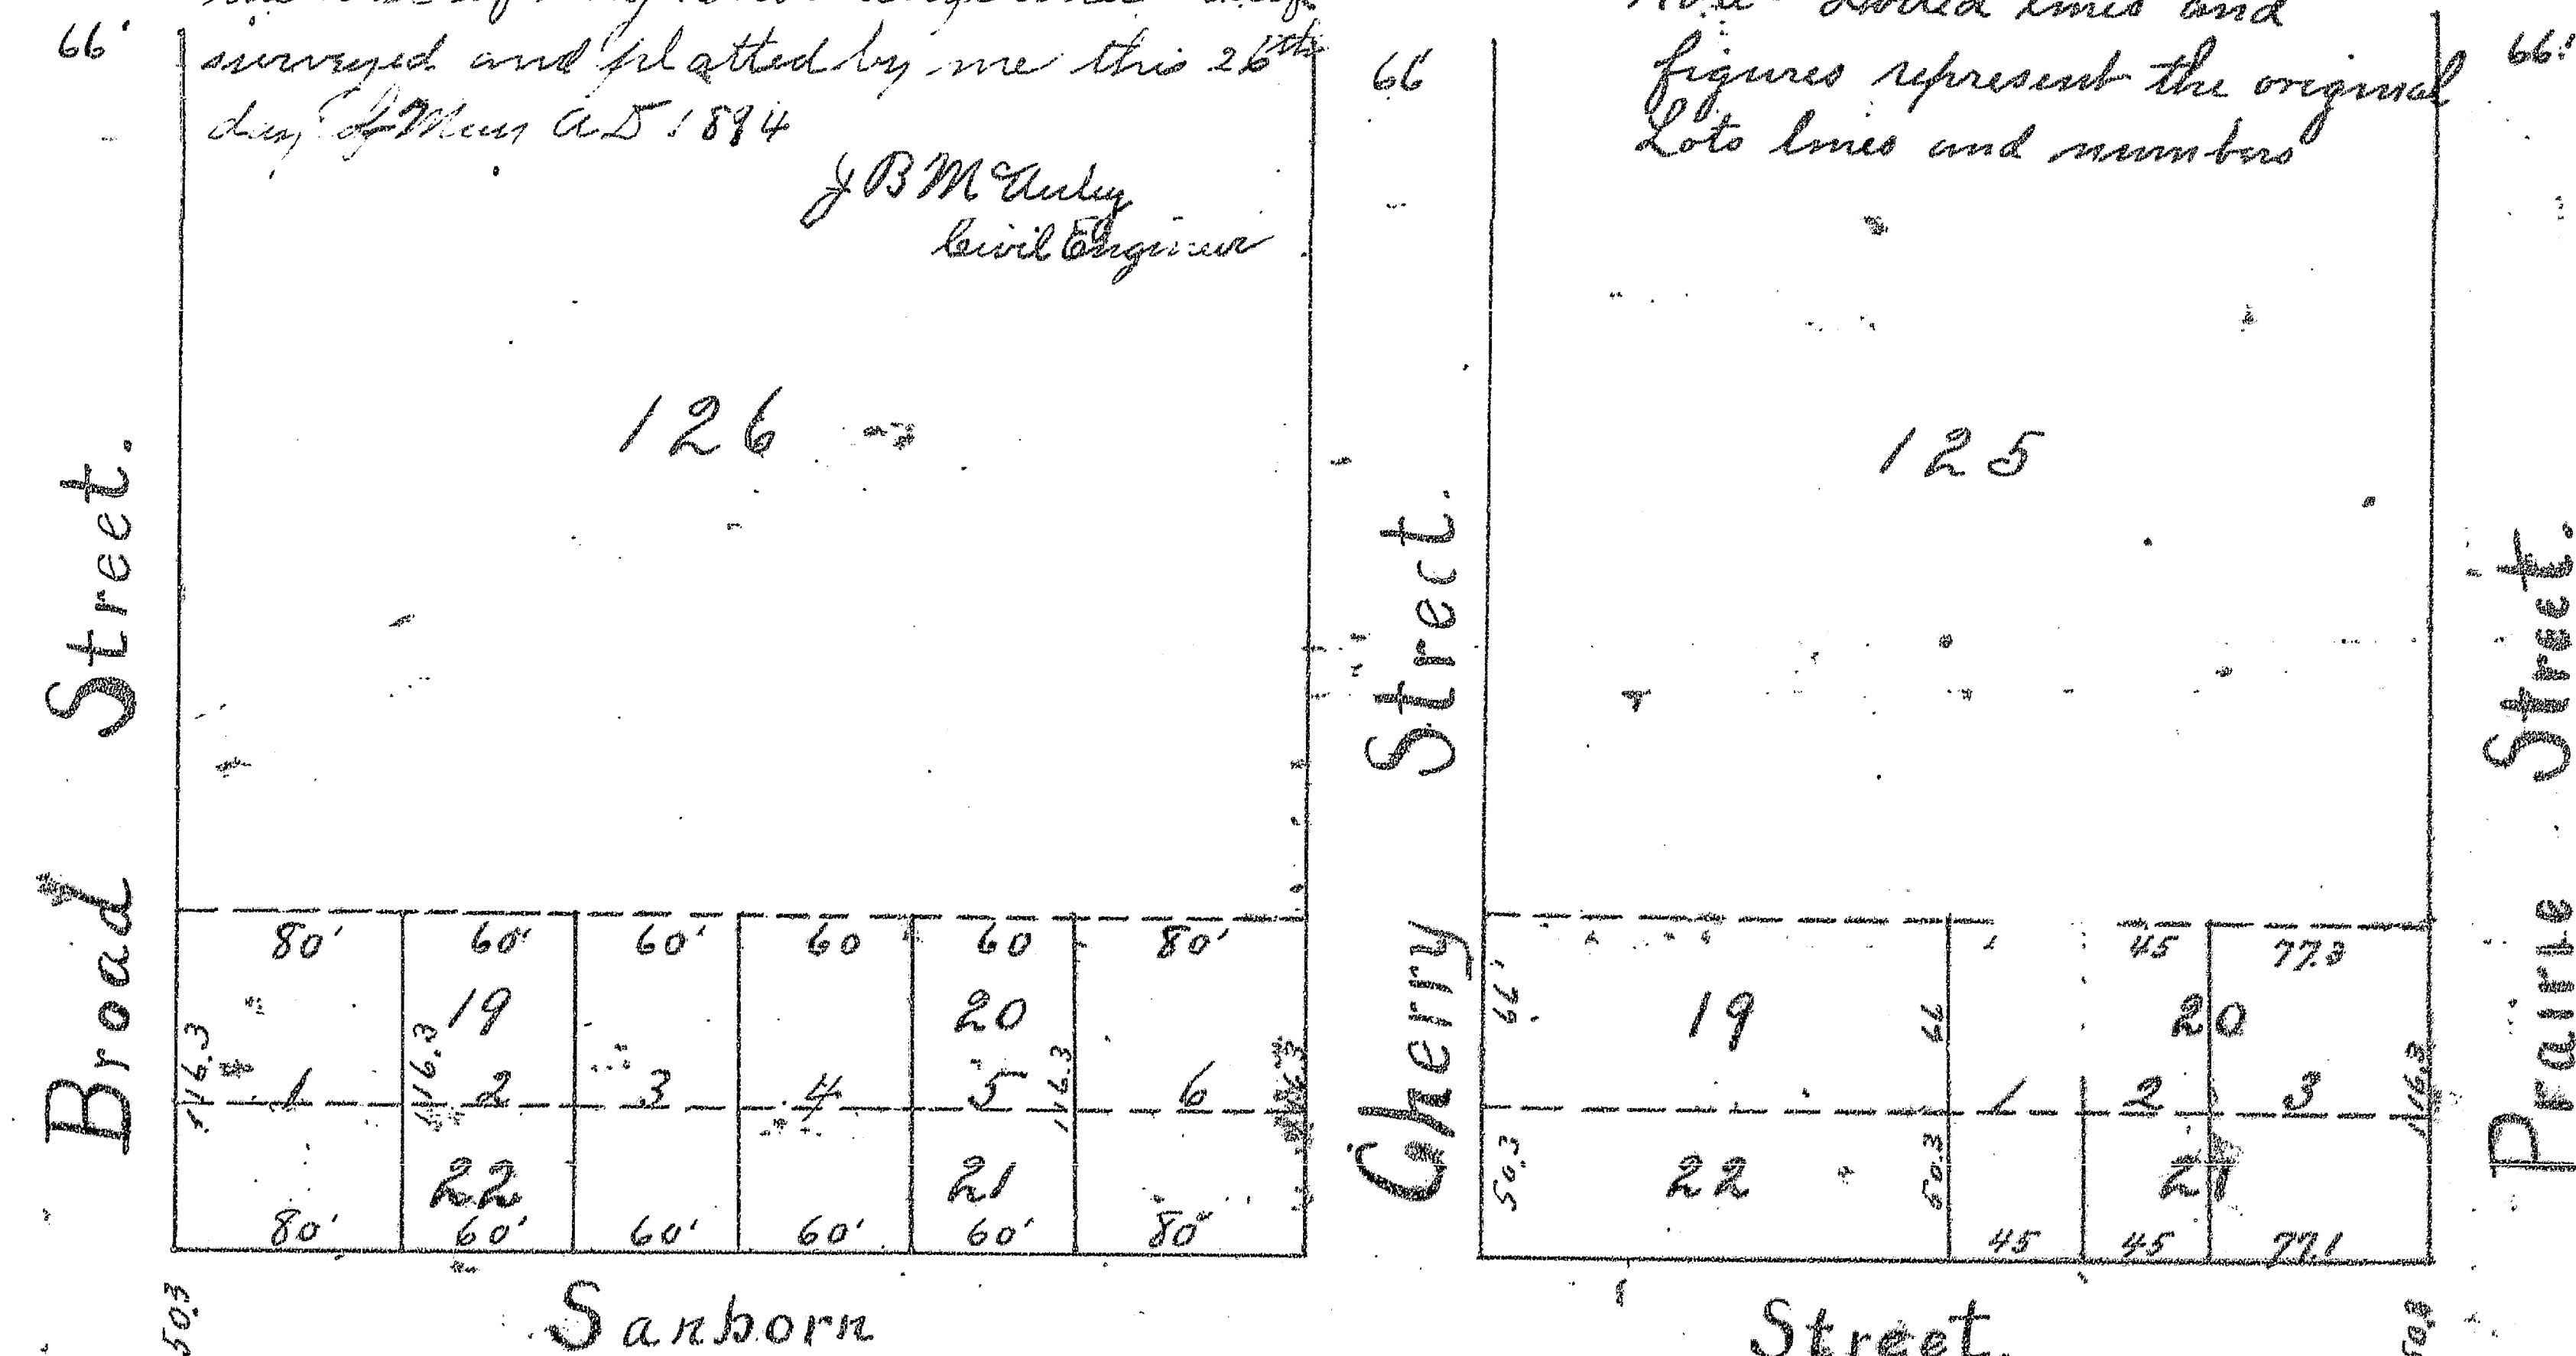

Note: Dotted lines and figures represent the original lot lines and numbers

State of Illinois
Knox County

I do hereby certify that the accompanying plat is a correct representation of the T. C. McChesney subdivision of Lots 19-20-21 & 22 in Block No. 126 and Lots 20 & 21 in Block No. 125 in the Broad St. addition to the City of Galesburg, Illinois and the same is correct to the best of my knowledge and belief surveyed and plotted by me this 26th day of May A.D. 1894

J. B. M. Auley
Civil Engineer

State of Illinois
Knox County
City of Galesburg

I do hereby certify that this plat was accepted by the City Council of said City this 16th day of July 1894

J. C. Stevens
City Clerk

Given under my hand and Notarial Seal this 21st day of June A.D. 1894

Samuel B. Terrell
Notary Public

Notarial Seal