



PLAT OF THE N.W. Q^r SEC 10
Town 9 N Range 3 E 4th PM.

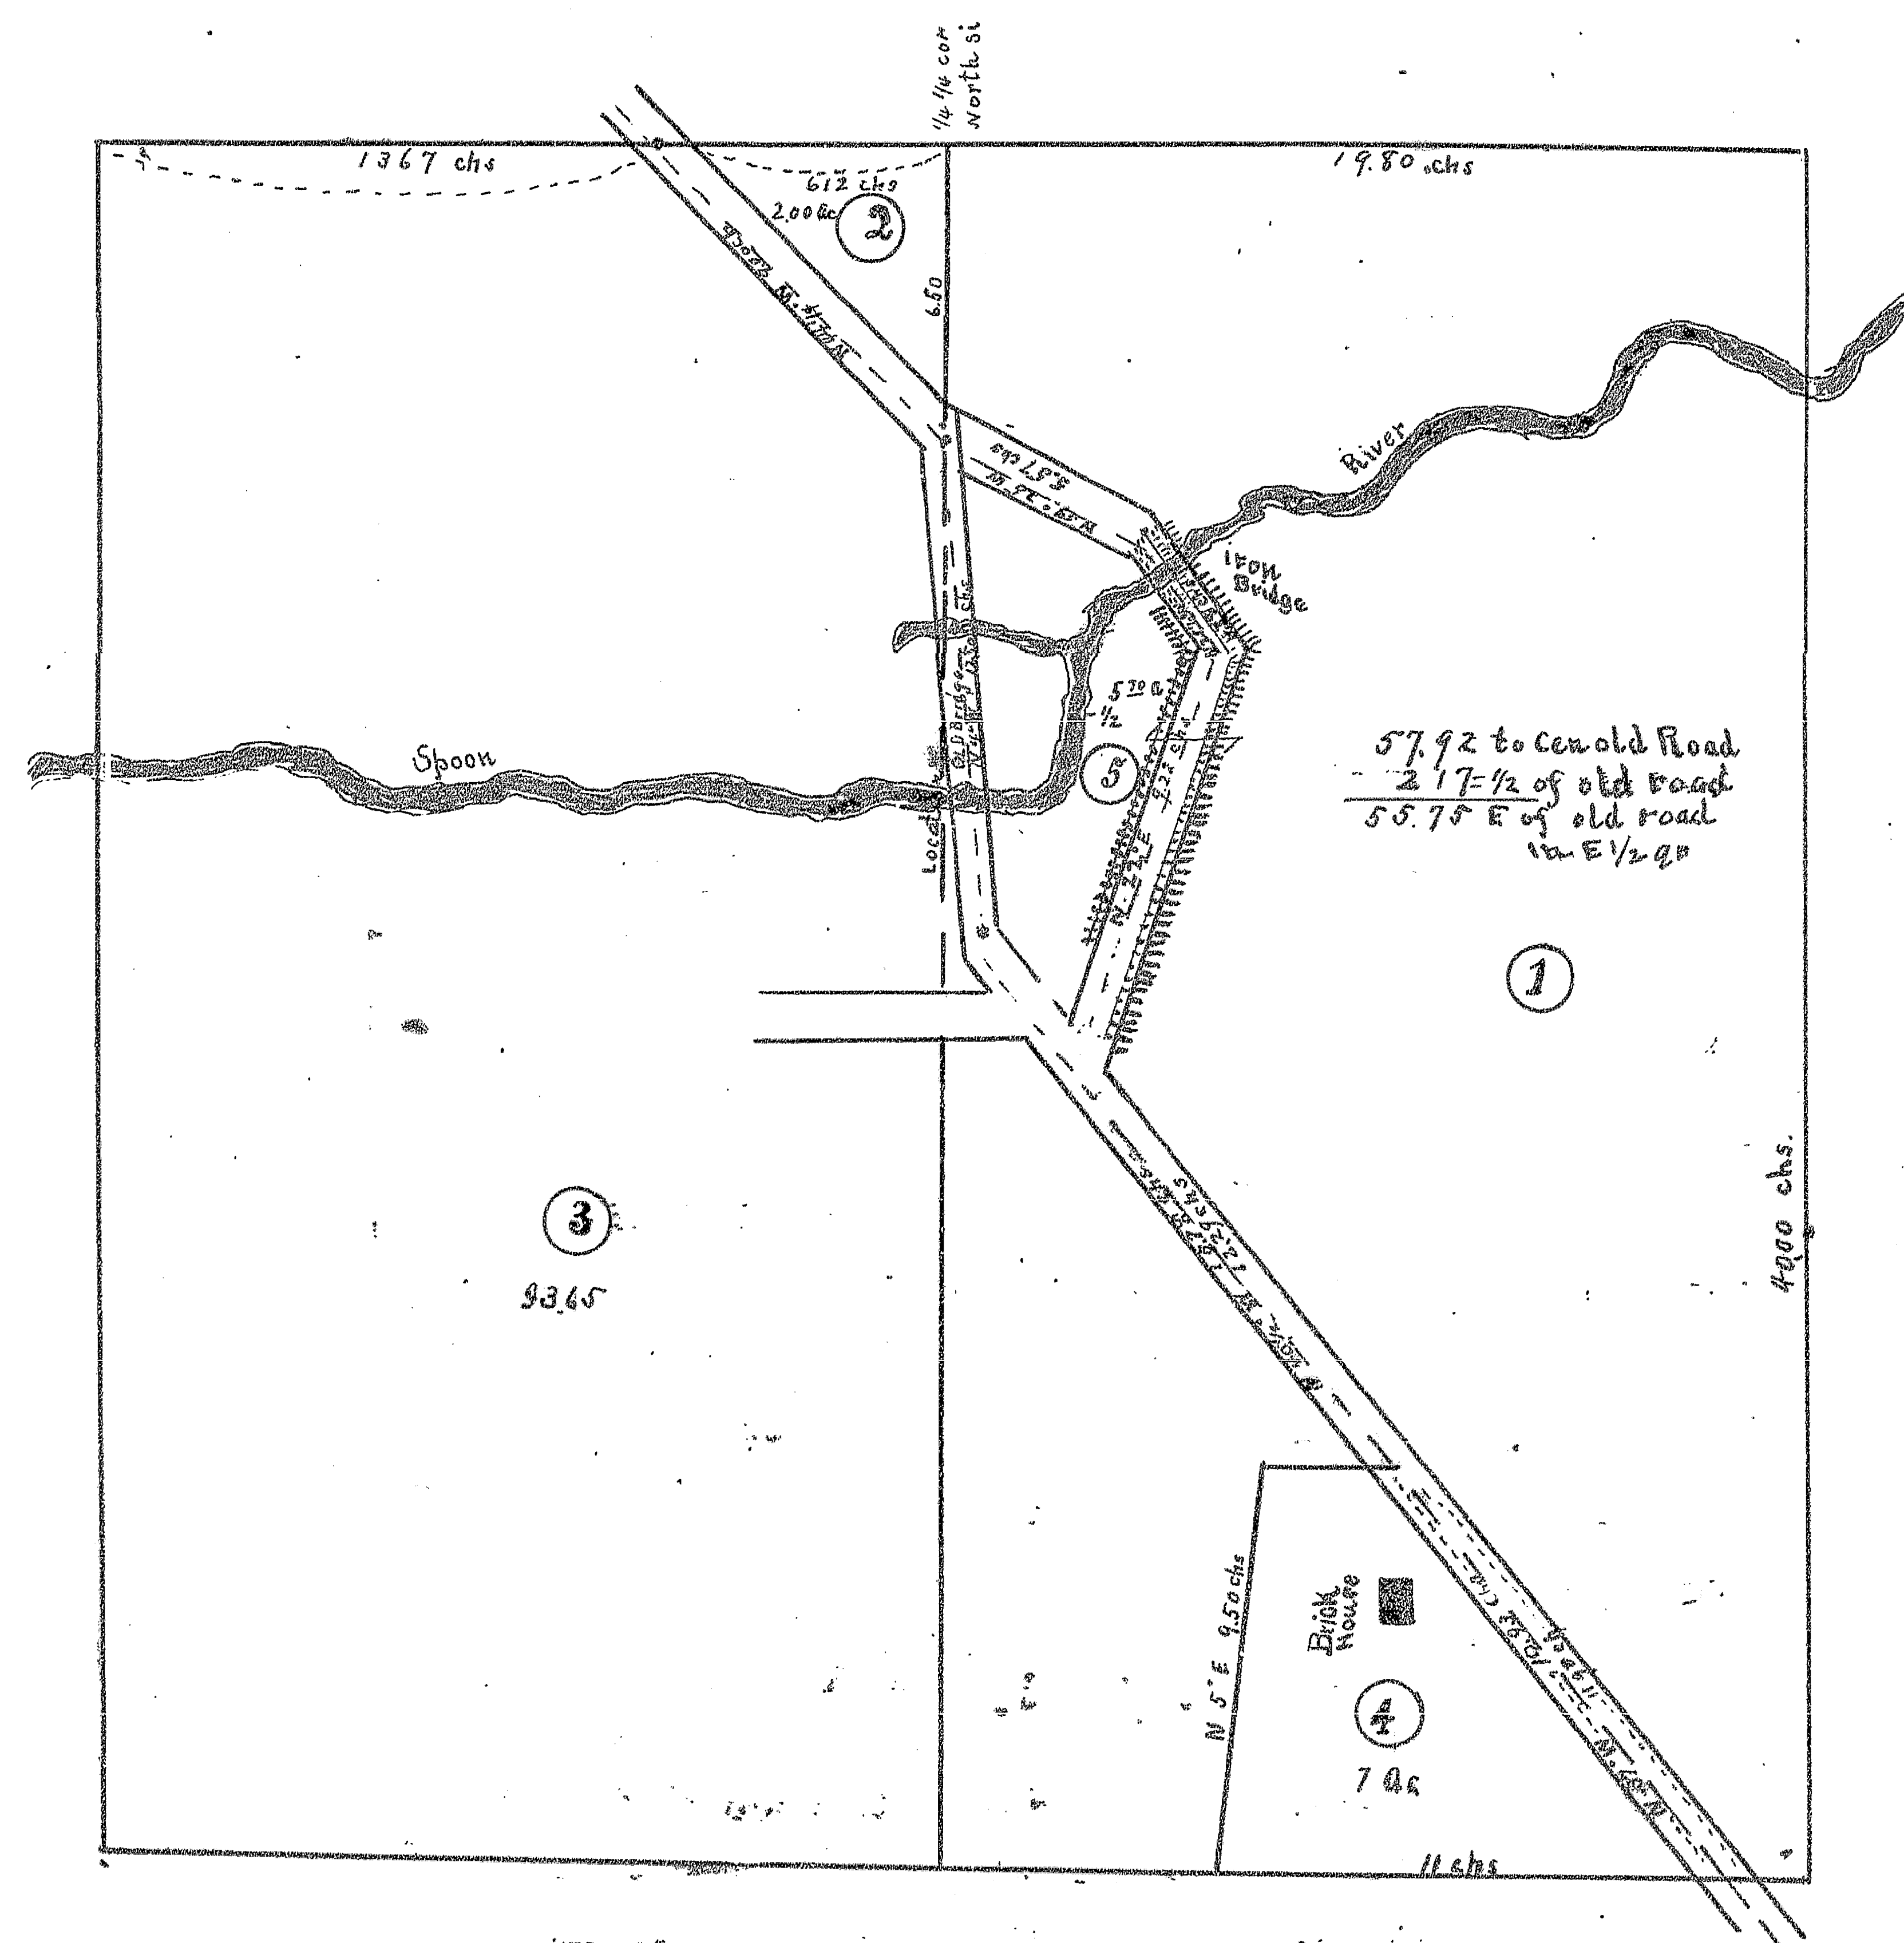

State of Ill. } ss I hereby certify that that the above
Knox Co. } plat truly represents a survey made by me
of the NW Q^r of Sec 10 T 9 N R 3 E Knox Co Ills. by
order of County Owners.
January 27th 1896

C.S. Richey
Surveyor Knox County Ills

Plat of a subdivision of the South East Quarter of
Section 34 Town 12 N R 1 E 4th PM
Henderson Township Knox Co Ill.

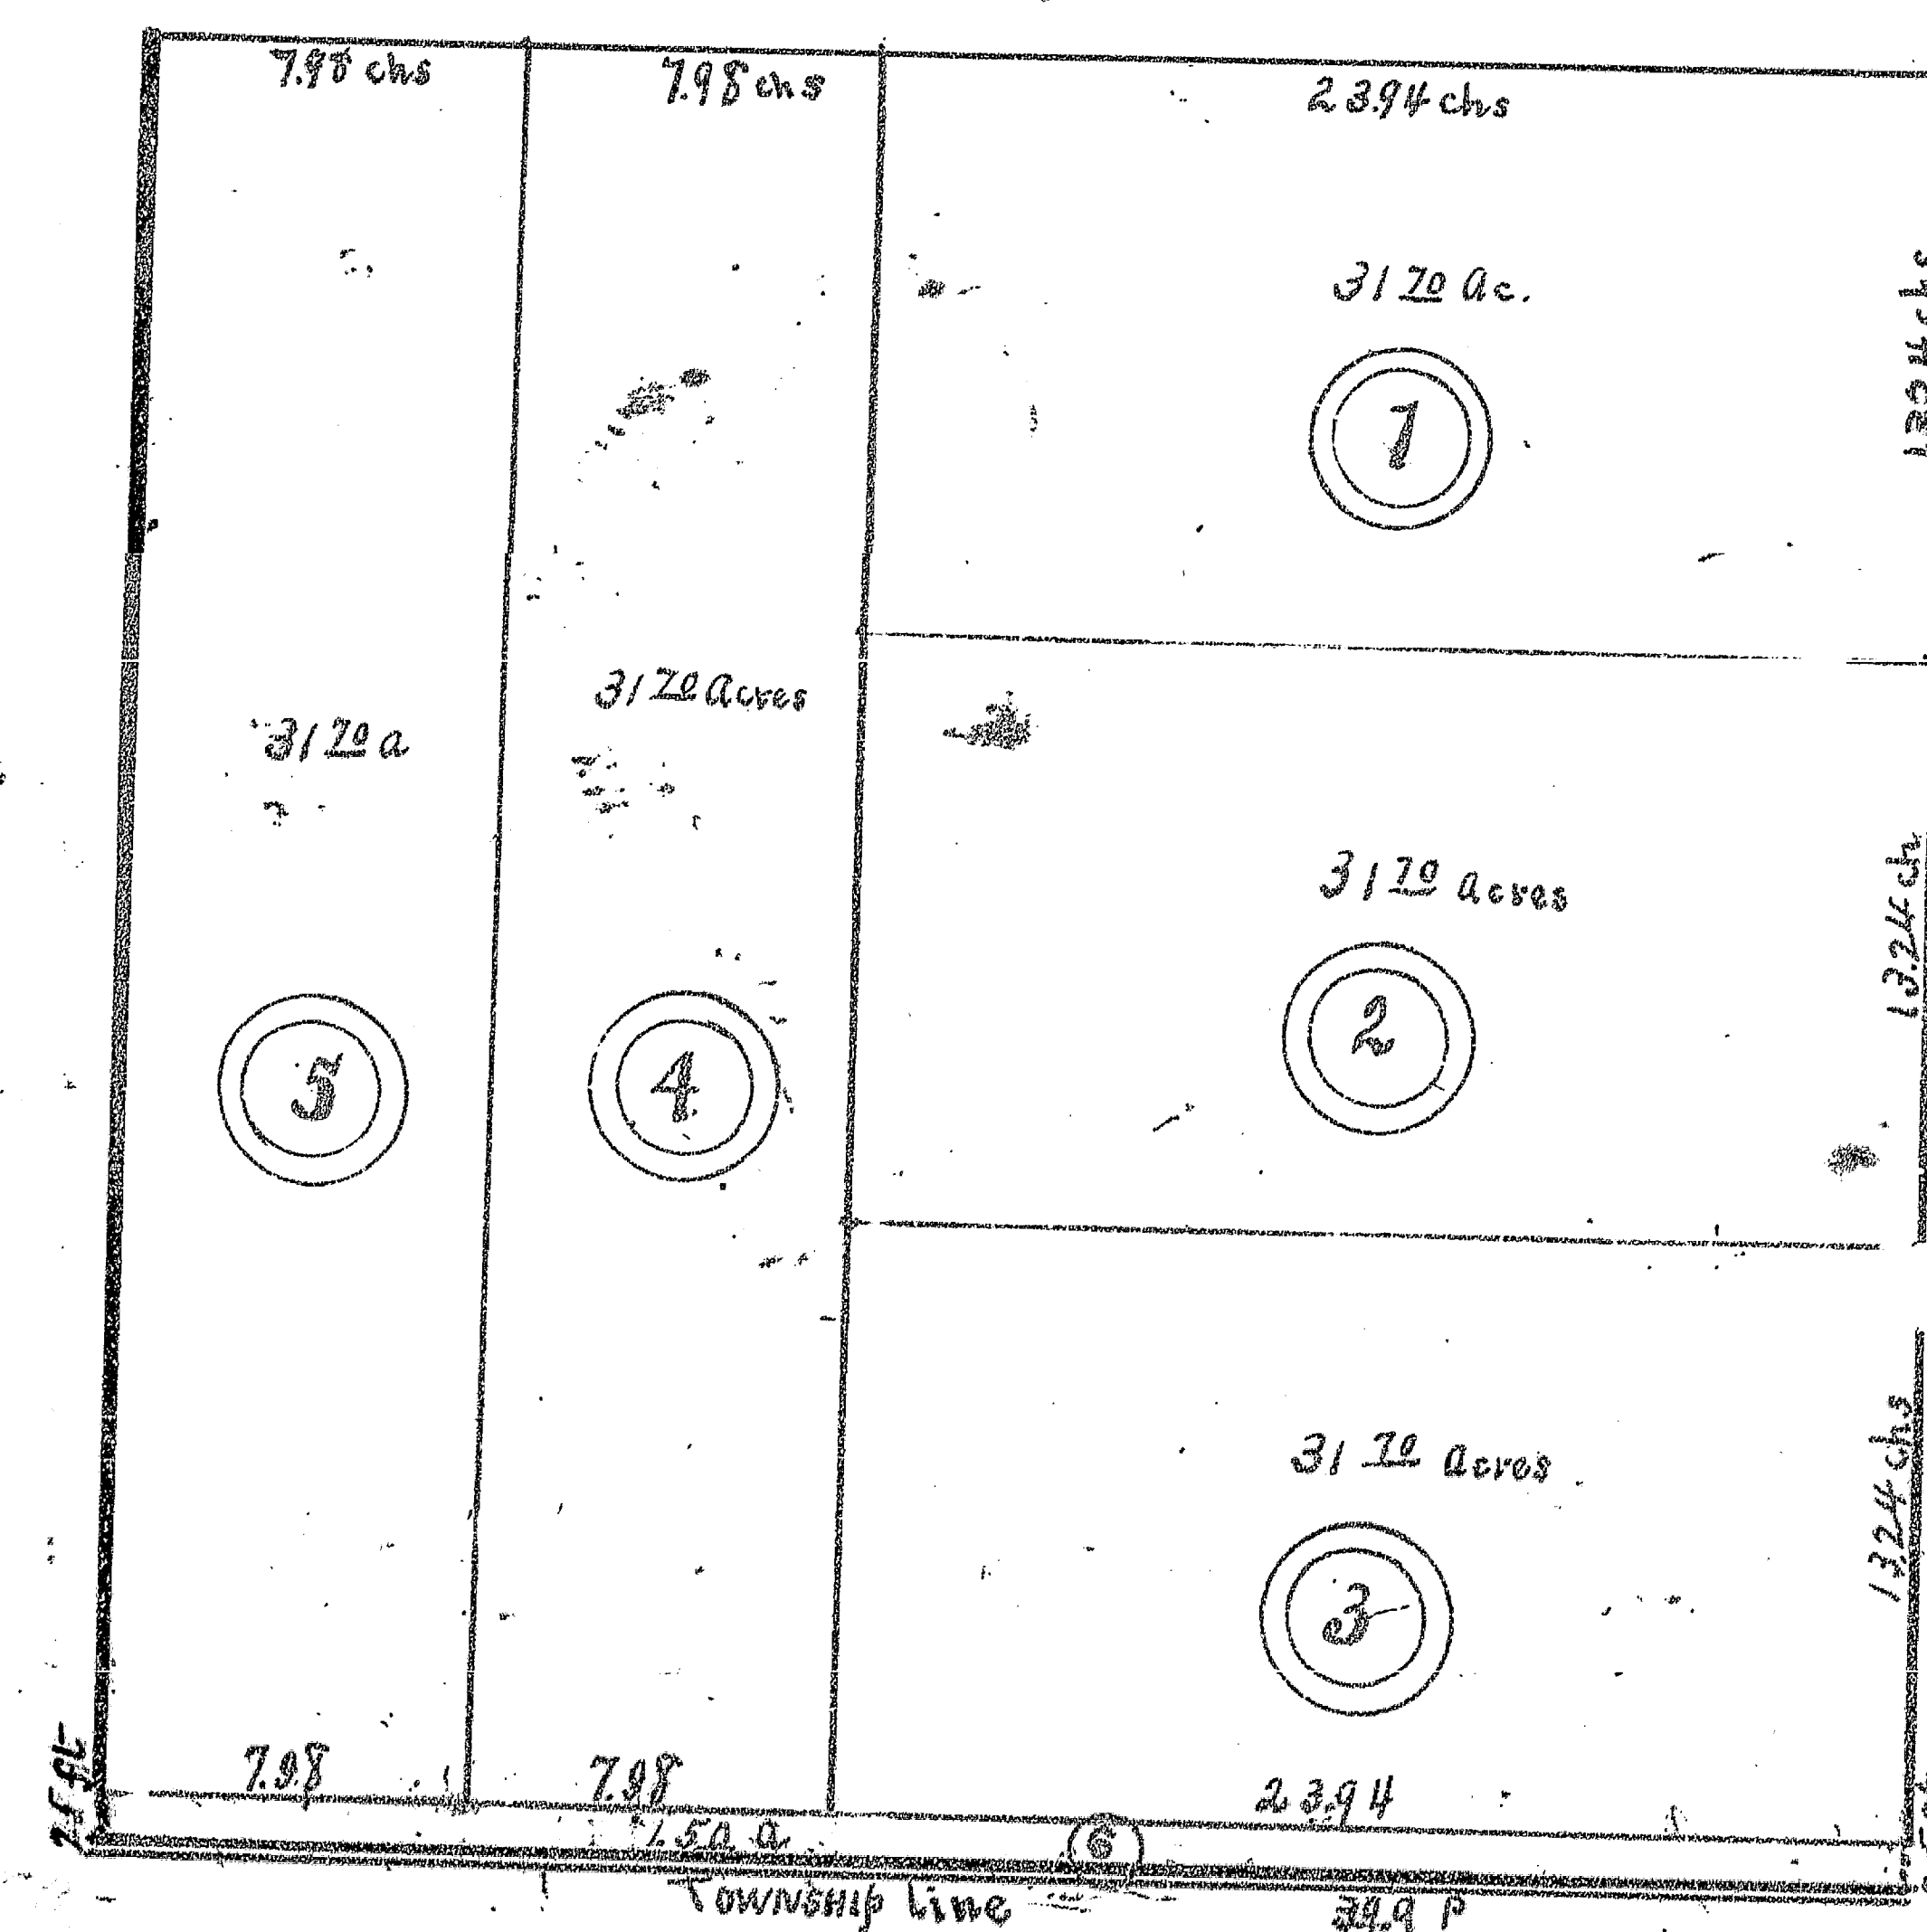

State of Ill. } ss I hereby certify that the above plat truly
Knox Co. } represents the SE 1/4 of Sec 34 T 12 N R 1 E,
Knox Co Ills. Divided into equal fifths after
deducting a strip 25 feet wide off the south side
of said Q^r sec. said acreage is estimated from
notes of surveys by County Surveyors as on record
in Surveyors records.

C.S. Richey Co Surveyor
Knox Co. Ills.