


No. 152350. Filed for record April 1st A.D. 1896, at 8 o'clock A.M.

PLAT OF

A Resubdivision of the North East quarter
of Sec 28 Town 11 N R 2 East Knox Co Ills

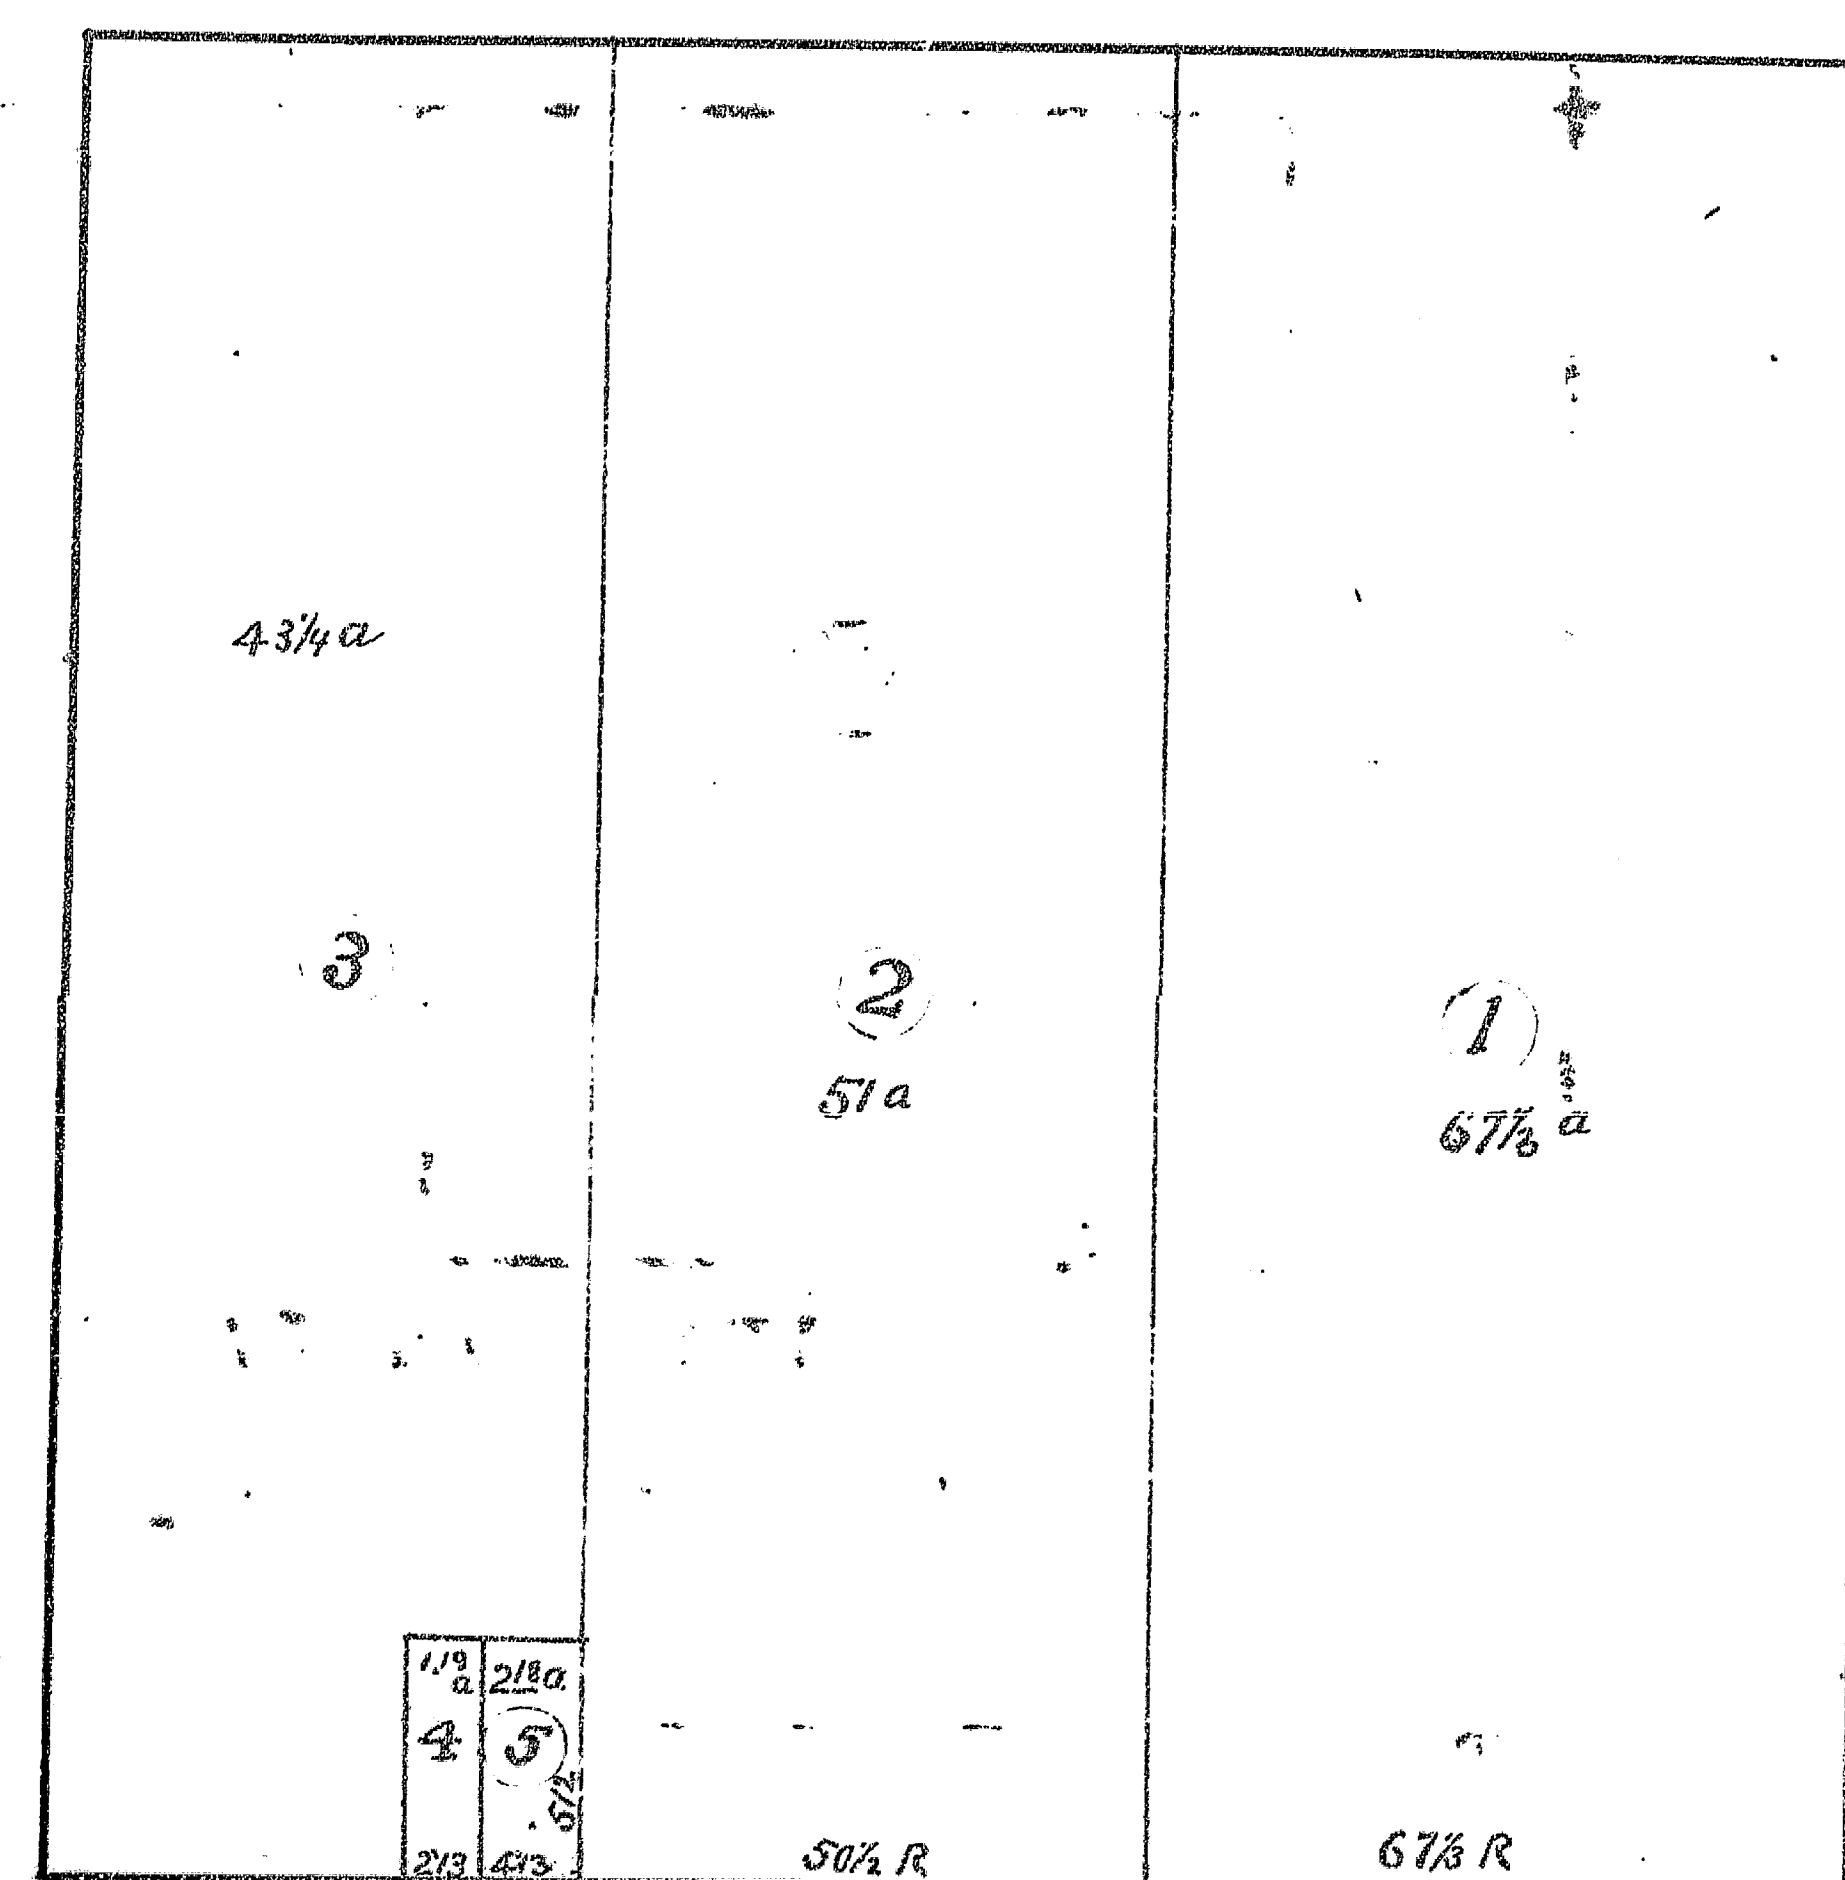


Platted April 9th 1896 for use of Knox Co.
by Order of Co. Clerk
C. S. Richey Co. Sur.

No. 152550. Filed for record April 28th A.D. 1896 at 8 o'clock A.M. 167

PLAT OF

SUBDIVISION 1896

OF LOTS 1, 2, 3, 4, 5 & 6 AND 7. WITH 66 feet of 7 & 8
of Block 1 of Wm. Ferris Second Addition
TO THE CITY OF GALESBURG
A combination of PLATS Recorded in Vol. 1 of Plats
Pages 120 & 156 Knox Co. Records
Black dotted lines represent Original Plat

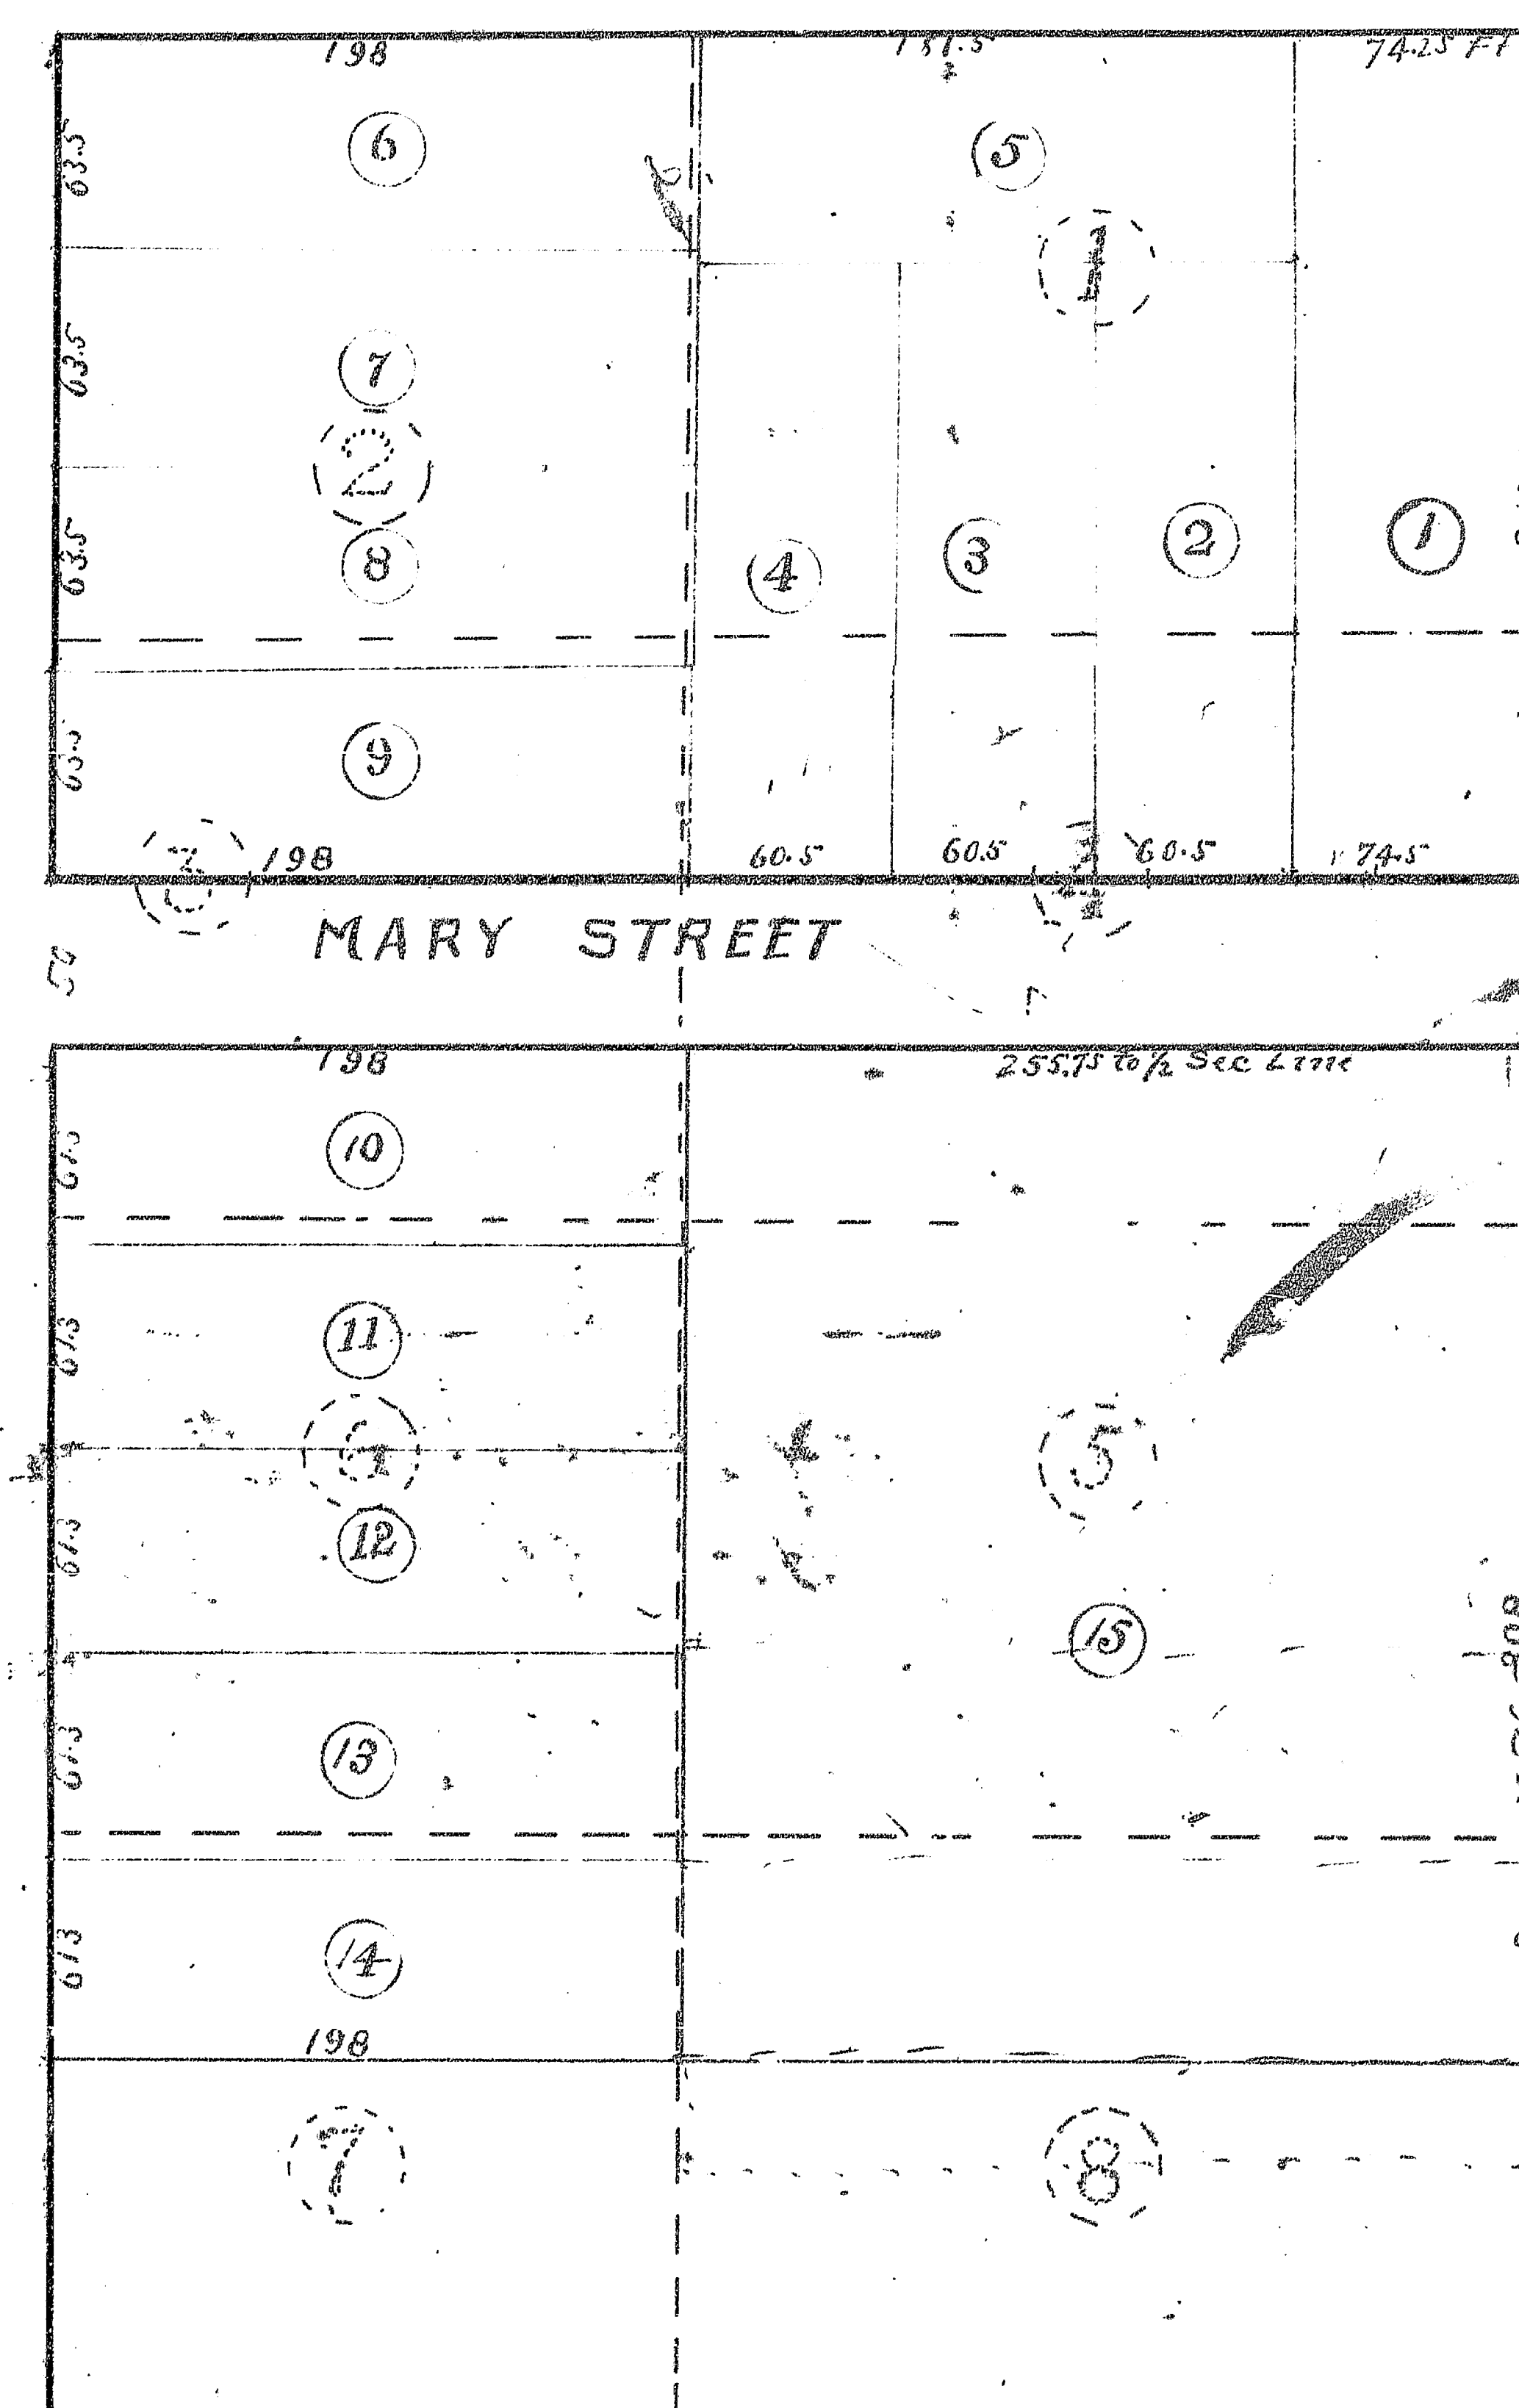

Platted April 27th 1896 For Knox Co
by Order of County Clerk
C. S. Richey Co. Surveyor