

No. 152606 Filed for record May 5th. A.D. 1896, at 2⁴⁰ o'clock P.M.


SUBDIVISION

PLAT OF PART OF LOTS ONE AND EIGHT

@ Scholl Commissioners PLAT of Sec 16
T 13 N R 3 E 4th P.M.
Being Lot 2 of a subdivision by
Knox Co. Recorded in Vol 120 page 559
of Deeds Knox Co Records

Surveyed April 16th
1896

L. S. Richey
Co. Surveyor
Knox Co. Ill.

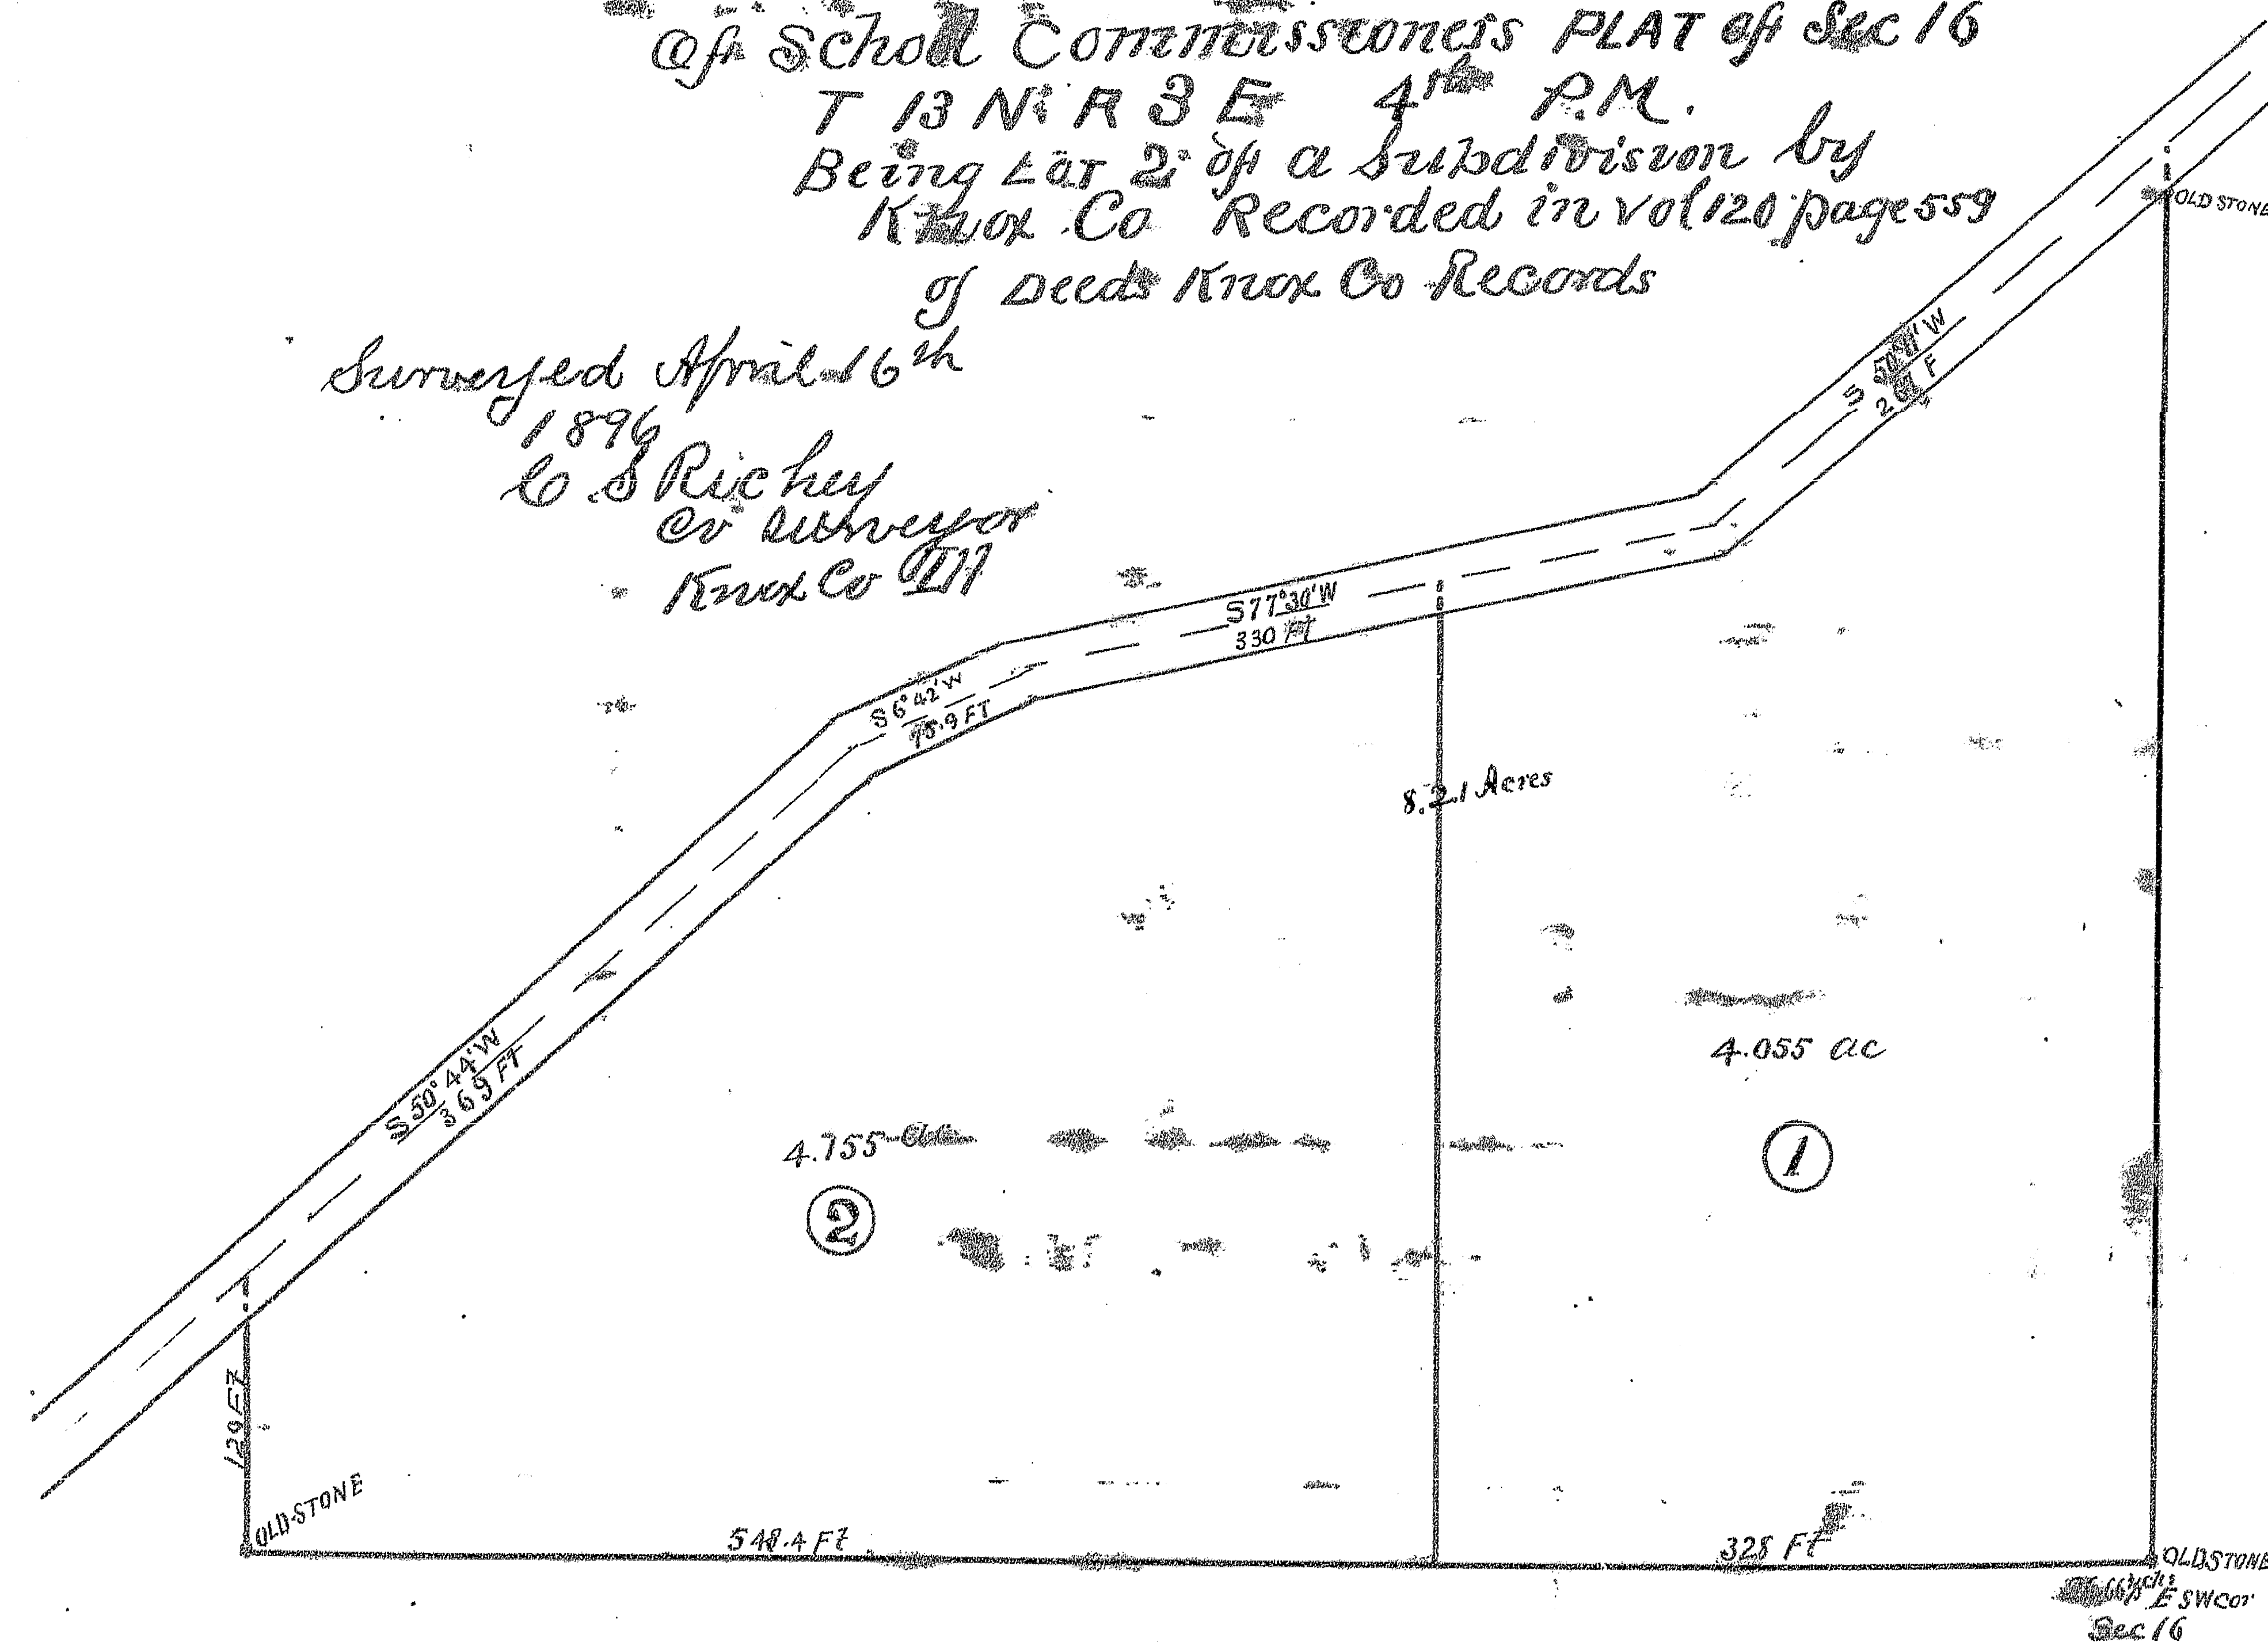


SUBDIVISION 1896

OF LOTS 18 & 19

OF TILDEN AND SHAW'S SUBDIVISION

OF TEN ACRE LOT TWELVE

OF ORIGINAL PLAT OF THE CITY OF GALESBURG
KNOX Co. Ill.

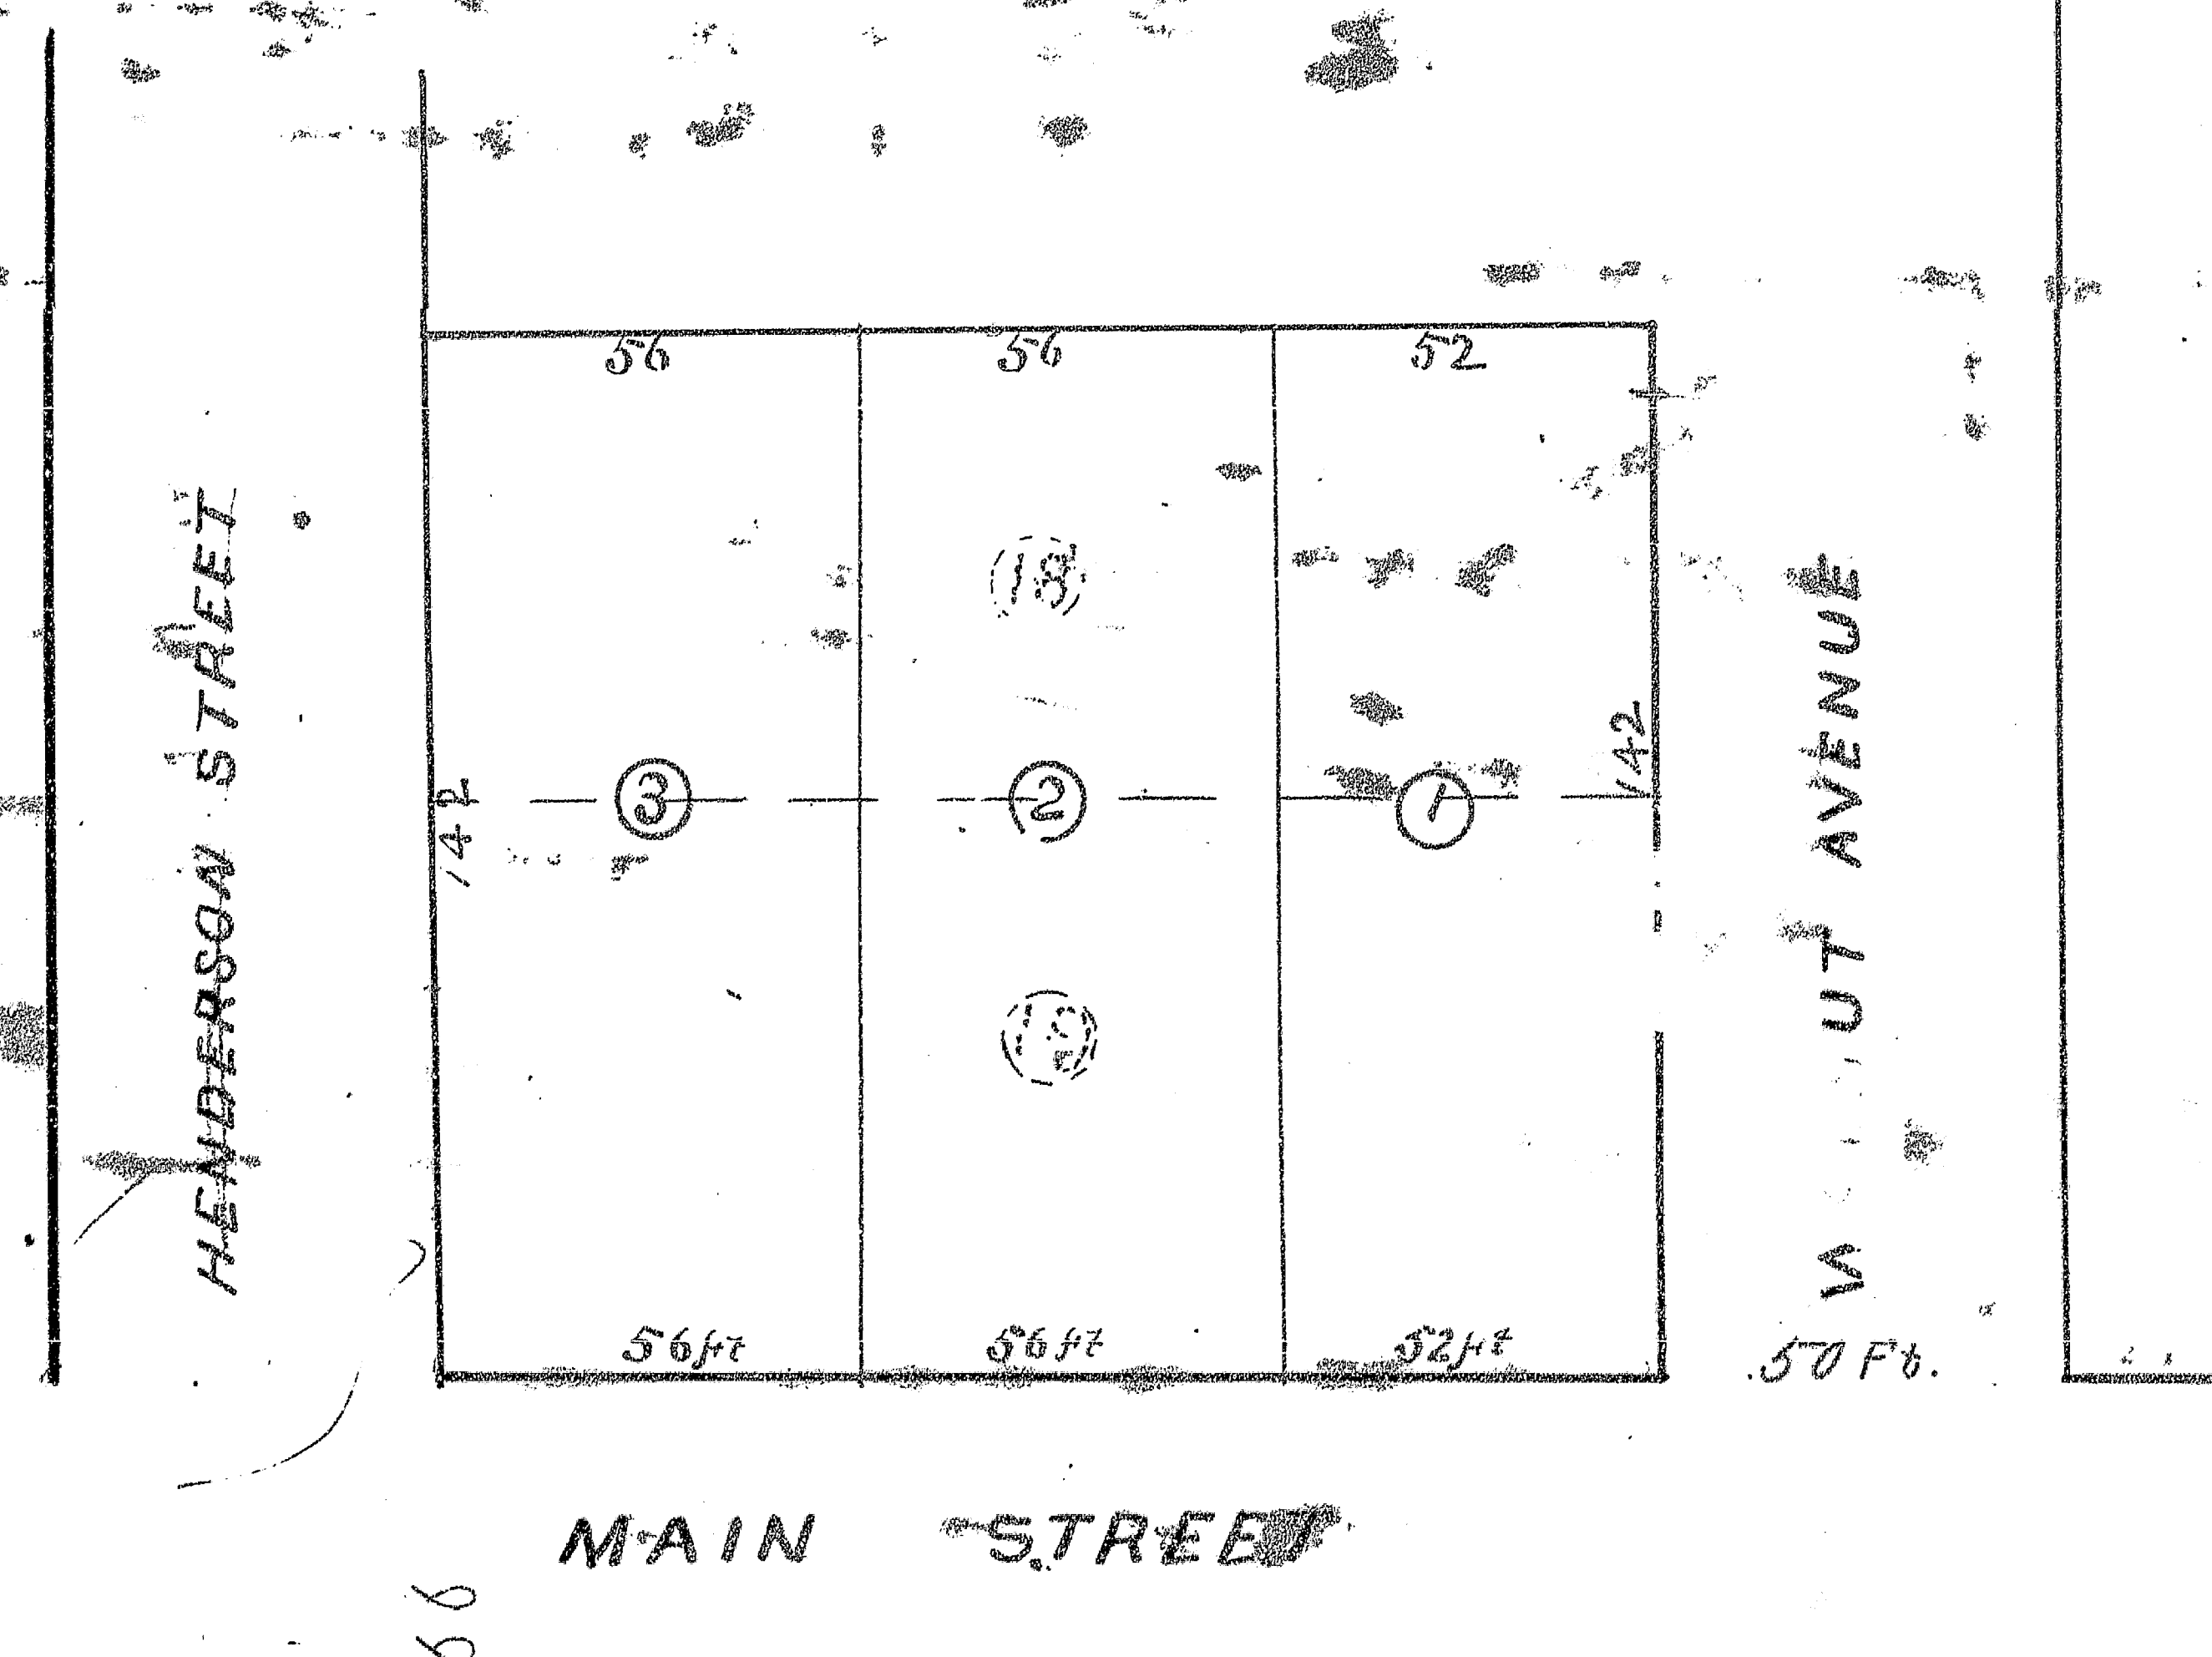

State of Ill.
Knox Co. I certify that the above plat
truly represents a survey made
by me May 28th 1896
L. S. Richey
County Surveyor