


170 N. 153164. Filed for record June 27th 1896 at 5 o'clock P.M.

SUBDIVISION 1896
OF
LOT ONE OF SUBDIVISION OF THE
SOUTH WEST Quarter of Section Twenty Three
Town Eleven North Range One East 4th P.M.
Knox County Ill

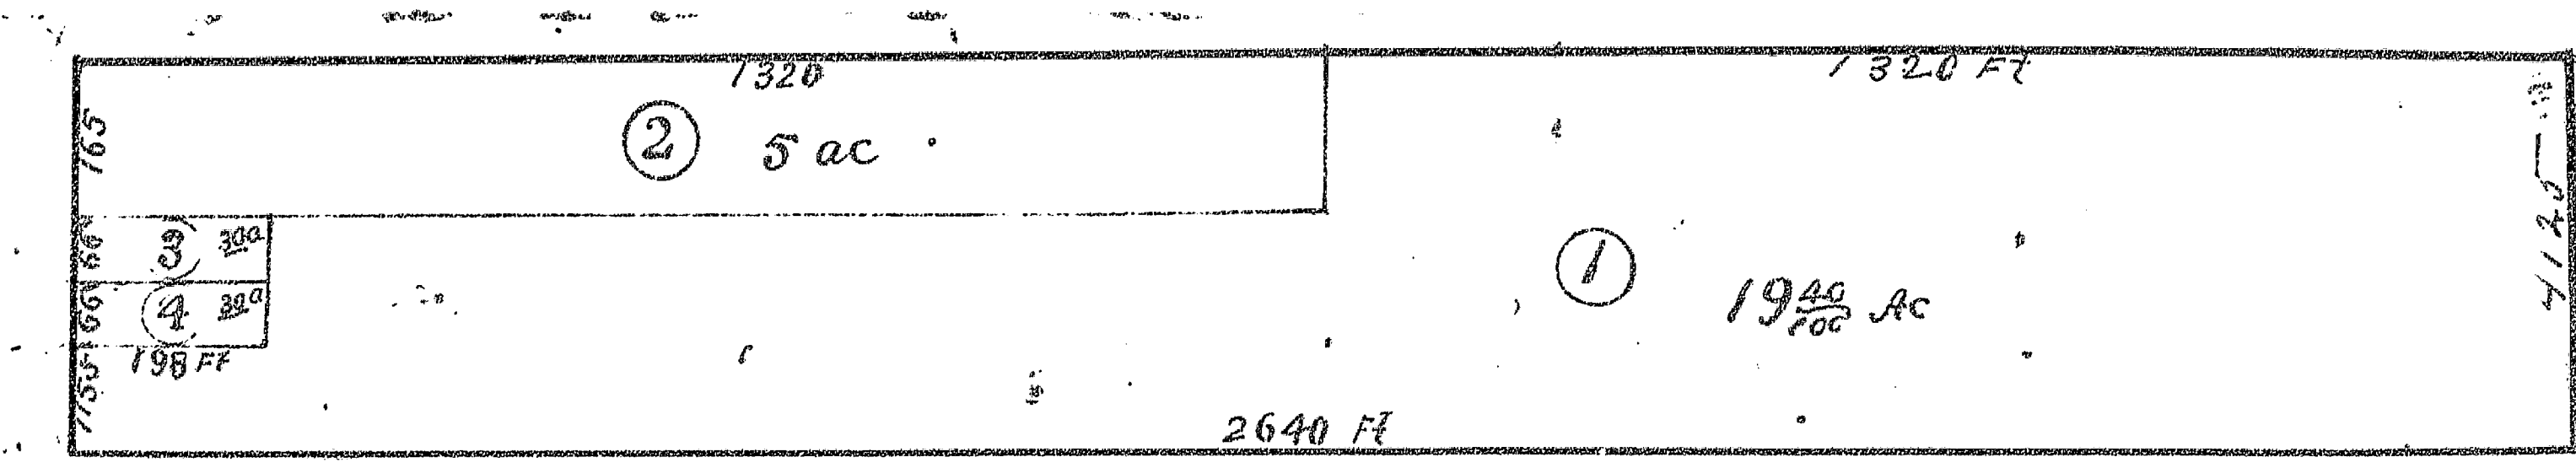

Platted June 5th 1896
For use of Knox Co.
C. S. Richey
Co. Surveyor

N. 153164. Filed for record June 27th 1896 at 5 o'clock P.M. 171

PLAT 1896
A subdivision of ... E 1/4 of South East
Quarter of Sec 22 TOWN 11 N R 1 E
Resubdividing Lots 295 OF PLAT
RECORDED VOL 12 P 542
Platted June 27 1896 for use of Knox Co
by order of County Clerk
C. S. Richey Co. Surveyor

