


186 No 156623 FILED FOR RECORD THE 21<sup>ST</sup> DAY OF JUNE A.D. 1897 AT 11 O'CLOCK A.M.

PLAT OF  
THE N.E. 1/4 OF SEC. 33 T. 10 N. R. 1 E.  
KNOX CO. ILL.

SCALE 300 FEET = 1 INCH

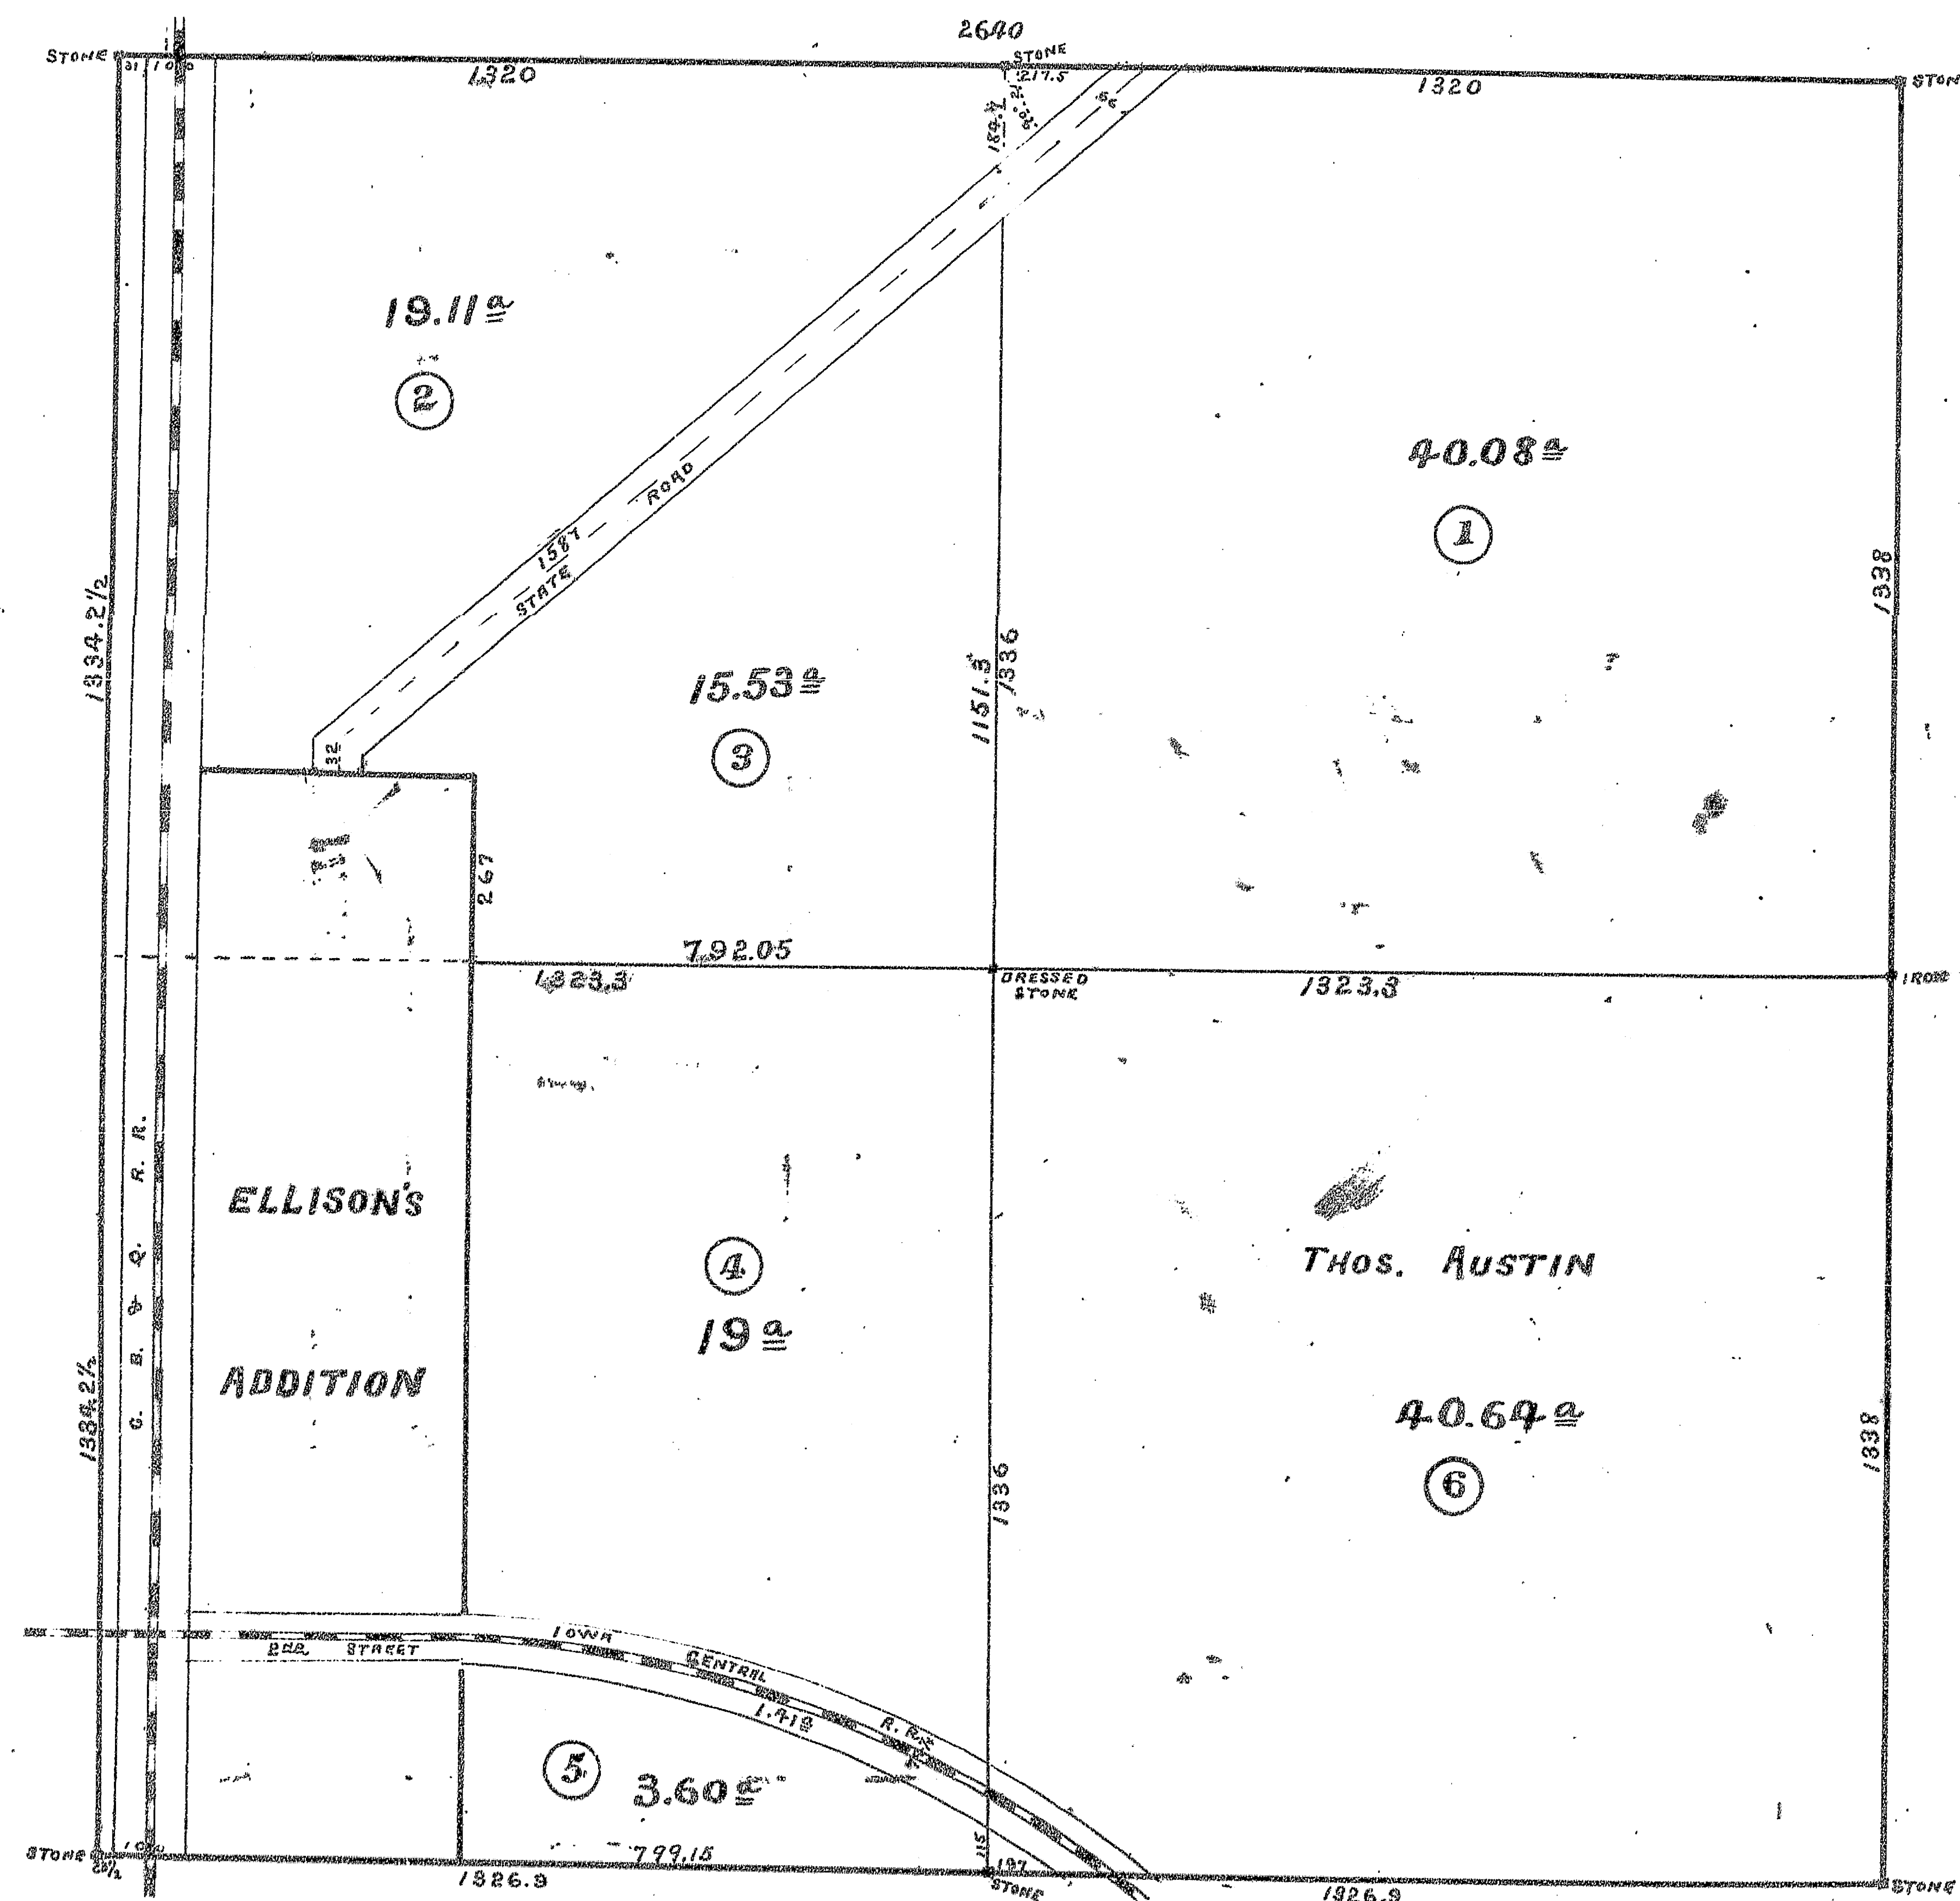


State of Ill. } s.s. I hereby certify that the above  
Knox Co. } plat truly represents survey made by me Feb. 2  
1897 for John Mosser Administrator, of the  
N.E. 1/4 of Sec. 33 T. 10 N. R. 1 E.  
C. S. Richey County Surveyor  
by A. L. Richey Deputy.

No. 156440 FILED FOR RECORD THE 3<sup>RD</sup> DAY OF JUNE A.D. 1897 AT 2<sup>ND</sup> P.M. 187

SUBDIVISION 397  
OF THE EAST 190<sup>15</sup> OF THE  
SOUTH WEST QUARTER OF THE NORTH WEST QUARTER  
OF SECTION ELEVEN TOWN 11 N. R. 1 E. 4<sup>TH</sup> P.M.  
IN THE CITY OF GALESBURG.

State of Ill. }  
Knox County } I certify that the  
annexed Plat truly represents Subdivision of  
the land thereon specified.  
Made for the use of Knox County  
June 3<sup>rd</sup> 1897  
C. S. Richey  
County Surveyor.

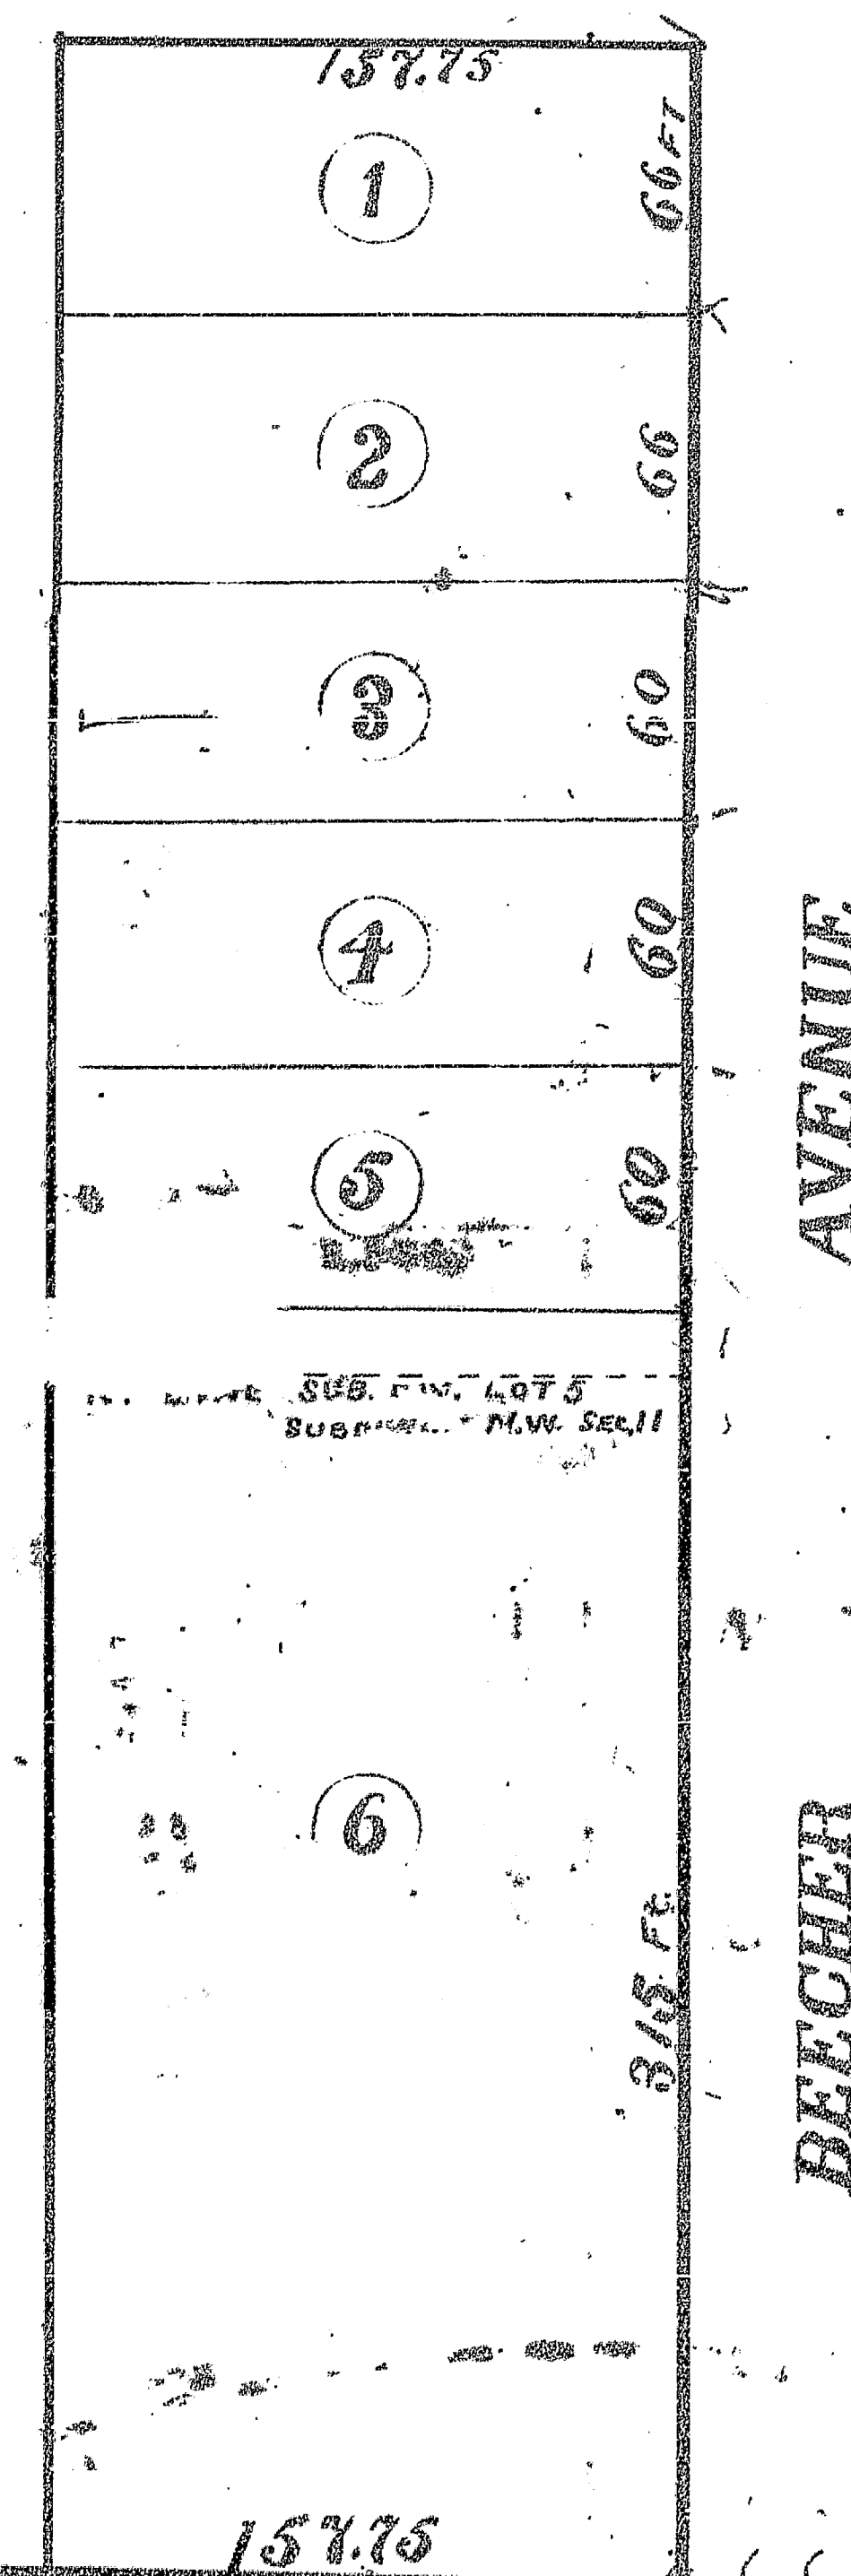

LOSEY STREET

BECKER AVENUE