


SUBDIVISION 1899
OF THE NORTH HALF OF SECTION 4
— T. 9 N. R. 3 E. MAQUON TOWN. — W. — E.
KNOX CO. ILL.


SCALE 1/10 OF 1 FOOT = 600 FEET.

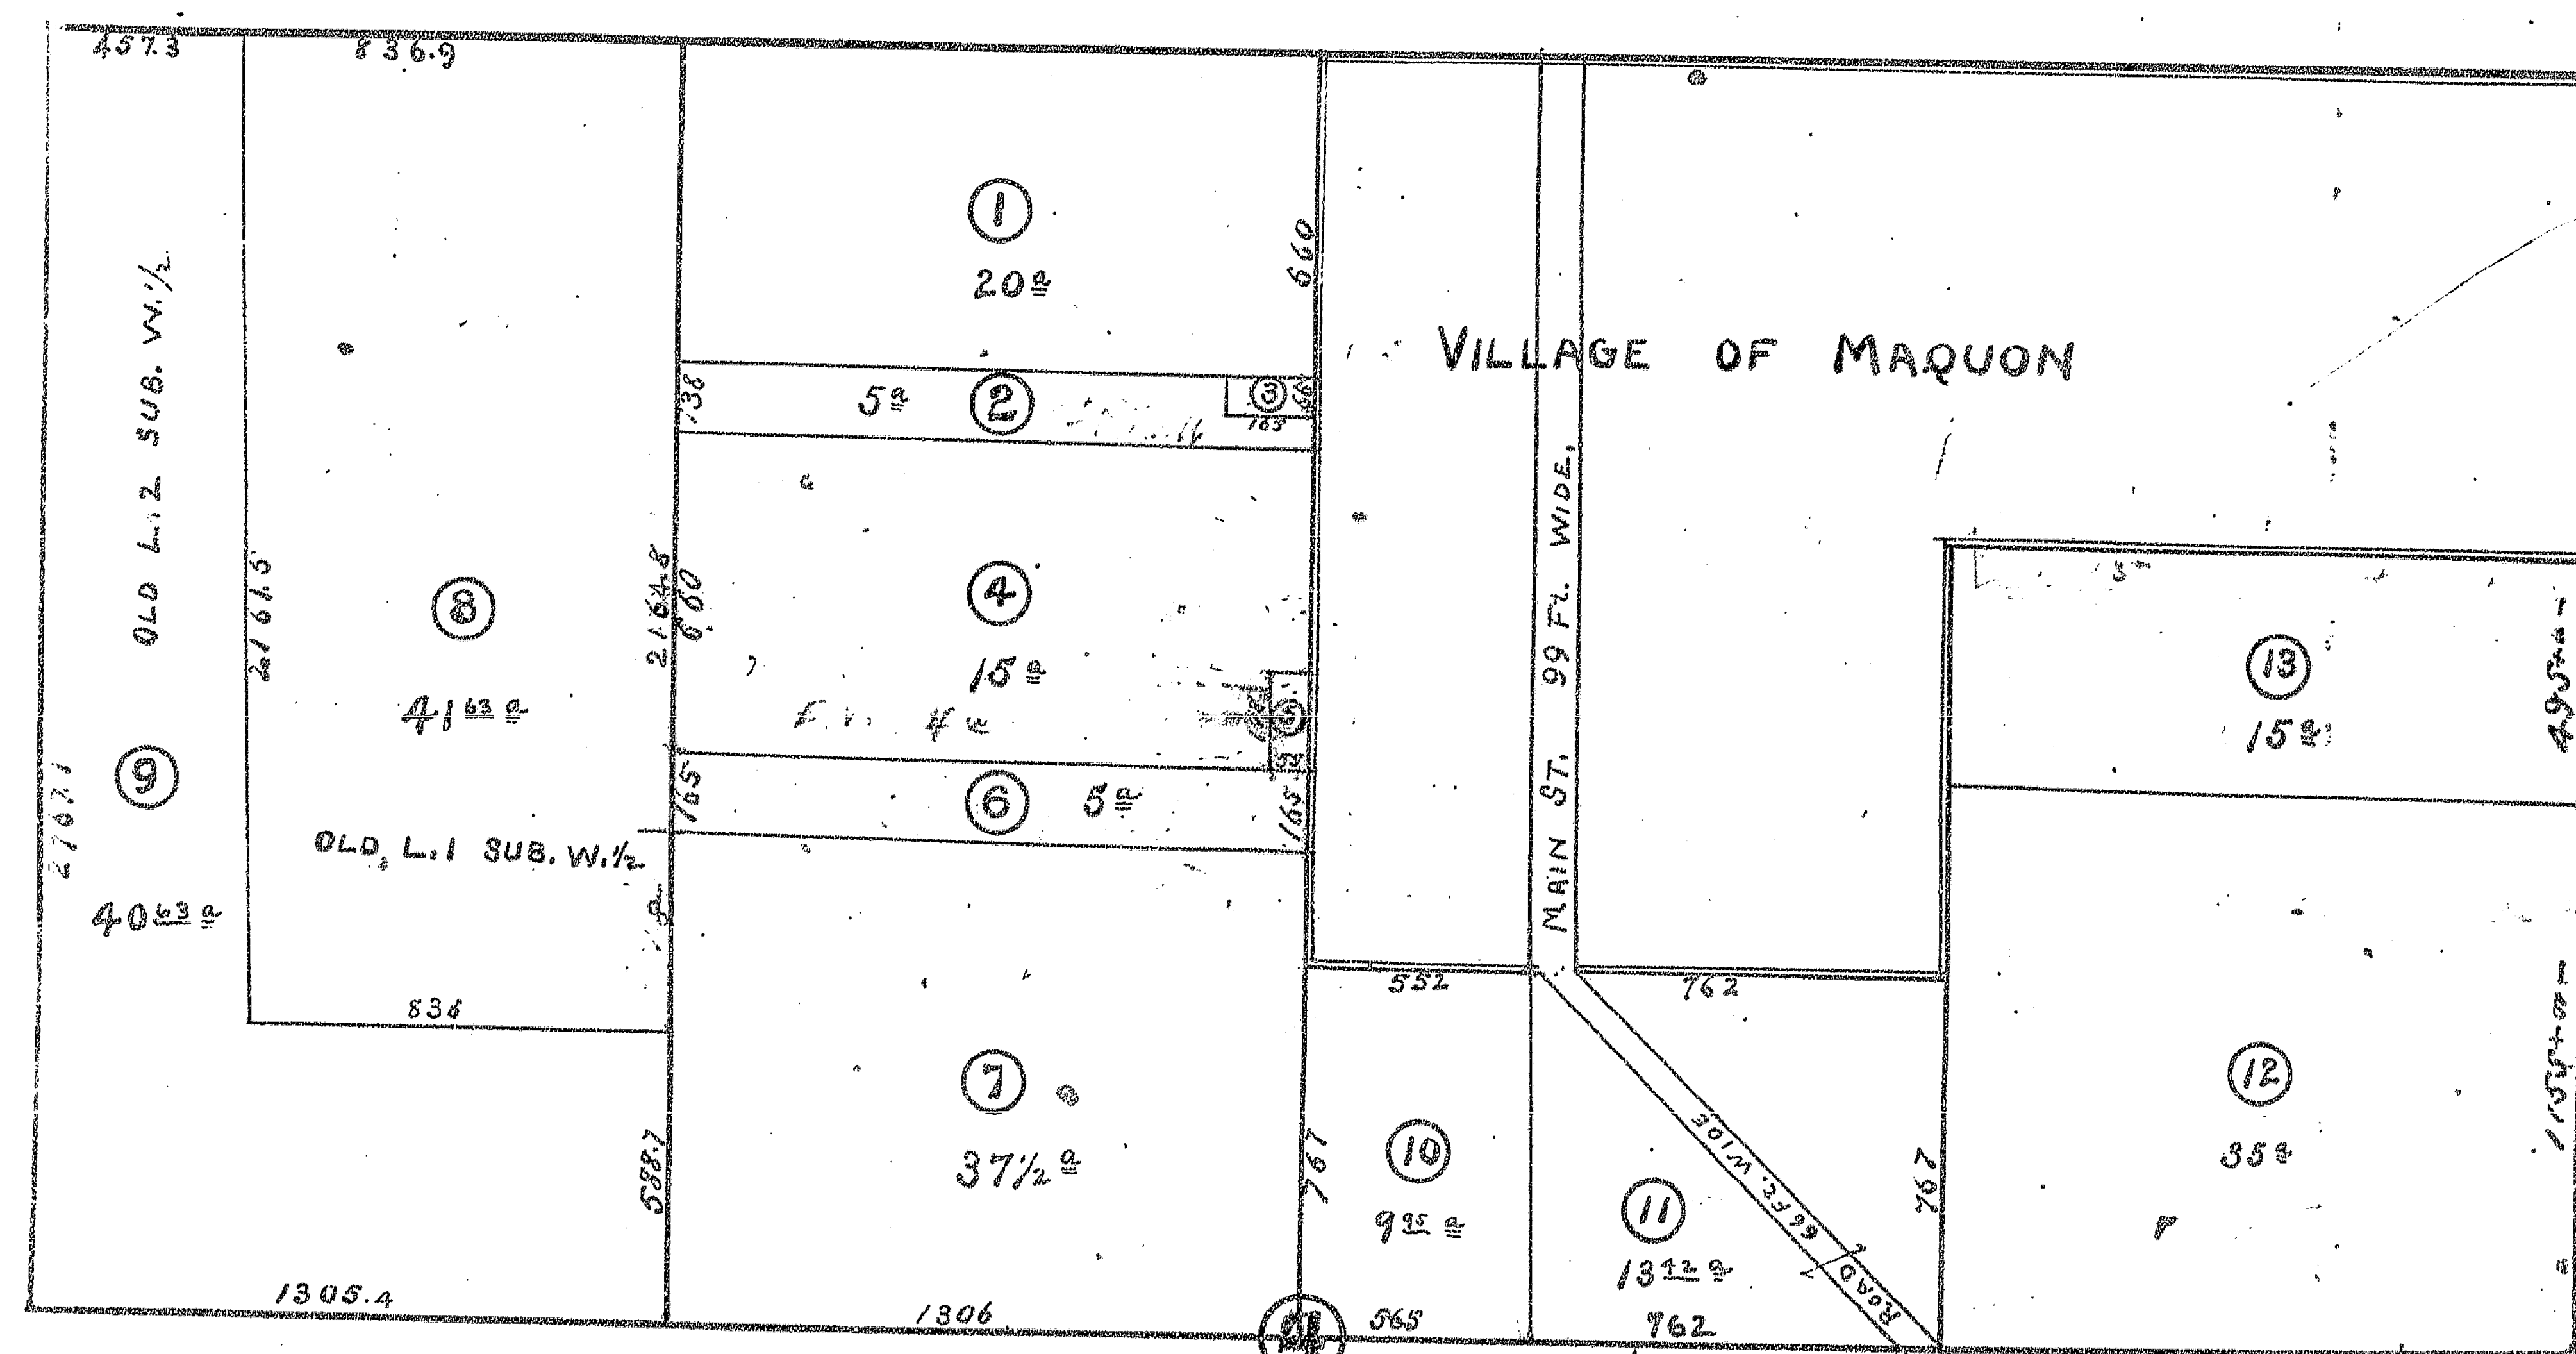

State of Ill.
Knox Co. J. C. Richey County Surveyor hereby certify that the above
plat made for the use of Knox County of the N 1/2 of Sec 4 T 9 N R 3 E
Truly represents the lands as now owned as represented by recorded
deeds and Outside of Village of Maquon
Jan. 13 1899
J. C. Richey Co. Surveyor
Approved M. O. Williamson Clerk

— PLAT OF —
SUBDIVISION 1899
— OF THE —
SOUTH EAST QUARTER OF SEC. 16 T. 11 N. R. 1 E.
— KNOX CO. ILL. —

SCALE 1 INCH = 330 FEET

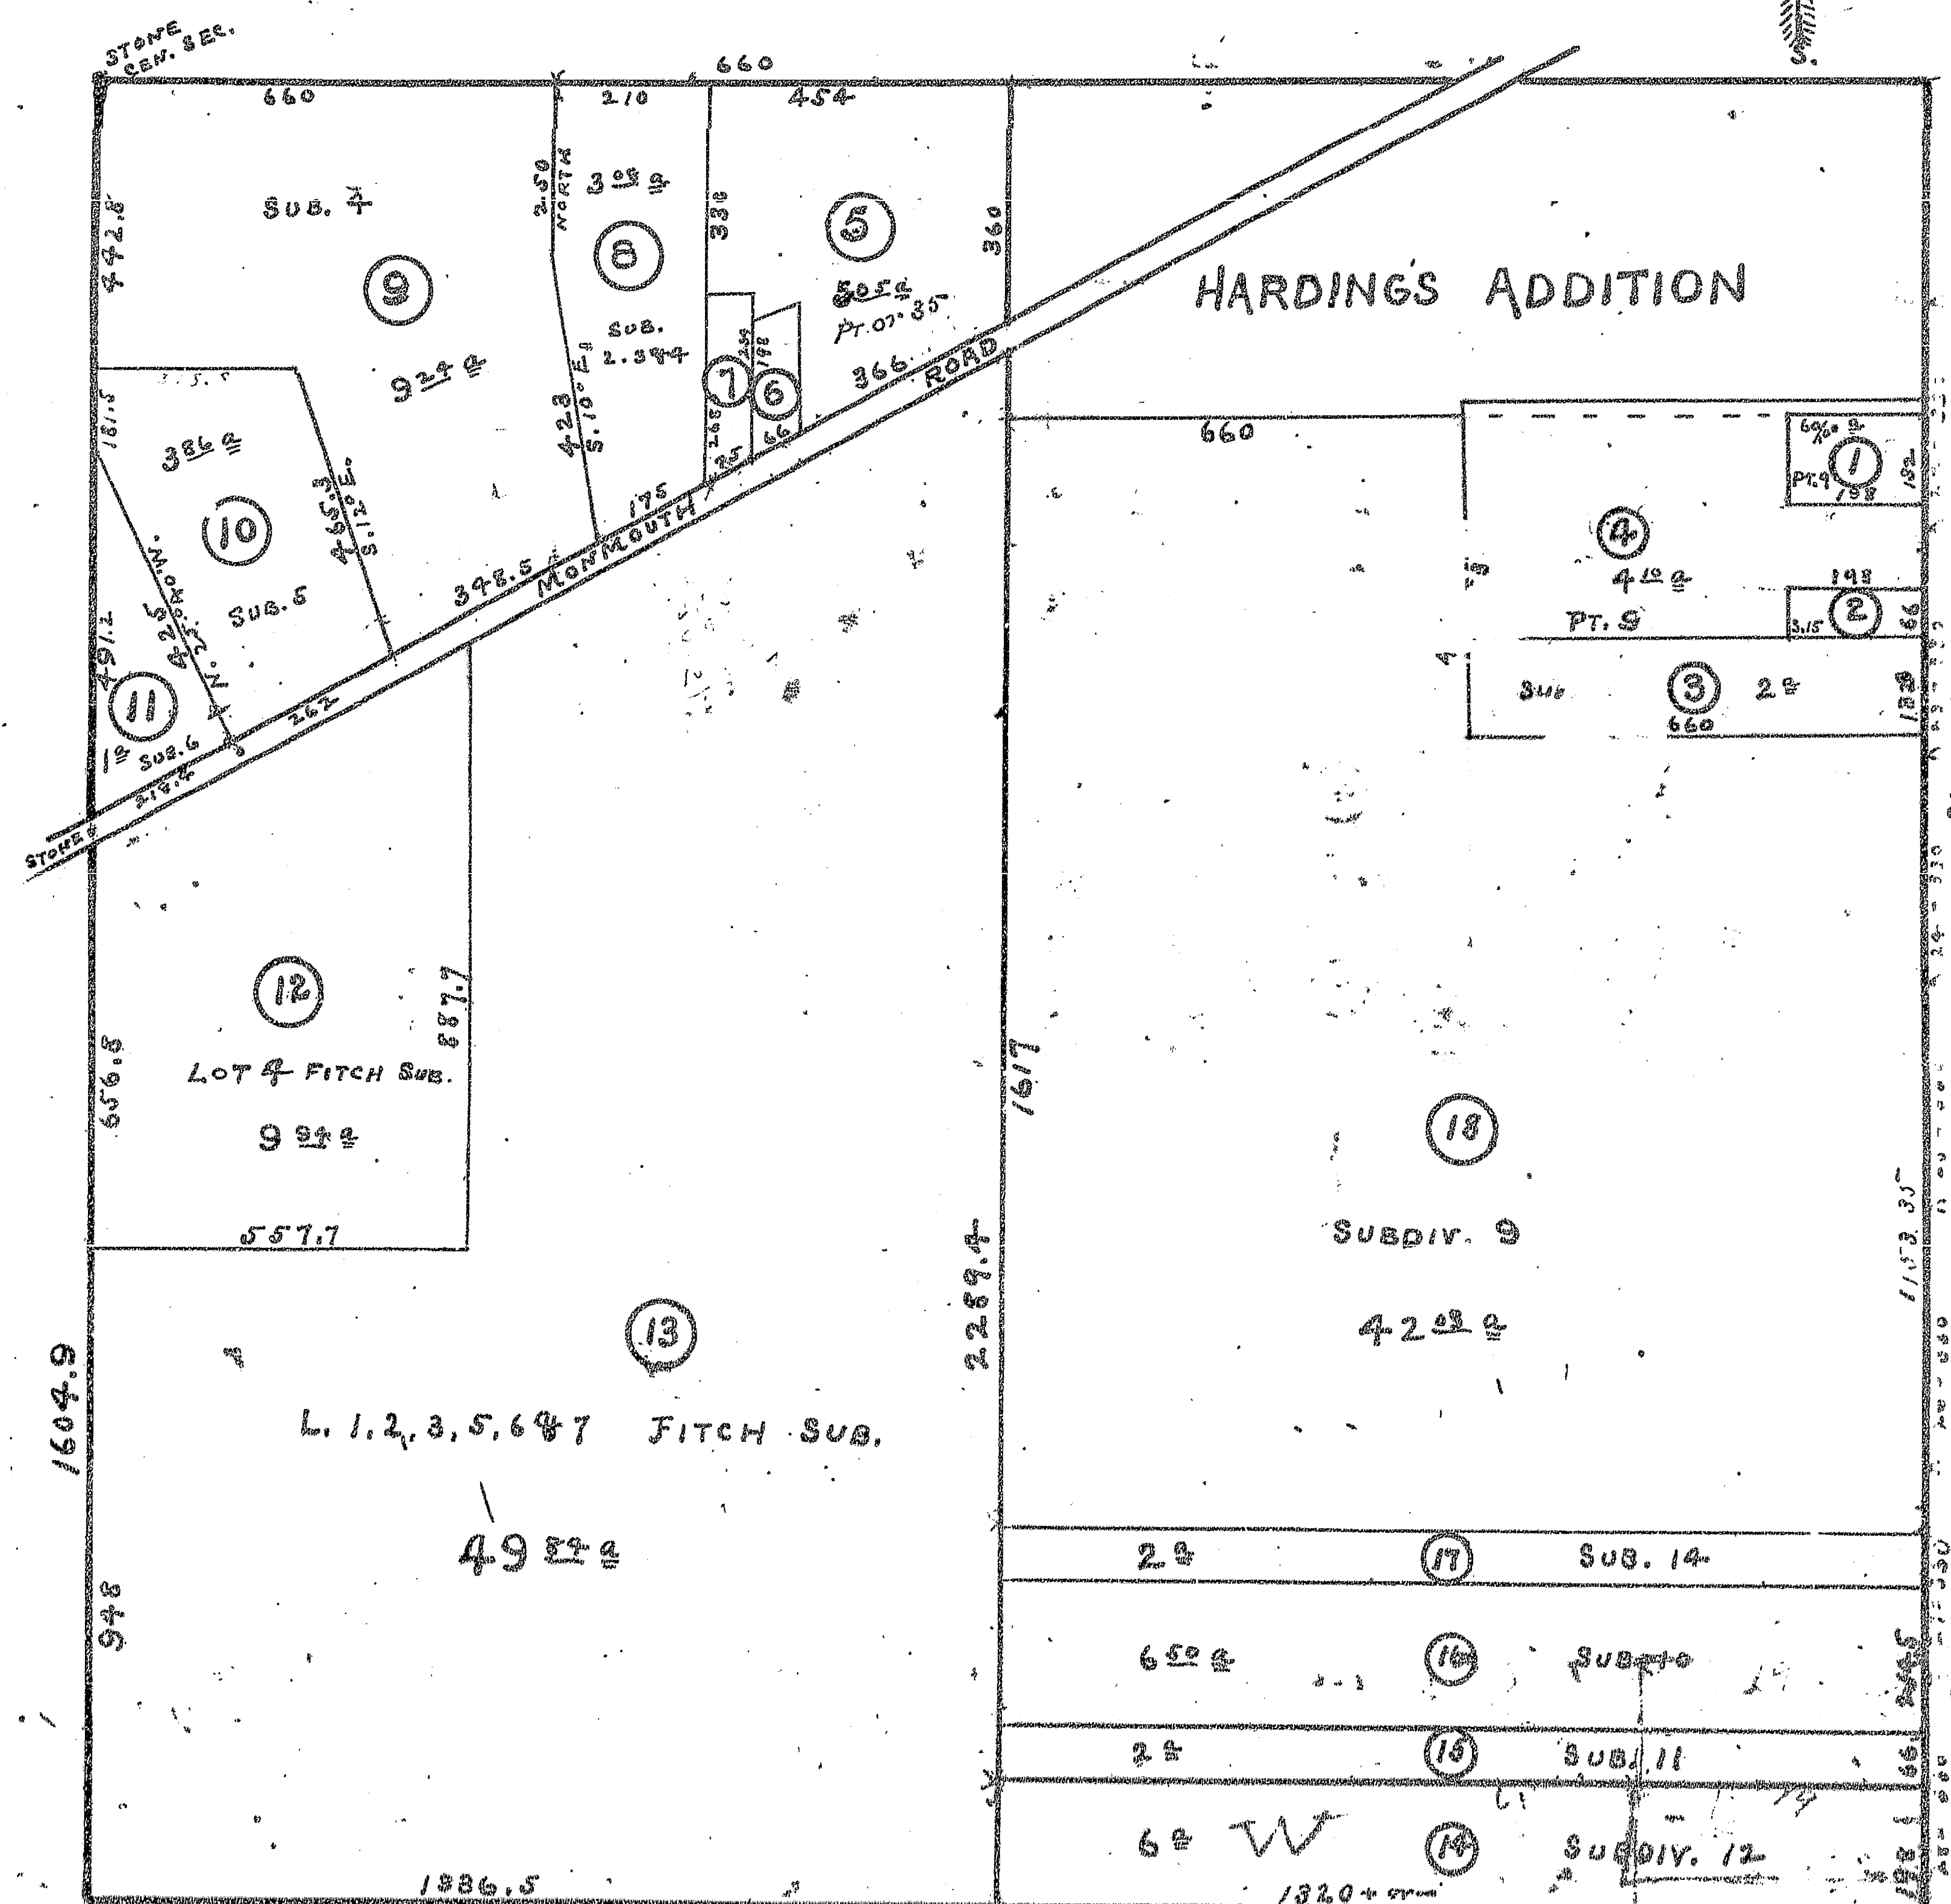

State of Ill.
Knox Co. J. C. Richey County Surveyor hereby certify that the above
Subdivision 1899 made for the use of Knox County Truly
represents the present ownership of the South East Quarter of Sec 16
T 11 N R 1 E as represented by recorded deeds
January 23 1899
J. C. Richey Co. Surveyor
Approved M. O. Williamson Clerk