



PLAT OF
- RESUBDIVISION 1899 -
OF
THE NORTH PART OF THE EAST 1/2 OF THE
SOUTH WEST QUARTER OF SEC. 9 T. 11 N. R. 1 E.
KNOX CO. ILL.

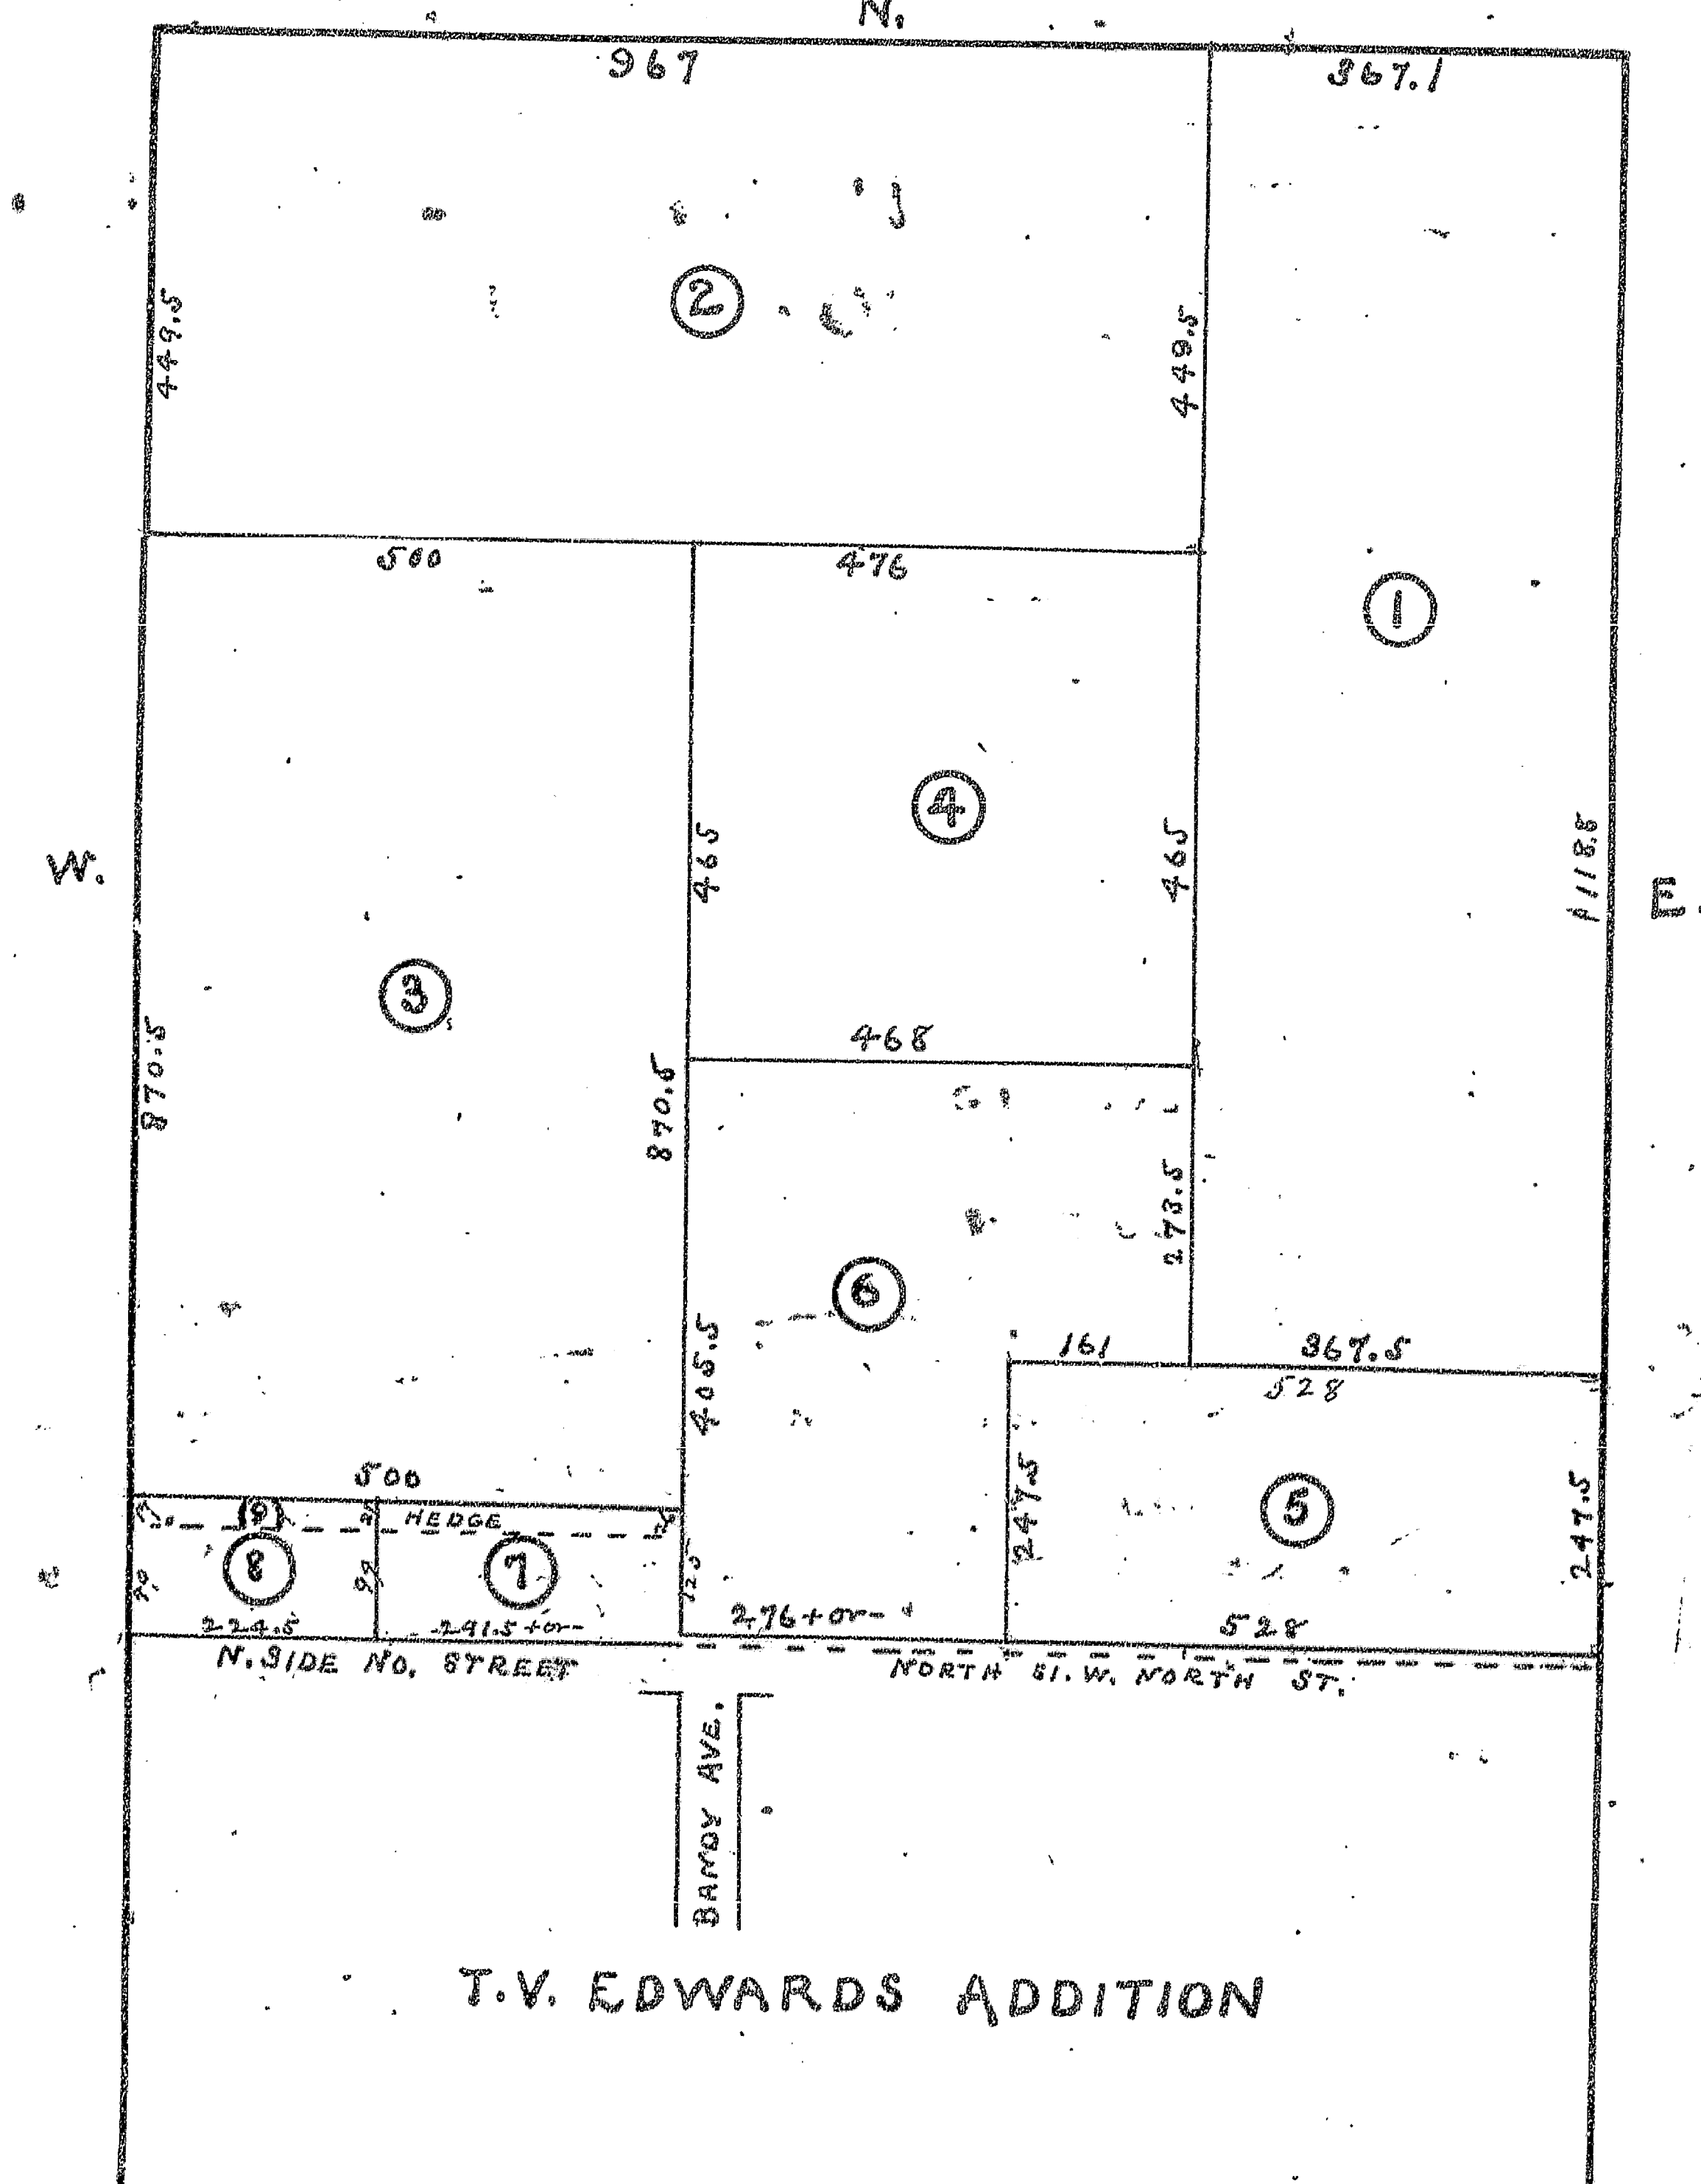

State of Ills
Knox Co. J. C. S. Richey Co. Surveyor hereby certify
the above plat of the North part of the
East half of the S.W. 1/4 Sec 9 T. 11 N. R. 1 E. Knox Co
truly represents said subdivision as made by
me for Knox Co
Jan 24. 1899 J. C. S. Richey Co Surveyor
approved M. O. Williamson
clerk

PLAT OF
- SUBDIVISION 1899 -
OF
SECTIONS 22 & 23 T. 11 N. R. 4 E. 4TH P.M.
- TRURO TP. KNOX CO. ILL. -

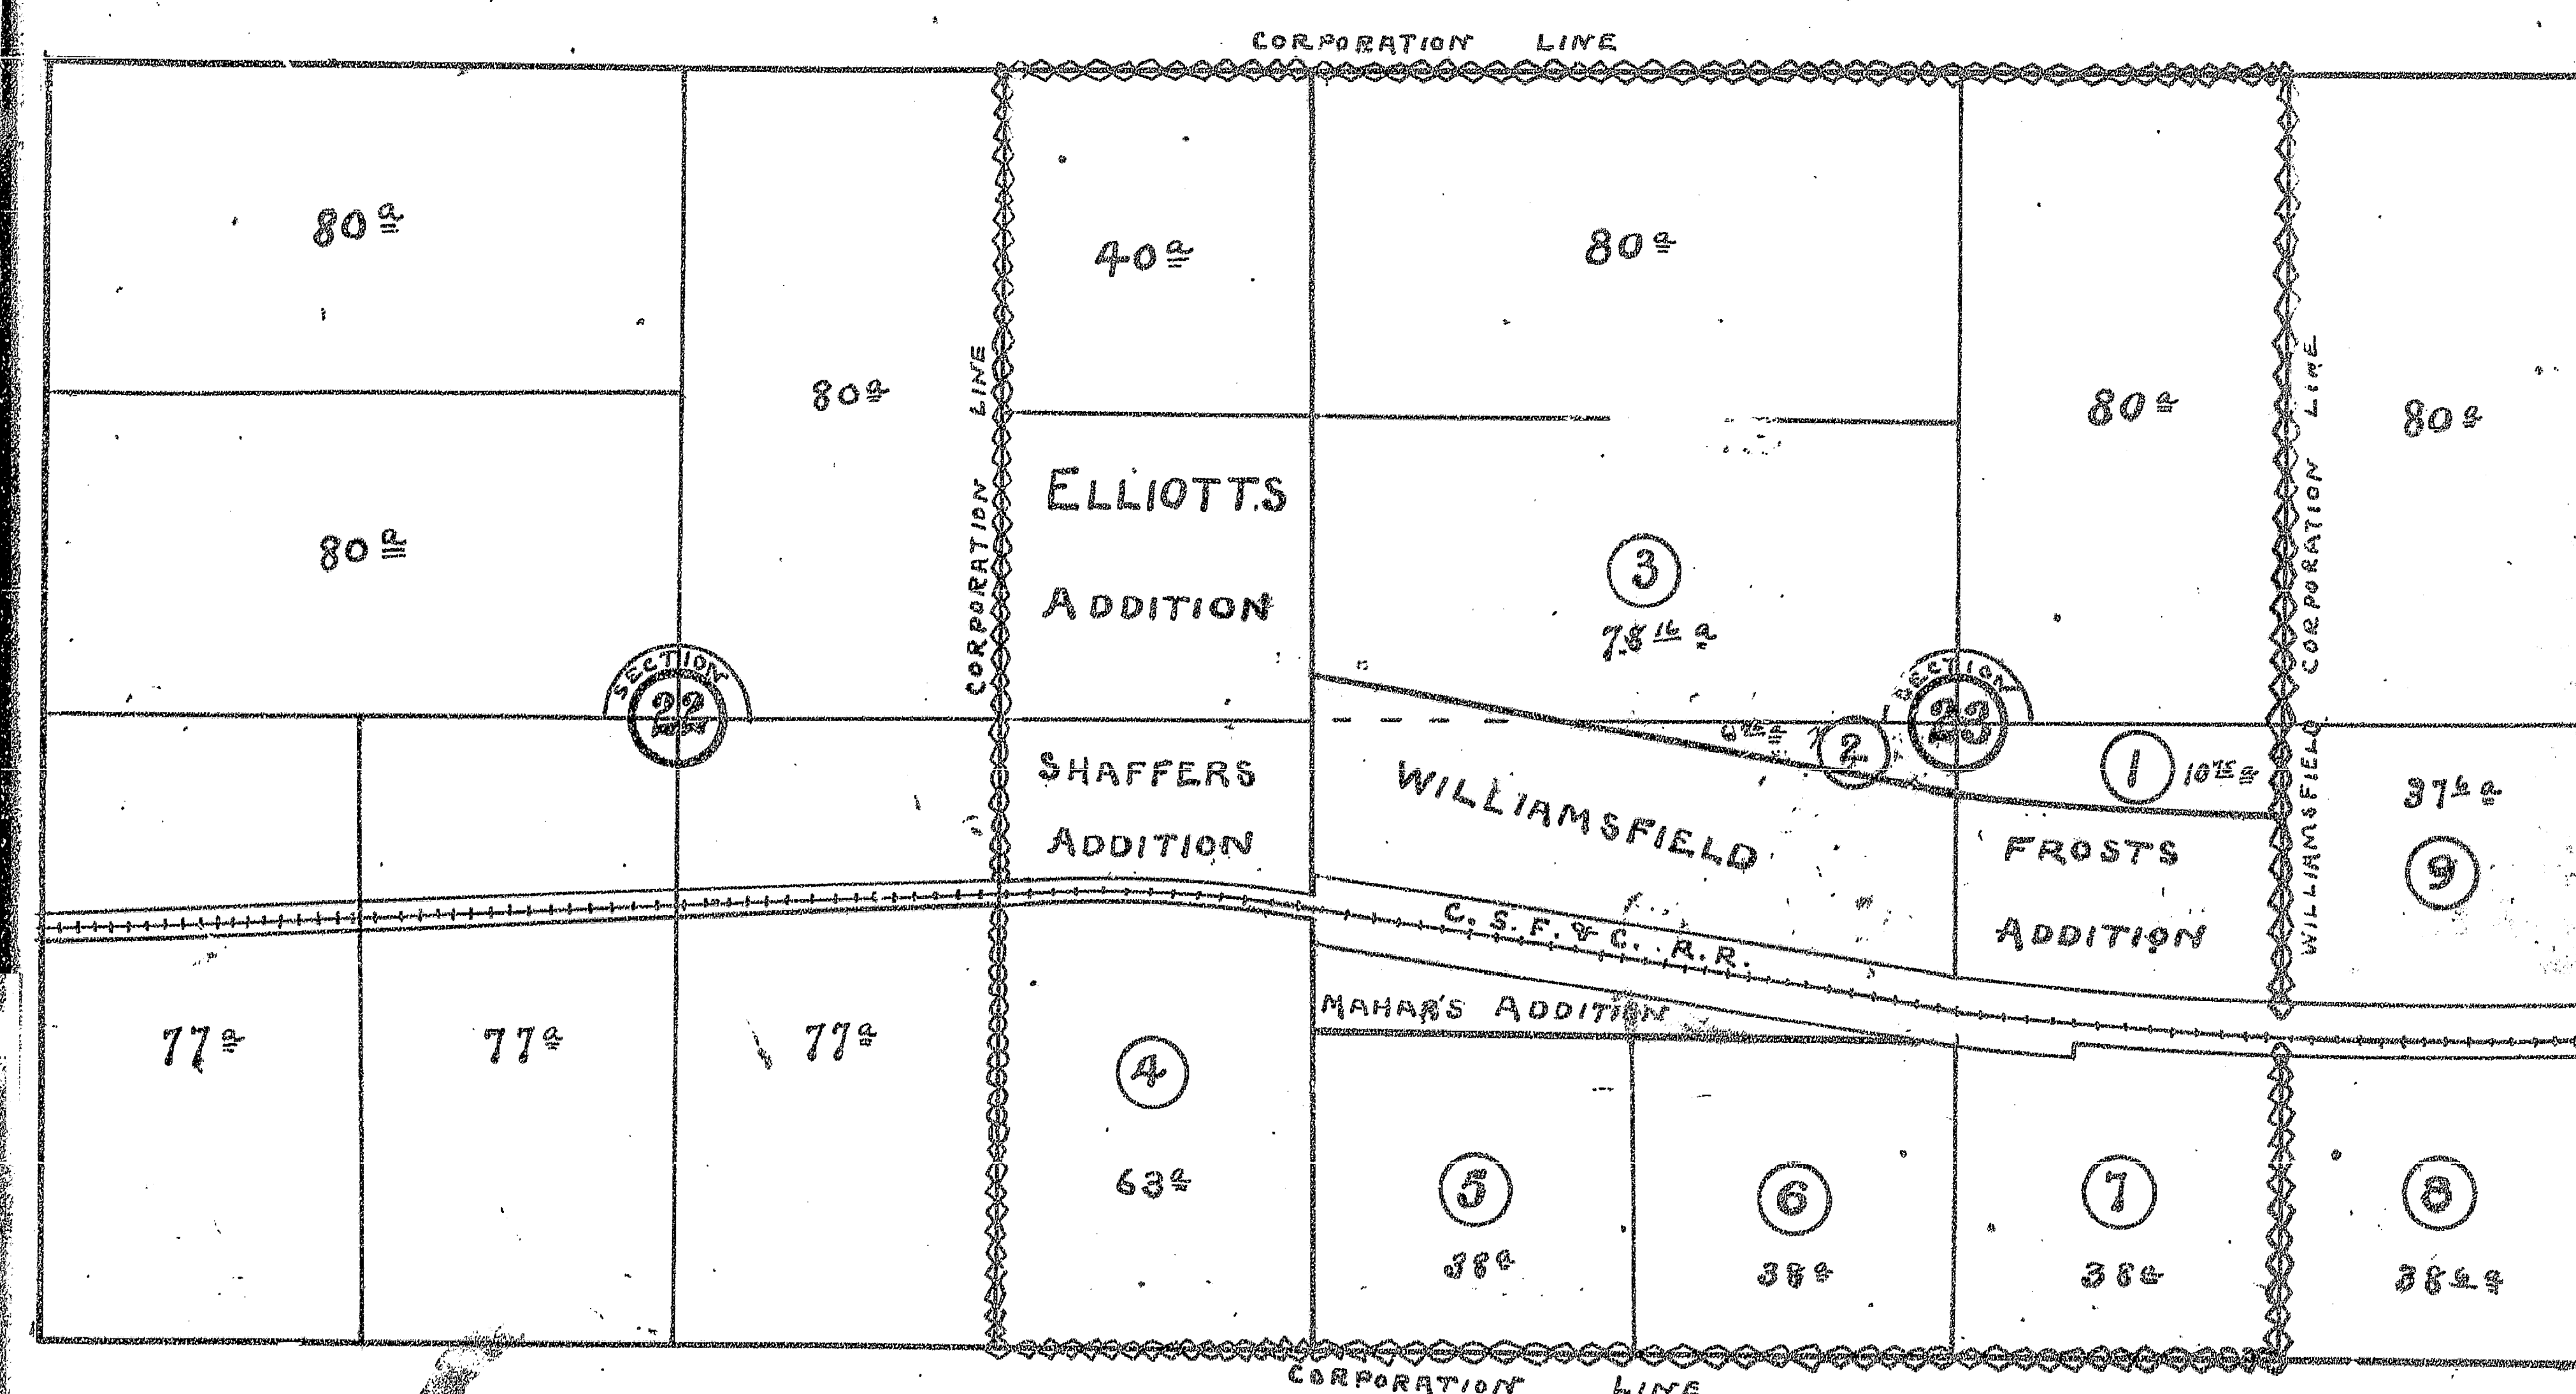

State of Ills J. C. S. Richey County Surveyor hereby certify that the above
Knox Co. Plat of Sections 22 & 23 of T. 11 N. R. 4 E. (Truro) made for the use
of Knox County - truly represents the present ownership of said
Sections January 23 1899 J. C. S. Richey Co. Surveyor
- Approved M. O. Williamson clerk