


SUBDIVISION 1899
OF
LOTS 24 & 25
OF PAYNES ADDITION
TO THE CITY OF GALESBURG

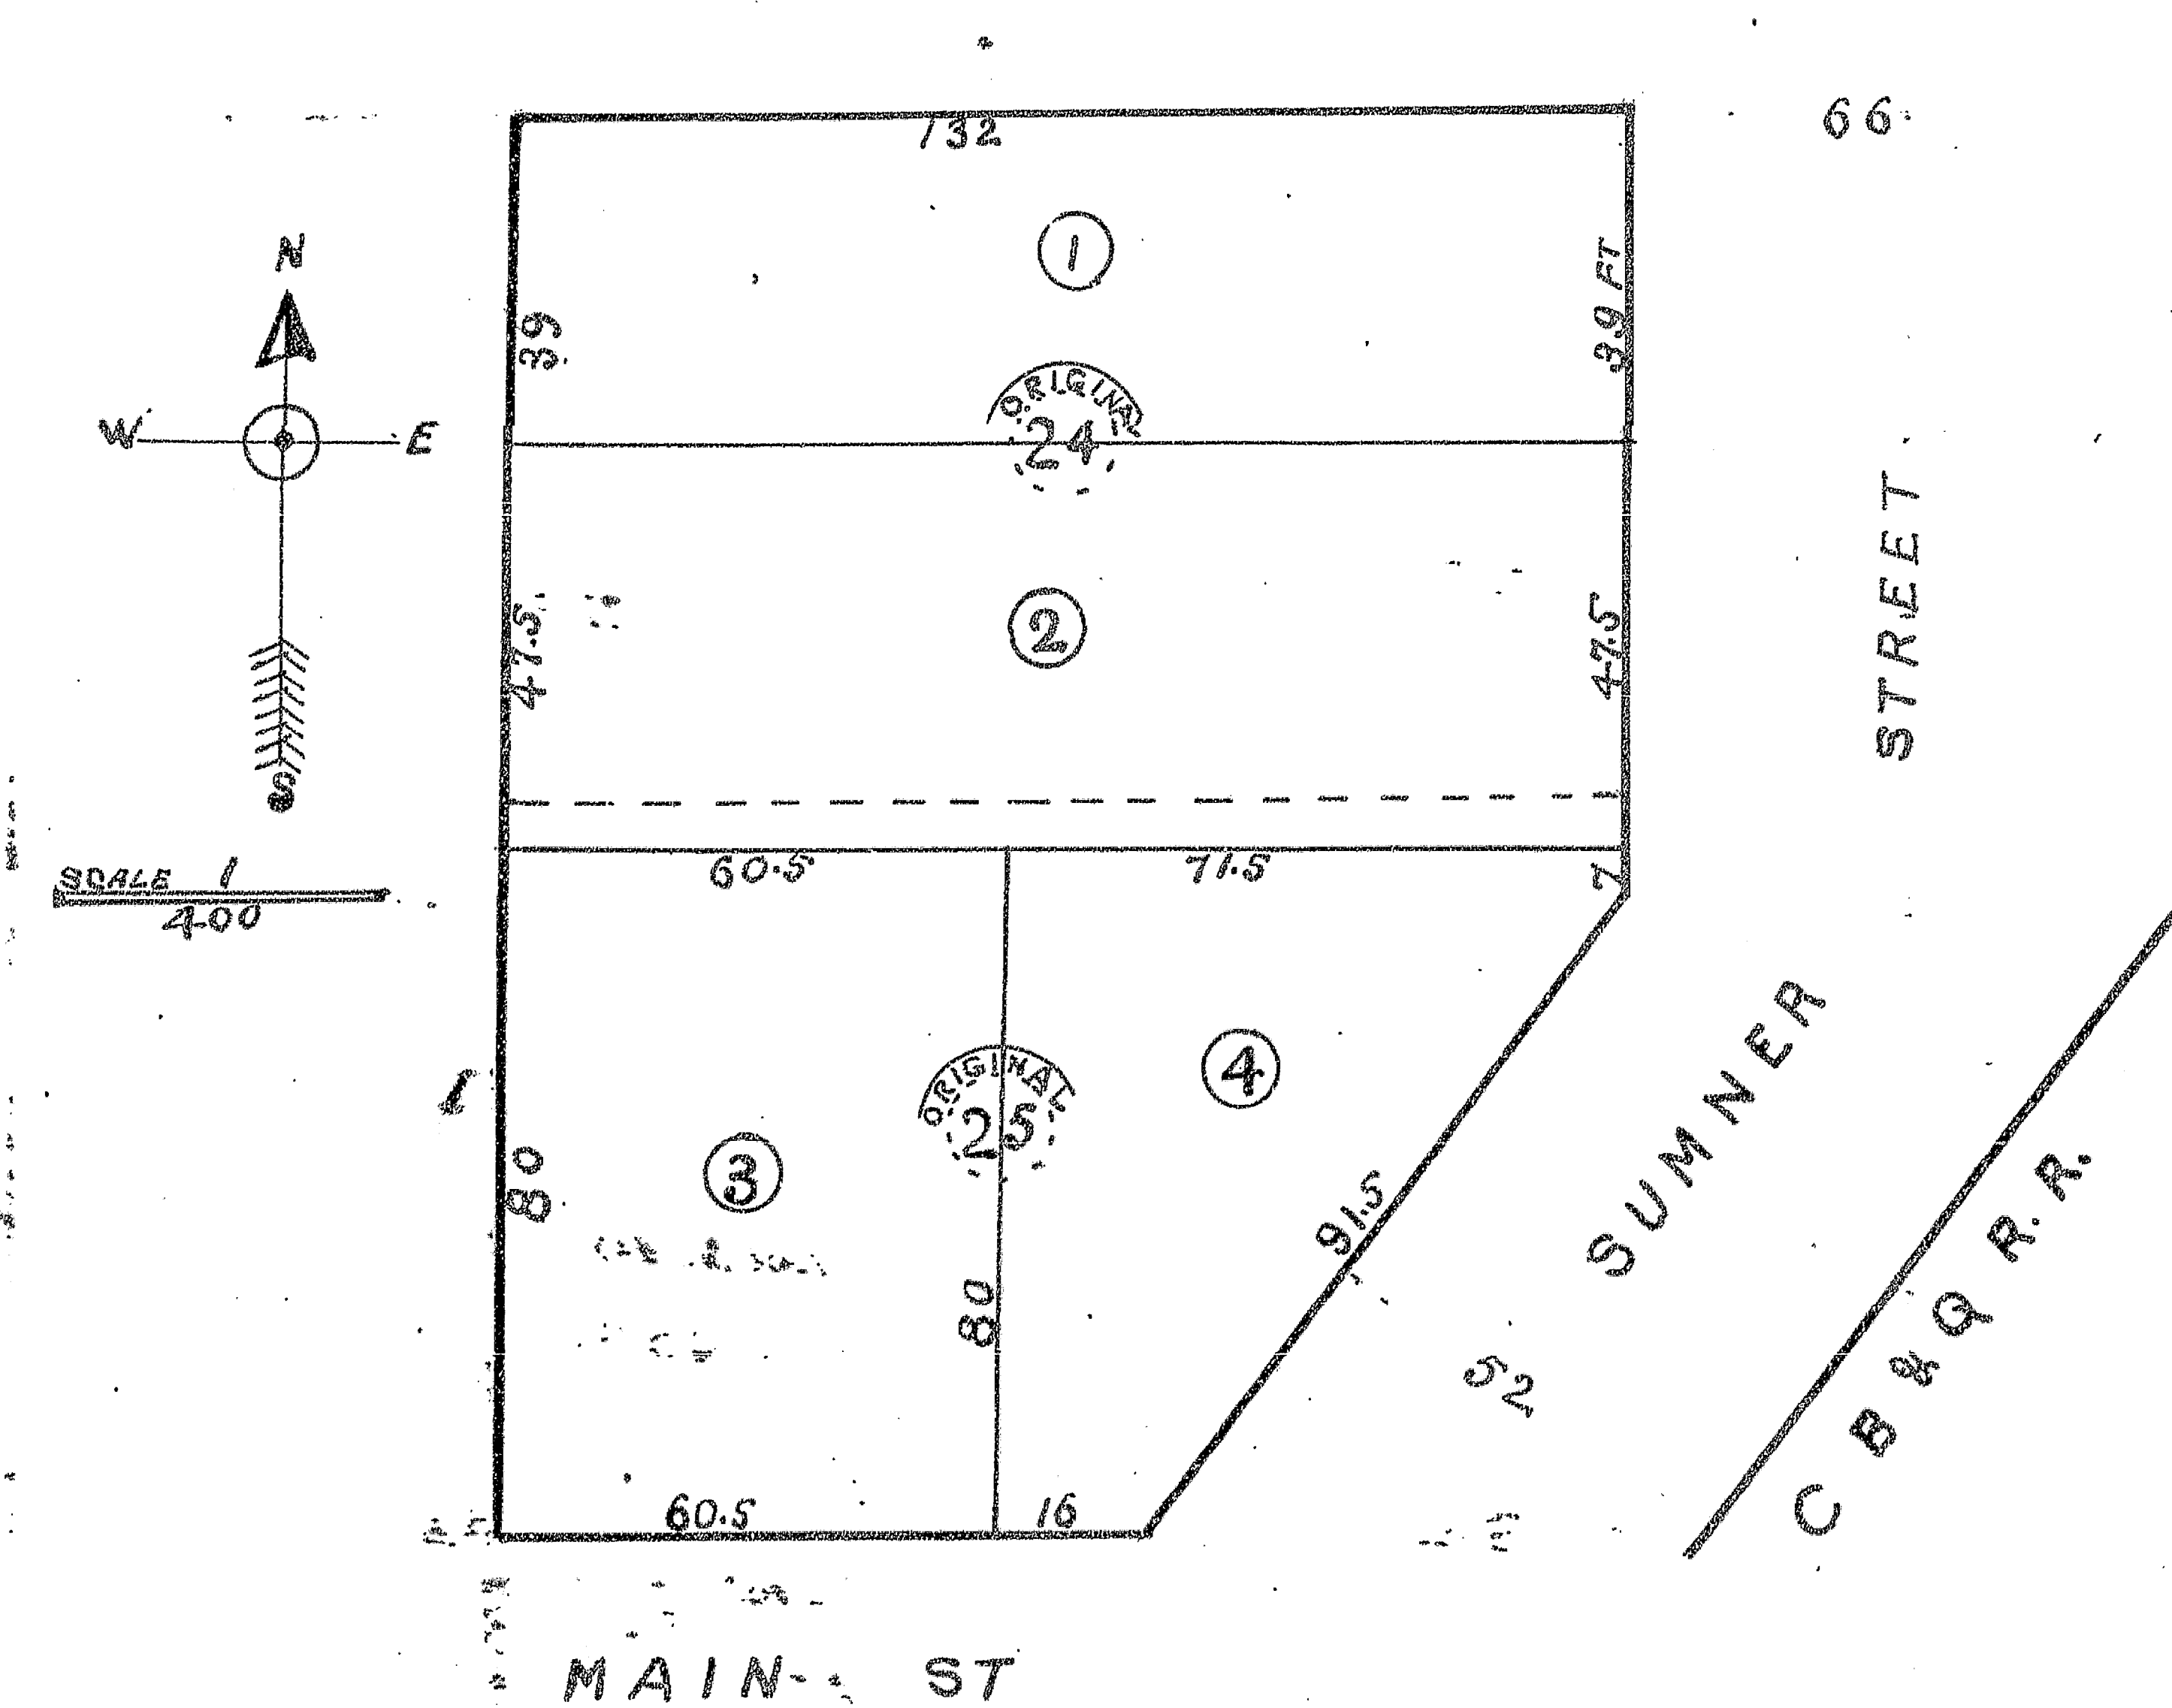


State of Illinois
Knox Co J.S. Richey County Surveyor hereby Certify
that the above plat of a subdivision of Lots 24 & 25
of Paynes Addition to the City of Galesburg, truly represents the
present ownership of said lots, said plat made for the use of
Knox County Aug 2nd 1899.
L.S. Richey Co Surveyor

Approved
M. O. Williamson
Clerk

STATE of ILLINOIS
KNOX COUNTY
OFFICE OF SURVEYOR

Oneida Feb 2nd 1874

Sec 1 - Tps 12 N.R. 12 E of 4th P.M.

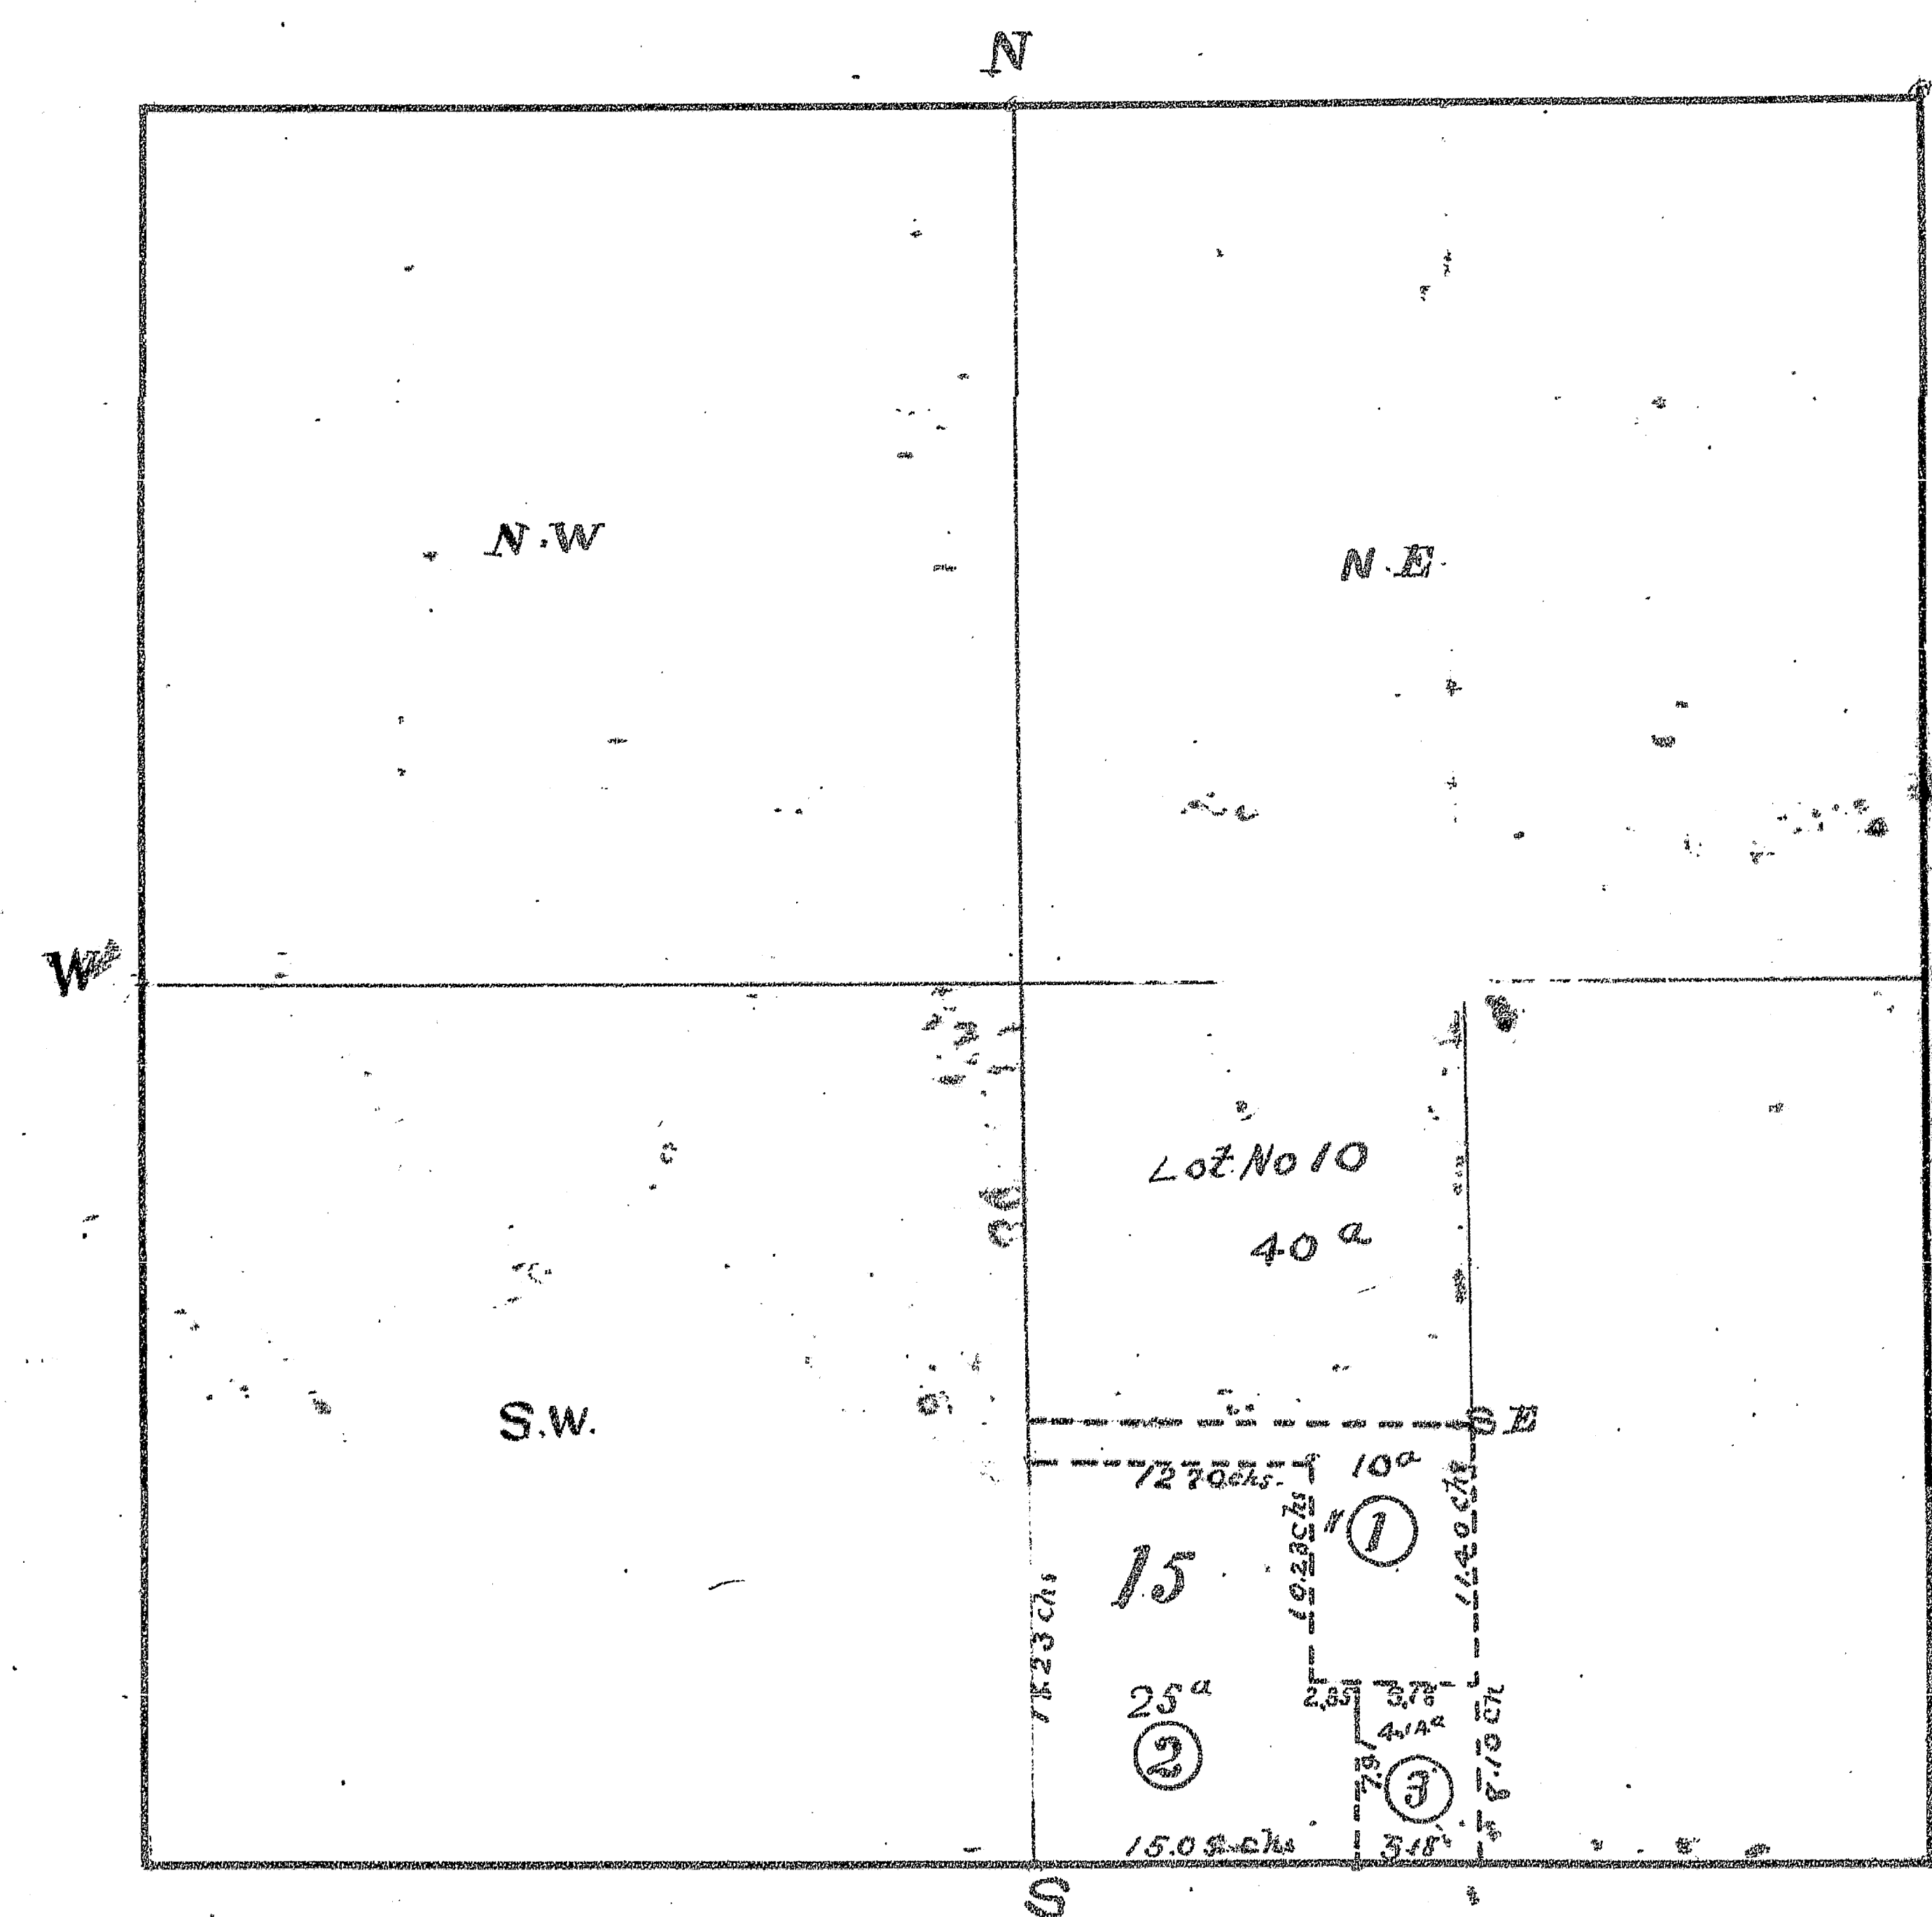

A Plat of - of Lots 15 & 10 with a subdivision of Lot 15
Section 16 Tps 12 N.R. 12 E of 4th P.M.
Surveyed January 1874 for Andrew Walstead and
Jonas Anderson

Courses and distances given on the lines
Ralph Davis
Surveyor Knox Co, Ill.