



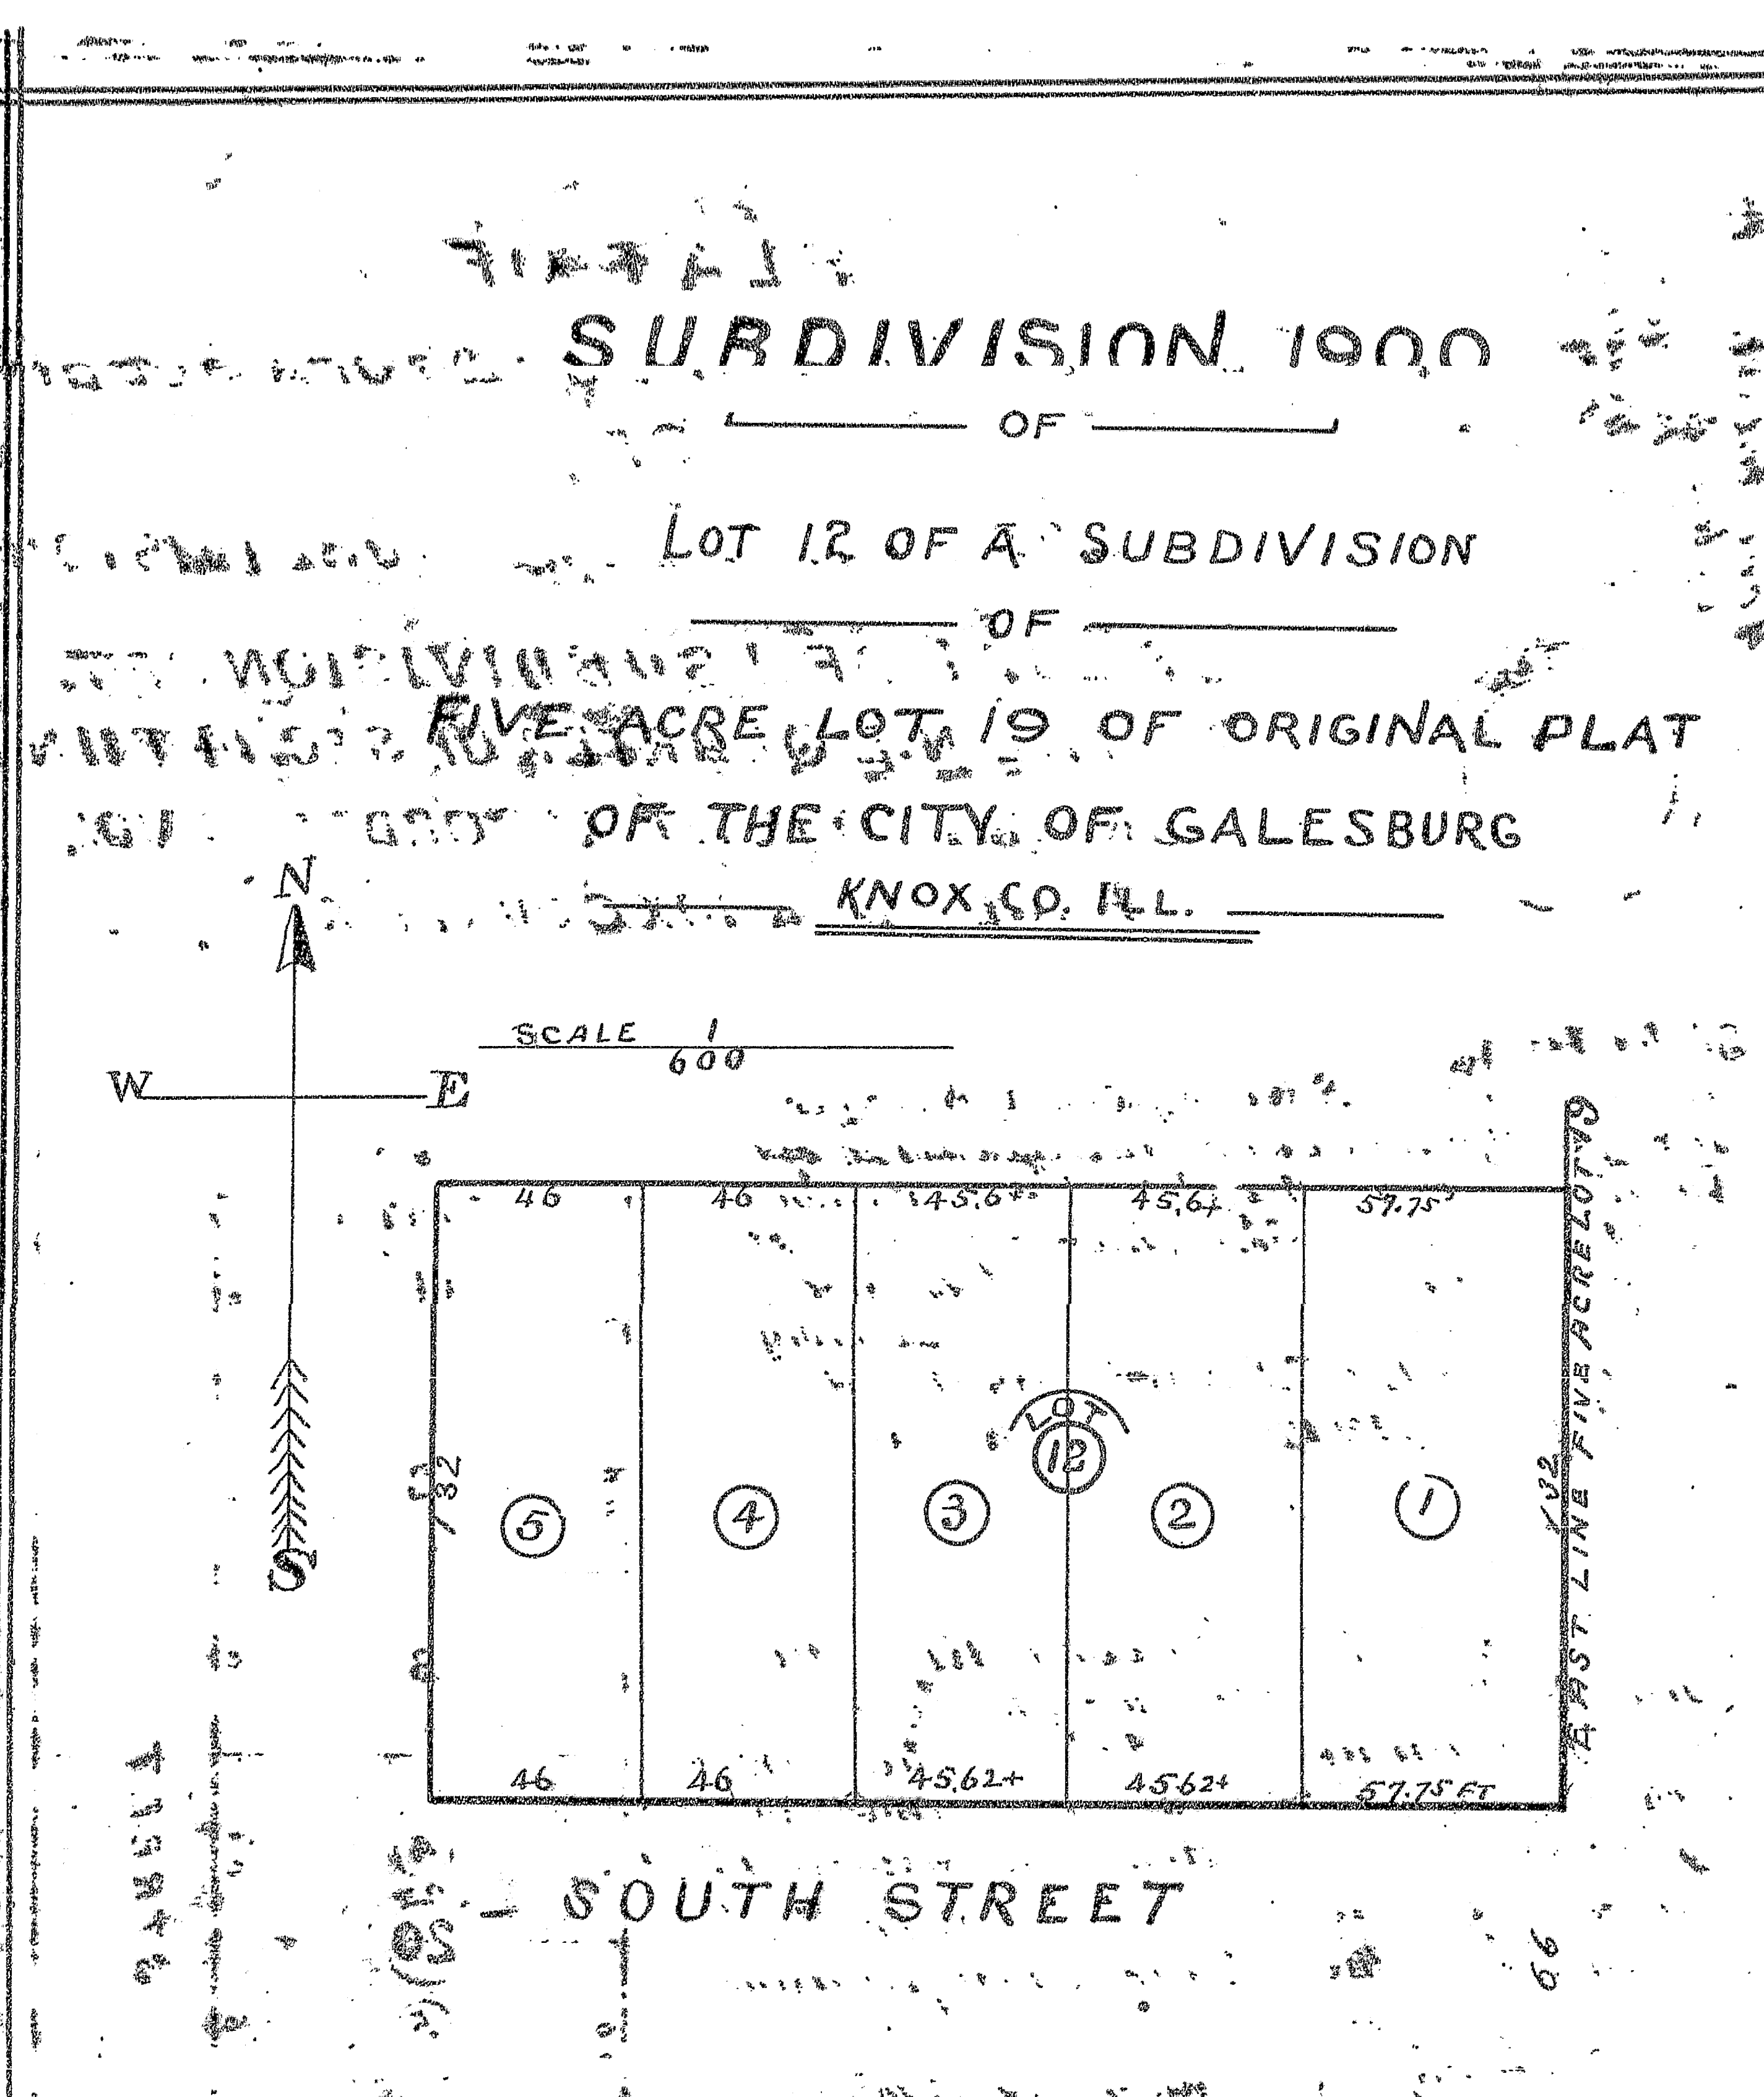

State of Ill. I C.S. Richey County Surveyor hereby
Knox Co. certify that the above plat of a subdivision of Lot 12
of a subdivision of five acre Lot 19 of original plat
of the Town of Galesburg
made for the use of Knox County Ill. Truly represents
the present ownership of said Lot 12
Oct 6 AD 1900. C.S. Richey
Co Surveyor

Approved S.G. Mead
Deputy County Clerk

A copy of this plat
correctly made
Oct 15th 1900
at the City of Galesburg
Ill.


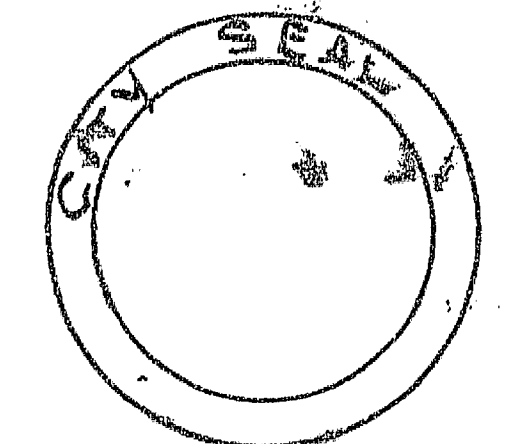


PLAT
A SUBDIVISION OF LOT 20 OF A SUBDIVISION
OF
LOT 1 IN MEEKS SUBDIVISION
OF LOT 1 OF A SUBDIVISION OF THE S.E. Q.
OF THE N.E. QUARTER OF SEC. 14 T. 1 N. R. 1 E.
ACCORDING TO PLAT RECORDED IN VOL. 53
PAGE 118 KNOX COUNTY RECORDS

State of Ill. I C.S. Richey County Surveyor
Knox Co. hereby certify that I have surveyed Lot 20 of a
subdivision of Lot 1 of Meeks subdivision of
Lot 1 of a subdivision of the S.E. q. of the N.E. q.
of Sec. 14 T. 1 N. R. 1 E. according to plat
hereto annexed and said plat truly
represents said survey as made by
me Oct 9 AD 1900 C.S. Richey
Co Surveyor

To Whom it May Concern Know ye
That I A.W. Meeks Owner of the land upon
which the annexed plat is located hereto
acknowledge that I caused the same to be
surveyed and platted as represented by
the said annexed plat and do hereby
acknowledge the same to be my free and
voluntary act and deed
as witness my hand and seal this 10th day
of October A.D. 1900 Abraham W. Meeks

State of Illinois I P.H. Sanford a Notary Public
in and for said County do hereby certify
that A.W. Meeks personally known to me to be
the same person who caused the foregoing
and annexed plat to be made and approved
personally appeared before me this
11th day of October AD 1900 and
acknowledged that he caused
said plat to be made and surveyed
and that the same is his free and
voluntary act
Given under my hand and notarial
Seal this 11th day of October AD 1900
Patrick H. Sanford
Notary public

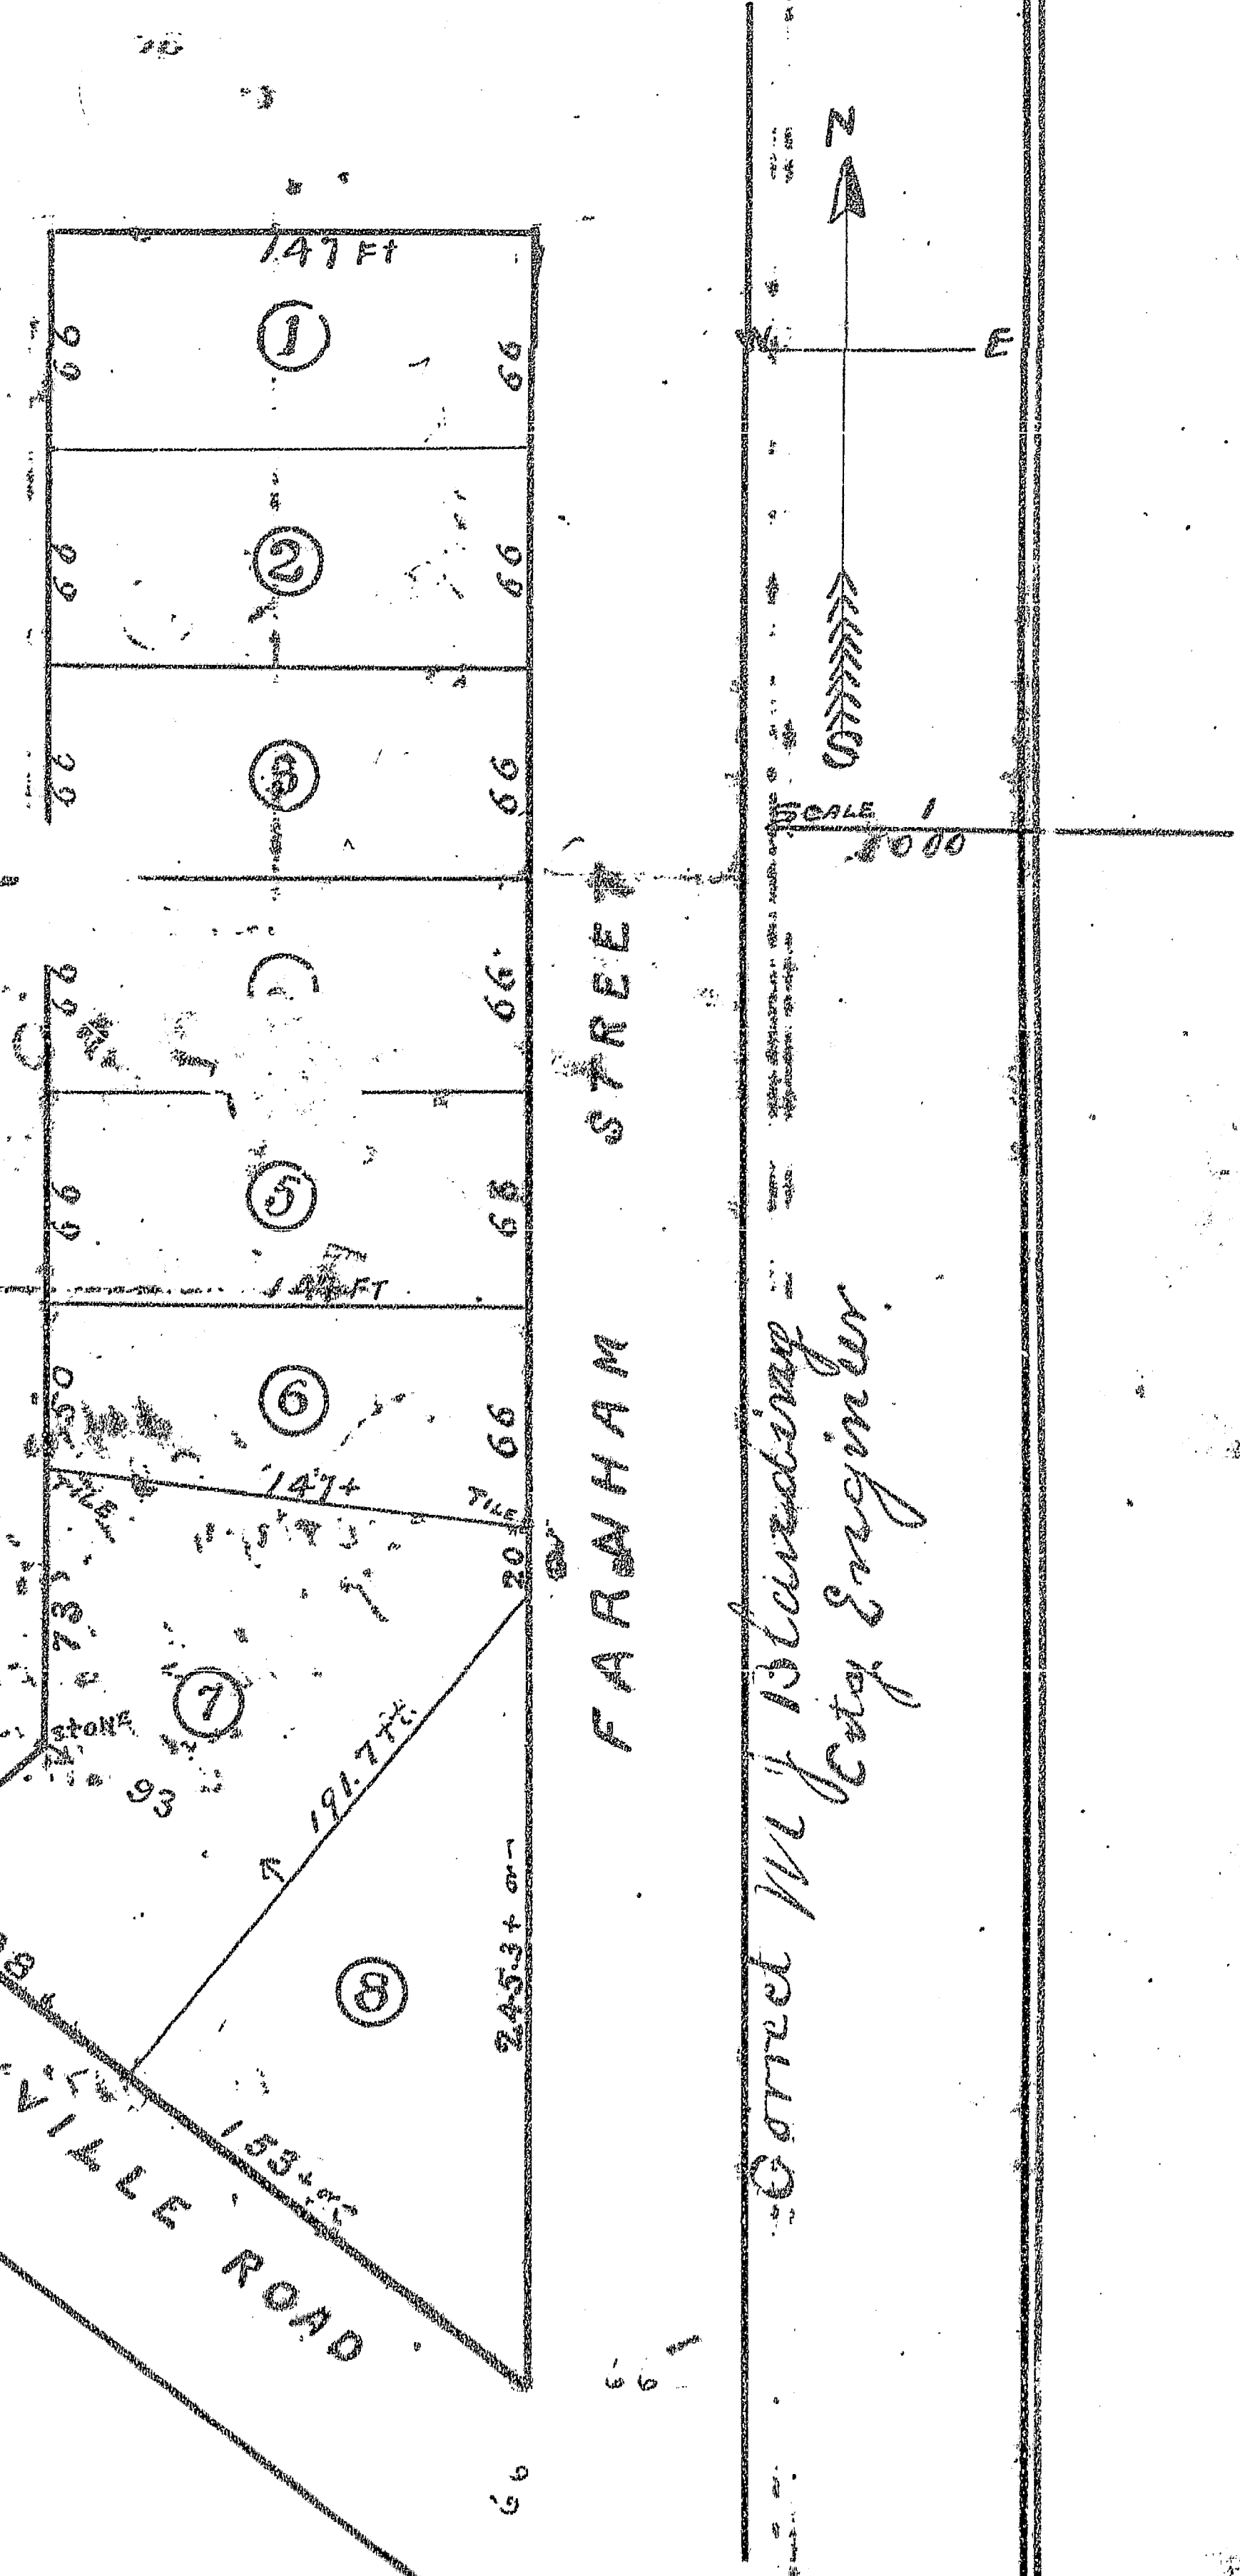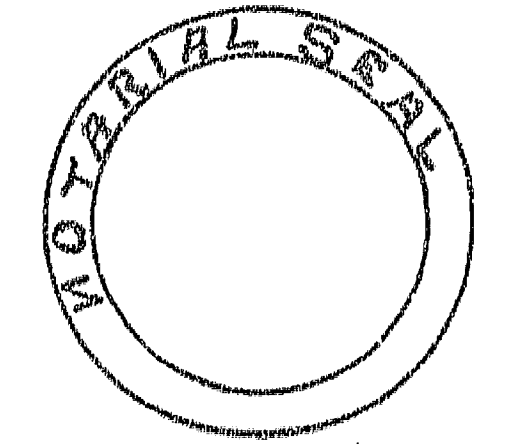

Corrected W. J. Warding
City Engineer