


SUBDIVISION 1902
OF BLOCK 5 OF
BECKER BERRY PEASE & HEDSTROM'S ADDITION

VILLAGE OF VICTORIA KNOX CO. ILL.

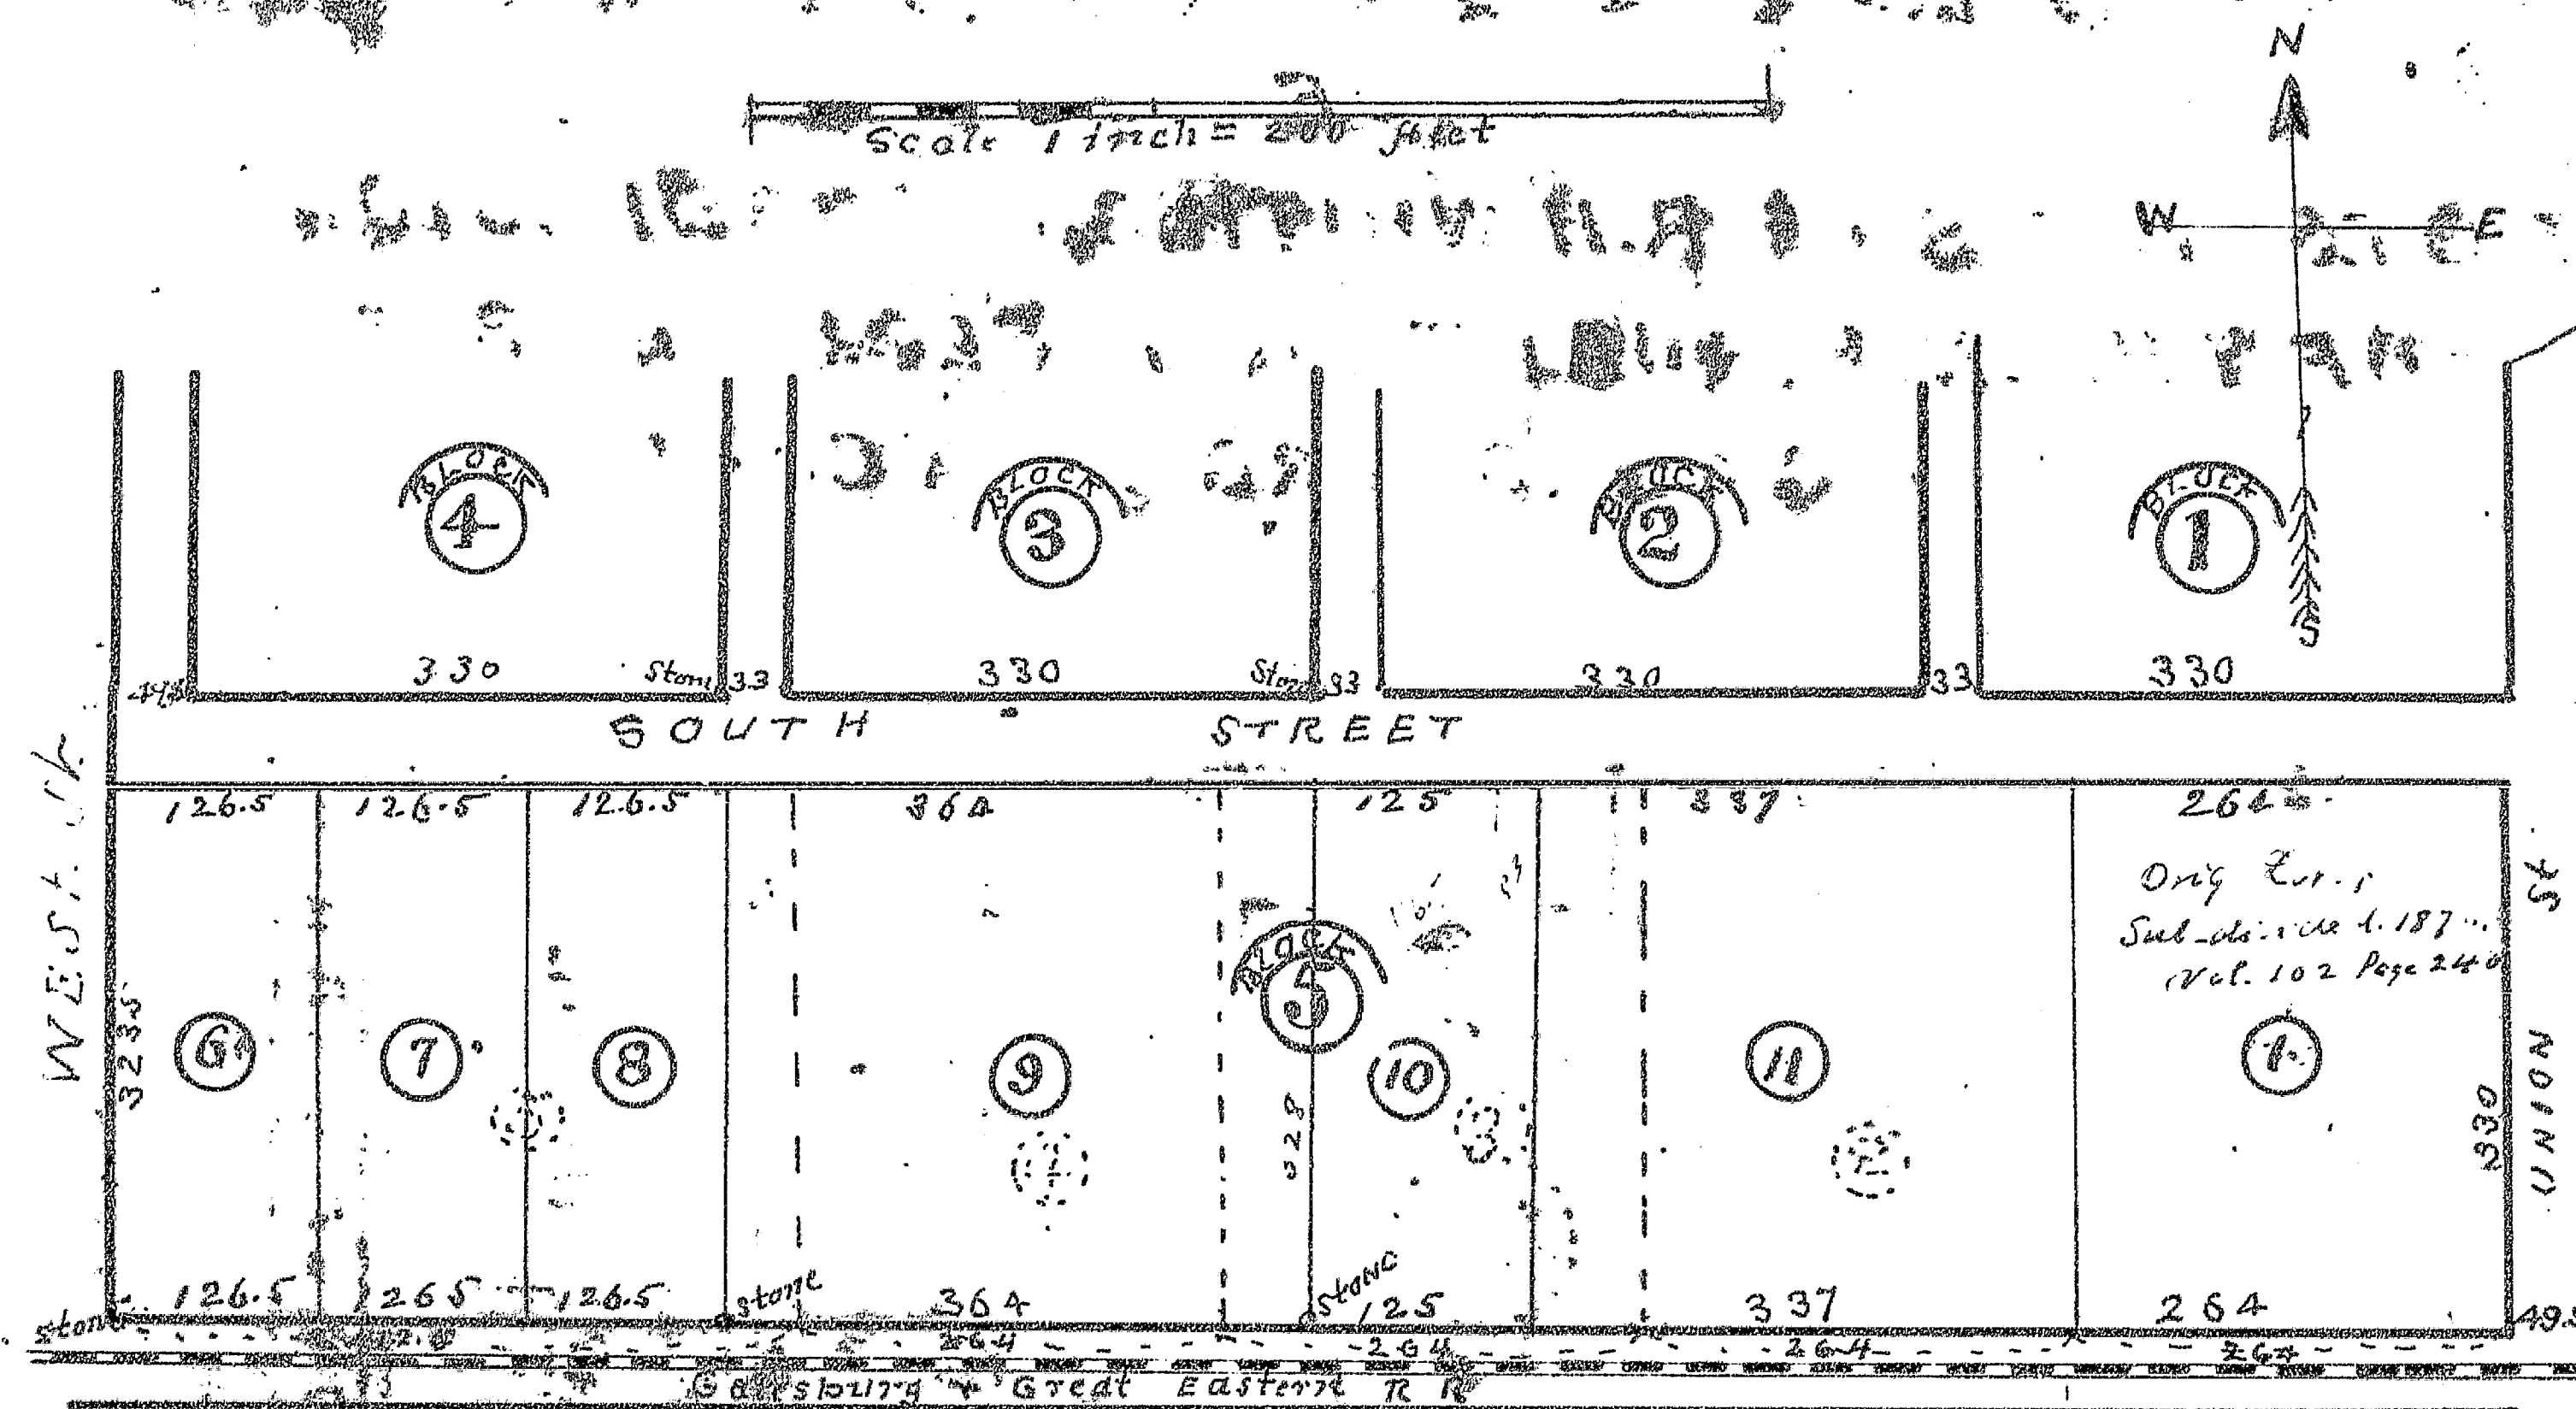

We the undersigned owners of that part of Block 5 of Becker Pease and Hedstrom's Addition to Victoria which lies south of Blocks 3 & 4, hereby relinquish to the use of the public any right or title to that part of the north 40 feet of South St which lies within said described land which we may have acquired by adverse possession or otherwise.

Anthony Seward
John W. Weedman

NEOLA ELEVATOR CO.

J. D. Valentine Pres.

John Hanson

State of Ills
Knox Co. I hereby certify that I have surveyed & Platted from deeds on records and Contracts, Block 5 of Becker Berry Pease & Hedstrom's Addition to Victoria as truly represented by above plat.

Made June 16 1902.

A. L. Richey

Deputy Co. Surveyor


Accepted, read, approved and placed on record this third day of Nov 1902

Lo S Robinson President

Theodore Johnson Village Clerk

SUBDIVISION 1902

LOTS 7 AND 8 OF R. H. WHITINGS SUBDIVISION
OF THE N. E. QUARTER OF SEC 9 T11N R1E
GALESBURG KNOX CO. ILL.

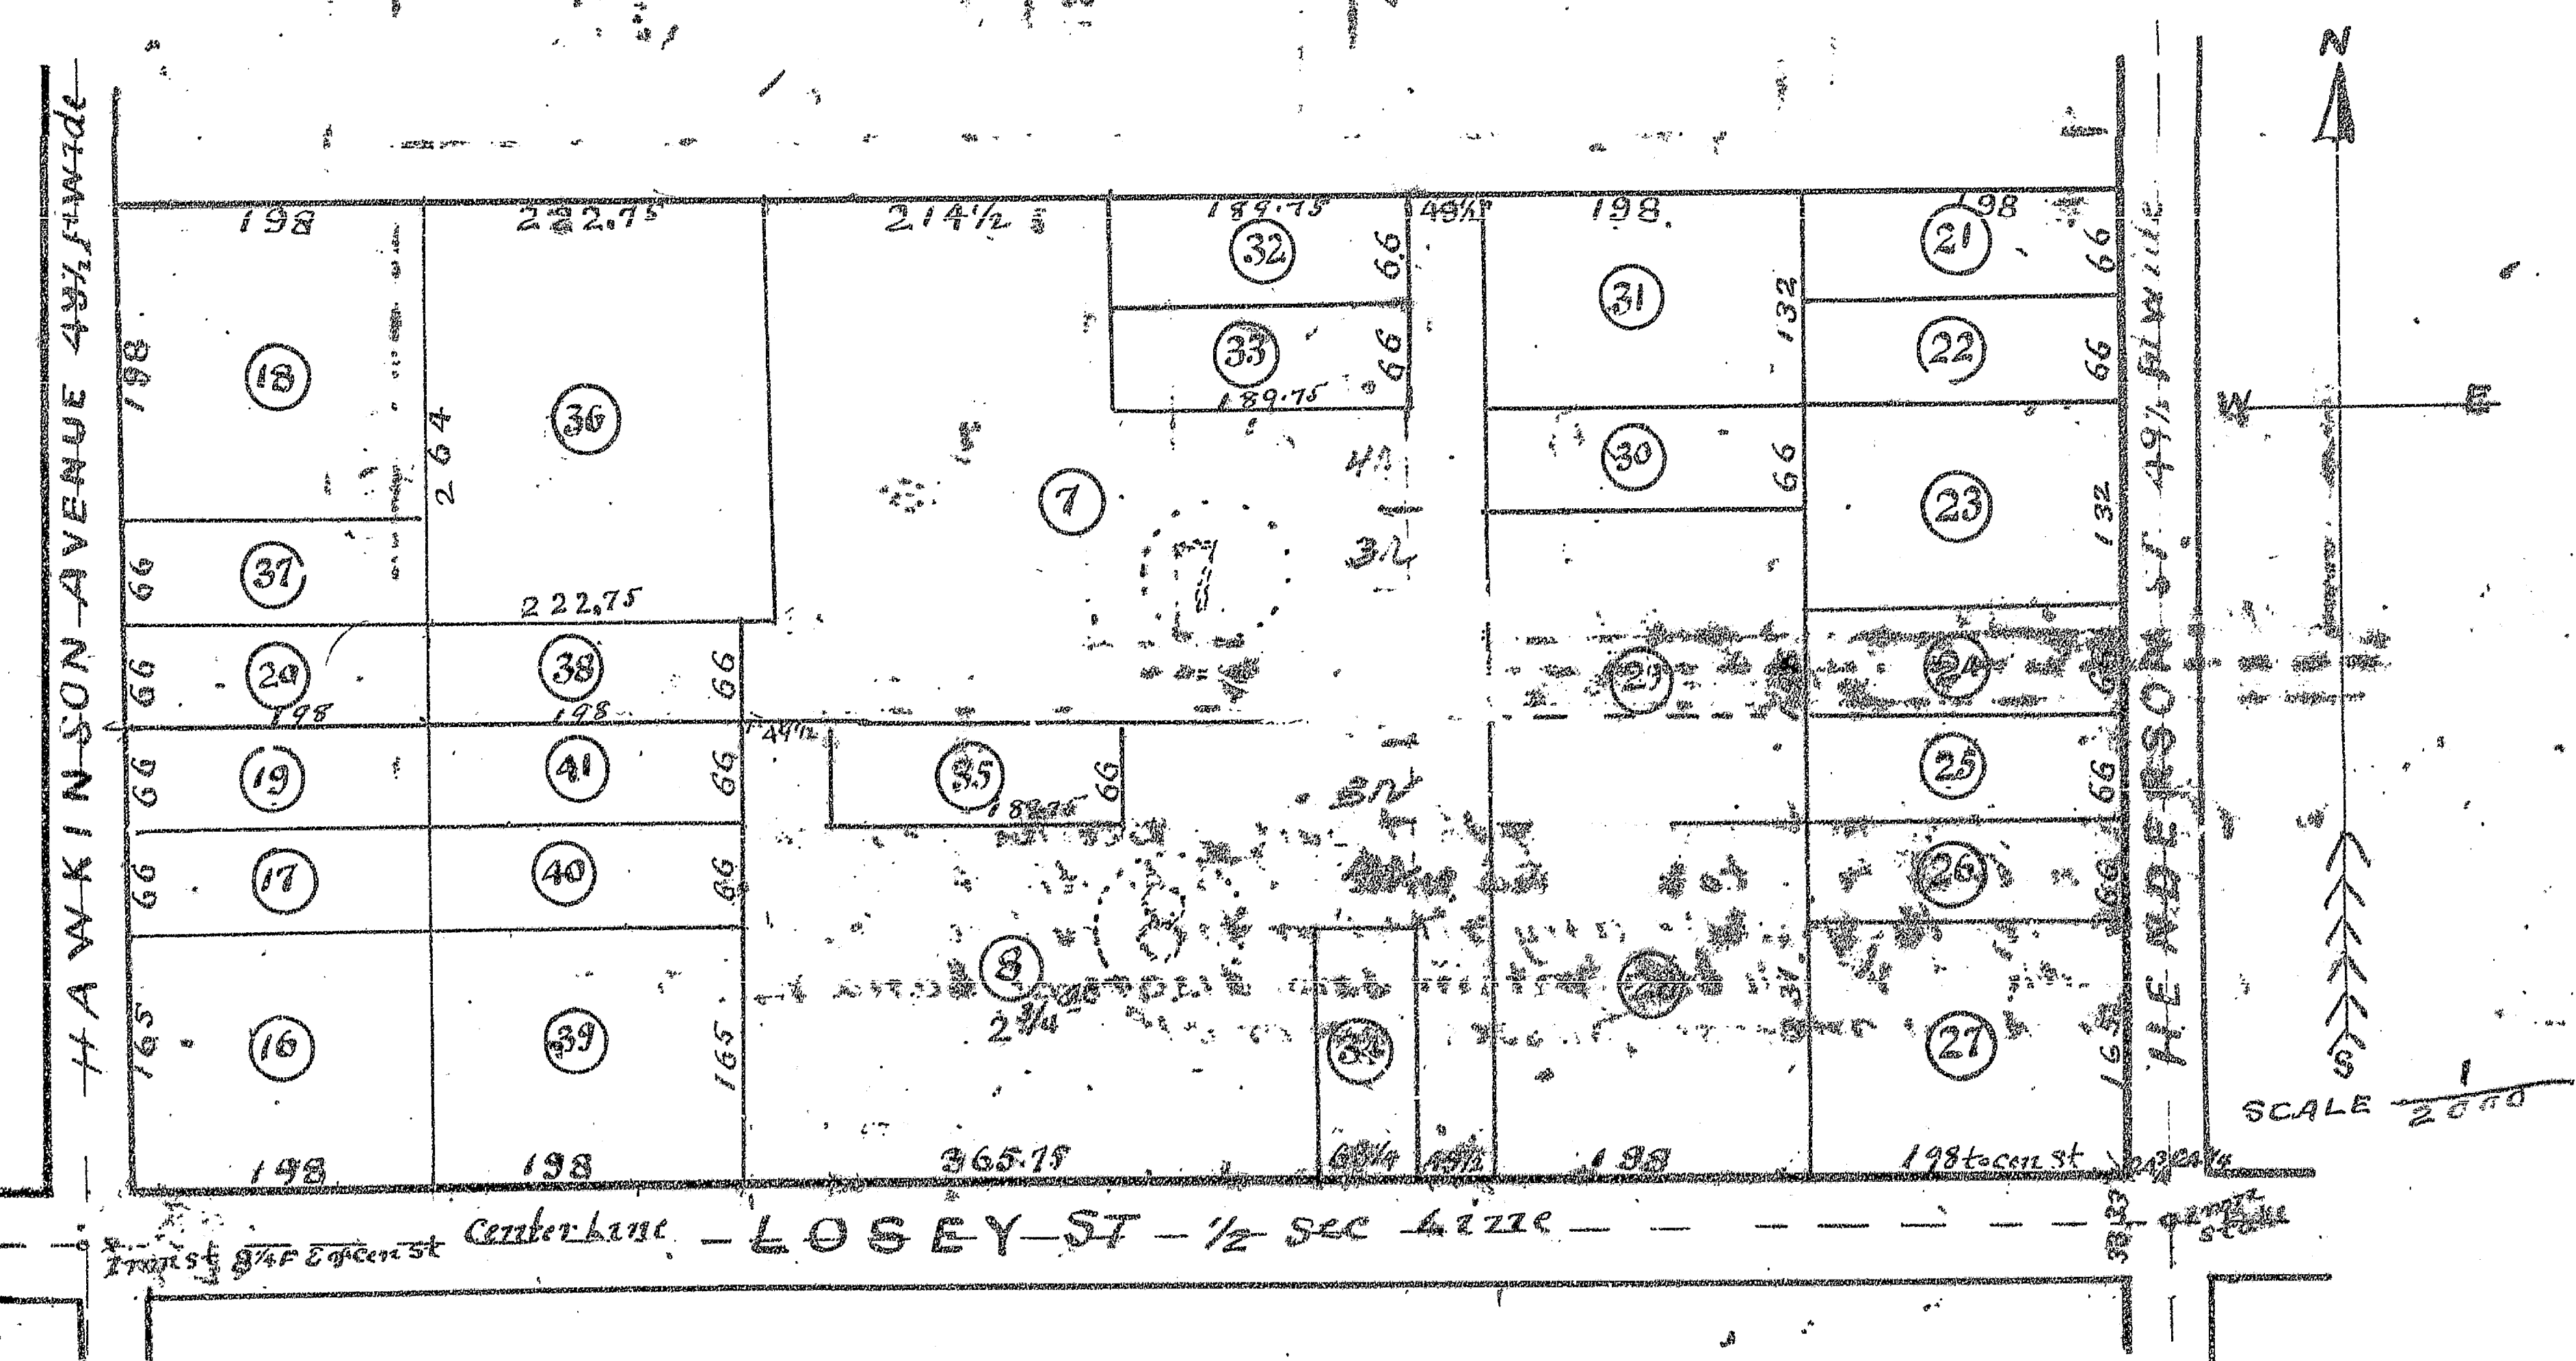

State of Ills
Knox Co. I C. S. Richey County Surveyor of Knox County
hereby certify that the above plat of subdivision
of Lots 7 & 8 of R. H. Whittings subdivision of the N. E. q. of Sec 9
T11N R1E, truly represents the present ownership of said lots
as shown by deeds on record
Made for the use of Knox County by order of the County Clerk
Dec. 17 A.D. 1902

Accepted by
City Council Feb 2 1903
Roy Hopcraft
City Clerk