


Filed for Record November 14th, 89, - 9th O'Clock AM

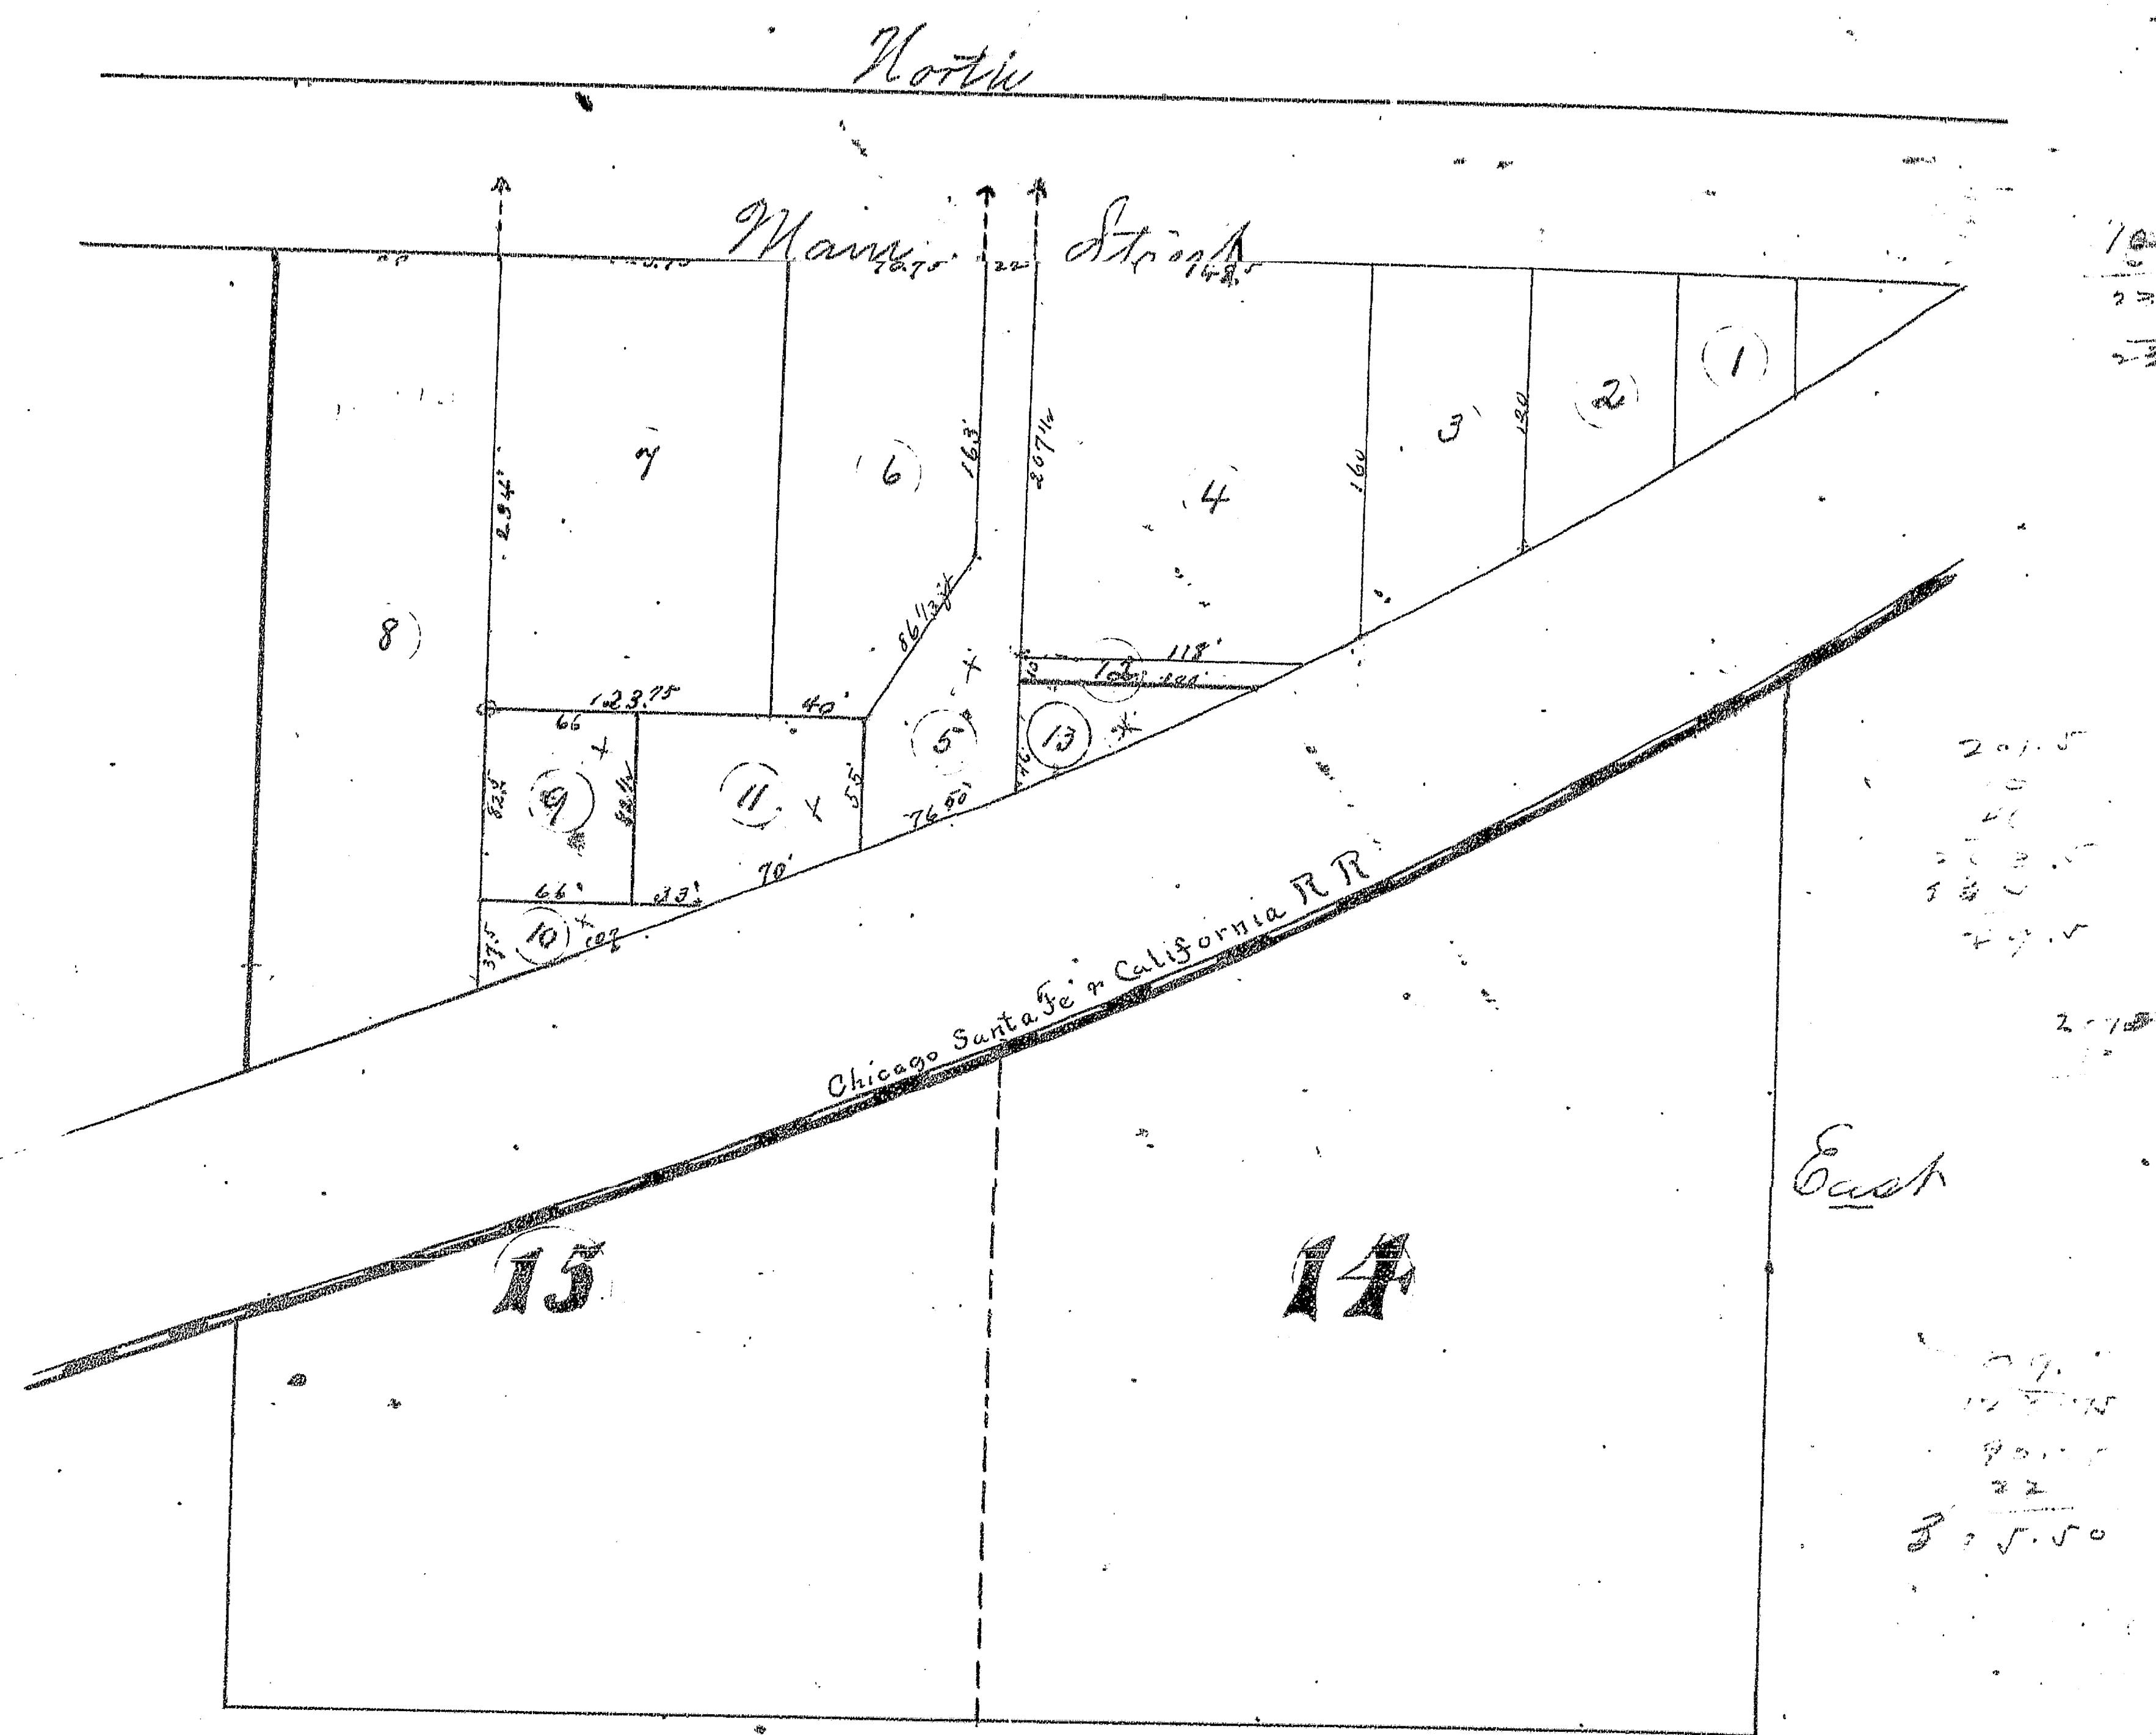


Plat of the subdivision of Two acre Lots Fourteen (14) and Fifteen (15) of the subdivision of the North West Quarter, 14, of Section Fifteen, 5th Township, 34th North of Range, East of the 4th E.M.

Platted from Survey made August 18th 1891

Mills, G. Norris County Surveyor

Filed for Record the 1st day of December A.D. 1891-10th O'Clock AM

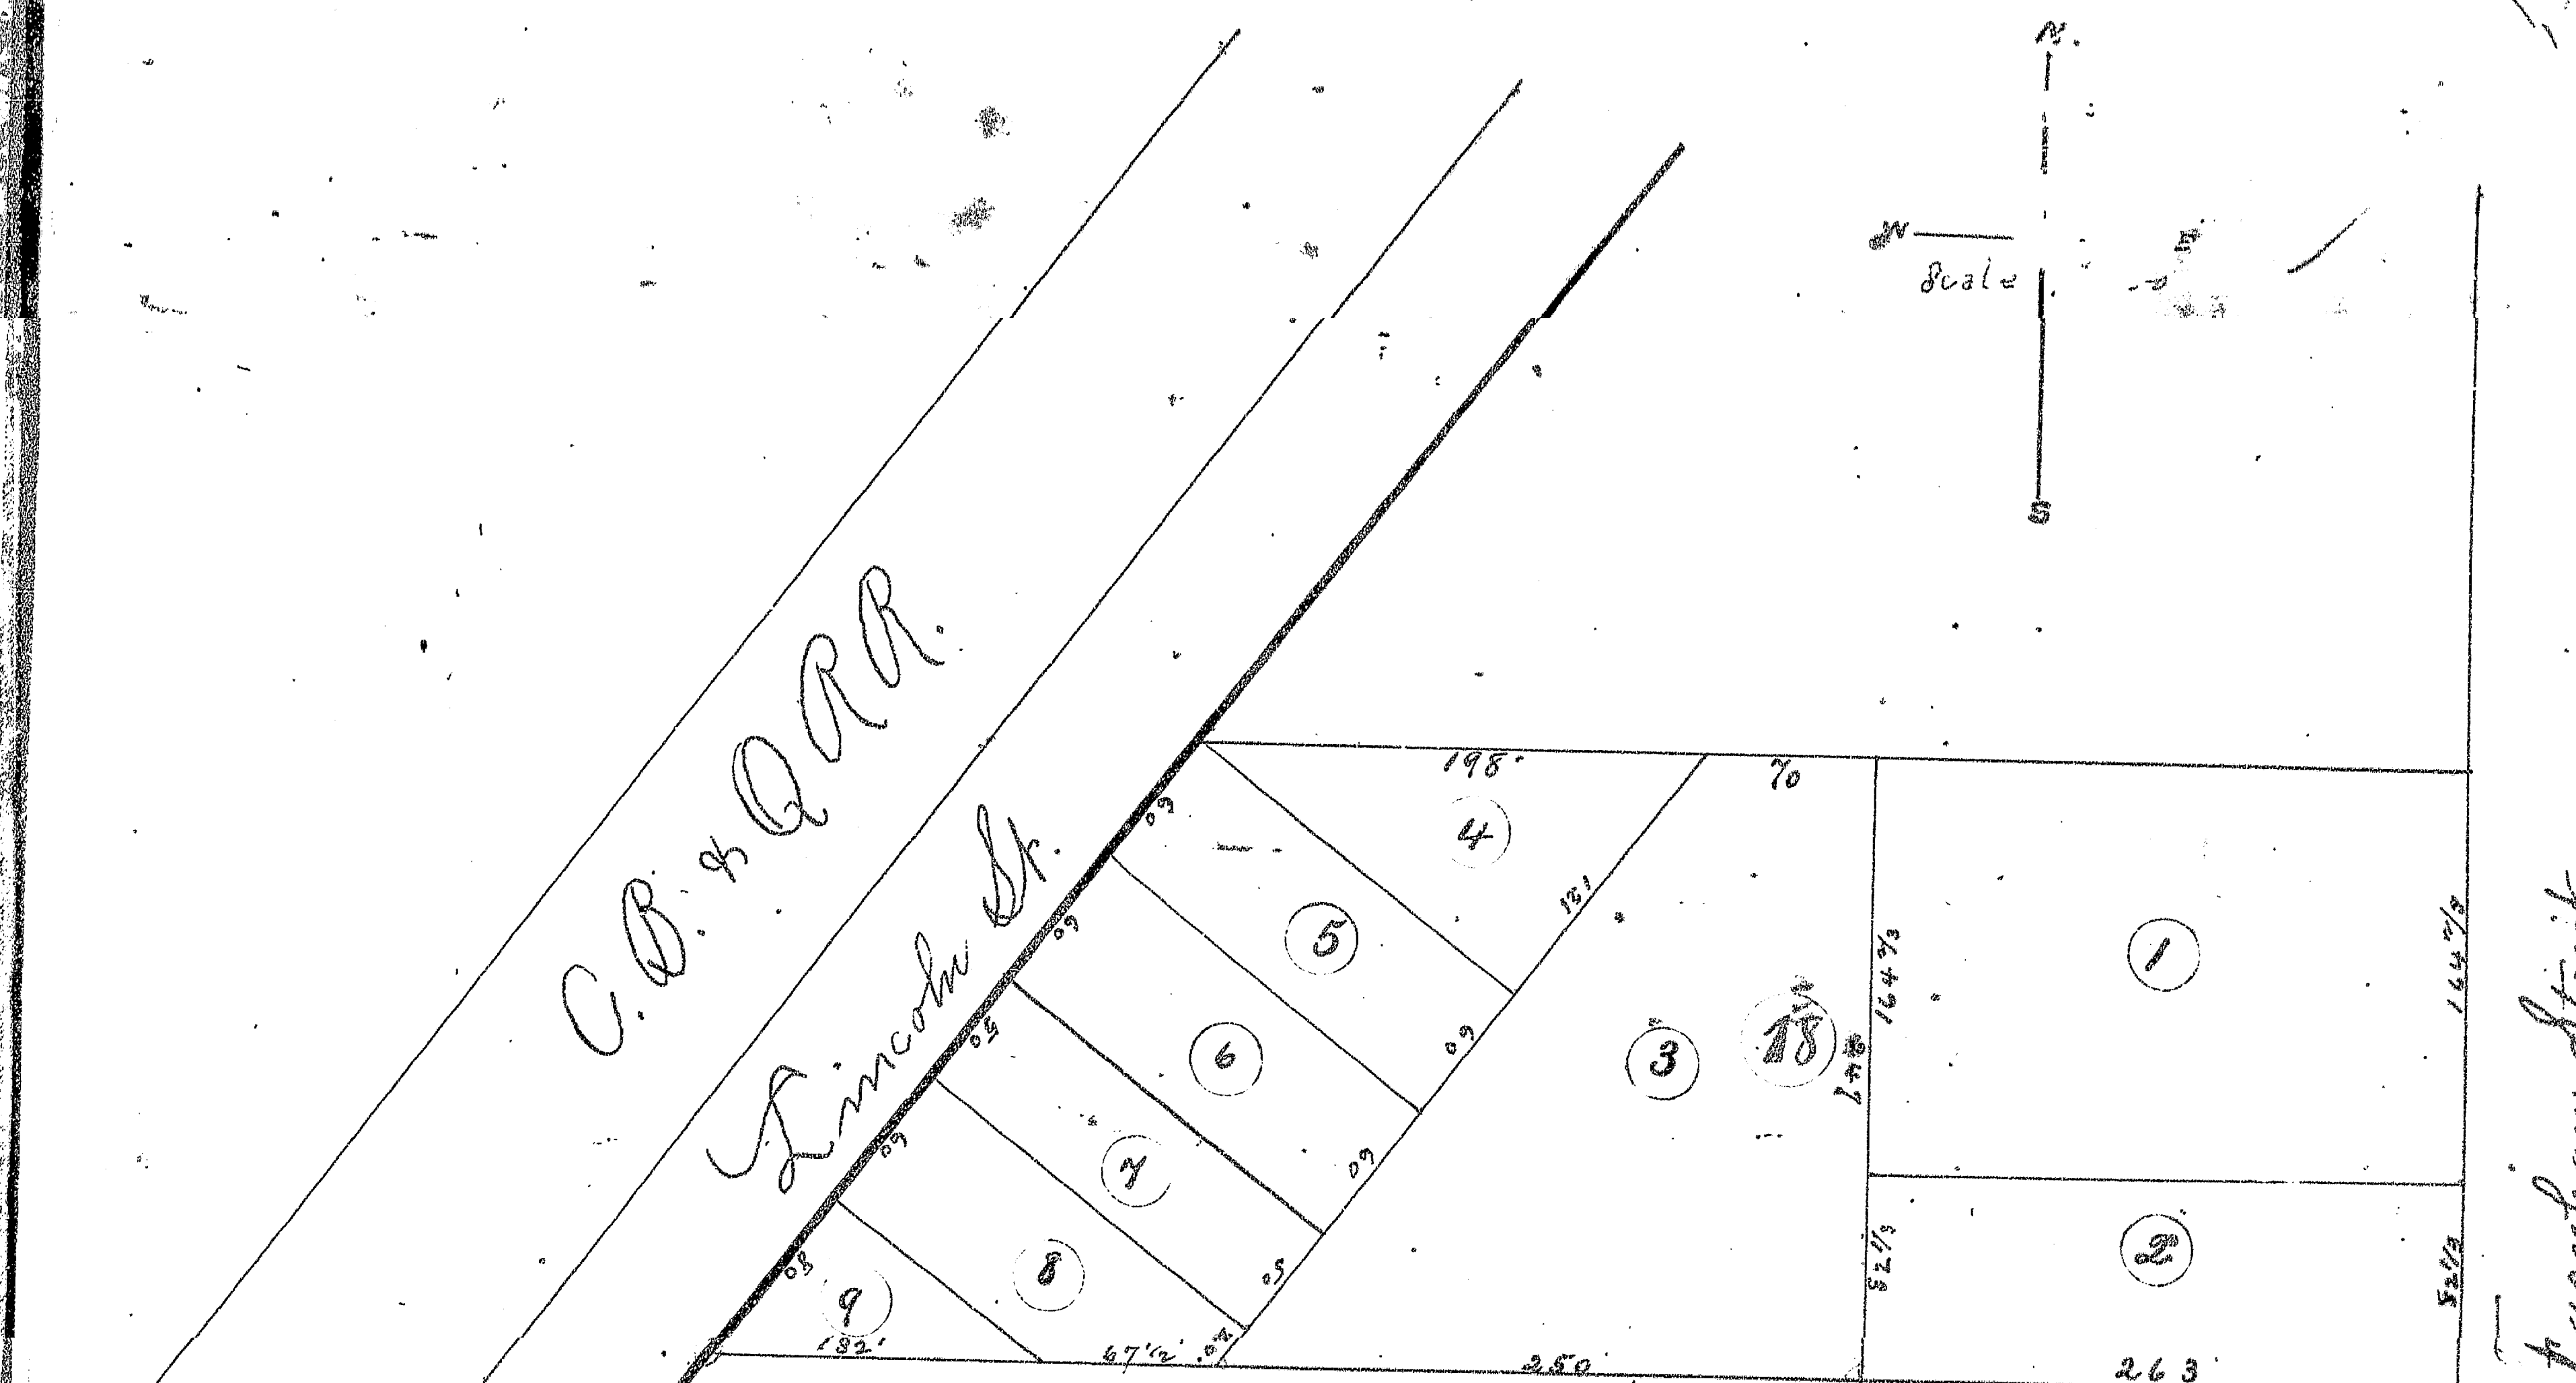

Plat of the subdivision of Lot No Eighteen (18) of Olof Hawkins' subdivision of part of E. P. Chambers Addition to the City of Galveston as Recorded in Vol 131 Page 86 of Texas Co. Record Surveyed Platted November 24th 1891

Mills, G. Norris County Surveyor

State of Illinois
Norris County

I Mills, G. Norris County Surveyor do hereby certify that I have Surveyed and subdivided all of the Lots & property as above described

Mills, G. Norris

State of Illinois
Norris County

I Thomas McKee a Notary Public in and for the said County in the State aforesaid do hereby certify that John A. Nelson and Mary Nelson his wife personally known to me to be the same persons whose names are subscribed to the foregoing Instrument appeared before me this day in person and acknowledged that they signed sealed and delivered the said Instrument as their free and voluntary act for the uses and purposes therein set forth.

Given under my hand and Notarial Seal this 25th day of November A.D. 1891

Thomas McKee
Notary Public

