


No. 39,73 Filed for Record February 25<sup>th</sup> A.D. 1893 at 8<sup>14</sup> O'clock A.M.

# MAP OF GEORGE W. BROWN'S SECOND ADDITION, TO LAKE GEORGE EXTENSION.

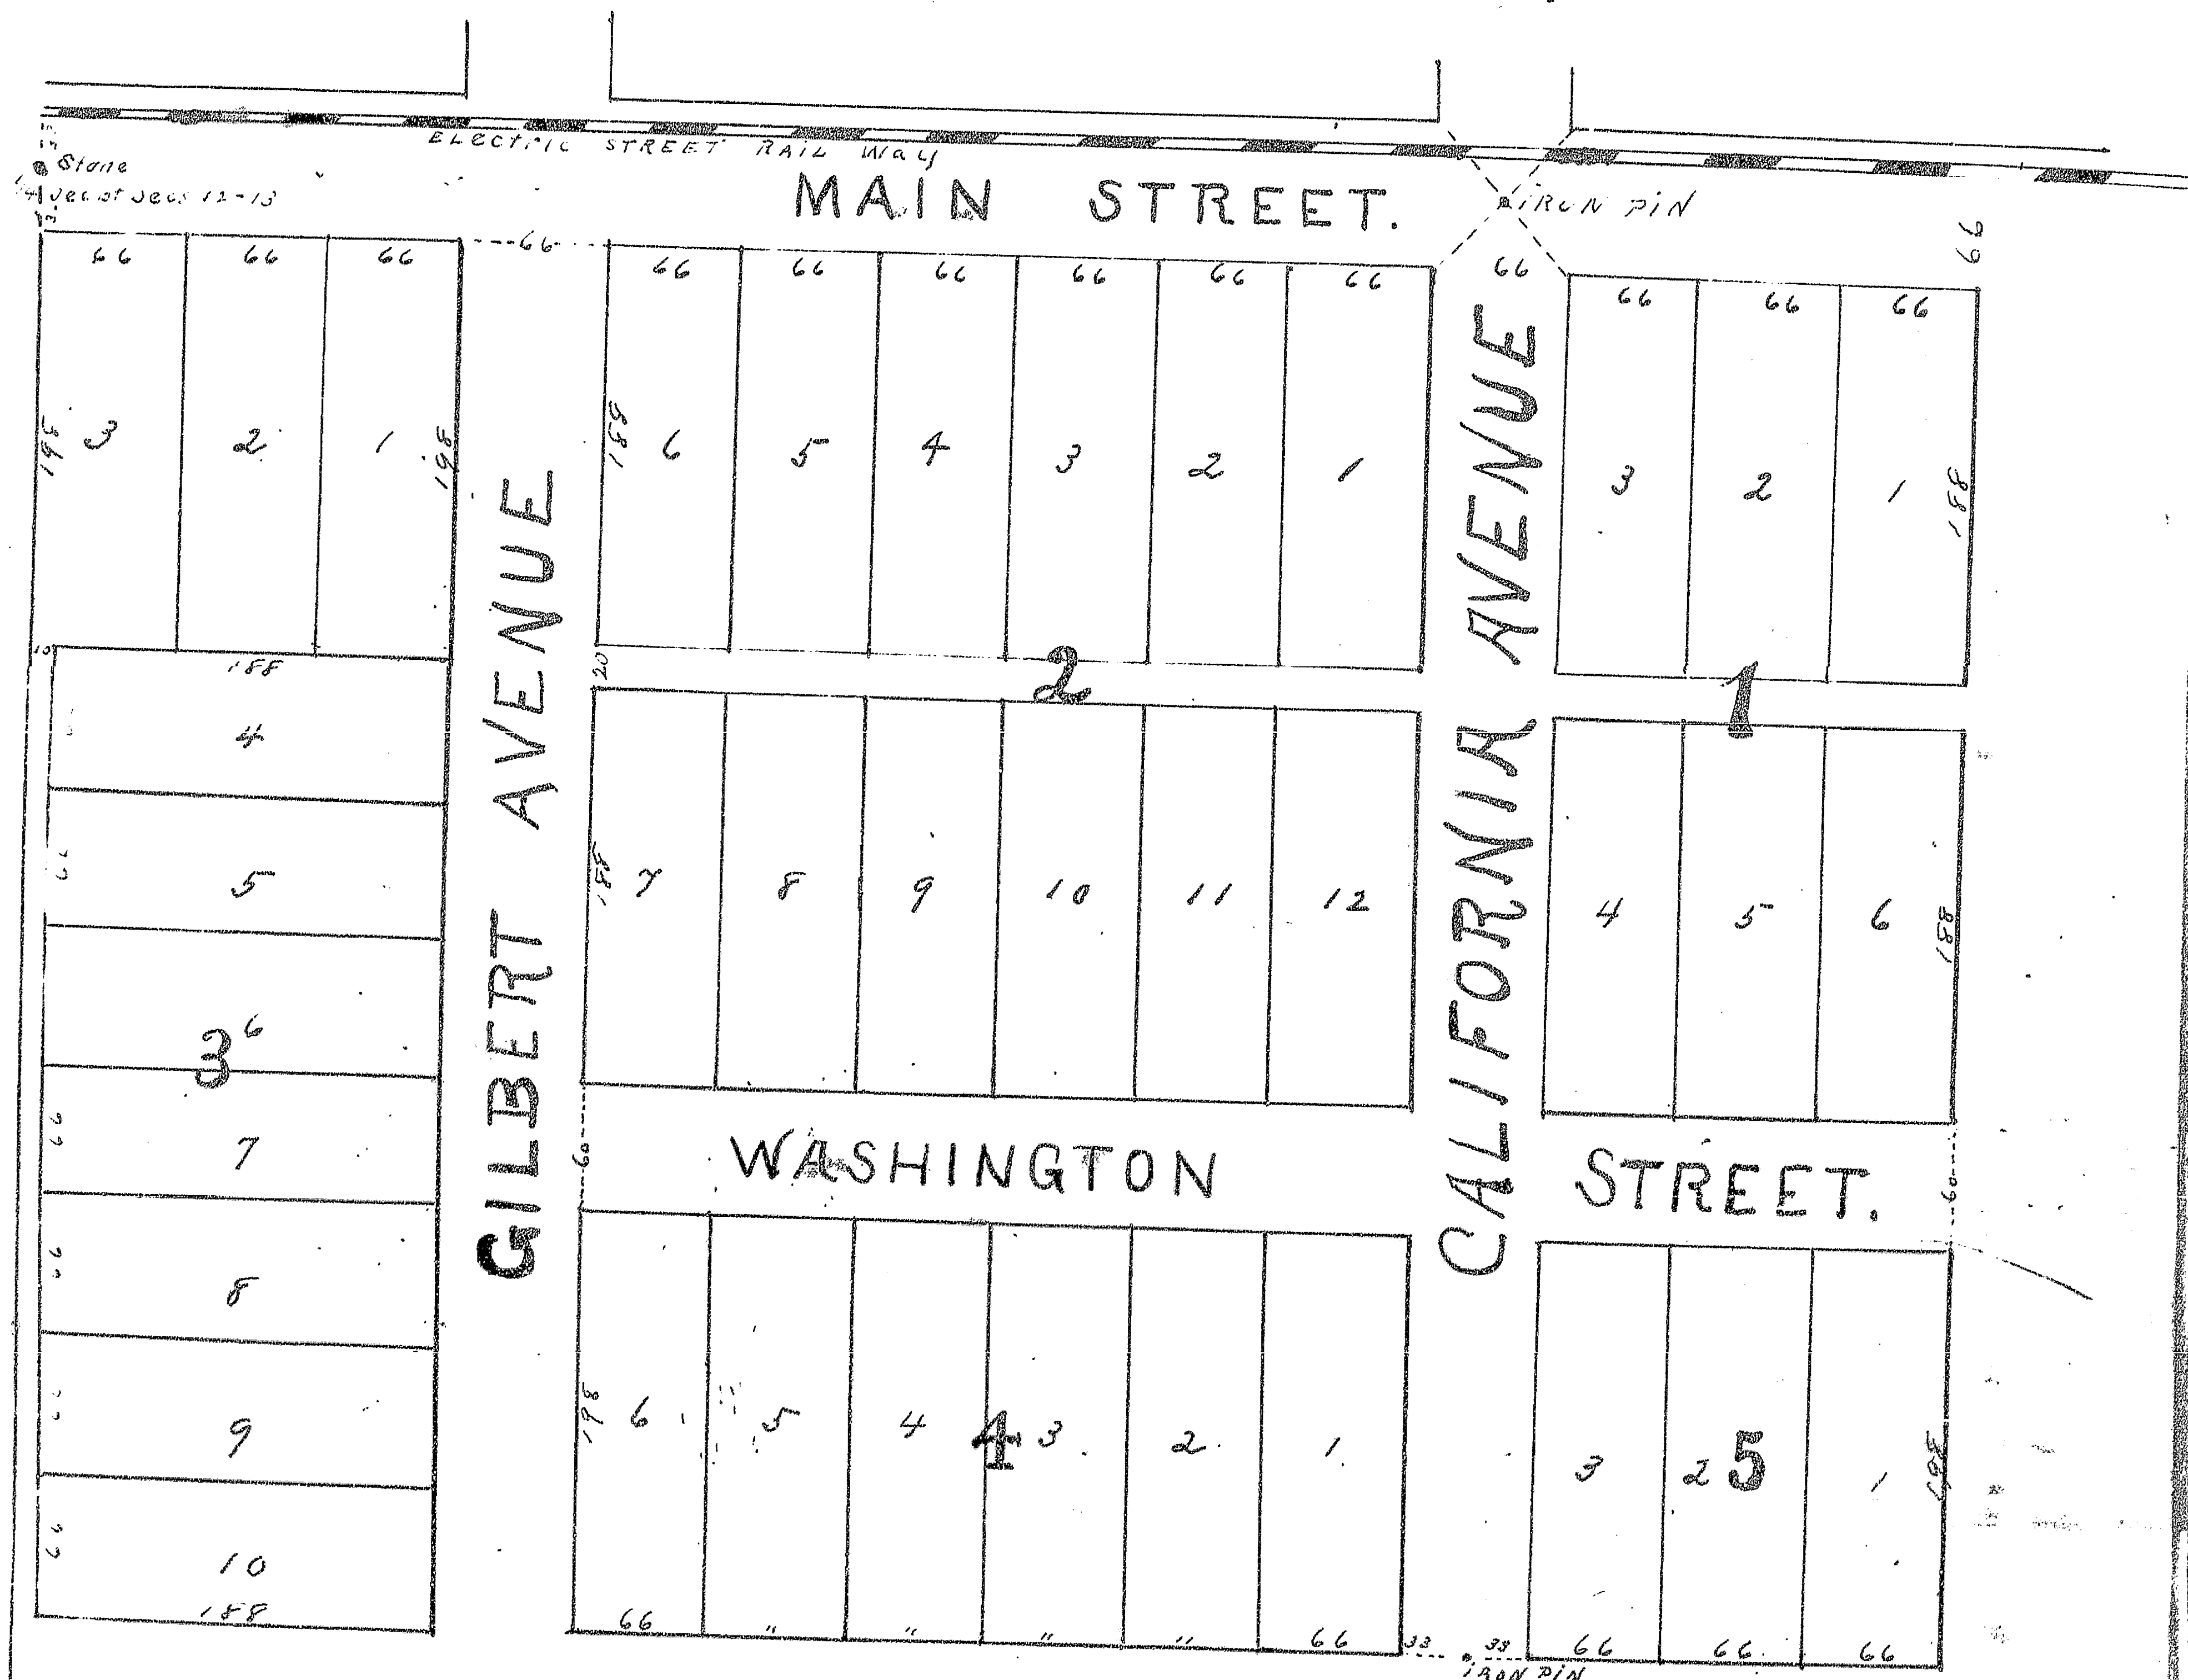

Key — George W. Brown's Second Addition to Lake George Extension is situated on the North East Quarter of Section Thirteen Town Eleven North Range One East of the Fourth Principal Meridian Knox Co. Ill. size of Lots and width of Streets are marked on the Plat

State of Ill.  
Knox County

I C. S. Richey County Surveyor of Knox County Ill. hereby certify that the above plat truly represents George W. Brown's Second Addition to Lake George Extension

C. S. Richey  
Co Surveyor

I George W. Brown by James E. Brown my attorney in fact do hereby certify that I caused to be surveyed the above named parcel of land and hereby certify that I have published the above map for the objects and purposes therein expressed Dated this 23<sup>rd</sup> Feb'y 1893

Geo W Brown  
by James E. Brown  
his Atty in fact

State of Illinois  
Knox County } I M. J. Lougherty a Notary Public in and for the County of Knox aforesaid do hereby certify that James E. Brown Attorney in fact for Geo. W. Brown personally known to me to be the identical person whose name is subscribed to the foregoing instrument and acknowledged that he signed the same for the purpose and objects therein expressed.

Notarial  
Seal

Given under my hand and Notarial Seal this 23<sup>rd</sup> day of February A.D. 1893

M. J. Lougherty  
Notary Public

148  
188  
188  
584  
120  
694