


No. 70128 Filed for Record April 27th A.D. 1893 at 11 1/2 O'clock A.M.

RANDALLS NORTHERN ADDITION TO THE TOWN OF RANDALL

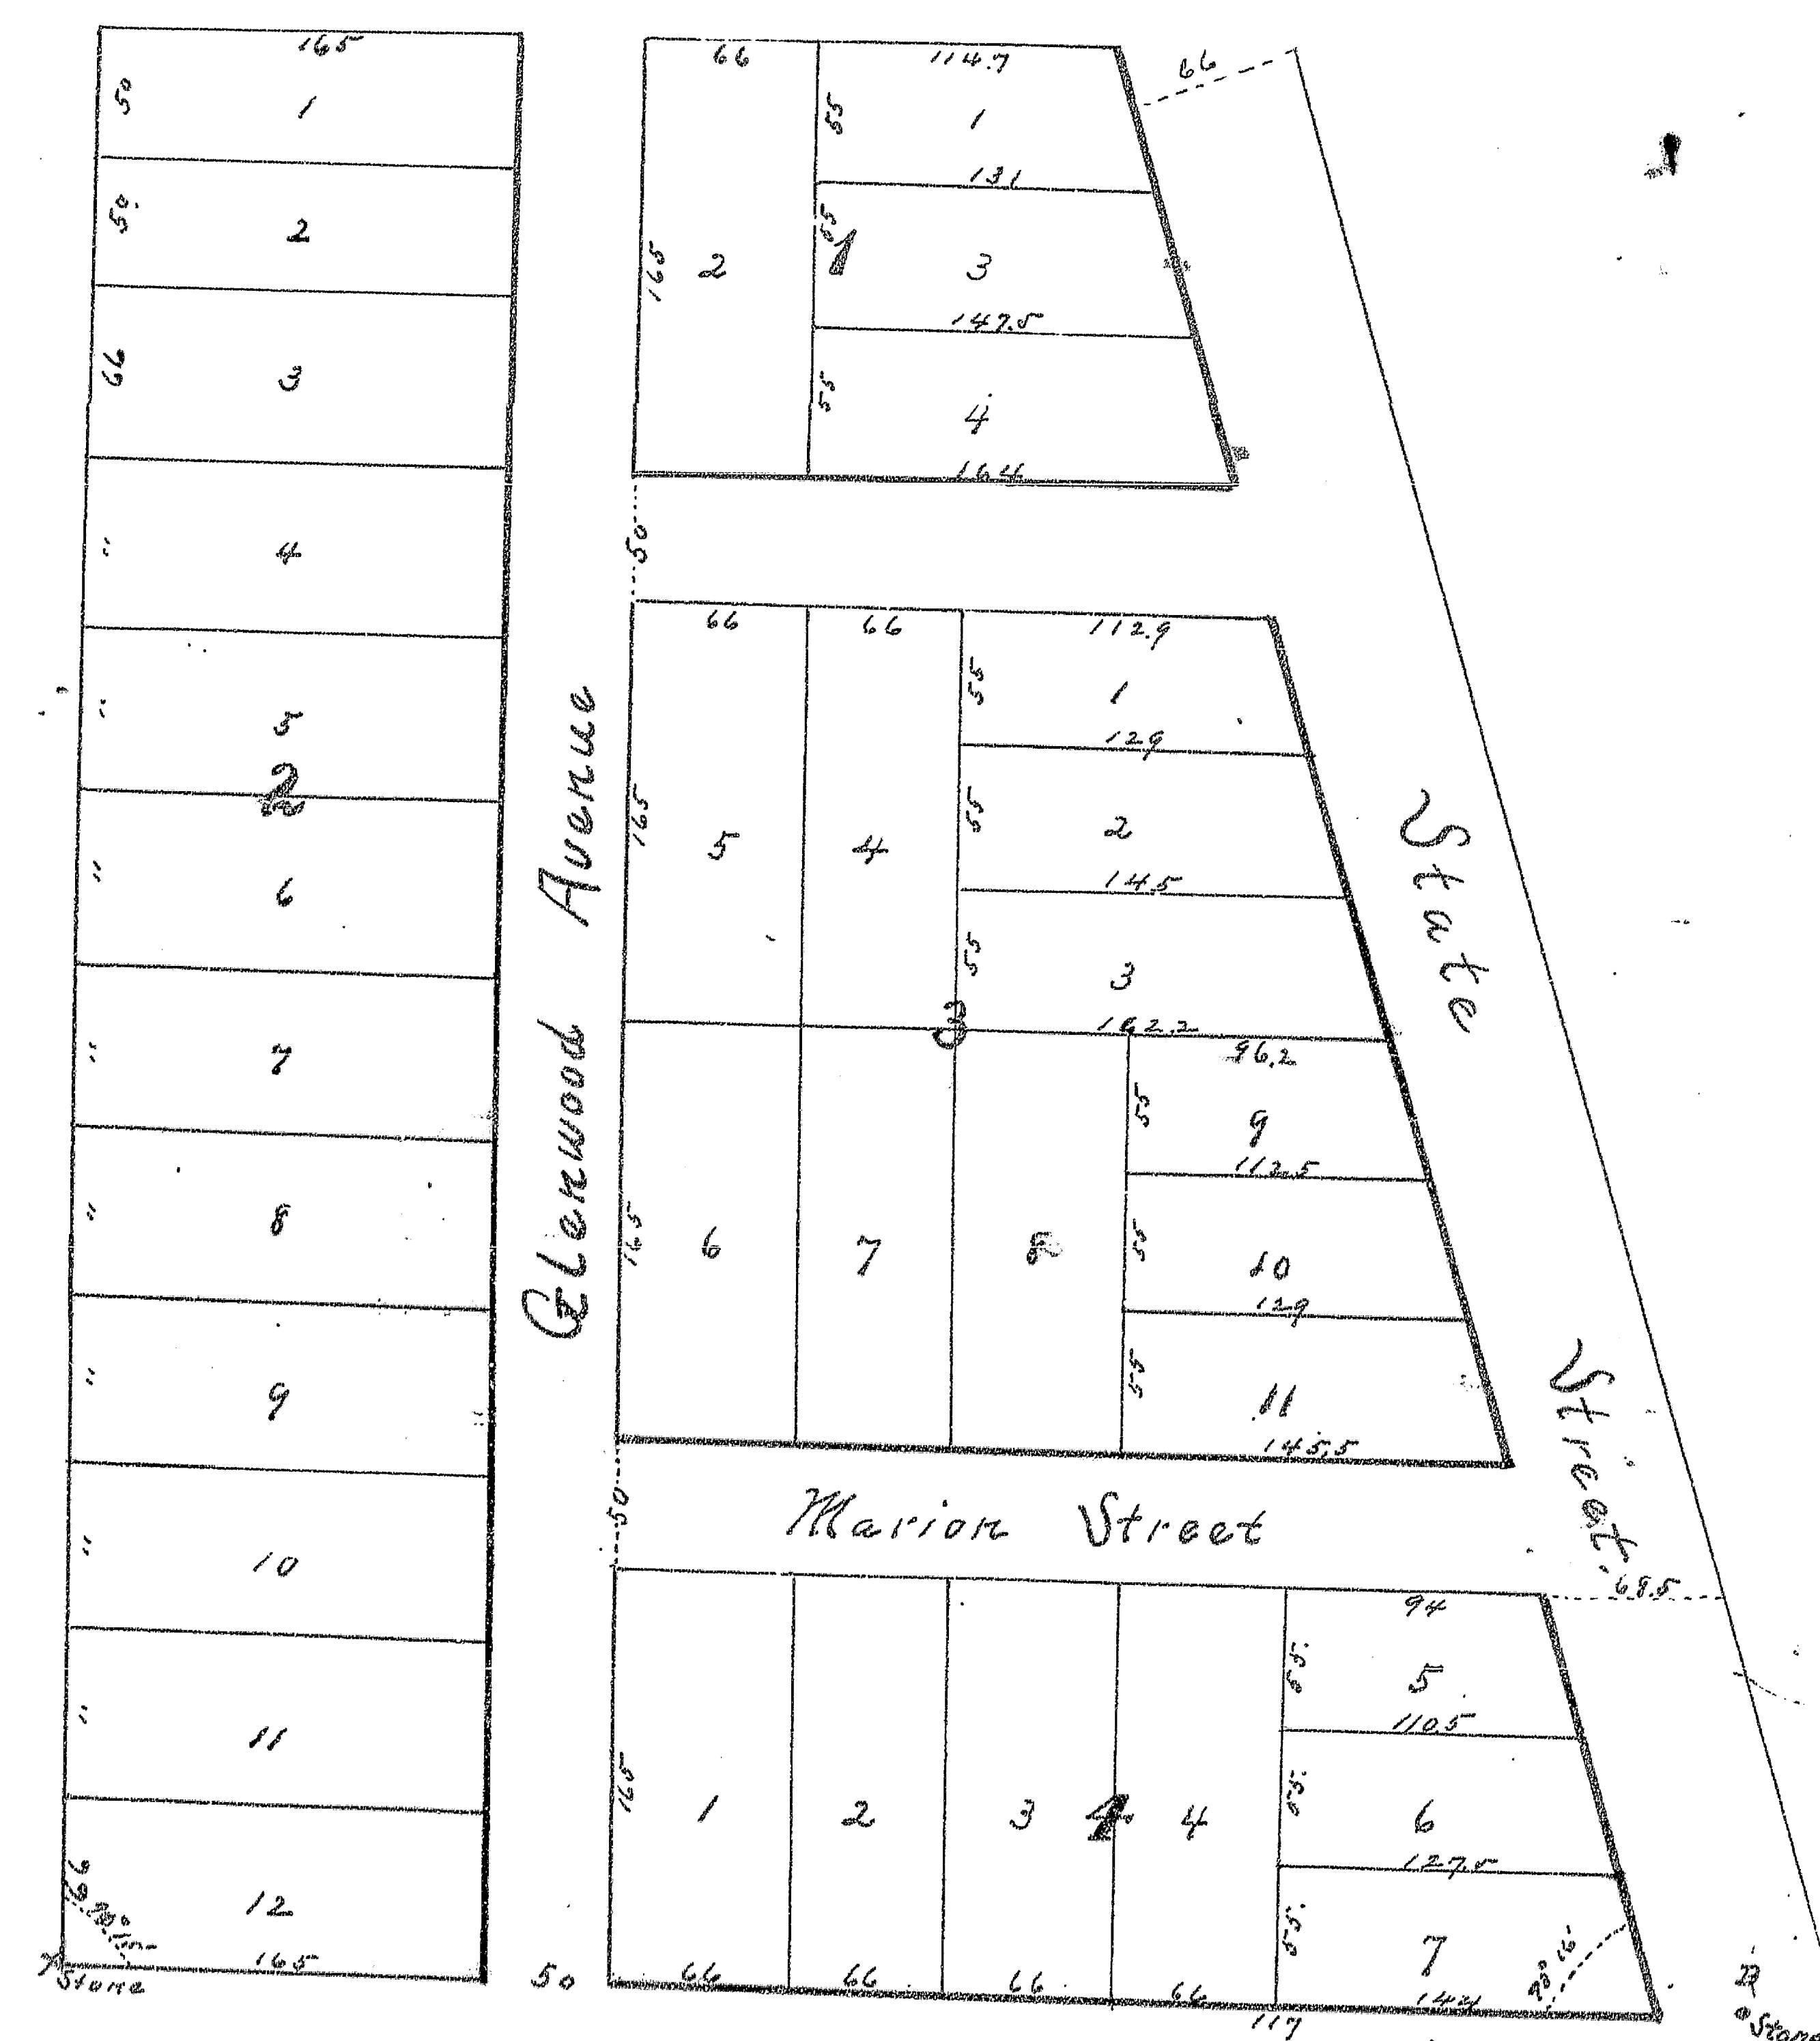

= Key =
Randall's Northern Addition to the Town of Randall is situated on the South East Quarter of Sec. Seven (7), Town Eleven (11) N., Range Two (2) East in Knox County, Ill. and adjoins the Village of Randall on the North. The stone at B as marked on the map is in the center of the Knoxville River road which is designated State Street on the map. The length of Lot 1 and width of streets are given on the map in feet and tenths of a foot.

State of Ill.

Knox County

I, L. S. Richey, County Surveyor of said Co. hereby certify that I have surveyed Randall's Northern Addition and the annexed plat truly represents said survey.

April 26, 1893.

L. S. Richey

County Surveyor

I have this day platted and laid out the above named Addition to Randall for the uses set forth in this Plat
Dated April 26th 1893

Lavina Randall

State of Illinois

Knox County

Personally appeared before me M. J. Dougherty a Notary Public in and for the County of Knox, Lavina Randall the owner of the within described piece of land platted as shown herein and acknowledged that she had the within plat made for the purpose and uses therein shown.

Dated this 27th Day of April 1893.

M. J. Dougherty

Notary Public.

I hereby certify that the above Plat was approved by the Board of Trustees of the Village of Randall in which Village the land platted is situated.

J. H. Potter Pres.
L. H. Smith Clerks.