

No 201706 Filed for Record on the 19th day of May A.D. 1908 at 4:14 PM



PLAT OF LAWNVIEW ADDITION TO CALESBURG

BEING A SUBDIVISION OF LOTS 54 AND 56 OF REVENUE PLAT 1904 OF THE SUBDIVISION OF
LOT 53 OF SUBDIVISION 1898 OF THE SOUTH WEST QUARTER OF SECTION 16 T11N R1E

KNOX COUNTY ILLINOIS

State of Illinois ss: I hereby certify that I have surveyed
Knox County, Ill. Lawnview Addition to the City of Calesburg
which is situated on that part of the East half of the South West quarter
of Section 16 T11N R1E which lies south of Monmouth Road, more
particularly described as lots 54 and 56 of Revenue Plat 1904
of a Subdivision of Lot 53 of approved Survey section 16 T11N R1E
Knox County Illinois recorded in Volume 5 of Plats page 49
and the original plat truly represents said addition as surveyed by me
and is correct in area and extent and contains of a fee
of one acre and is shown
Made November 4, 1907
H. E. Richey, Deputy County Surveyor

Witness my hand and the seal of the County of Knox Illinois
this 19th day of May A.D. 1908
H. E. Richey, Deputy County Surveyor

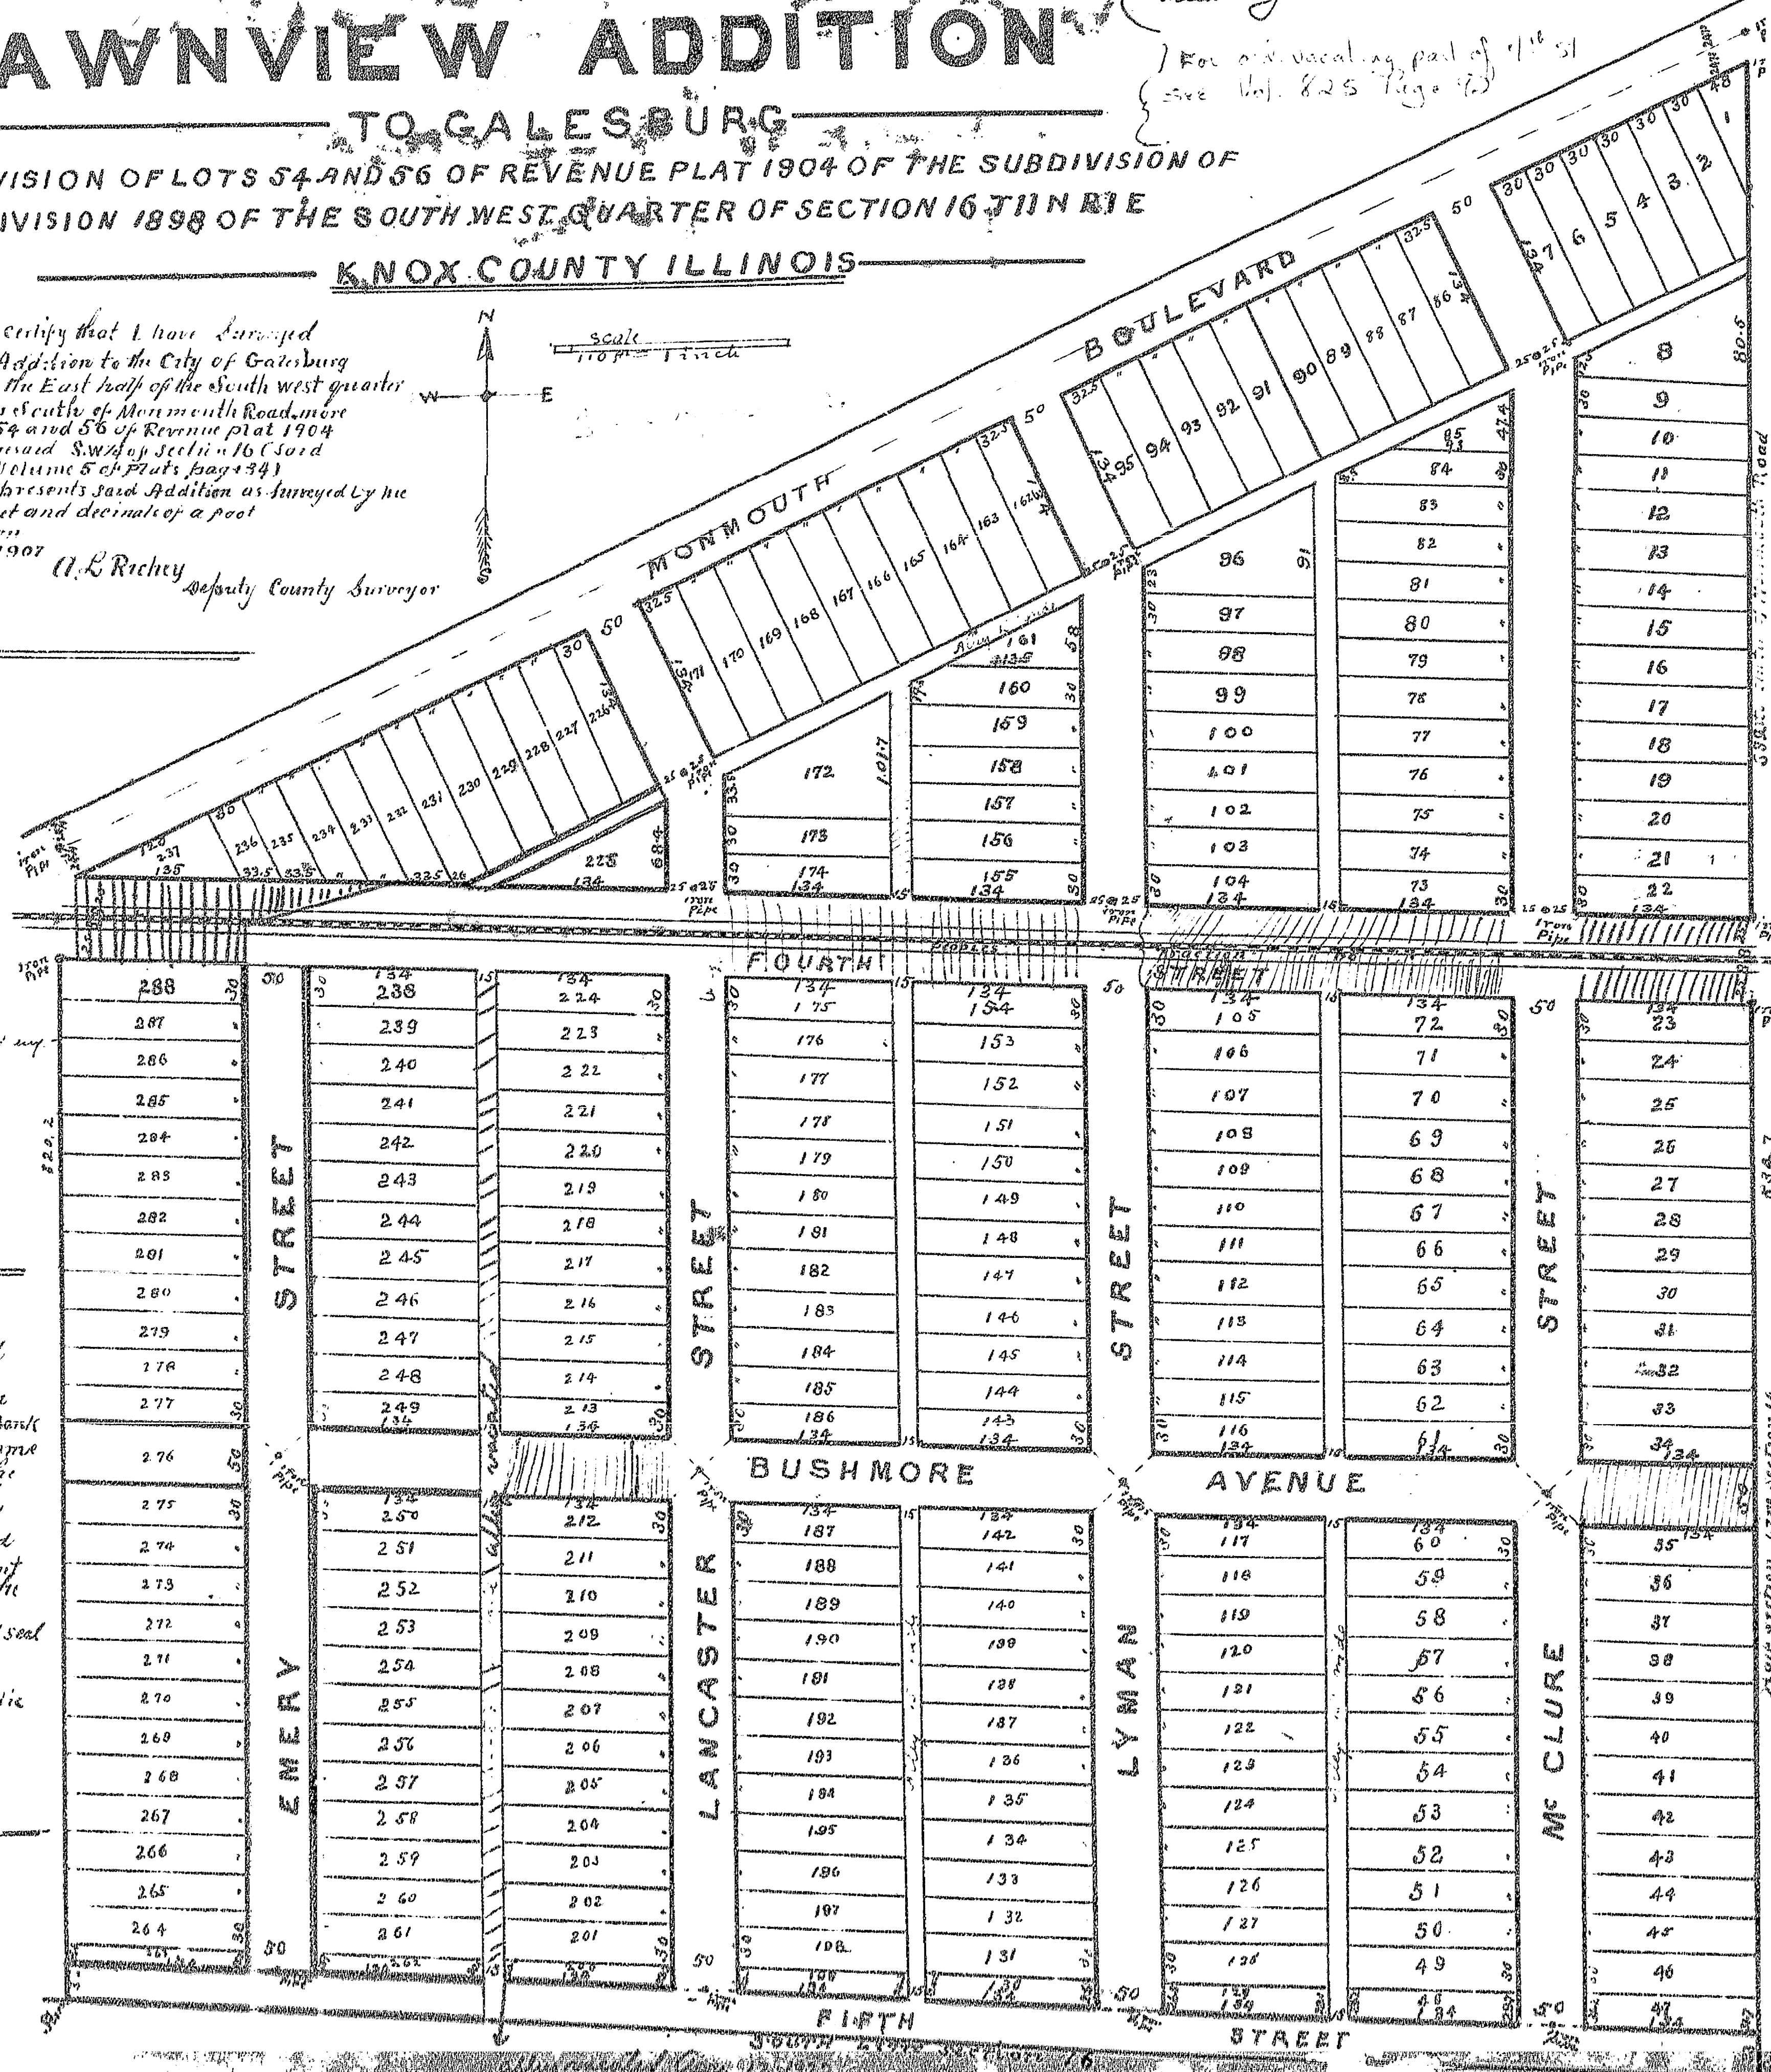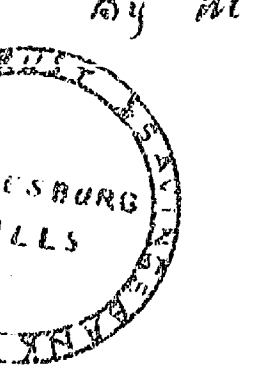

In space between #262 Section 16
T11N R1E
Plat 1904 (shown on line) see lot 54
page 49 - 218
see also 10th 1951.

For a full description of plat of 1/4 sec
see Vol. 225 Page 12