


No 221391 Filed for Record Nov 9th 1912 at 11 o'clock A.M.

PLAT OF SORNBERGERS ADDITION

TO THE
VILLAGE OF VICTORIA
BEING A SUBDIVISION OF LOT 3 OF SUBDIVISION 1901 OF THE SOUTH WEST
QUARTER OF SECTION 7 T.12 N. R. 4 E. KNOX COUNTY ILLINOIS.

Scale 1 inch = 100 feet

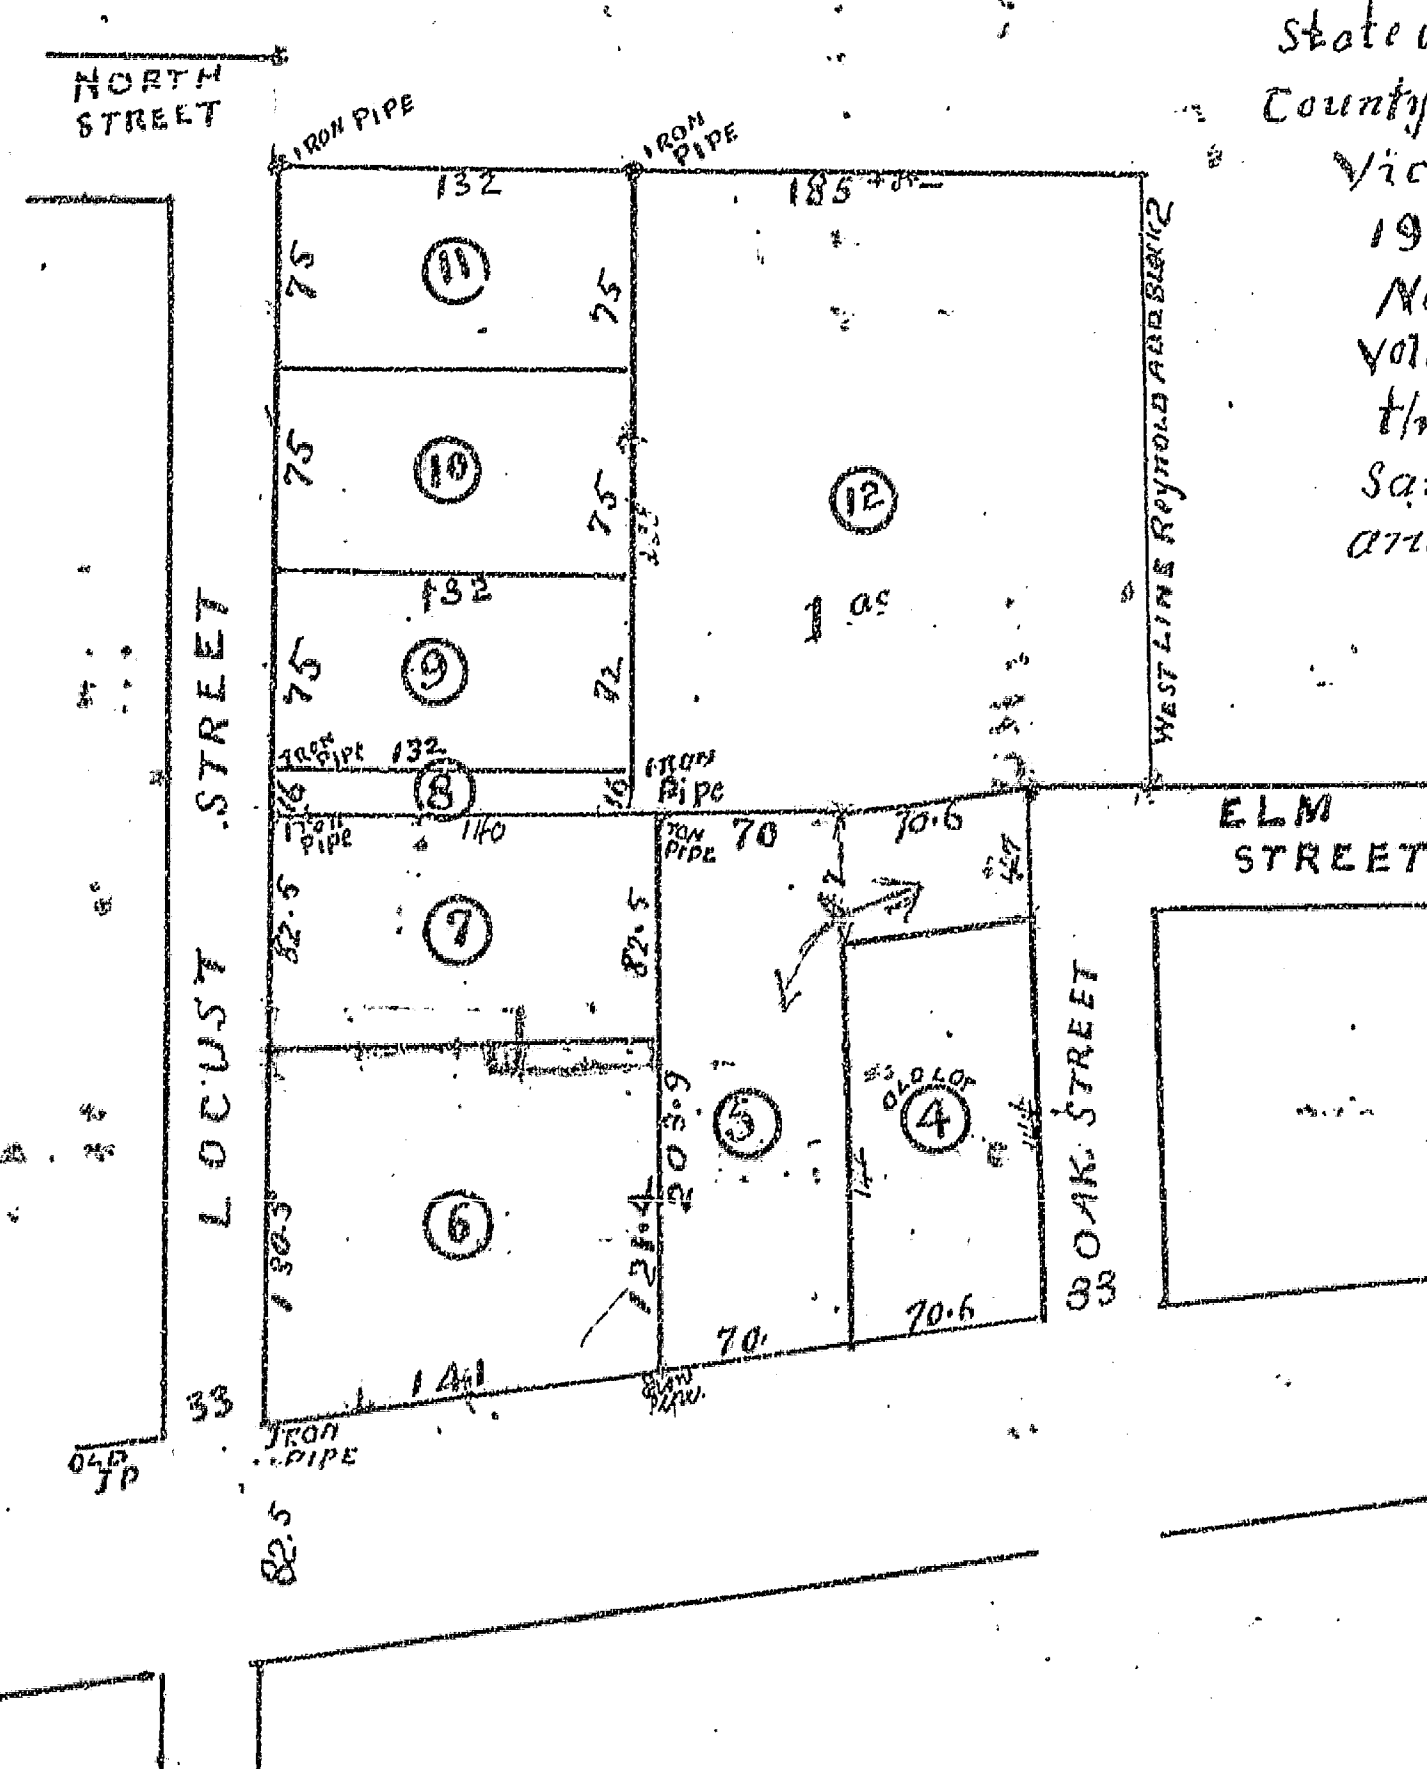

State of Illinois, I hereby certify that I have surveyed and plotted Sornbergers Addition to Victoria, which is a subdivision of Lot 3 of subdivision 1901 of the south west quarter of section 7 Township 12 N. Range 4 East of 4th P.M. as per Plat recorded in Volume 1 of Plats page 249. Also of a small strip of land along the north side of said Lot 3 and the annexed Plat truly shows said addition on which the size of lots is shown in feet and decimals of a foot and monuments placed as shown made October 23rd 1912.

A. L. Richey
Deputy County Surveyor


To whom it may concern I know ye that we the undersigned owners of the Land upon which Sornbergers Addition is laid out do hereby acknowledge that we have caused the same to be surveyed and plotted as shown by the annexed Plat and the same is our voluntary act Given under our hands this 6th day of November A.D. 1912

C.W. Sornberger
Jessie L. Sornberger
Emma C. Gordon
A.N. Gordon

State of Illinois, I, C.V. Nelson, a Notary Public in and for the said County of Knox, do hereby certify that C.W. Sornberger and Jessie L. Sornberger his wife and Emma C. Gordon and A.N. Gordon her husband personally known to me to be the same persons whose names are subscribed to the foregoing instrument appeared before me this day in person and acknowledged that they have signed sealed and delivered the said instrument for the uses and purposes therein set forth.


Approved by Village Board
Nov 4th A.D. 1912
Village Clerk

C.V. Nelson
Notary Public

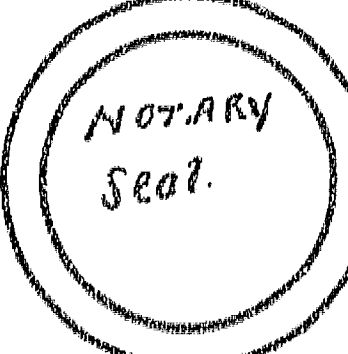

MAP OF NORTH PARK FIRST ADDITION

TO
GALESBURG
BEING SITUATED UPON ALL THAT PART OF THE SOUTH WEST QUARTER OF SECTION 2
T.11 N. R. 1 E. WHICH LIES NORTH OF DAYTON STREET AND EAST OF BARLOW'S ADDITION
KNOX COUNTY ILLINOIS.

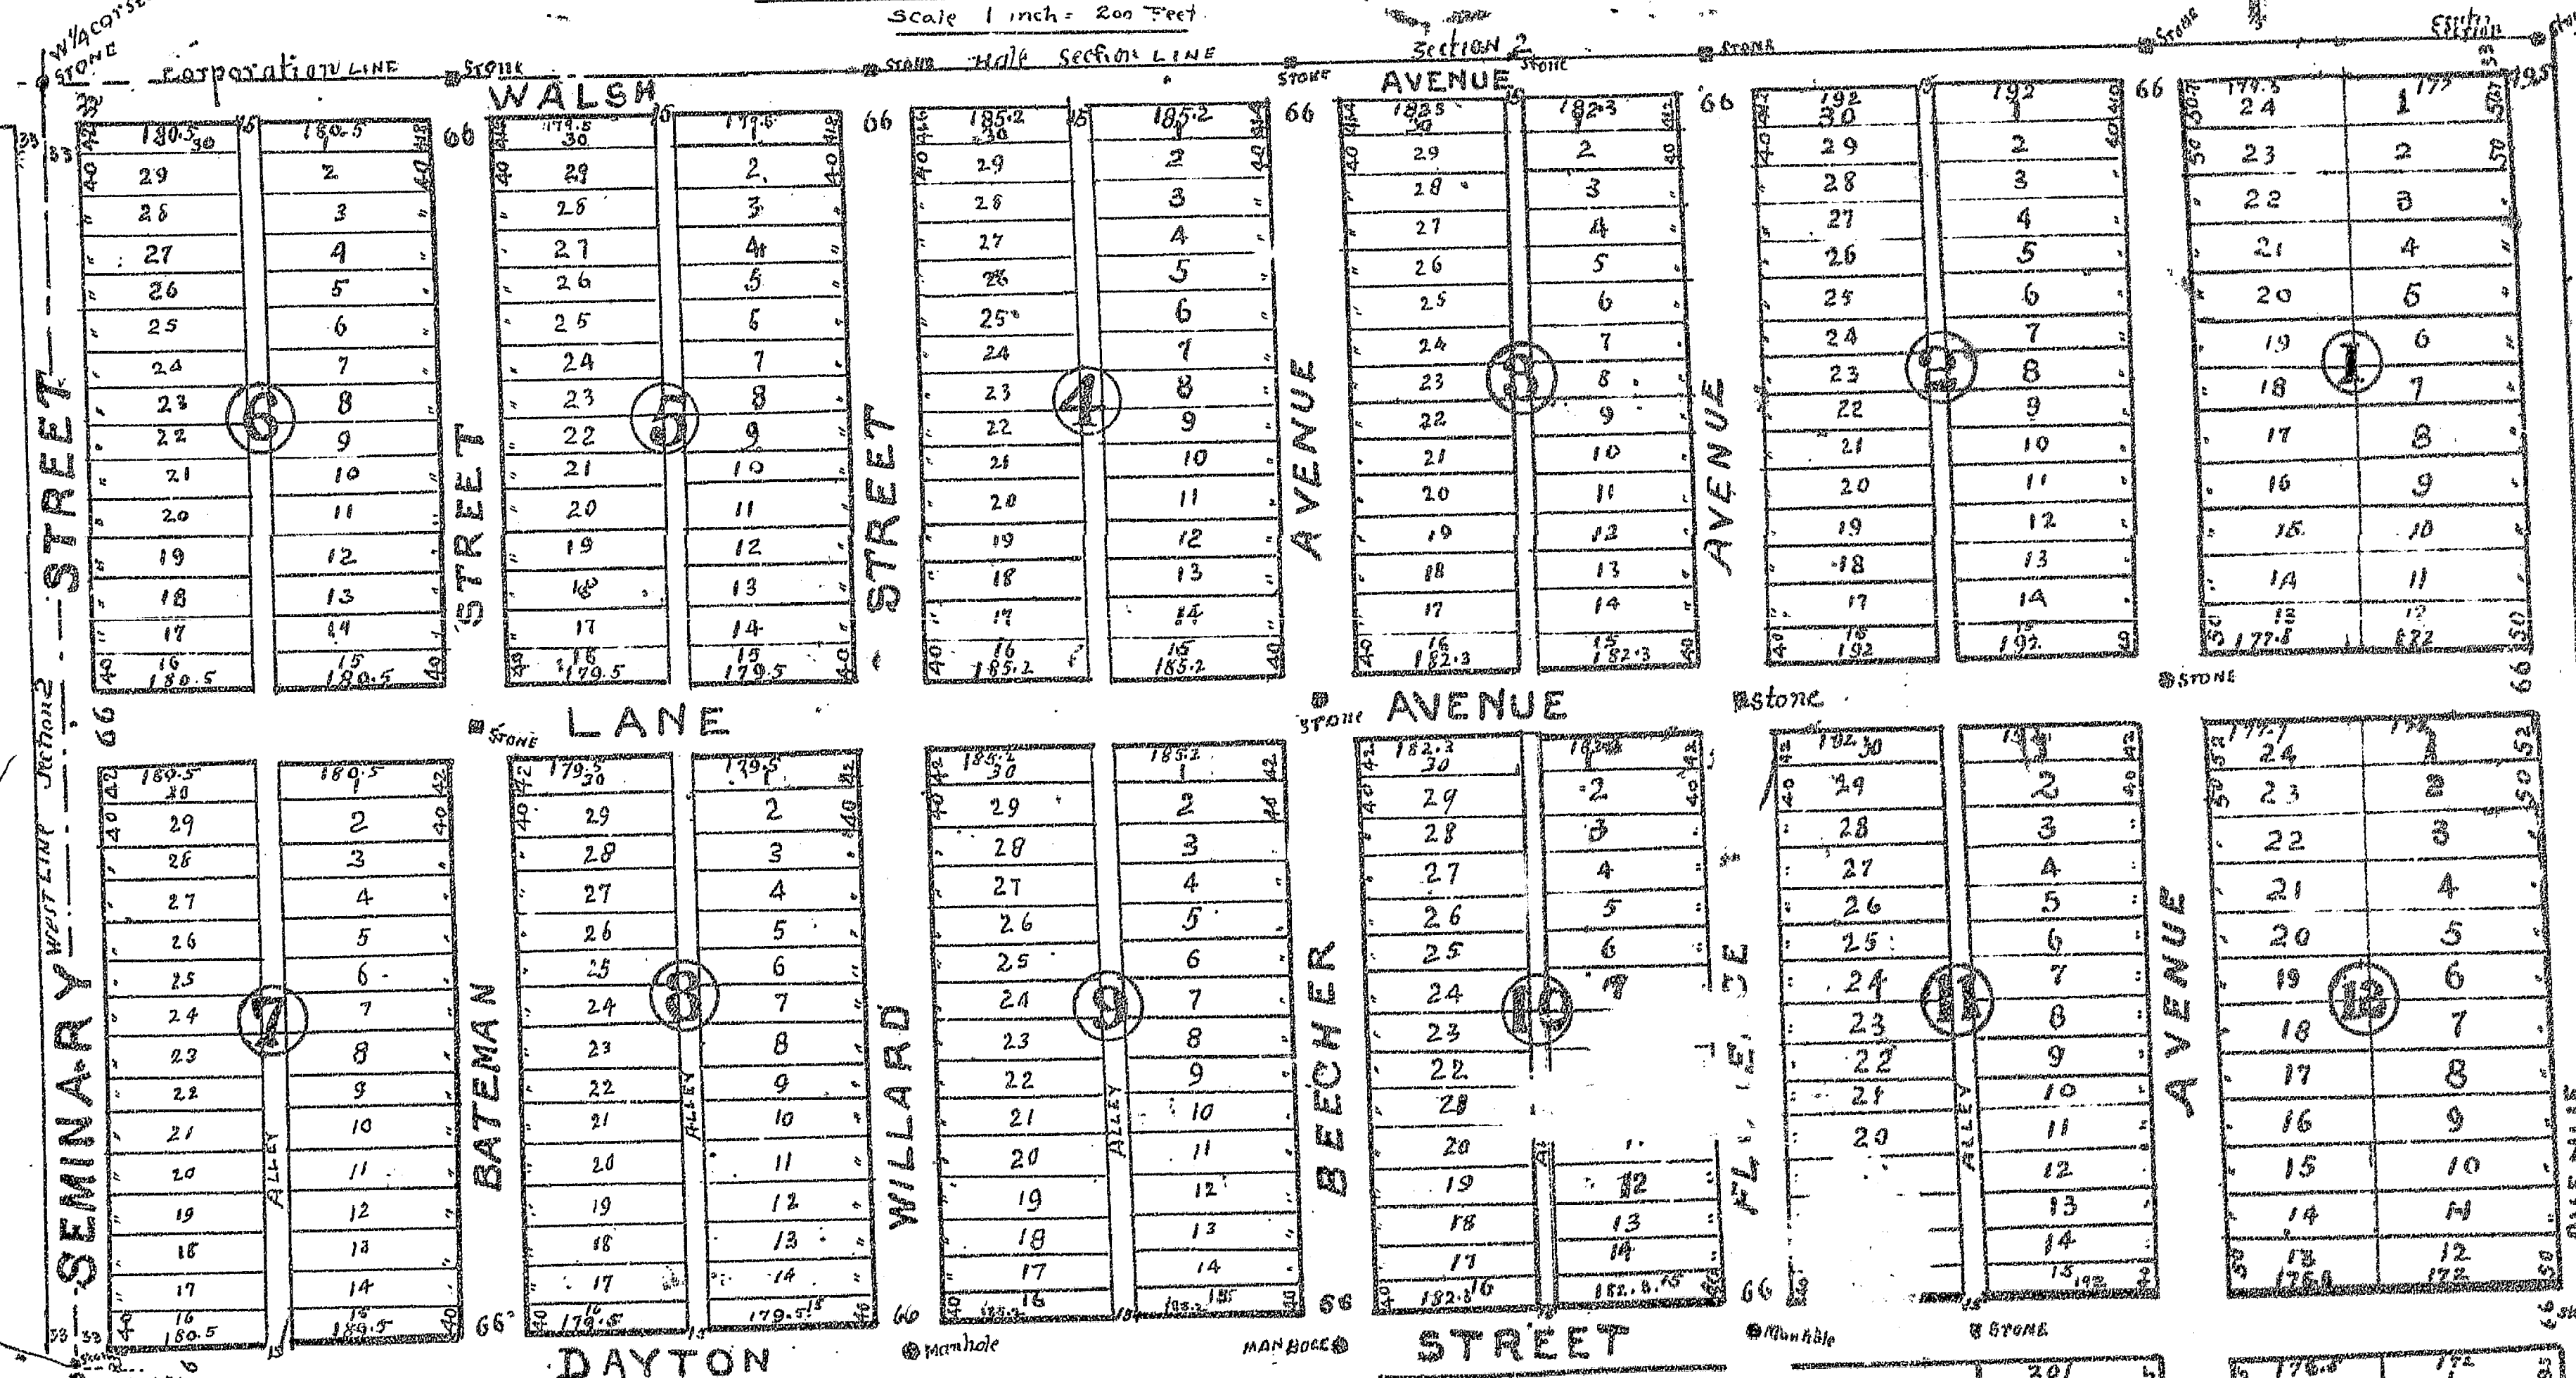

BARLOW'S FIRST ADDITION

State of Illinois, I hereby certify that I have surveyed and plotted the North Park First Addition to Galesburg, said addition being situated upon all of the south west quarter of section 2 Township 11 North Range 1 East which lies north of Dayton Street and east of Barlow's Addition, and the annexed Plat truly represents said Addition as surveyed and plotted by me. Distances are shown upon the plat in feet and decimals of a foot and monuments are placed as shown thereon. Made March 24th 1913.

John Wilson
Civil Engineer

To whom it may concern I know ye that we the undersigned Charles Shuler and Jane R. Shuler his wife owners of the Land upon which the North Park First Addition is laid out do hereby acknowledge that they have caused the same to be surveyed and plotted, as shown by the annexed plat, and do hereby dedicate to the use of the public as public Highways all streets and alleys (not included in dedications) which are shown upon the foregoing plat Given under our and seals this 27th day of March A.D. 1913.

Charles Shuler
Jane R. Shuler

STATE OF IOWA, I, John W. Kinnemann, a Notary Public in and for the said County in the State of Iowa do hereby certify that Charles Shuler and Jane R. Shuler his wife personally known to me to be the same persons whose names are subscribed to the foregoing instrument appeared before me this day in person and acknowledged that they signed sealed and delivered the said instrument for the uses and purposes therein set forth.

John W. Kinnemann
Notary Public

Approved by City Council
April 1st 1913
Ben J. Huff
City Clerk

