


MAPLE PARK EXTENSION

TO
MAPLE PARK ADDITION TO THE CITY OF GALESBURG KNOX CO. ILLINOIS
BEING A SUBDIVISION OF LOT 14 OF REVENUE PLAT 1904 OF THE EAST HALF
OF THE NORTH WEST QUARTER OF SECTION 11 T. 11 N. R. 15. E. OF 4th P.M.

Scale 1 inch = 200 feet.

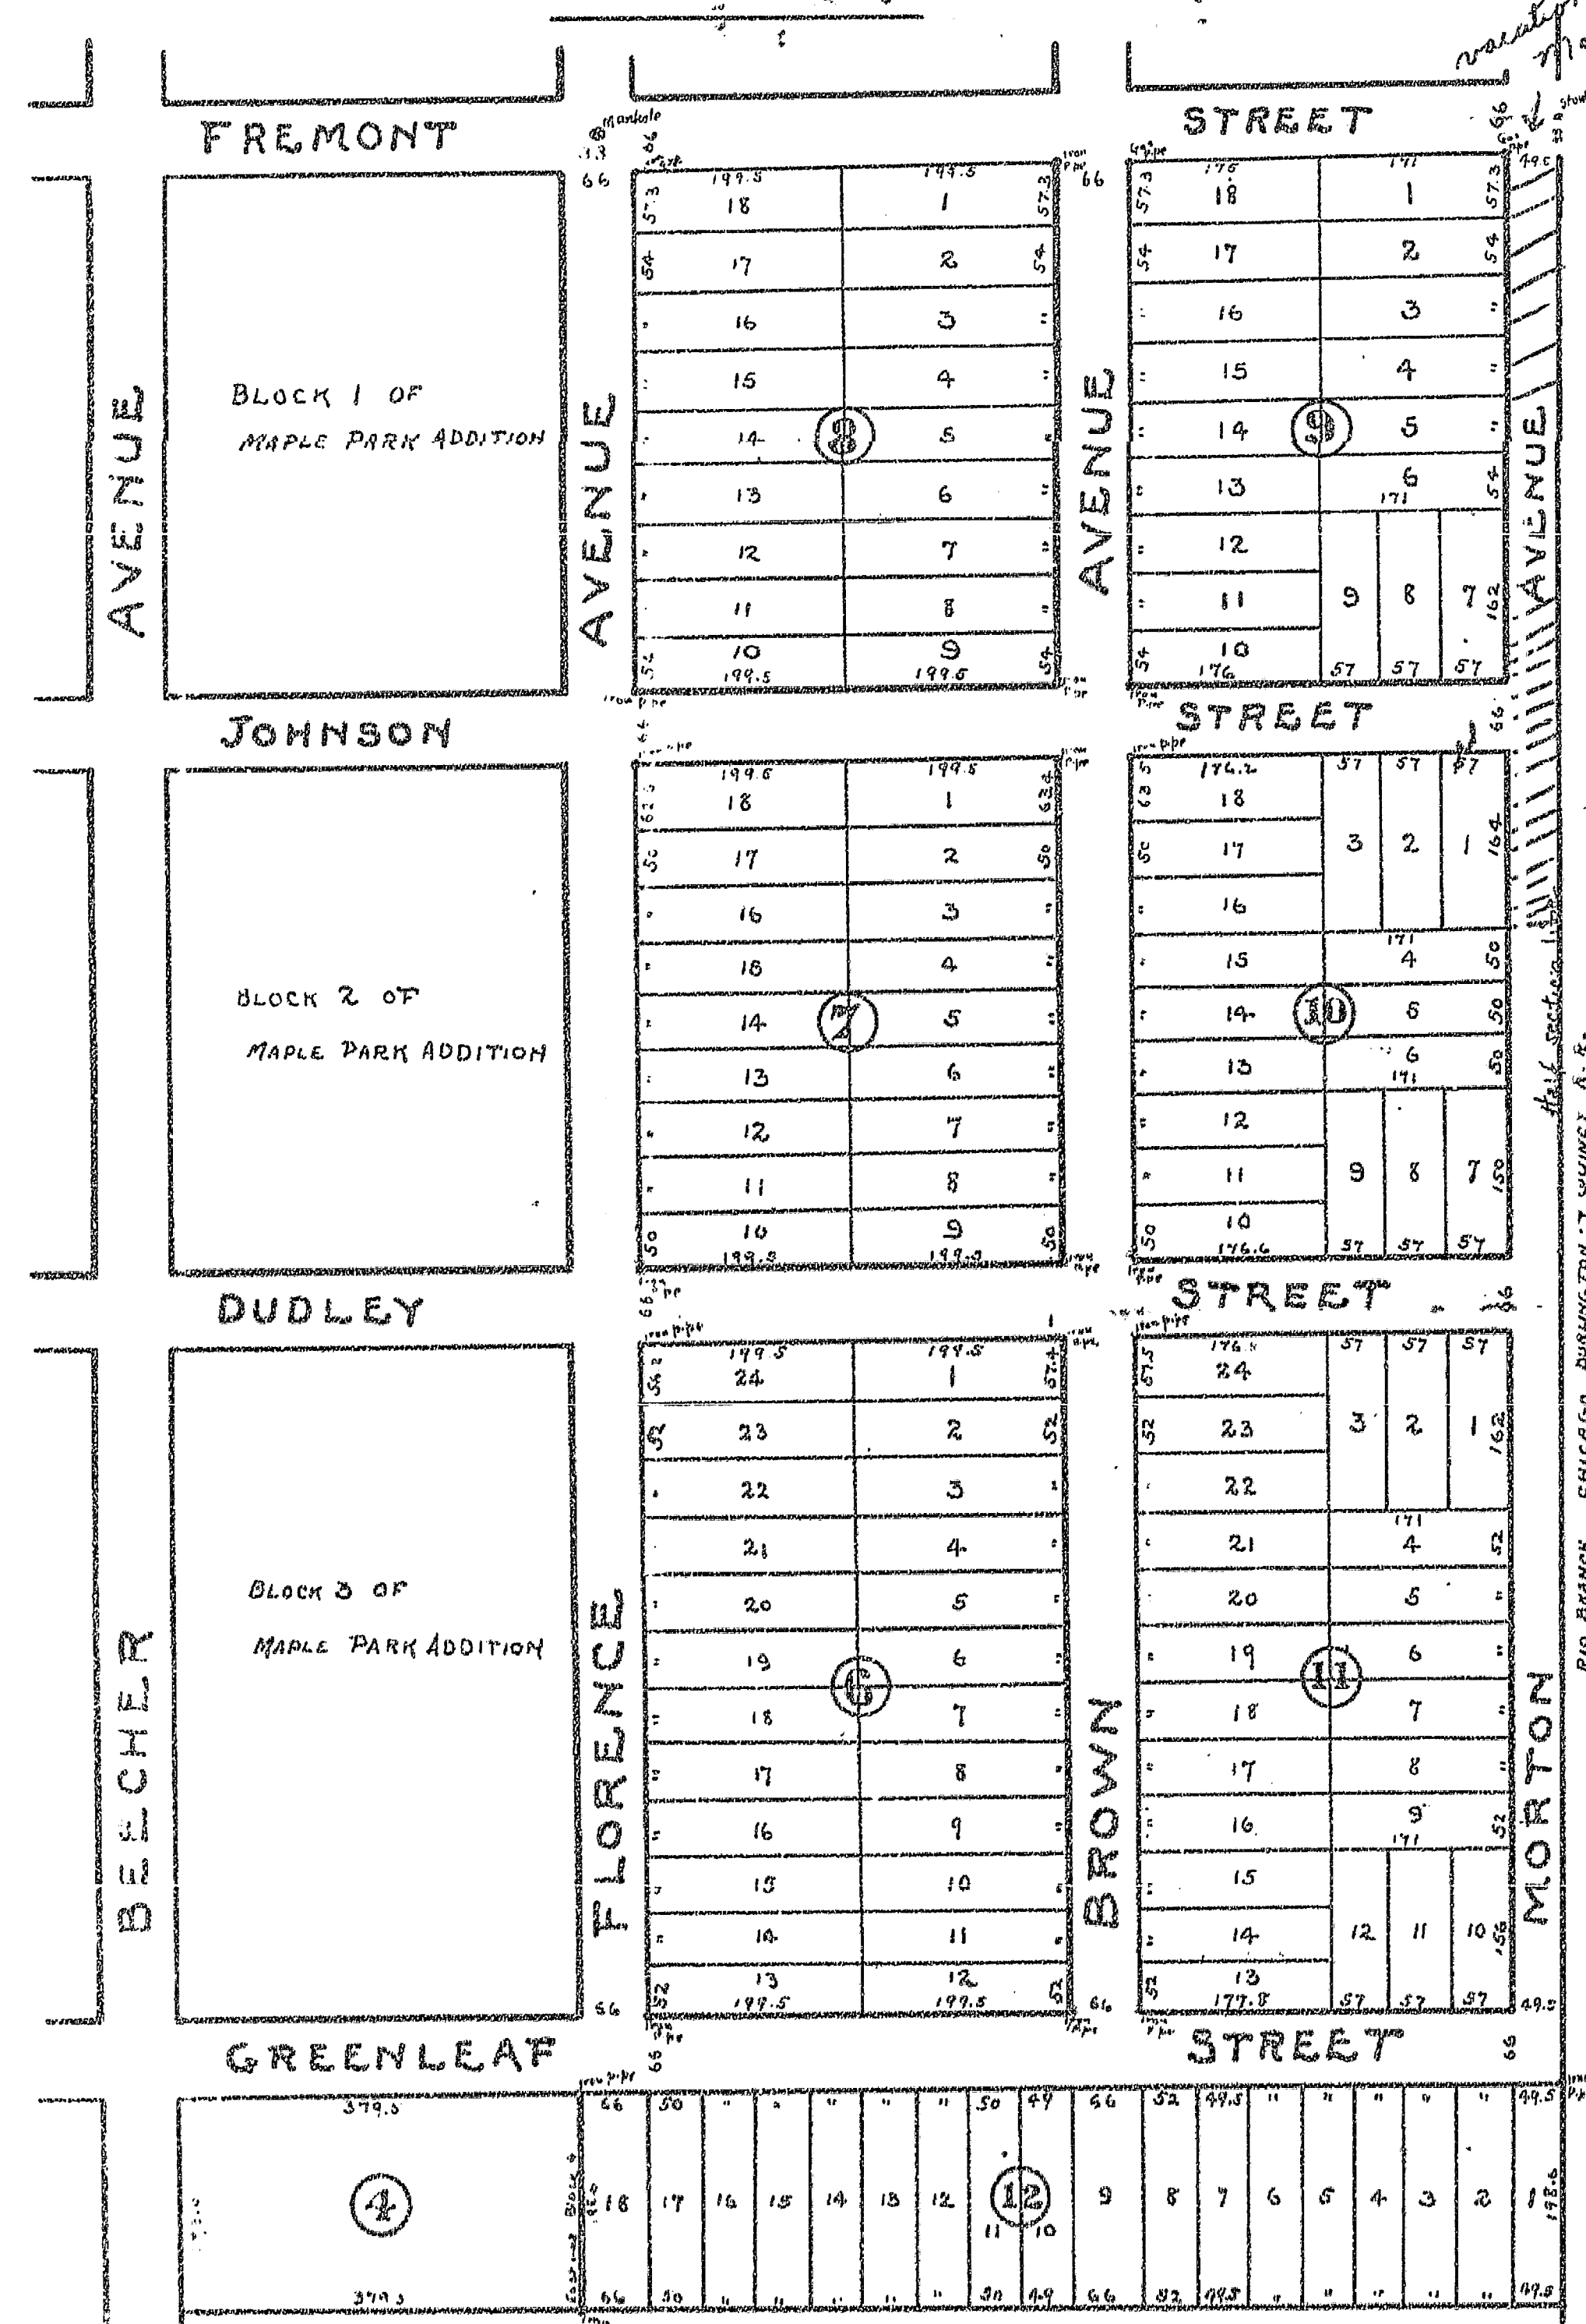

State of Illinois } ss.
Knox County } I hereby certify that I have surveyed and platted Maple Park Extension to Maple Park Addition, the same being laid out on lot 14 of Revenue Plat 1904 of the East half of the North west quarter of Section 11, Township 11 North Range 1 East of the 4th P.M., and the annexed plat truly represents said subdivision, upon which size of lots and width of streets is shown in feet and decimals of a foot, and location of monuments is shown.
Made April 2, 1914.

John Wilson
Surveyor.

To Whom it may Concern Know Ye, That we the undersigned, owners of the land upon which Maple Park Extension is laid out, do hereby acknowledge that we have caused the same to be surveyed and platted as shown by the annexed plat, and we do hereby dedicate to the use of the public, as public highways, all streets shown on said plat, (which have not heretofore been dedicated) as our interest appears.

Given under our hands and seals this 2nd day of February A.D. 1914.

Wilfred T. Davis by W.G. Davis Atty. in fact
Florence S. Johnston by W.G. Davis Atty. in fact
M.T. Johnston by W.G. Davis Atty. in fact
John Martin Davis by W.G. Davis Atty. in fact
Annabell Davis by W.G. Davis Atty. in fact
Harriet L. Davis by W.G. Davis Atty. in fact
W.G. Davis
W.G. Davis Trustee
Arthur L. Richey
Lillian D. Richey
Lillian D. Richey Trustee
M.O. Williamson Pl. P.T. & S. Bank

State of Illinois } ss.
Clark County } I, F.M. Brigham a notary public in and for the said County in the state aforesaid, do hereby certify that W.G. Davis (For himself personally, as trustee, and as attorney in fact for Wilfred T. Davis, Florence S. Johnston, M.T. Johnston, John Martin Davis, Annabell Davis and Harriet L. Davis) personally known to me to be the same person whose name is subscribed to the foregoing instrument, appeared before me this day in person, and acknowledged that he signed, sealed and delivered the said instrument for the uses and purposes therein set forth.

Given under my hand and notarial seal this 2nd day of February A.D. 1914.
F.M. Brigham
Notary Public.

State of Illinois } ss.
Knox County } I, Nellie Stark a notary public in and for the said County in the state aforesaid, I hereby certify that Arthur L. Richey and Lillian D. Richey (husband and wife) for themselves personally and Lillian D. Richey as trustee also, personally known to me to be the same persons, whose names are subscribed to the foregoing instrument, appeared before me this day in person, and acknowledged that they signed, sealed and delivered the said instrument for the uses and purposes therein set forth.

Given under my hand and notarial seal this 2nd day of February A.D. 1914.
Nellie Stark
Notary Public.


State of Illinois } ss.
Knox County } I, Nellie Stark a notary public in and for the said County in the state aforesaid, do hereby certify that M.O. Williamson President of the Peoples Trust and Savings Bank of the City of Galesburg, Illinois, personally known to me to be the same person whose name is subscribed to the foregoing instrument, appeared before me this day in person and acknowledged that he signed, sealed and delivered the said instrument as the free and voluntary act of said Peoples Trust and Savings Bank and affixed the seal of said corporation thereto by authority of the board of directors of said bank, for the uses and purposes therein set forth.

Given under my hand and notarial seal this 2nd day of February A.D. 1914.
Nellie Stark
Notary Public.

MILLER'S SUBDIVISION

LOT 15, R.H. WHITINGS SUBDIVISION
GALESBURG, KNOX CO. ILL.

Scale 1 inch = 80 Feet.

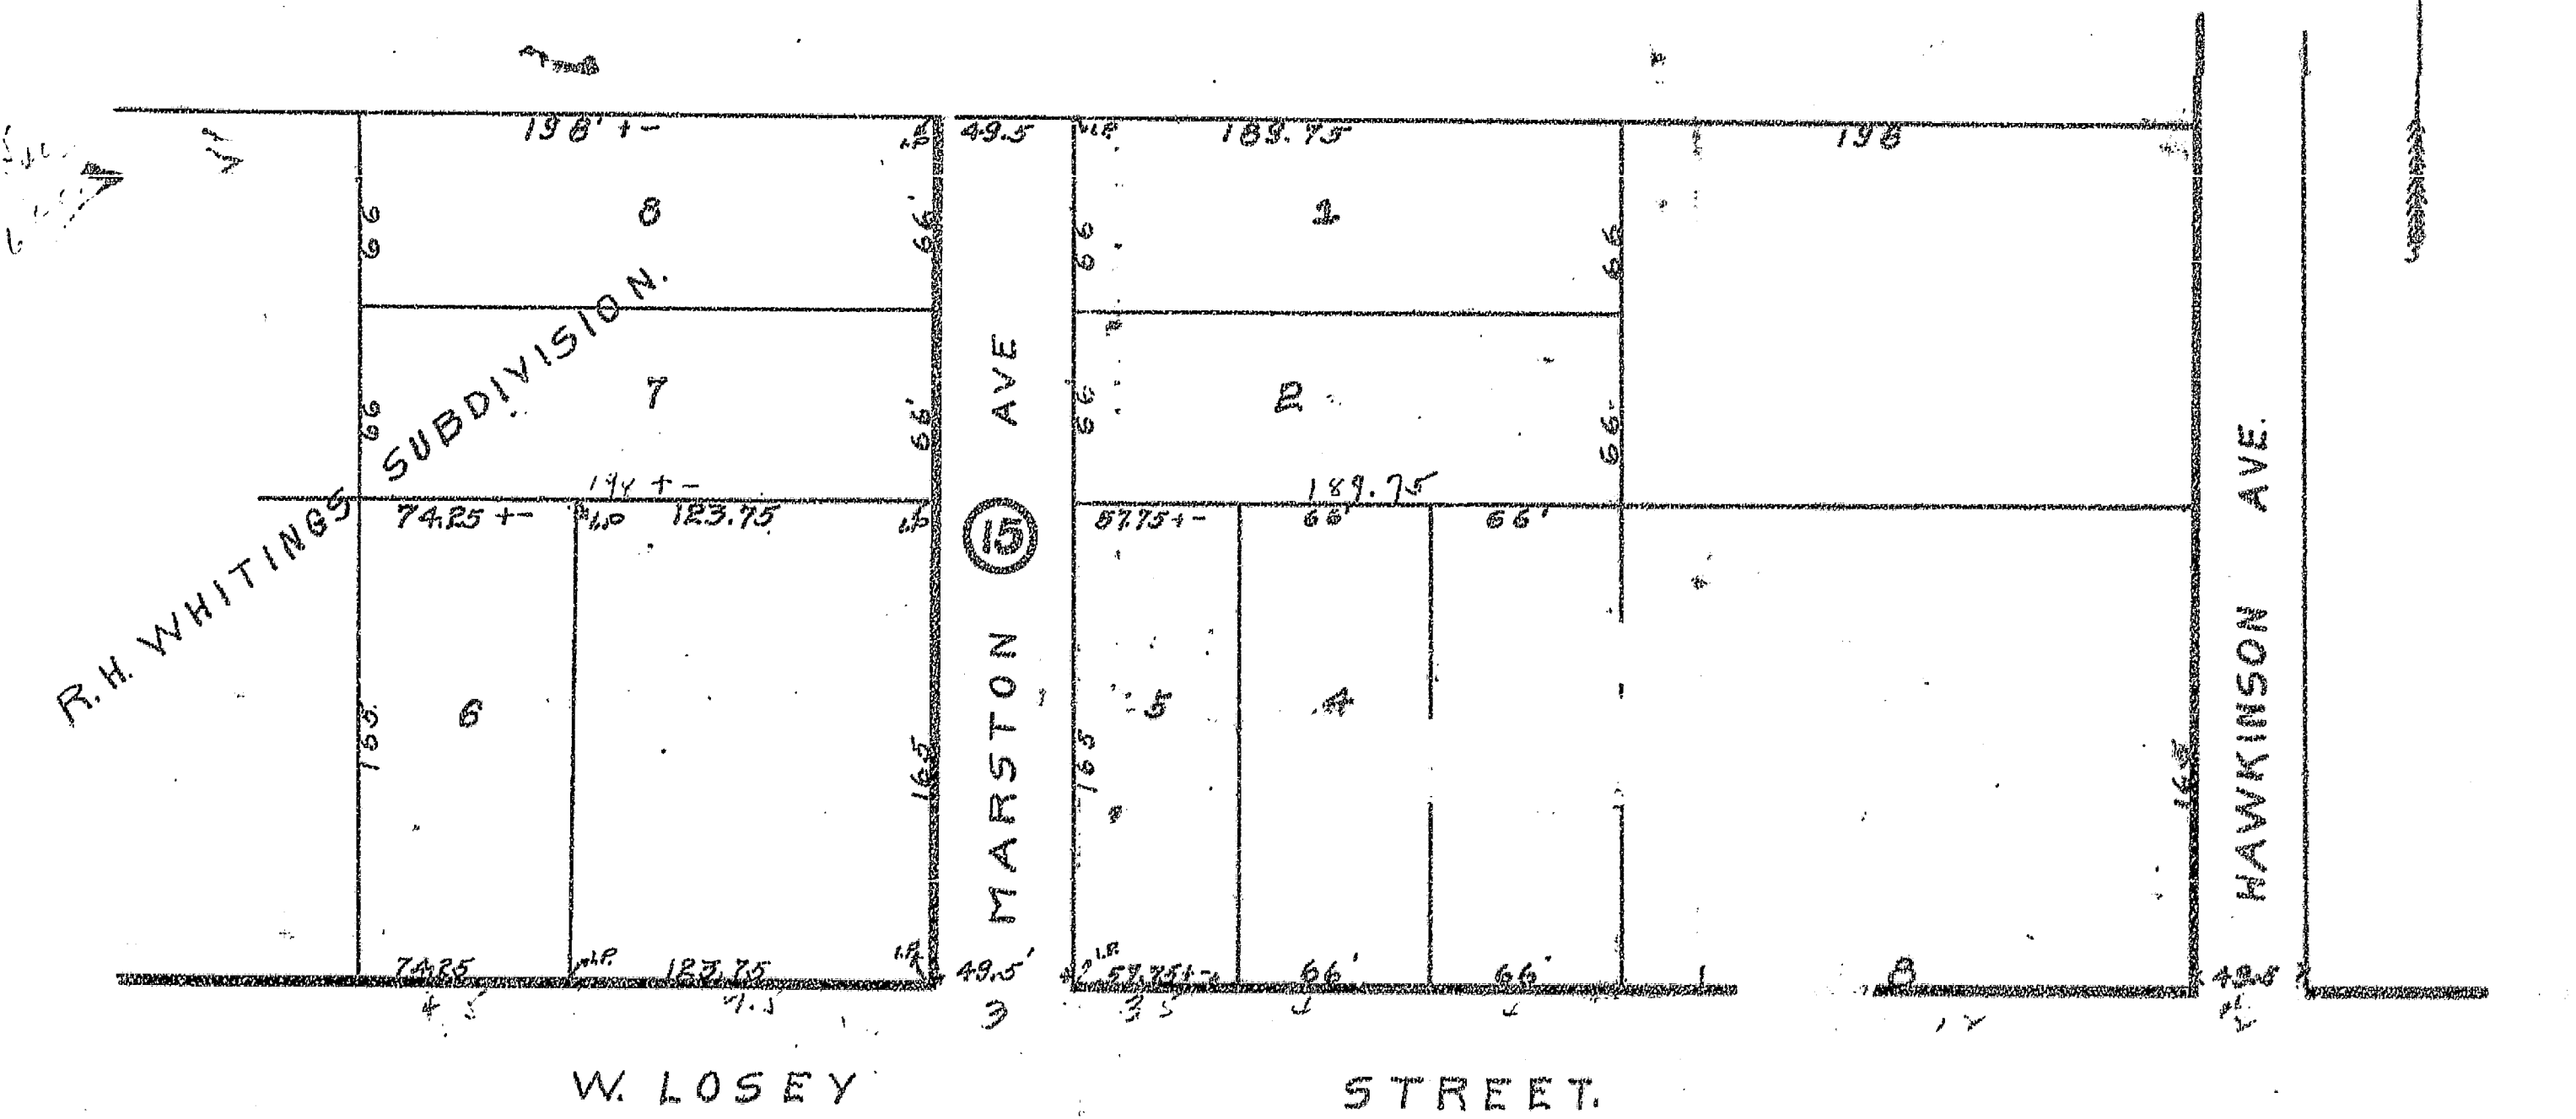

State of Illinois } ss.
Knox County } I hereby certify that I have surveyed for A.E. Miller, Miller's Subdivision of lot 15, R.H. Whittings subdivision, to Galesburg, Illinois, as shown by the above plat.
Made April 11th 1914.

John Wilson
Surveyor.

To Whom it may concern know ye, that we A.E. Miller and Libbie A. Miller his wife, owners of lot 15, R.H. Whittings subdivision to the city of Galesburg, Ill., do hereby acknowledge that we have caused same to be platted as shown by the above plat, and we do hereby dedicate Marston Ave., from the north line of W. Losey St. to a point 27' north, to the use of the public, as public highway.

Given under our hands and seals this 11th day of April A.D. 1914.
Alfred E. Miller
Libbie A. Miller

State of Illinois } ss.
Knox County } I, Robert J. Walberg a notary public in and for the County in the state aforesaid, do hereby certify that A.E. Miller and Libbie A. Miller, his wife, personally known to me to be the same persons whose names are subscribed to the foregoing instrument, appeared before me this day in person and acknowledged that they signed, sealed and delivered the said instrument for the uses and purposes therein set forth.

Given under my hand and notarial seal this 11th day of April A.D. 1914.
Robert J. Walberg
Notary Public.

Accepted by the City Council.

April 20th A.D. 1914
Wm. La. Postelle
City Clerk.