

PLAT OF
O.J. JOHNSON'S SUBDIVISION

OF
LOT 1 BLOCK 14.
FROST ADDITION
TO
GALESBURG KNOX CO. ILL.
Scale 1" = 50 feet.



BERRIEN STREET

LOCUST STREET


State of Illinois ss. I, George M. Clark, a Notary Public in and for Knox County, the said County in the State of Illinois, do hereby certify that O.J. Johnson and Mary Johnson his wife personally known to me to be the same persons whose names are subscribed to the foregoing instrument, appeared before me this day in person and acknowledged that they signed, sealed and delivered the said instrument as their free and voluntary act for the uses and purposes therein set forth.

Given under my hand and notarial seal this 1st day of February A.D. 1915.

George M. Clark,
Notary Public.

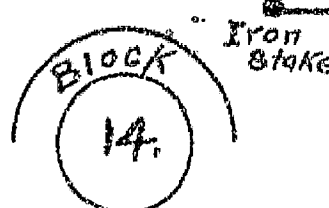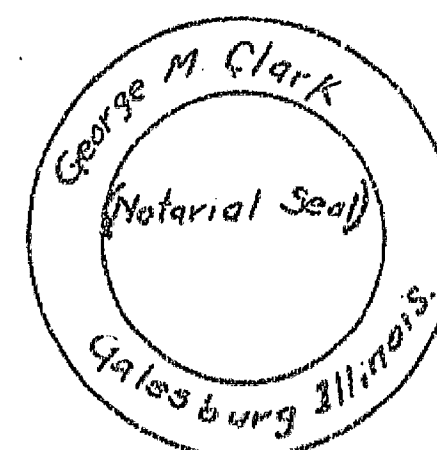

Approved by City Council
February 1st A.D. 1915.
Wm. L. Boutelle,
City Clerk.

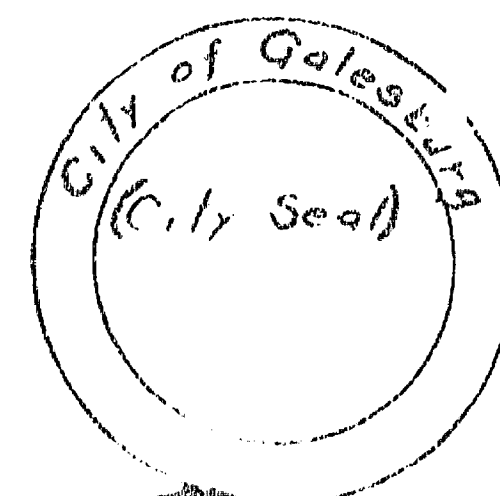

State of Illinois ss. I, hereby certify that I have surveyed for O.J. Johnson a subdivision of Lot 1 Block 14 of Frost Addition to Galesburg as shown by the annexed plat, which truly represents said subdivision. Distances are shown in feet and decimals of a foot, and monuments placed as shown.


Made January 26th 1915.
M.J. King,
Surveyor.

To Whom it may Concern:- Know ye that we the undersigned owners of Lot 1 Block 14 of Frost Addition to Galesburg do hereby acknowledge that we have caused the same to be surveyed and platted as shown by the annexed plat, and the same is our voluntary act and deed.

Given under our hands and seals this 30th day of January, A.D. 1915.
O.J. Johnson (Seal)
Mary Johnson (Seal)


**LEONARD'S ADDITION
TO
GALESBURG**

Scale 1" = 33 feet.

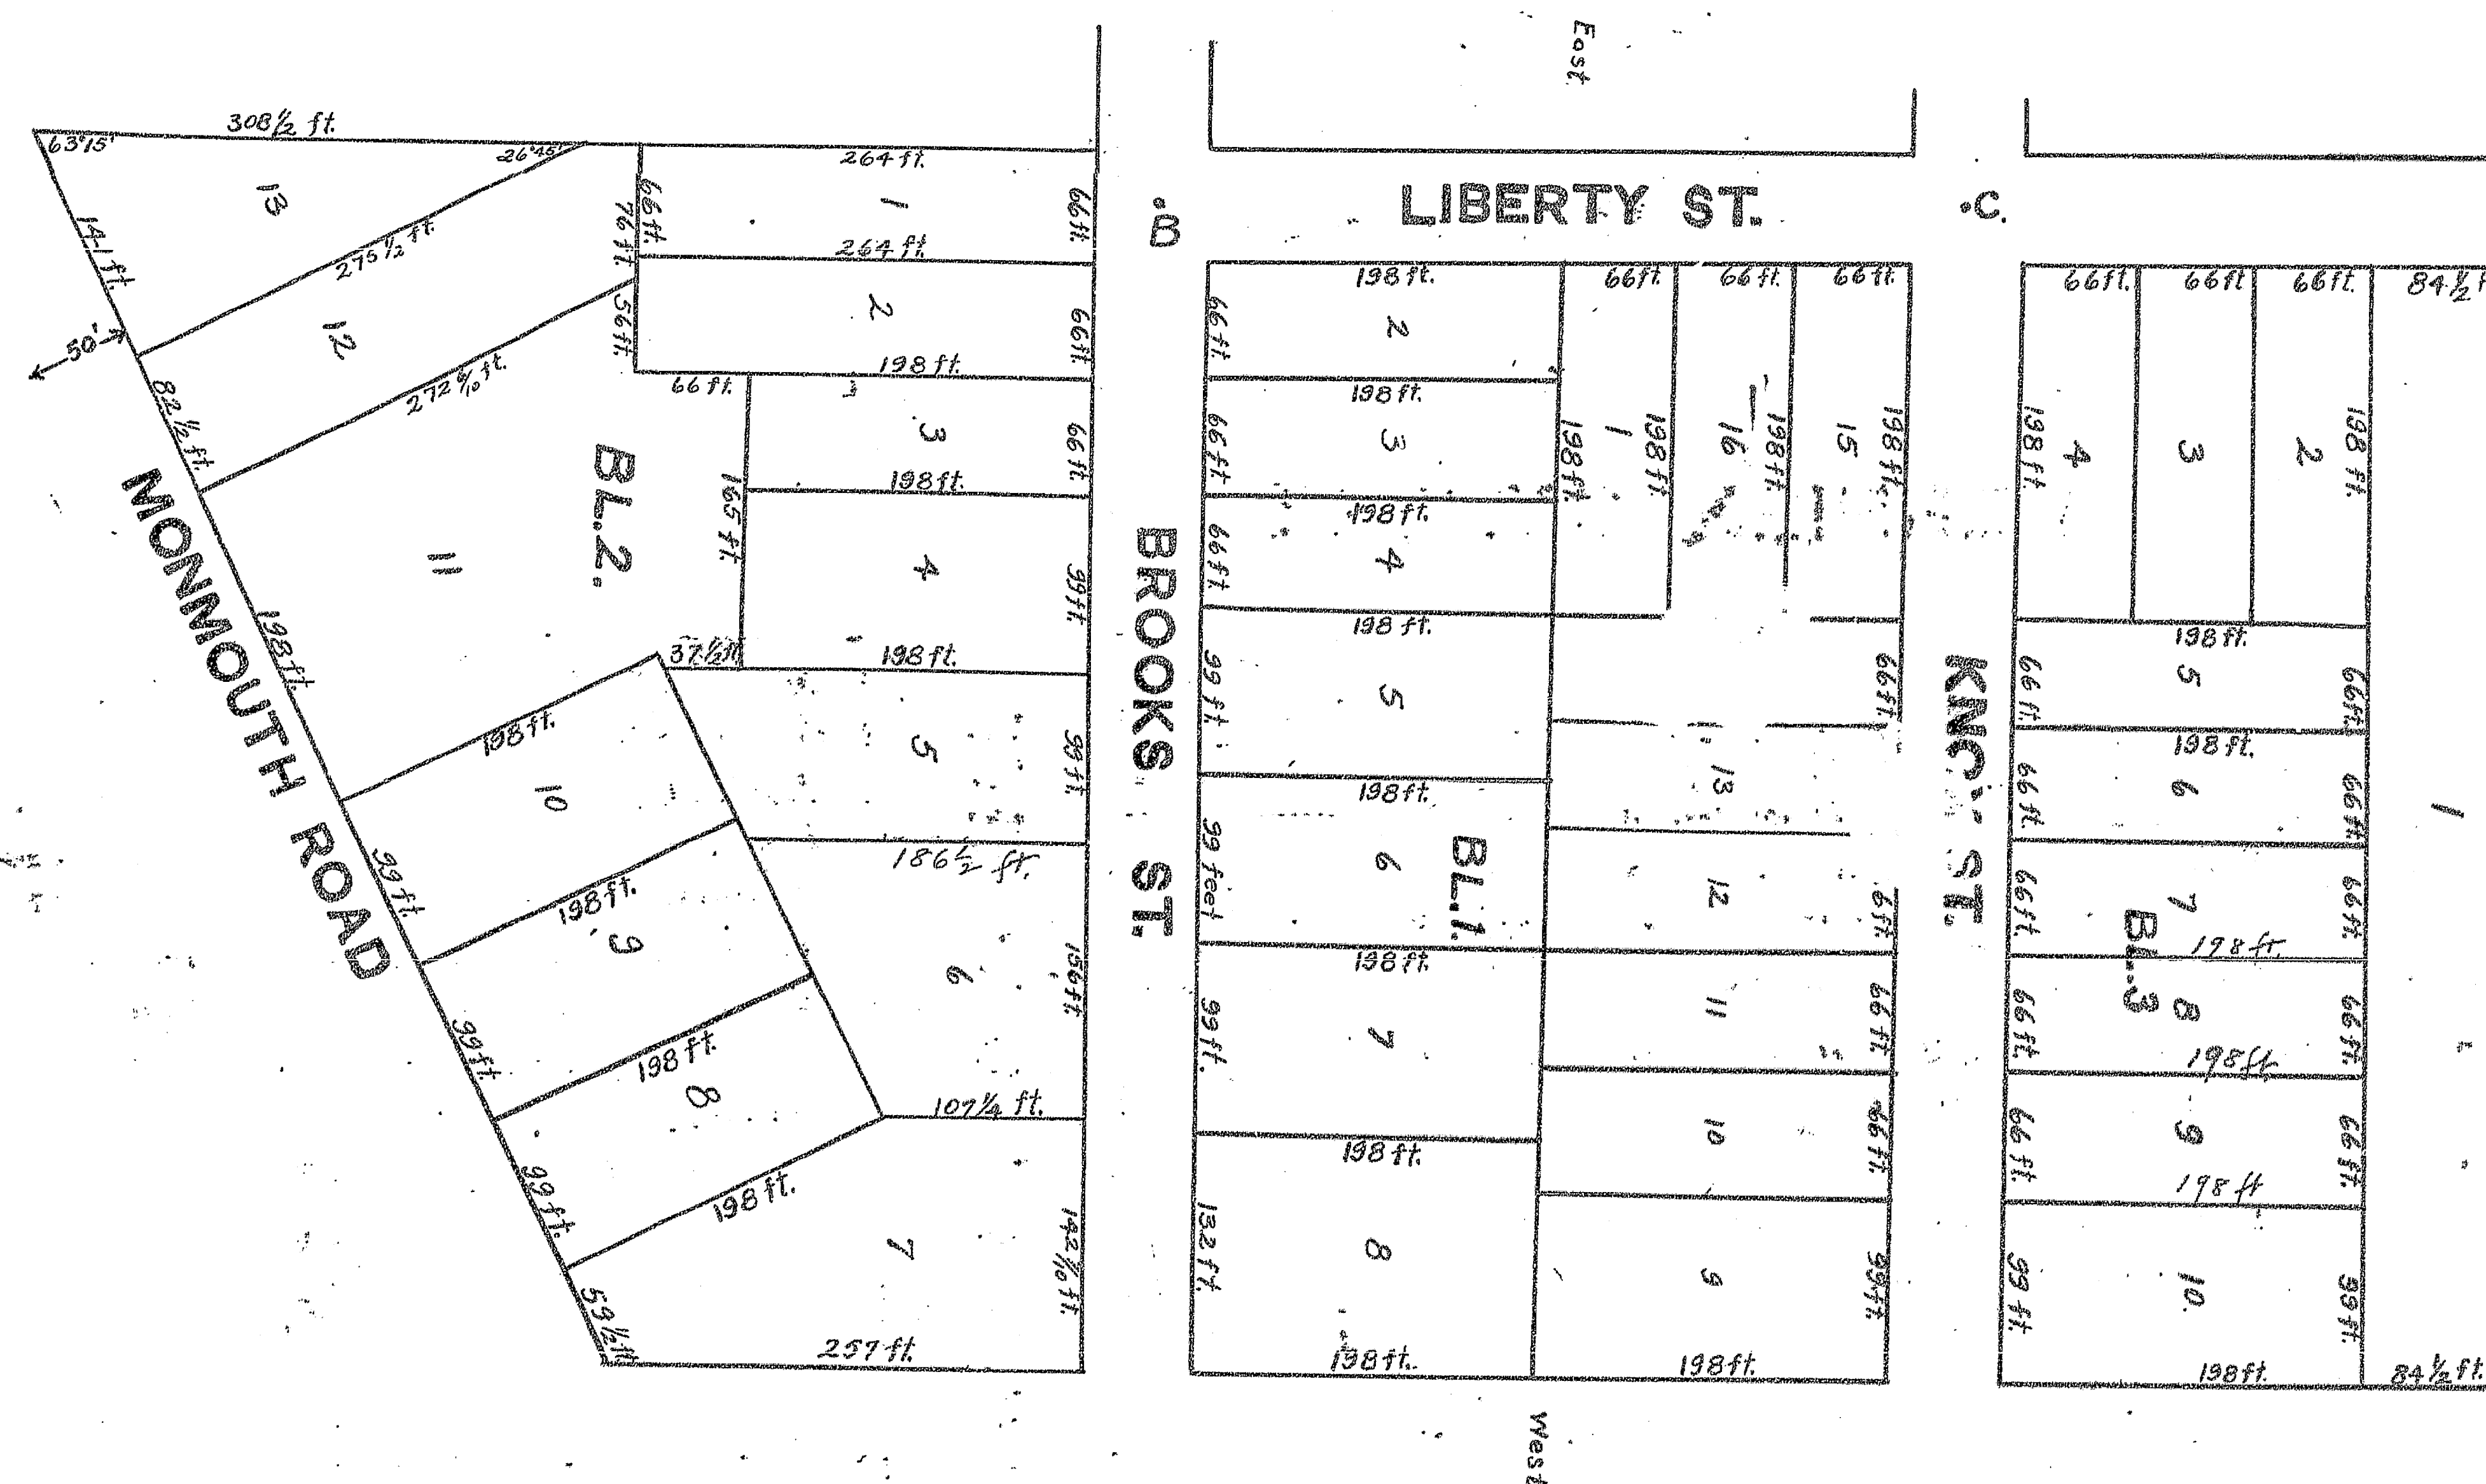

This is to certify that I have made the within plat from the original plats and surveys in the office of the City Engineer of the city of Galesburg Illinois.

F.M. Connally
City Engineer.

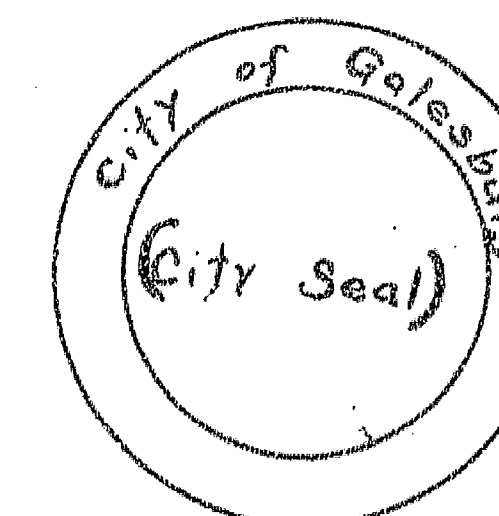

Approved by City Council.
November 17th A.D. 1915.
Wm. L. Boutelle,
City Clerk.