


# PLAT OF WHITE'S ADDITION TO RAPATEE

BEING A SUBDIVISION OF A PART OF THE SOUTH WEST QUARTER  
OF SECTION 34 T9 N R3 E KNOX COUNTY ILLINOIS

State of Illinois ss I hereby certify that I have surveyed for  
Knox County Geo. W. White's Addition to the Village of Rapatee. Said  
Addition being bounded as follows Beginning at a point on the  
West line of the South West Quarter of Section 34 Township 9 North  
Range 3 East of the 4th P.M. which point is 543 1/2 feet North of the  
South West corner of said section 34 thence East 158 feet thence North  
330 feet thence West 158 feet thence South 330 feet to place of beginning  
And the annexed plat truly shows said White's Addition  
distances being shown thereon in feet and lengths of a foot  
and monuments being placed as shown on plat  
Made March 23rd 1909 A. L. Ritchie  
Deputy County Surveyor

To whom it may concern Know ye that we the undersigned  
owners of the Land upon which White's Addition to Rapatee  
is laid out do hereby acknowledge that we have caused the  
same to be surveyed and plotted as shown hereon and  
the same is our voluntary act and deed  
Given under our hands and seals this 25th day of March AD 1909  
George White  
Lambie White

State of Illinois ss I J. A. Ritchie a justice of the peace  
in and for the said County in the State aforesaid do hereby  
certify that George White and Lambie White his wife  
personally known to me to me to be the same persons whose  
names are subscribed to the foregoing instrument appeared  
before me this day in person and acknowledged that they signed  
Sealed and delivered the said instrument for the uses and  
purposes therein set forth  
Given under my hand and official seal this 25th day  
of March AD 1909 J. A. Ritchie  
Justice of the Peace

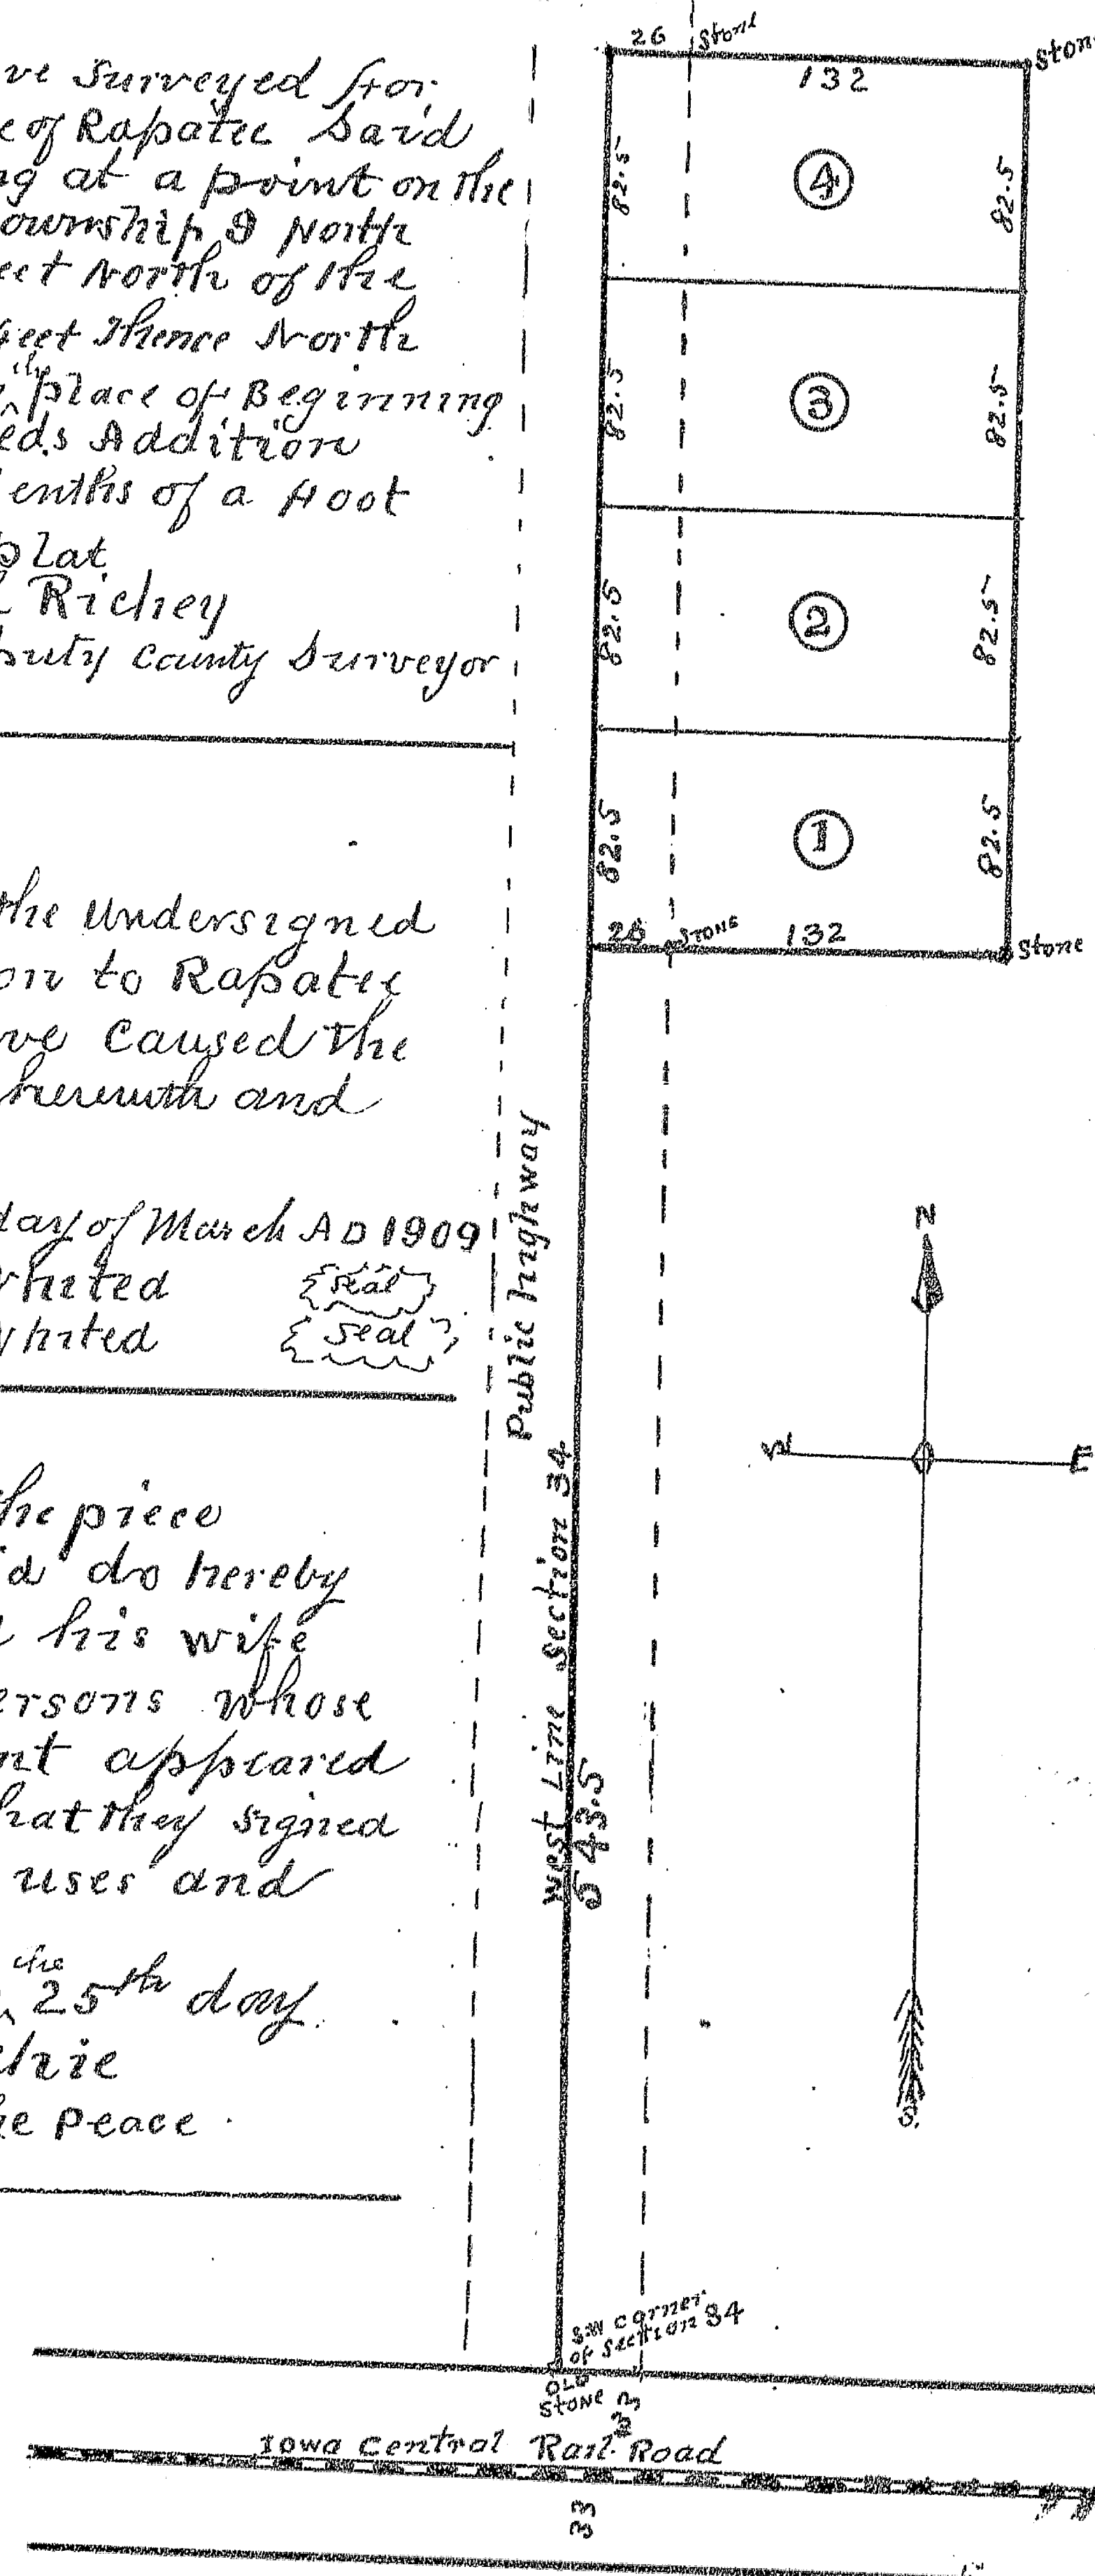


# PLAT OF THE INDUSTRIAL ADDITION TO THE CITY OF GALESBURG KNOX Co. ILL.

BEING A SUBDIVISION OF LOT 5 OF THE SUBDIVISION 1899  
OF THE SOUTH EAST QUARTER OF SECTION 16 T11 N R1 E  
SUBDIVISION PLAT RECORDED IN VOL 1 OF PLATS PAGE 221


State of Illinois ss I hereby certify that I have surveyed  
Knox County The Industrial Addition to Galesburg  
(being a subdivision of Lot 5 of subdivision 1899 of the South East Quarter of  
Section 16 T11 N R1 E) and the annexed  
plat truly represents said Addition  
distances being shown in feet and  
decimals of a foot monuments  
being placed as shown  
Made June 10th 1908  
A. L. Ritchie  
Deputy County Surveyor

To whom it may concern Know ye that  
We Amos A. Barlow and Linda S. Barlow  
his wife owners of the Land upon which  
the Industrial Addition is laid out.  
do hereby acknowledge that we have  
caused the same to be surveyed and plotted  
as here shown and do hereby dedicate  
the streets and alleys created by this  
plat to the use of the Public for  
public highways  
Given under our hands and seals  
this 24th day of June AD 1908  
Amos A. Barlow  
Linda S. Barlow

State of Illinois ss I Mable L. Mead  
a notary public in and for the said  
County in the State as aforesaid  
do hereby certify that Amos A. Barlow  
and Linda S. Barlow his wife personally  
known to me to be the same persons whose  
names are subscribed to the foregoing  
instrument. Appeared before me in person  
and acknowledged that they signed sealed  
and delivered the said instrument  
for the uses and purposes therein  
set forth  
Given under my hand and notarial  
seal this 24th day of June AD 1908  
Mable L. Mead  
Notary Public

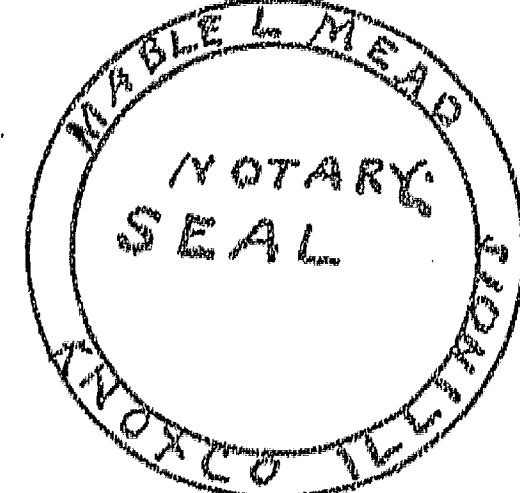

OK W. E. H.  
OK F. M. Conolly

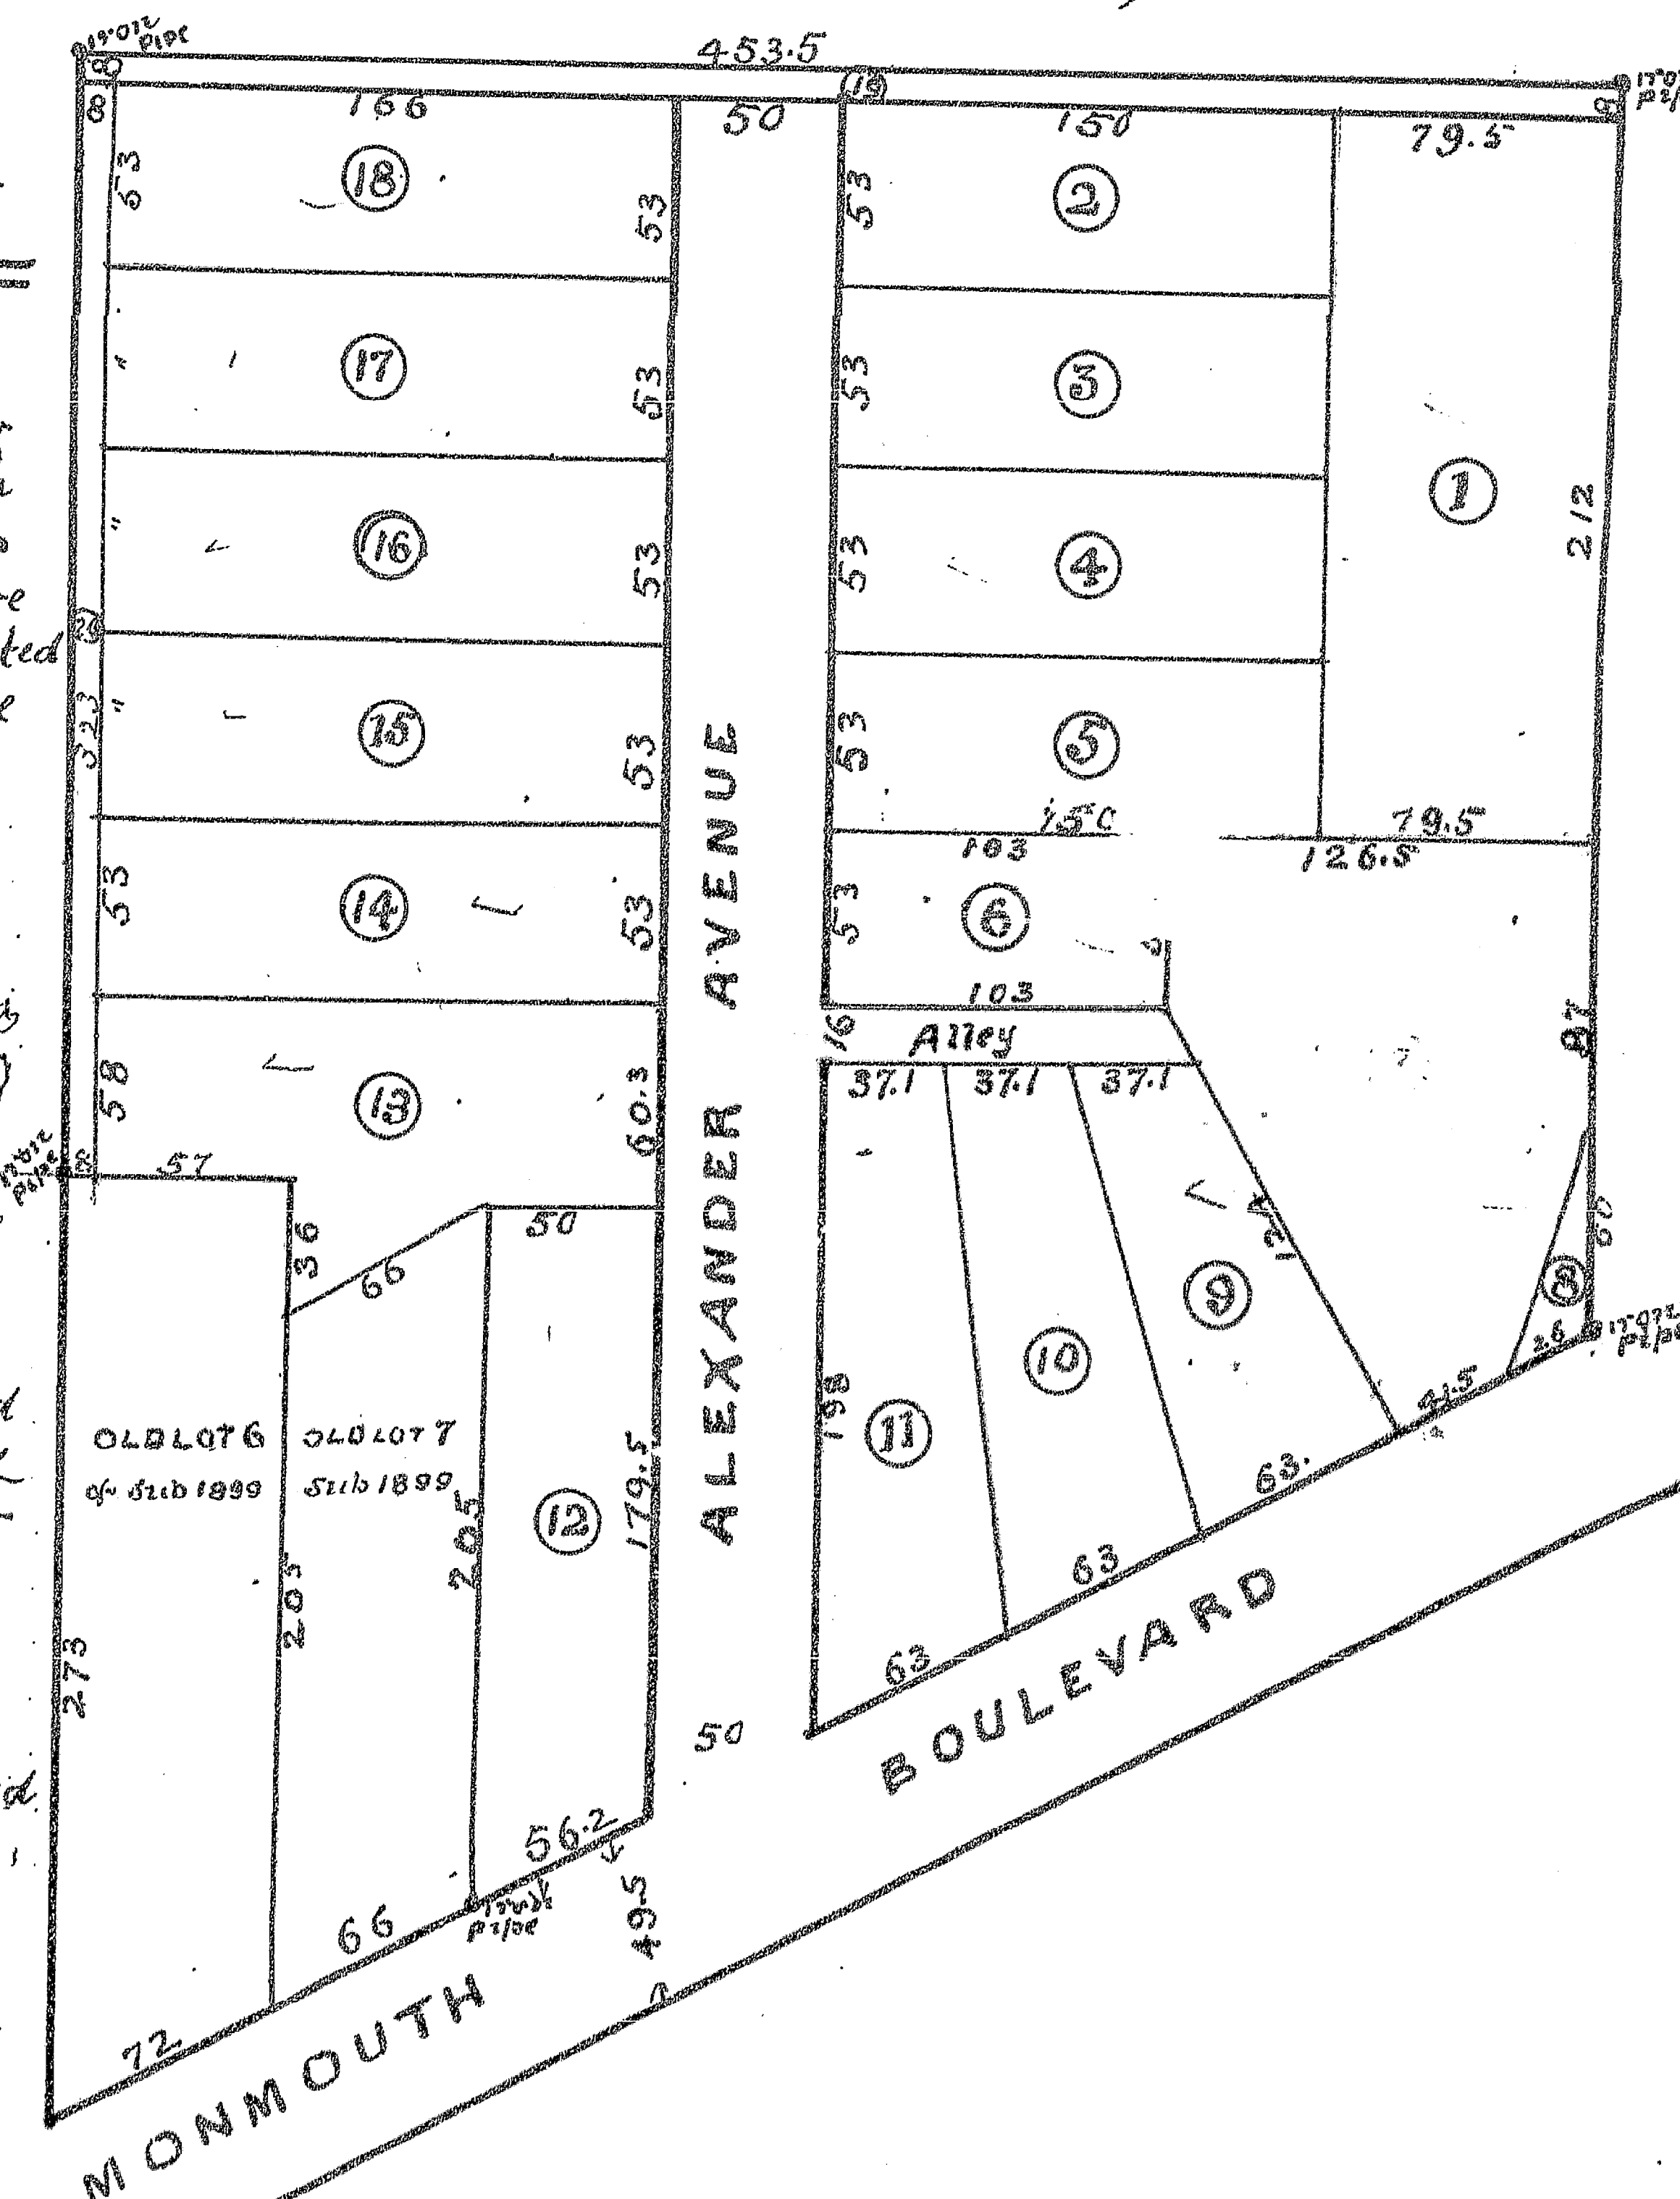

Accepted by the City Council  
January 4th 1909  
Ours to do some grading

Ben J. Huff Jr. City Clerk

