


PLAT OF A SUBDIVISION

OF THAT NORTH OF THE PEORIA BRANCH OF THE CBIQ R.R.
OF THE WEST HALF OF THE NORTHEAST QUARTER


AND THE NORTH WEST QUARTER OF SECTION 24 TOWN 11 NORTH RANGE 1 EAST KNOX CO. ILL.

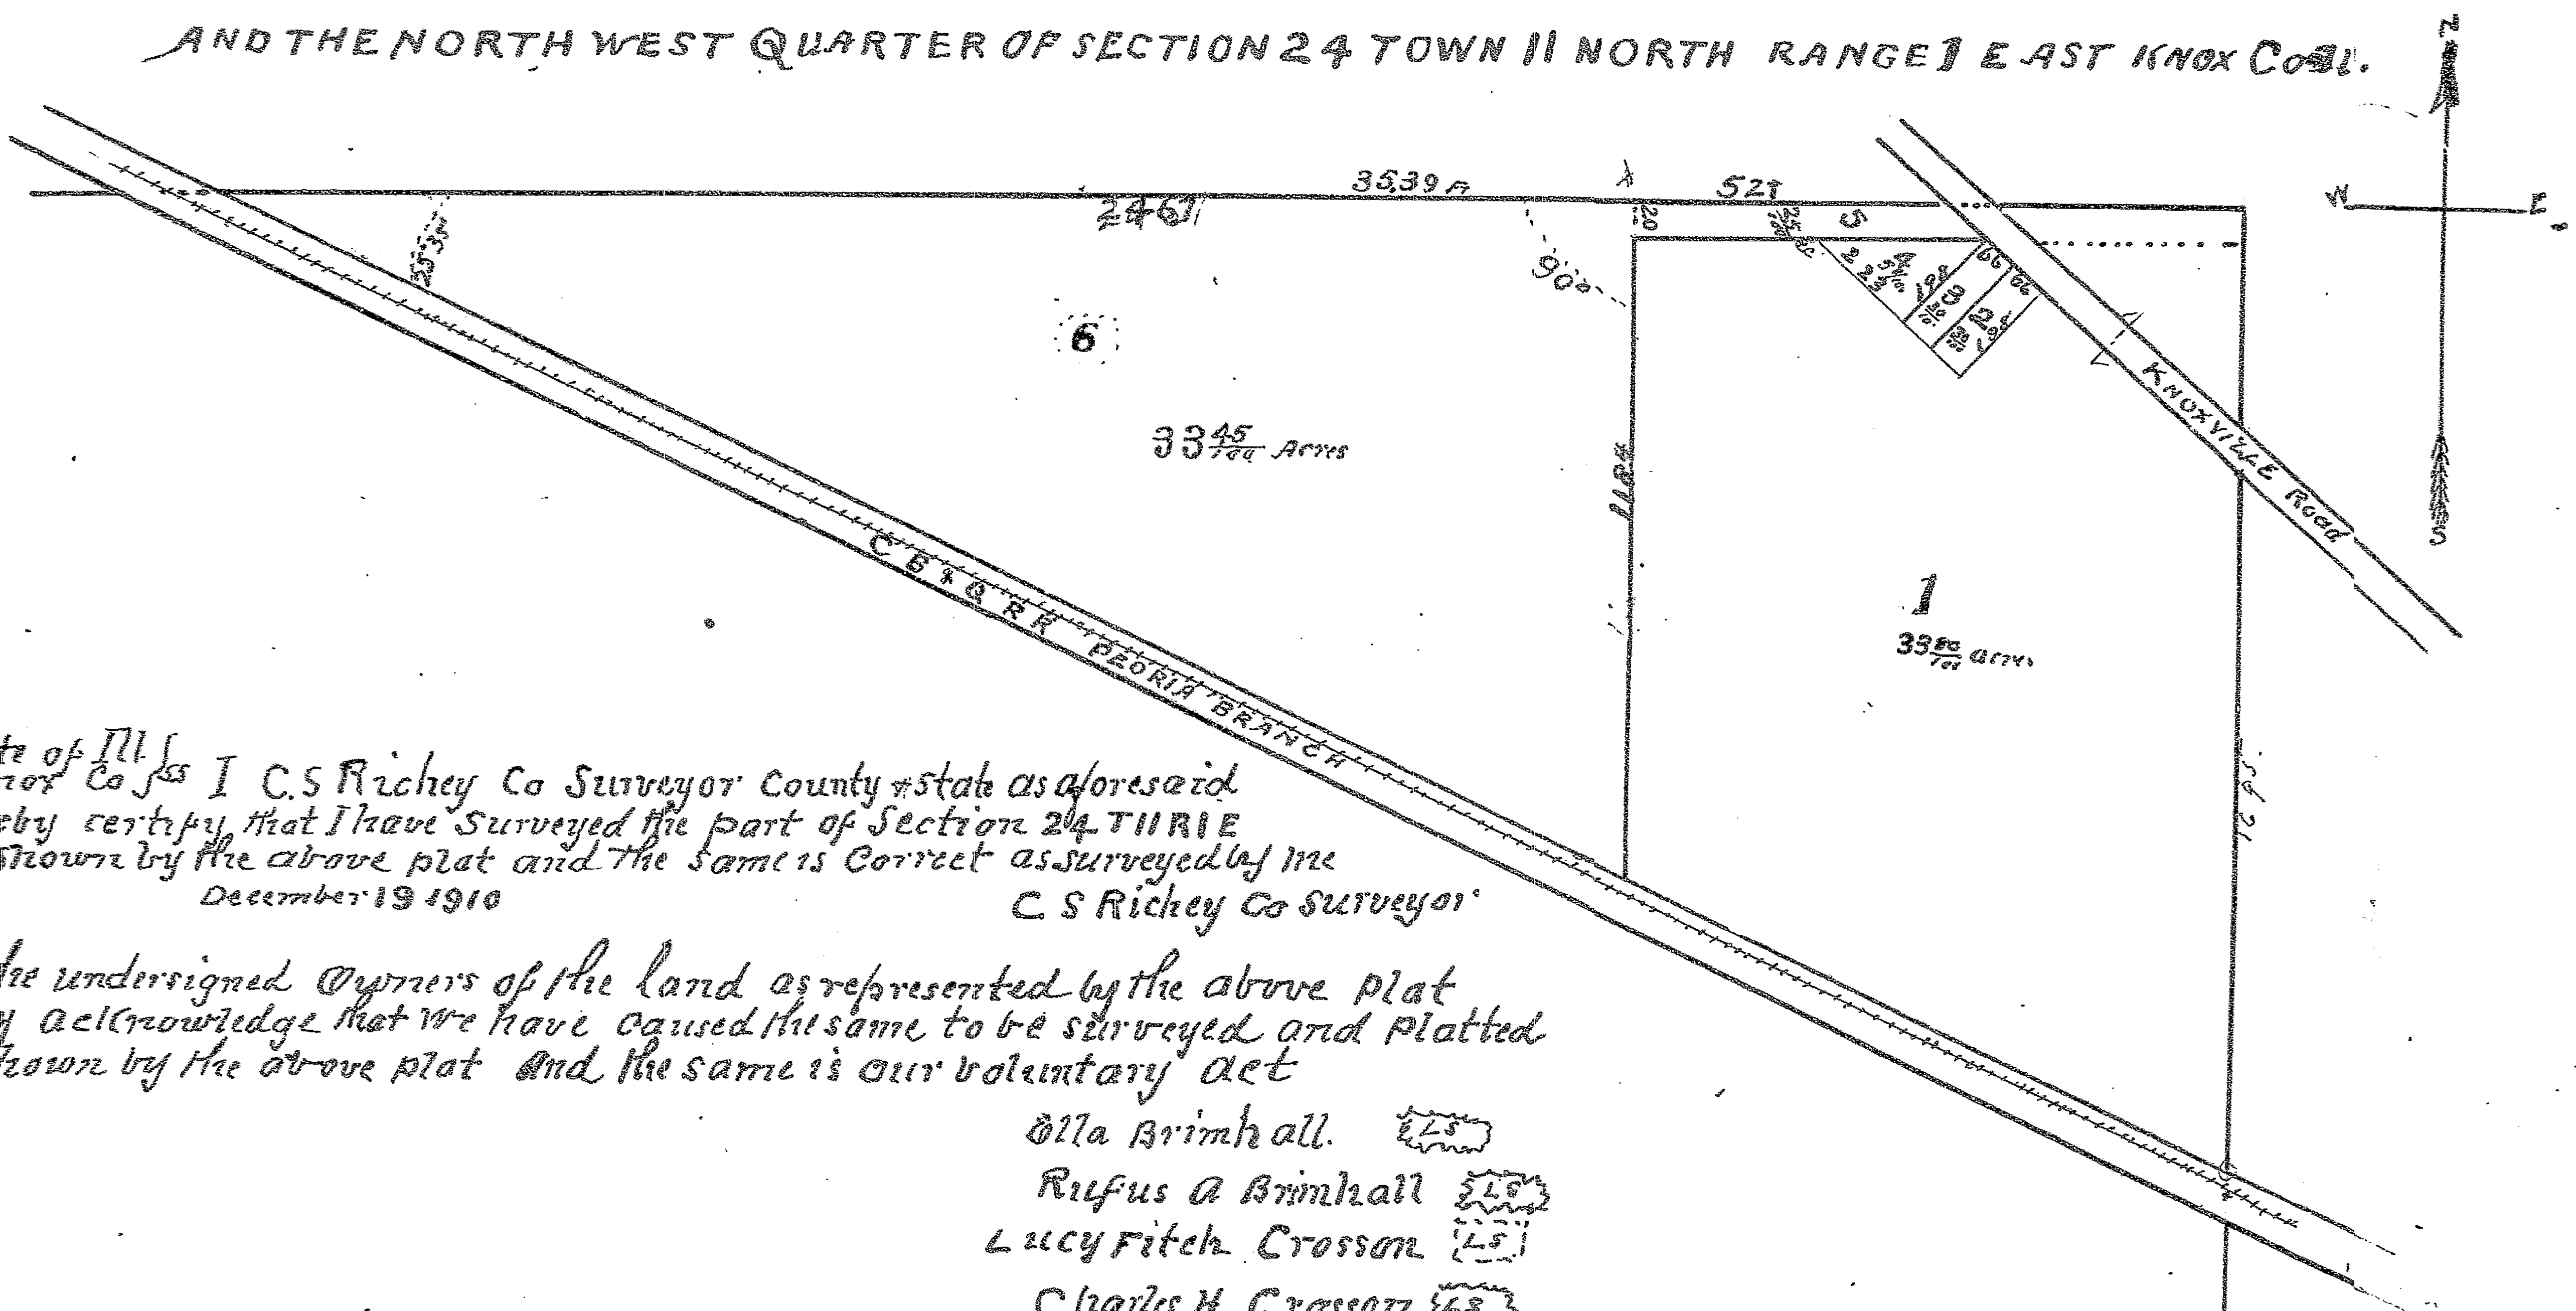

State of Ill. I, C. S. Richey Co Surveyor County & State as aforesaid
Hereby certify that I have surveyed the part of Section 24 T11 R1E
As shown by the above plat and the same is correct as surveyed by me
December 19 1910
C. S. Richey Co Surveyor

We the undersigned Owners of the land as represented by the above plat
hereby acknowledge that we have caused the same to be surveyed and Platted
as shown by the above plat and the same is our voluntary act

Olla Brimhall. [LS]
Rufus A Brimhall [LS]
Lucy Fitch Crosson [LS]
Charles H Crosson [LS]

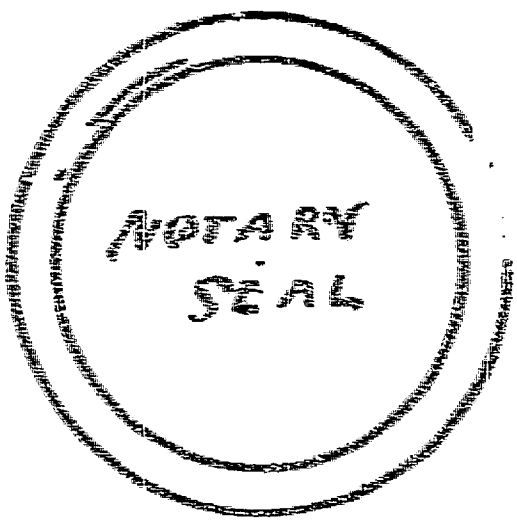

Subscribed to & acknowledged before me a notary public in &
for the County of Knox & State of Ill. This 21st day of Dec 1910
N T Allen
Notary Public

No 2130227 Filed for record December 21 AD 1910 at 3:25 PM