


REVENUE PLAT 1904

—OF—

A SUBDIVISION OF THE N.W. QUARTER OF SECTION 29,
T. 12 N. R. 1 E. HENDERSON T. P. KNOX CO. ILL.

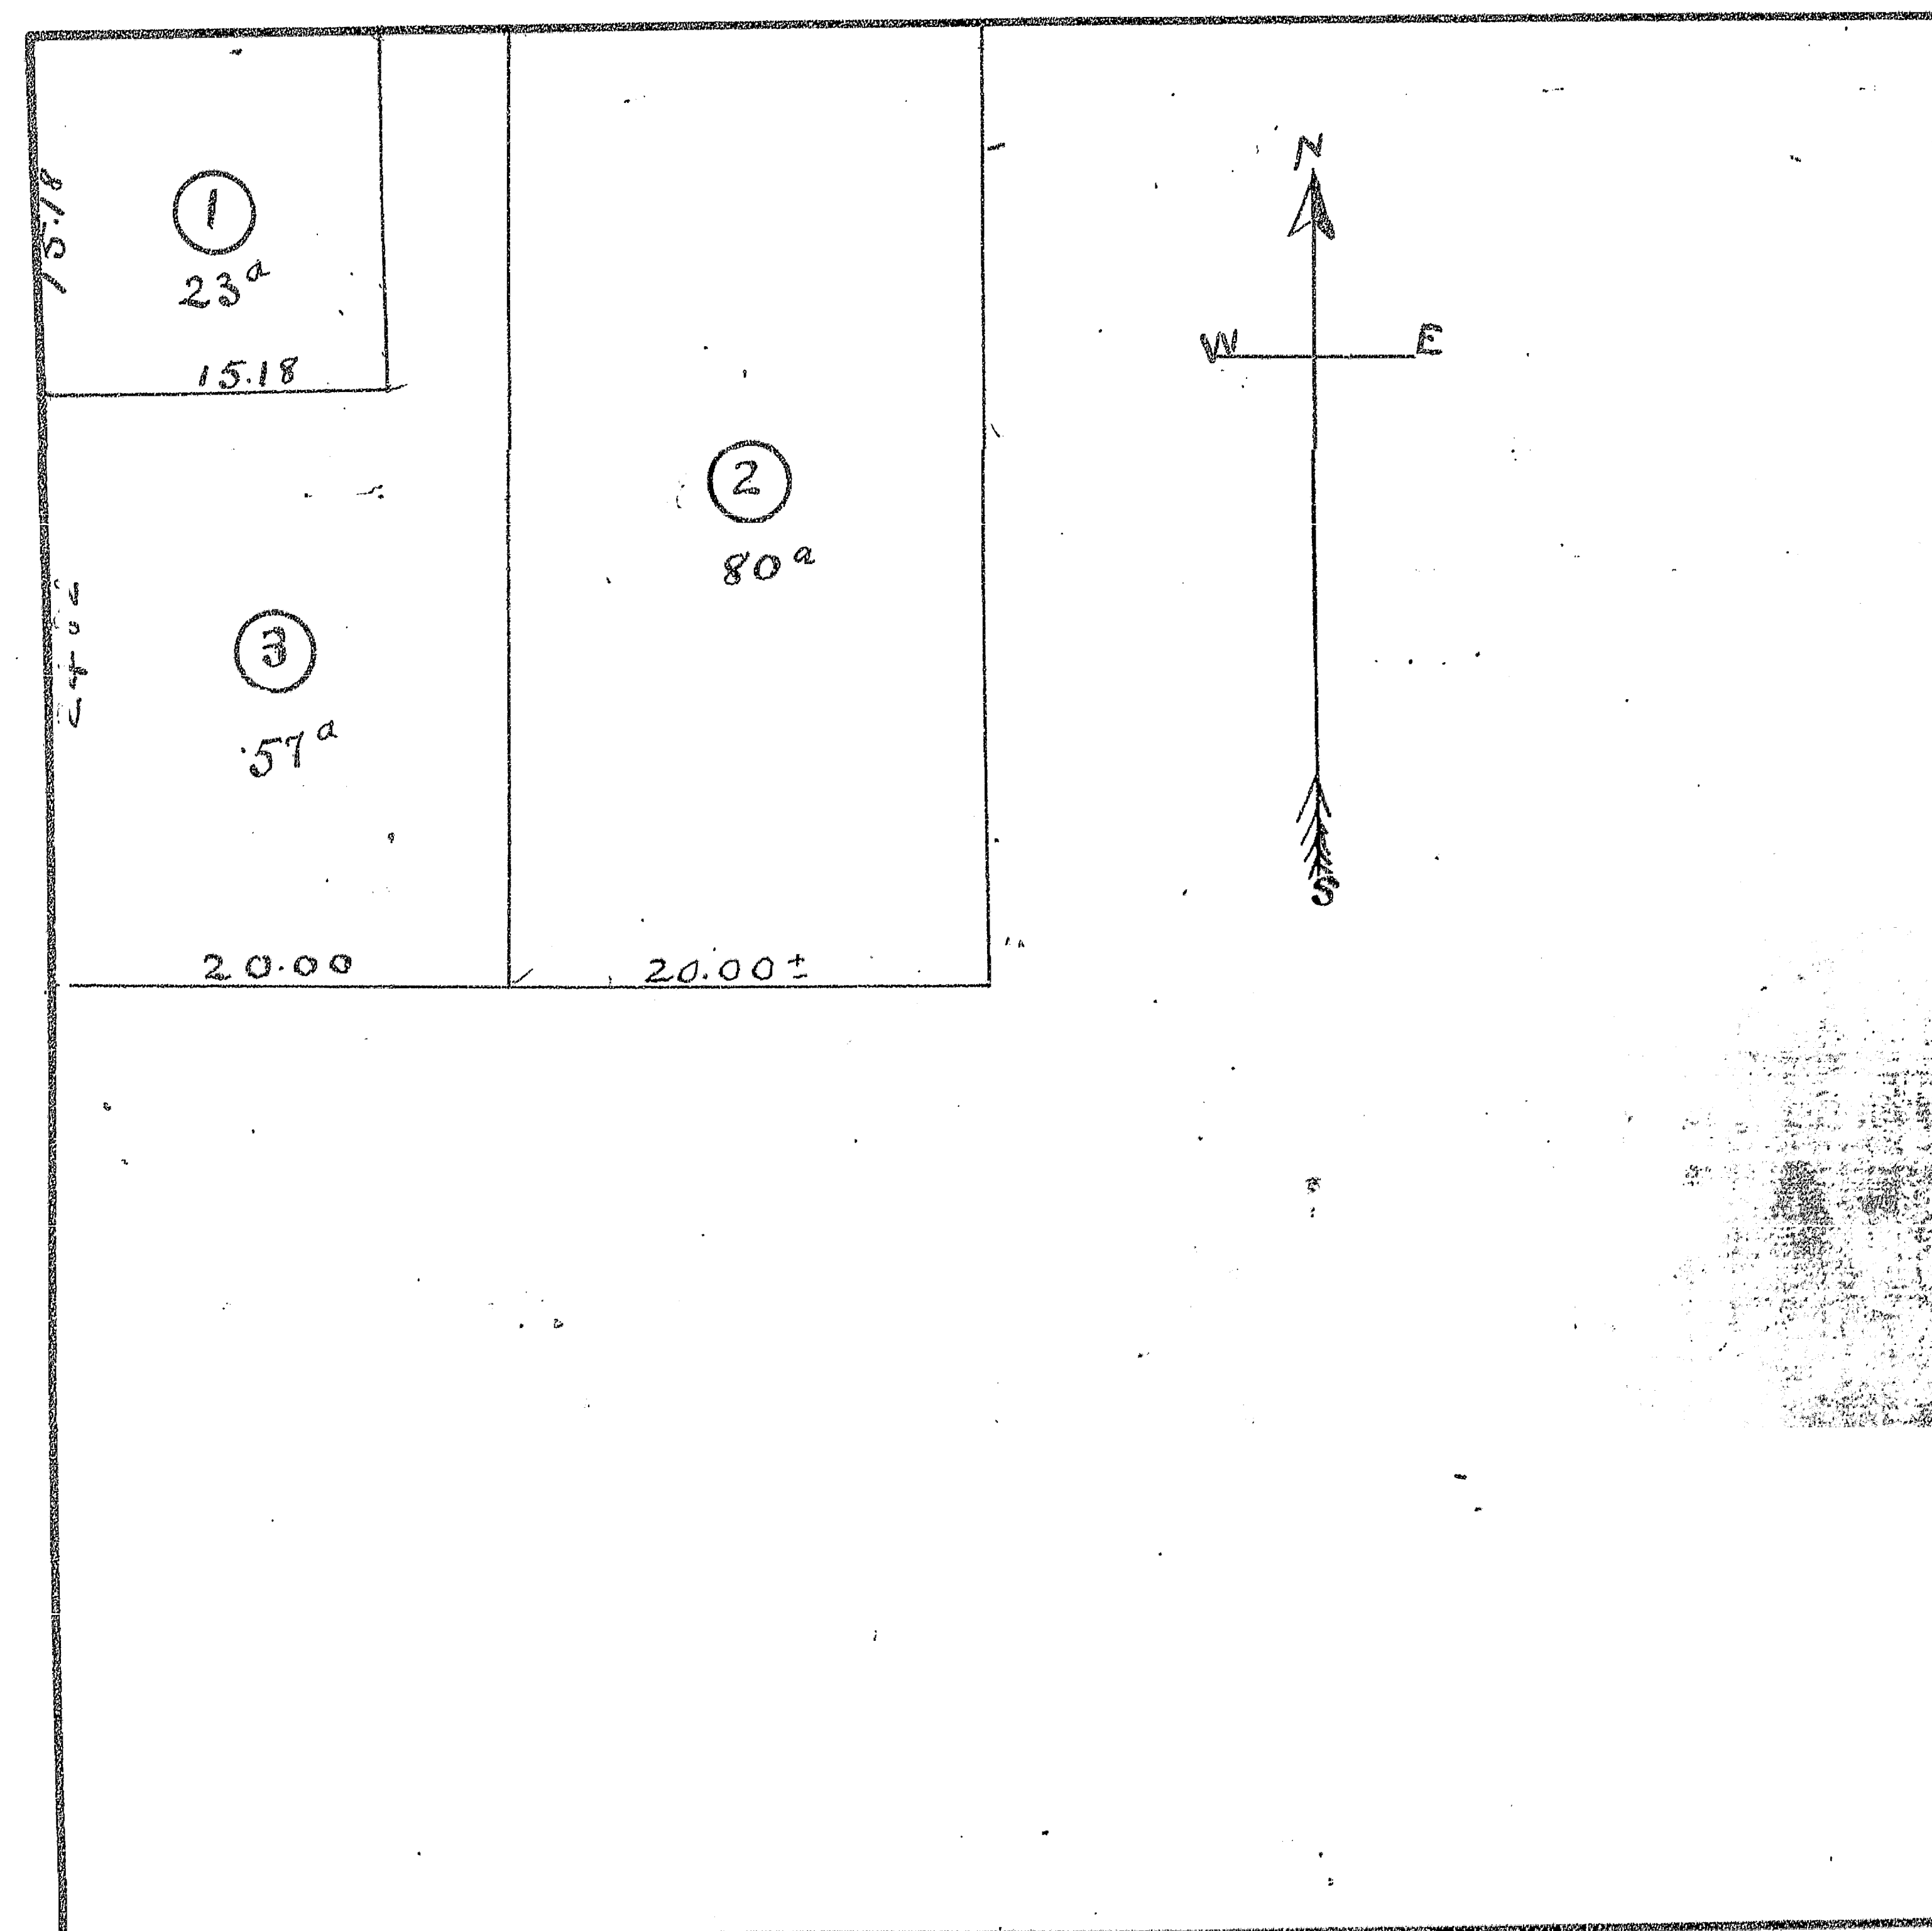

STATE OF ILLINOIS, } ss.
Knox County.

I, C. S. RICHEY, County Surveyor of said Knox County, do hereby certify that the foregoing and annexed is a true and correct Plat and description of Lands as surveyed for Survey and Platting by the County Clerk, as taken from the records of Knox County, and by measurements and survey, as provided for in Sections 62 and 63, Chapter 120, Revised Statutes of Illinois, 1903.

Dated this 29th day of March, 1904.

C. S. RICHEY, County Surveyor.


Approved by me, this 29th day of March, 1904.

FRANK L. ADAMS, County Clerk.

REVENUE PLAT 1904

—OF—

A SUBDIVISION OF THE N.E. AND S.E. QUARTERS
AND THE N. 1/2 OF THE N.W. 1/4 ALL OF SECTION 30
T. 12 N. R. 1 E. HENDERSON T. P. KNOX CO. ILL.

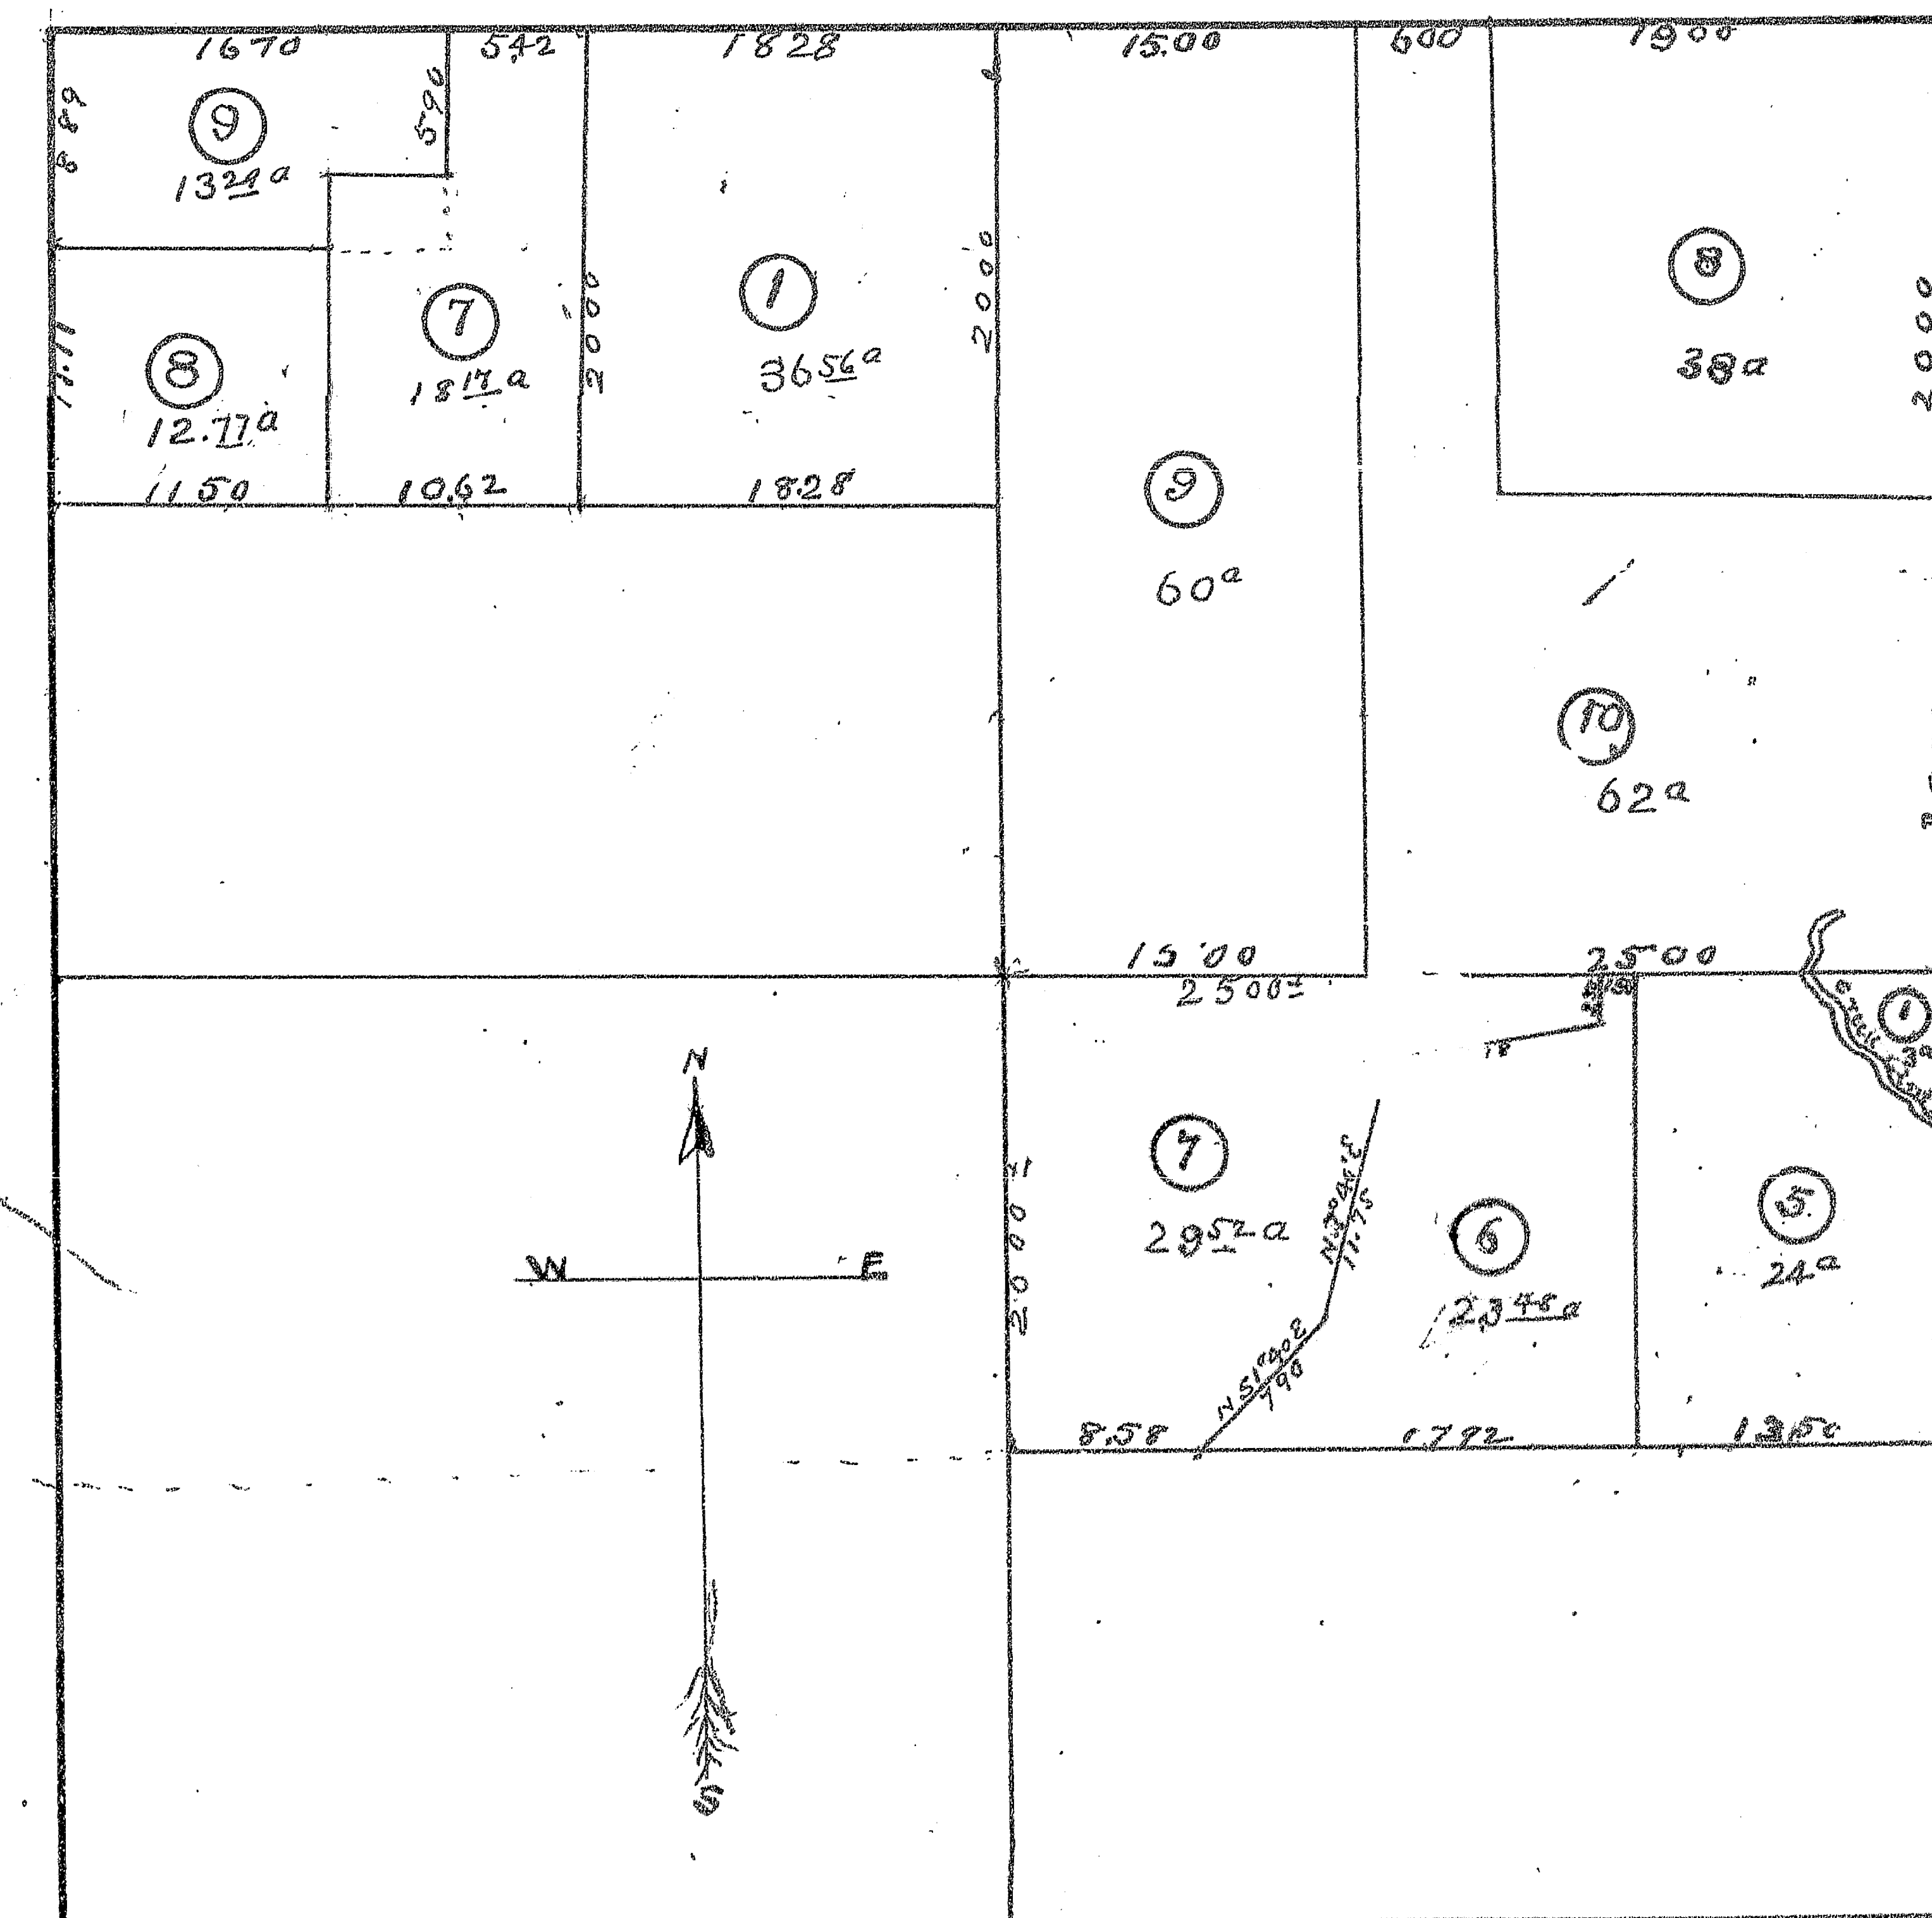

STATE OF ILLINOIS, } ss.
Knox County.

I, C. S. RICHEY, County Surveyor of said Knox County, do hereby certify that the foregoing and annexed is a true and correct Plat and description of Lands advertised for Survey and Platting by the County Clerk, as taken from the records of Knox County, and by measurements and survey, as provided for in Sections 62 and 63, Chapter 120, Revised Statutes of Illinois, 1903.

Dated this 29th day of March, 1904.

C. S. RICHEY, County Surveyor.

Approved by me, this 29th day of March, 1904.

FRANK L. ADAMS, County Clerk.