

No. 183/42


FILED FOR RECORD MARCH 31ST, A. D. 1904, AT 5 O'CLOCK P. M.

REVENUE PLAT 1904

OF

A RESUBDIVISION OF S.W. Q¹ AND THE NORTH HALF
OF SECTION 6 T. 11 N. R. 2 E. KNOX CO. ILL.

scale 1 inch = 1000 chains

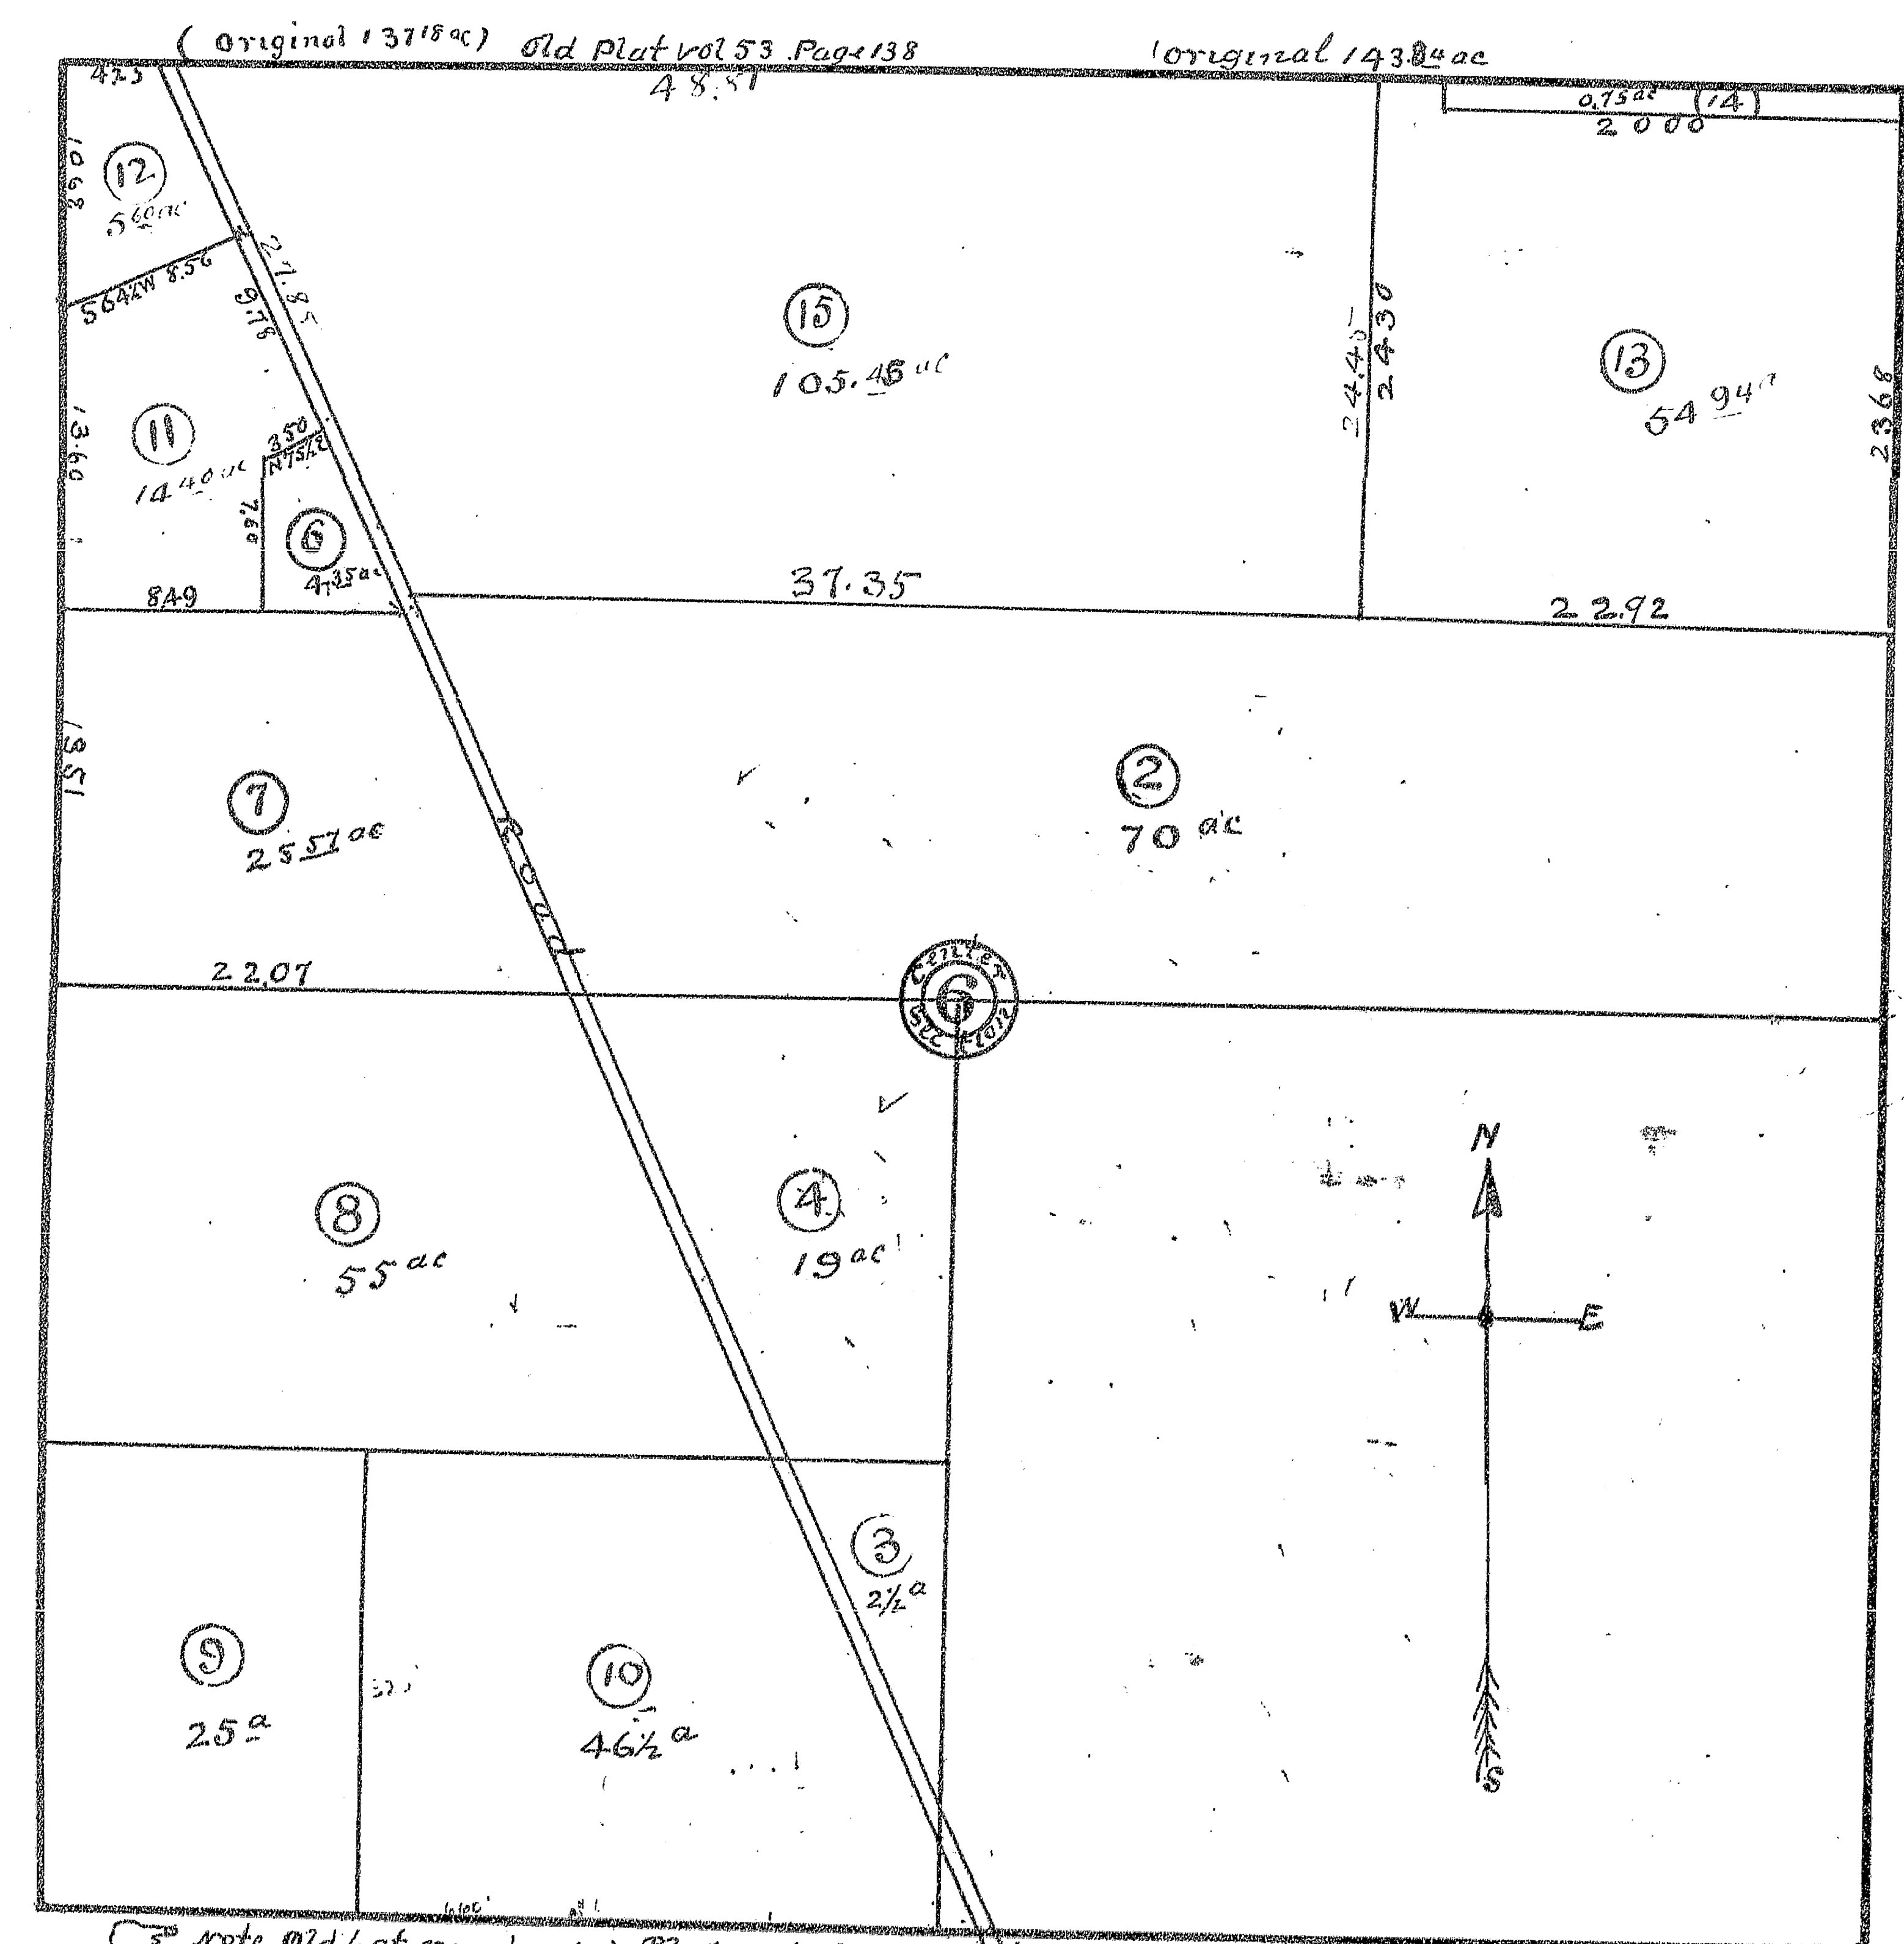

STATE OF ILLINOIS, ss.

I, C. S. RICHEY, County Surveyor of said Knox County, do hereby certify that the foregoing and annexed is a true and correct Plat and description of Lands advertised for Survey and Platting by the County Clerk, as taken from the records of Knox County, and by measurement and survey, as provided for in Sections 62 and 63, Chapter 120, Revised Statutes of Illinois, 1903.

Dated this 29th day of March, 1904.

C. S. RICHEY, County Surveyor.

FRANK L. ADAMS, County Clerk.

Approved by me, this 29th day of March, 1904.


No. 189/43

FILED FOR RECORD MARCH 31ST, A. D. 1904, AT 5 O'CLOCK P. M.

REVENUE PLAT 1904

OF

A RESUBDIVISION OF THE S.W. Q¹ OF SECTION 7
T. 11 N. R. 2 E. KNOX T.P. KNOX CO. ILL.

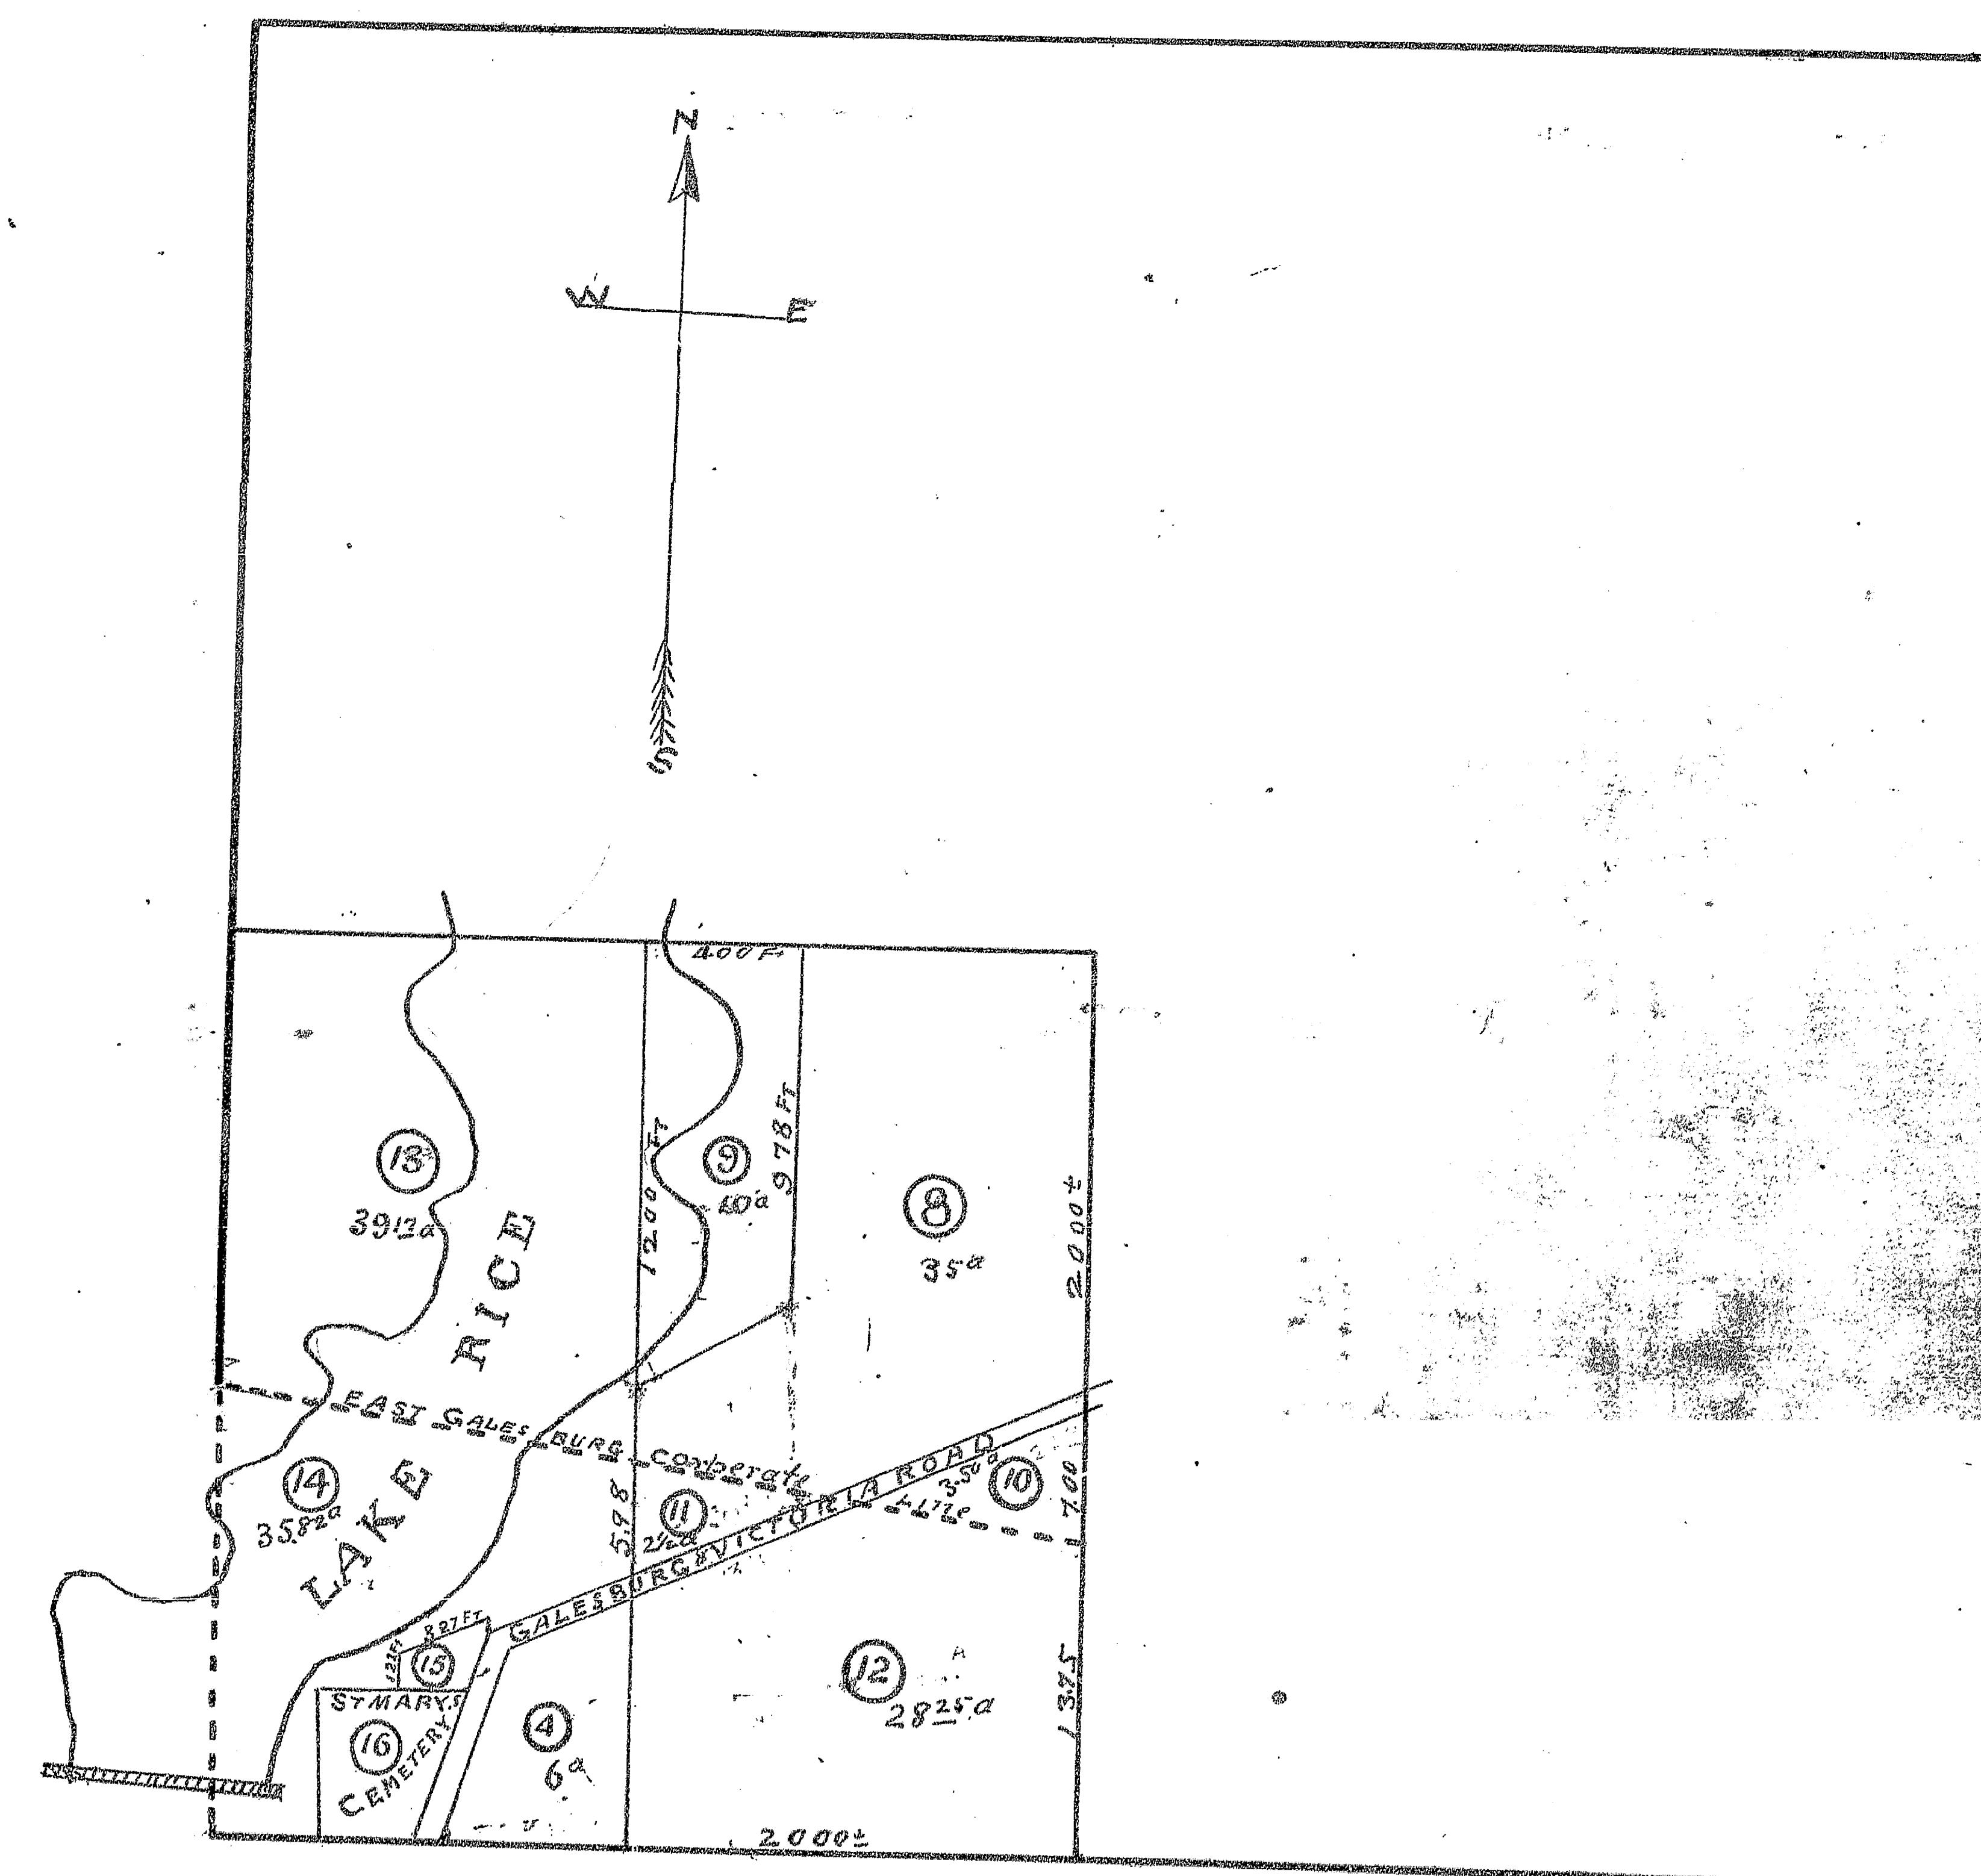

STATE OF ILLINOIS, ss.

I, C. S. RICHEY, County Surveyor of said Knox County, do hereby certify that the foregoing and annexed is a true and correct Plat and description of Lands advertised for Survey and Platting by the County Clerk, as taken from the records of Knox County, and by measurement and survey, as provided for in Sections 62 and 63, Chapter 120, Revised Statutes of Illinois, 1903.

Dated this 29th day of March, 1904.

C. S. RICHEY, County Surveyor.

FRANK L. ADAMS, County Clerk.

Approved by me, this 29th day of March, 1904.