

FILED FOR RECORD MARCH 31ST, A. D. 1904, AT 5 O'CLOCK P. M.


REVENUE PLAT 1904

OF

A RESUBDIVISION OF ORIGINAL LOTS 5 & 6 BL. 1

OF ORIGINAL PLAT OF GALESBURG

KNOX CO. ILL.

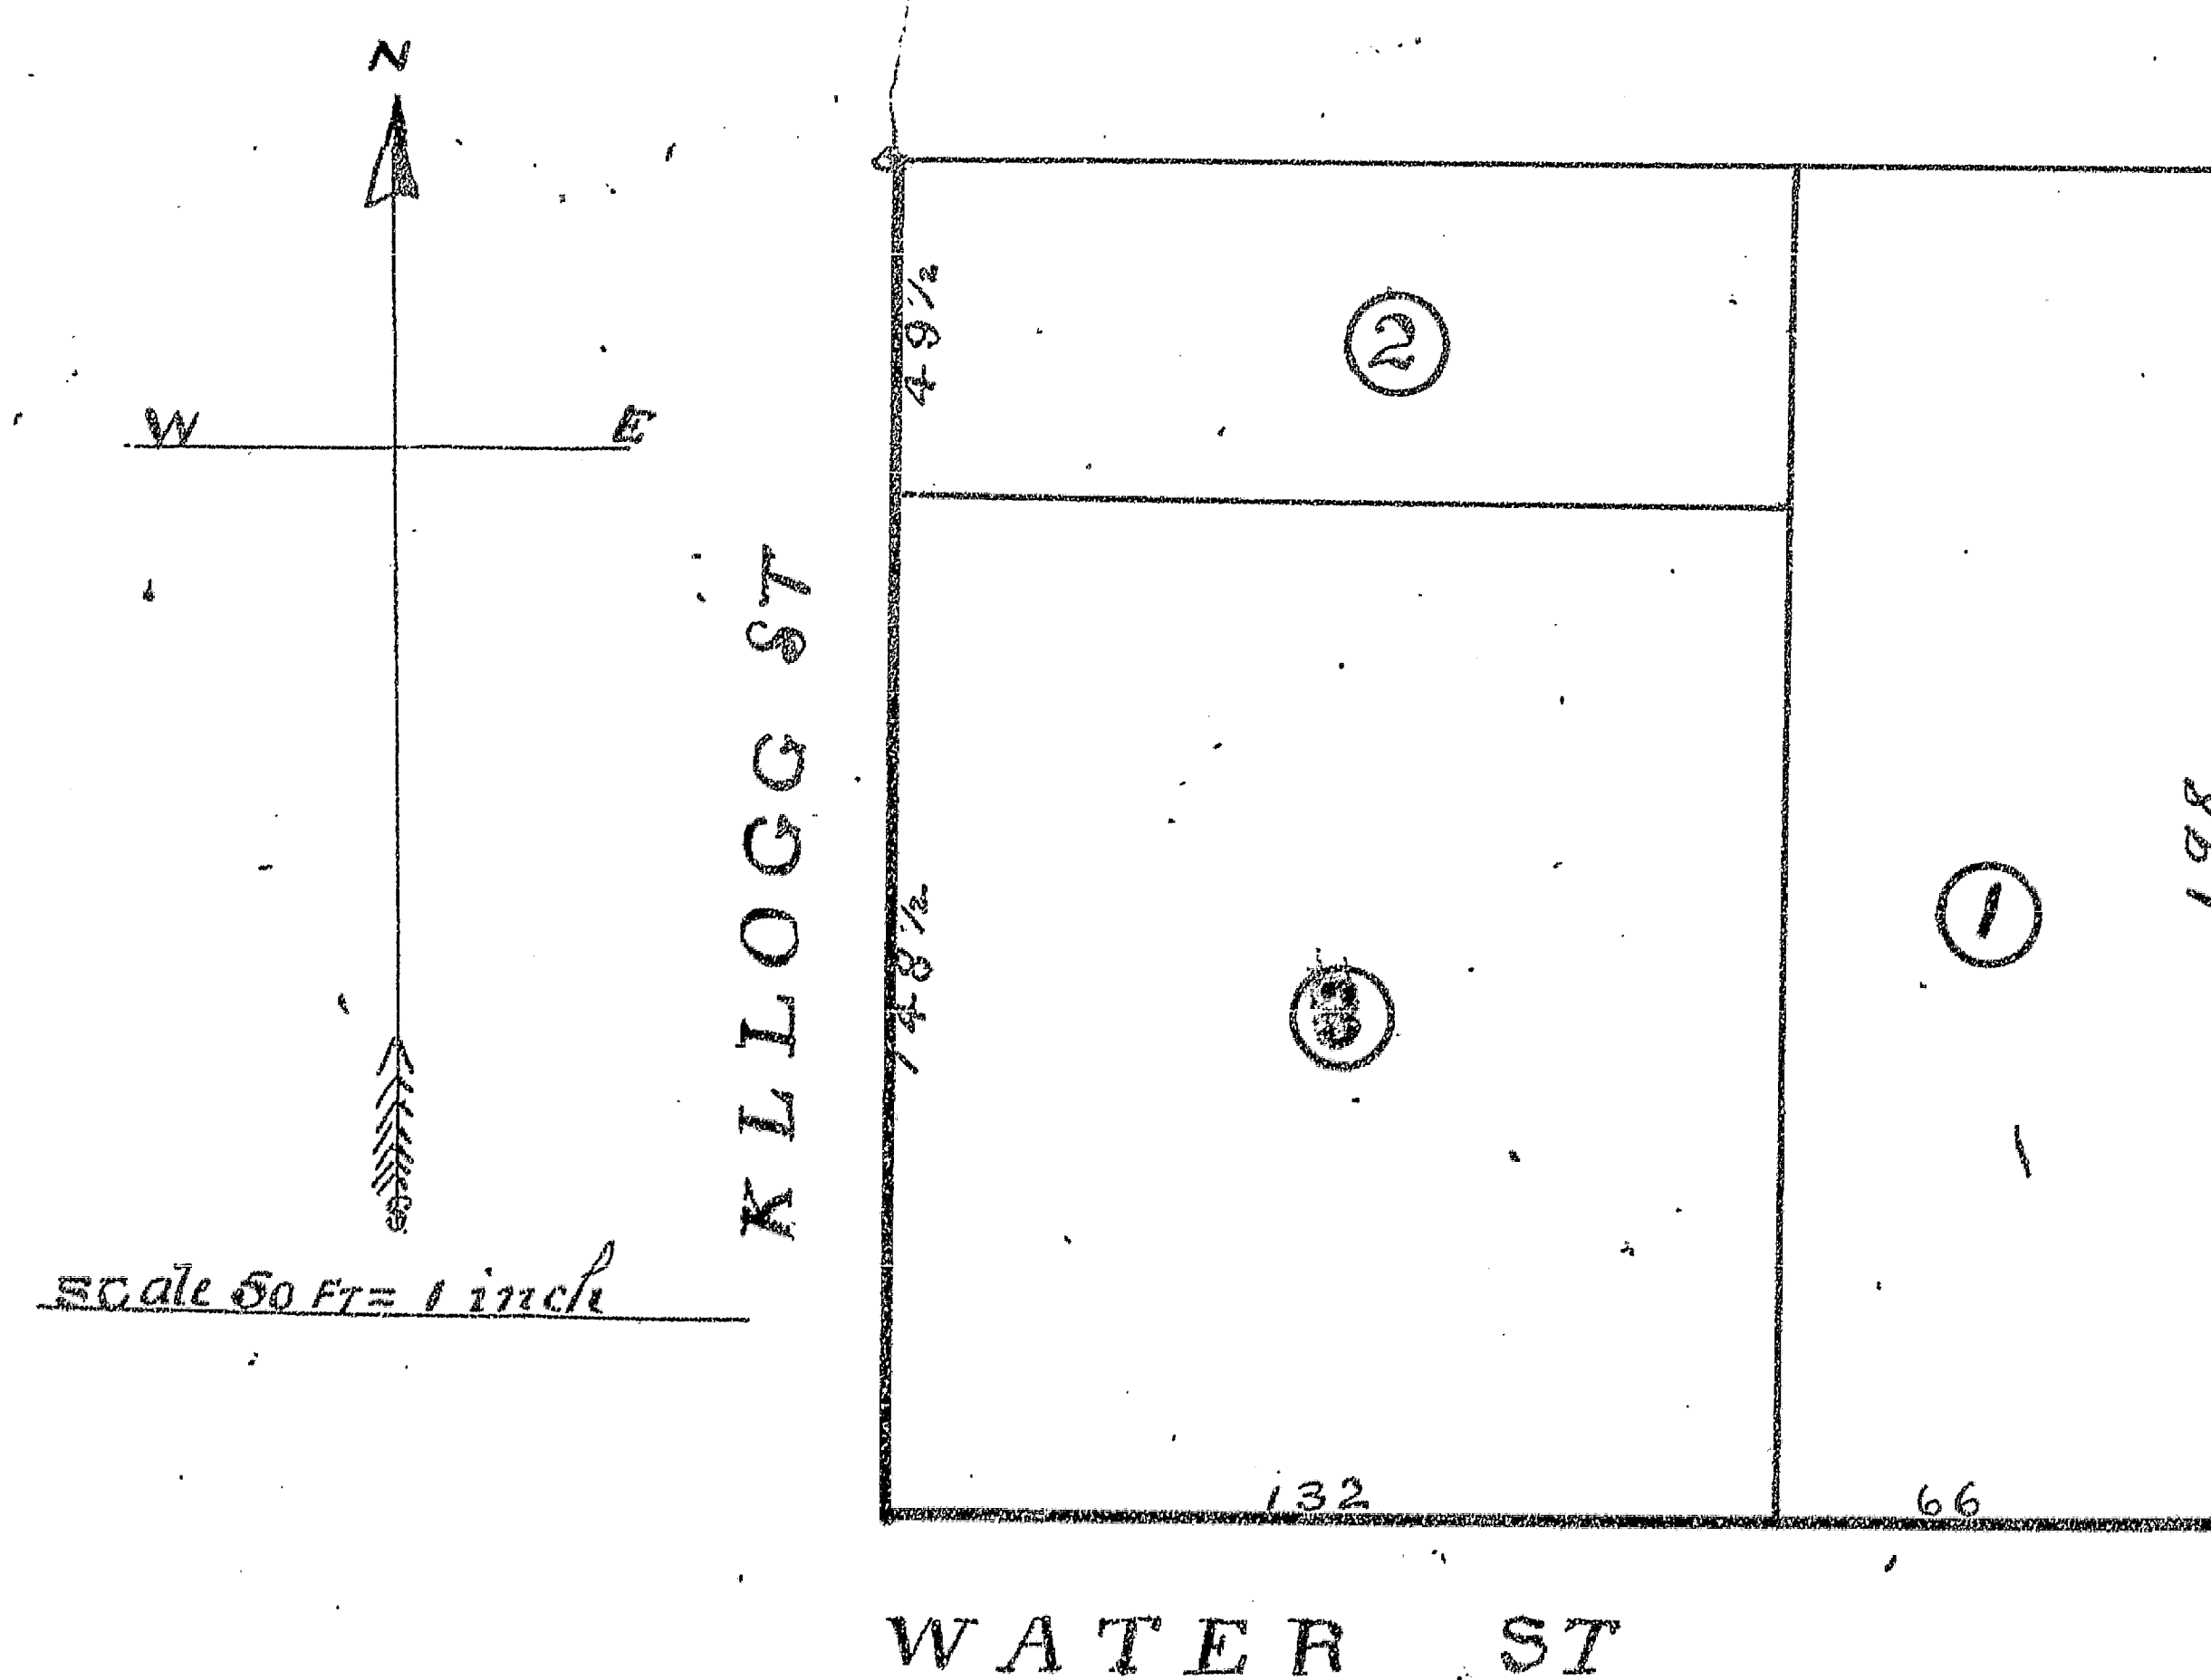

STATE OF ILLINOIS, } ss.

Knox County. I, C. S. RICHEY, County Surveyor of said Knox County, do hereby certify that the foregoing and annexed is a true and correct Plat and description of Lands advertised for Survey and Platting by the County Clerk, as taken from the records of Knox County, and by measurements and survey, as provided for in Sections 62 and 63, Chapter 120, Revised Statutes of Illinois, 1903.

Dated this 29th day of March, 1904.

C. S. RICHEY, County Surveyor.

Approved by me, this 29th day of March, 1904.

FRANK L. ADAMS, County Clerk.

FILED FOR RECORD MARCH 31ST, A. D. 1904, AT 5 O'CLOCK P. M.

REVENUE PLAT 1904


OF

A SUBDIVISION OF SUB LOT A

OF A SUBDIVISION OF ORIGINAL LOTS 6 & 7 BL. 2

OF ORIGINAL PLAT OF GALESBURG

KNOX CO. ILL.

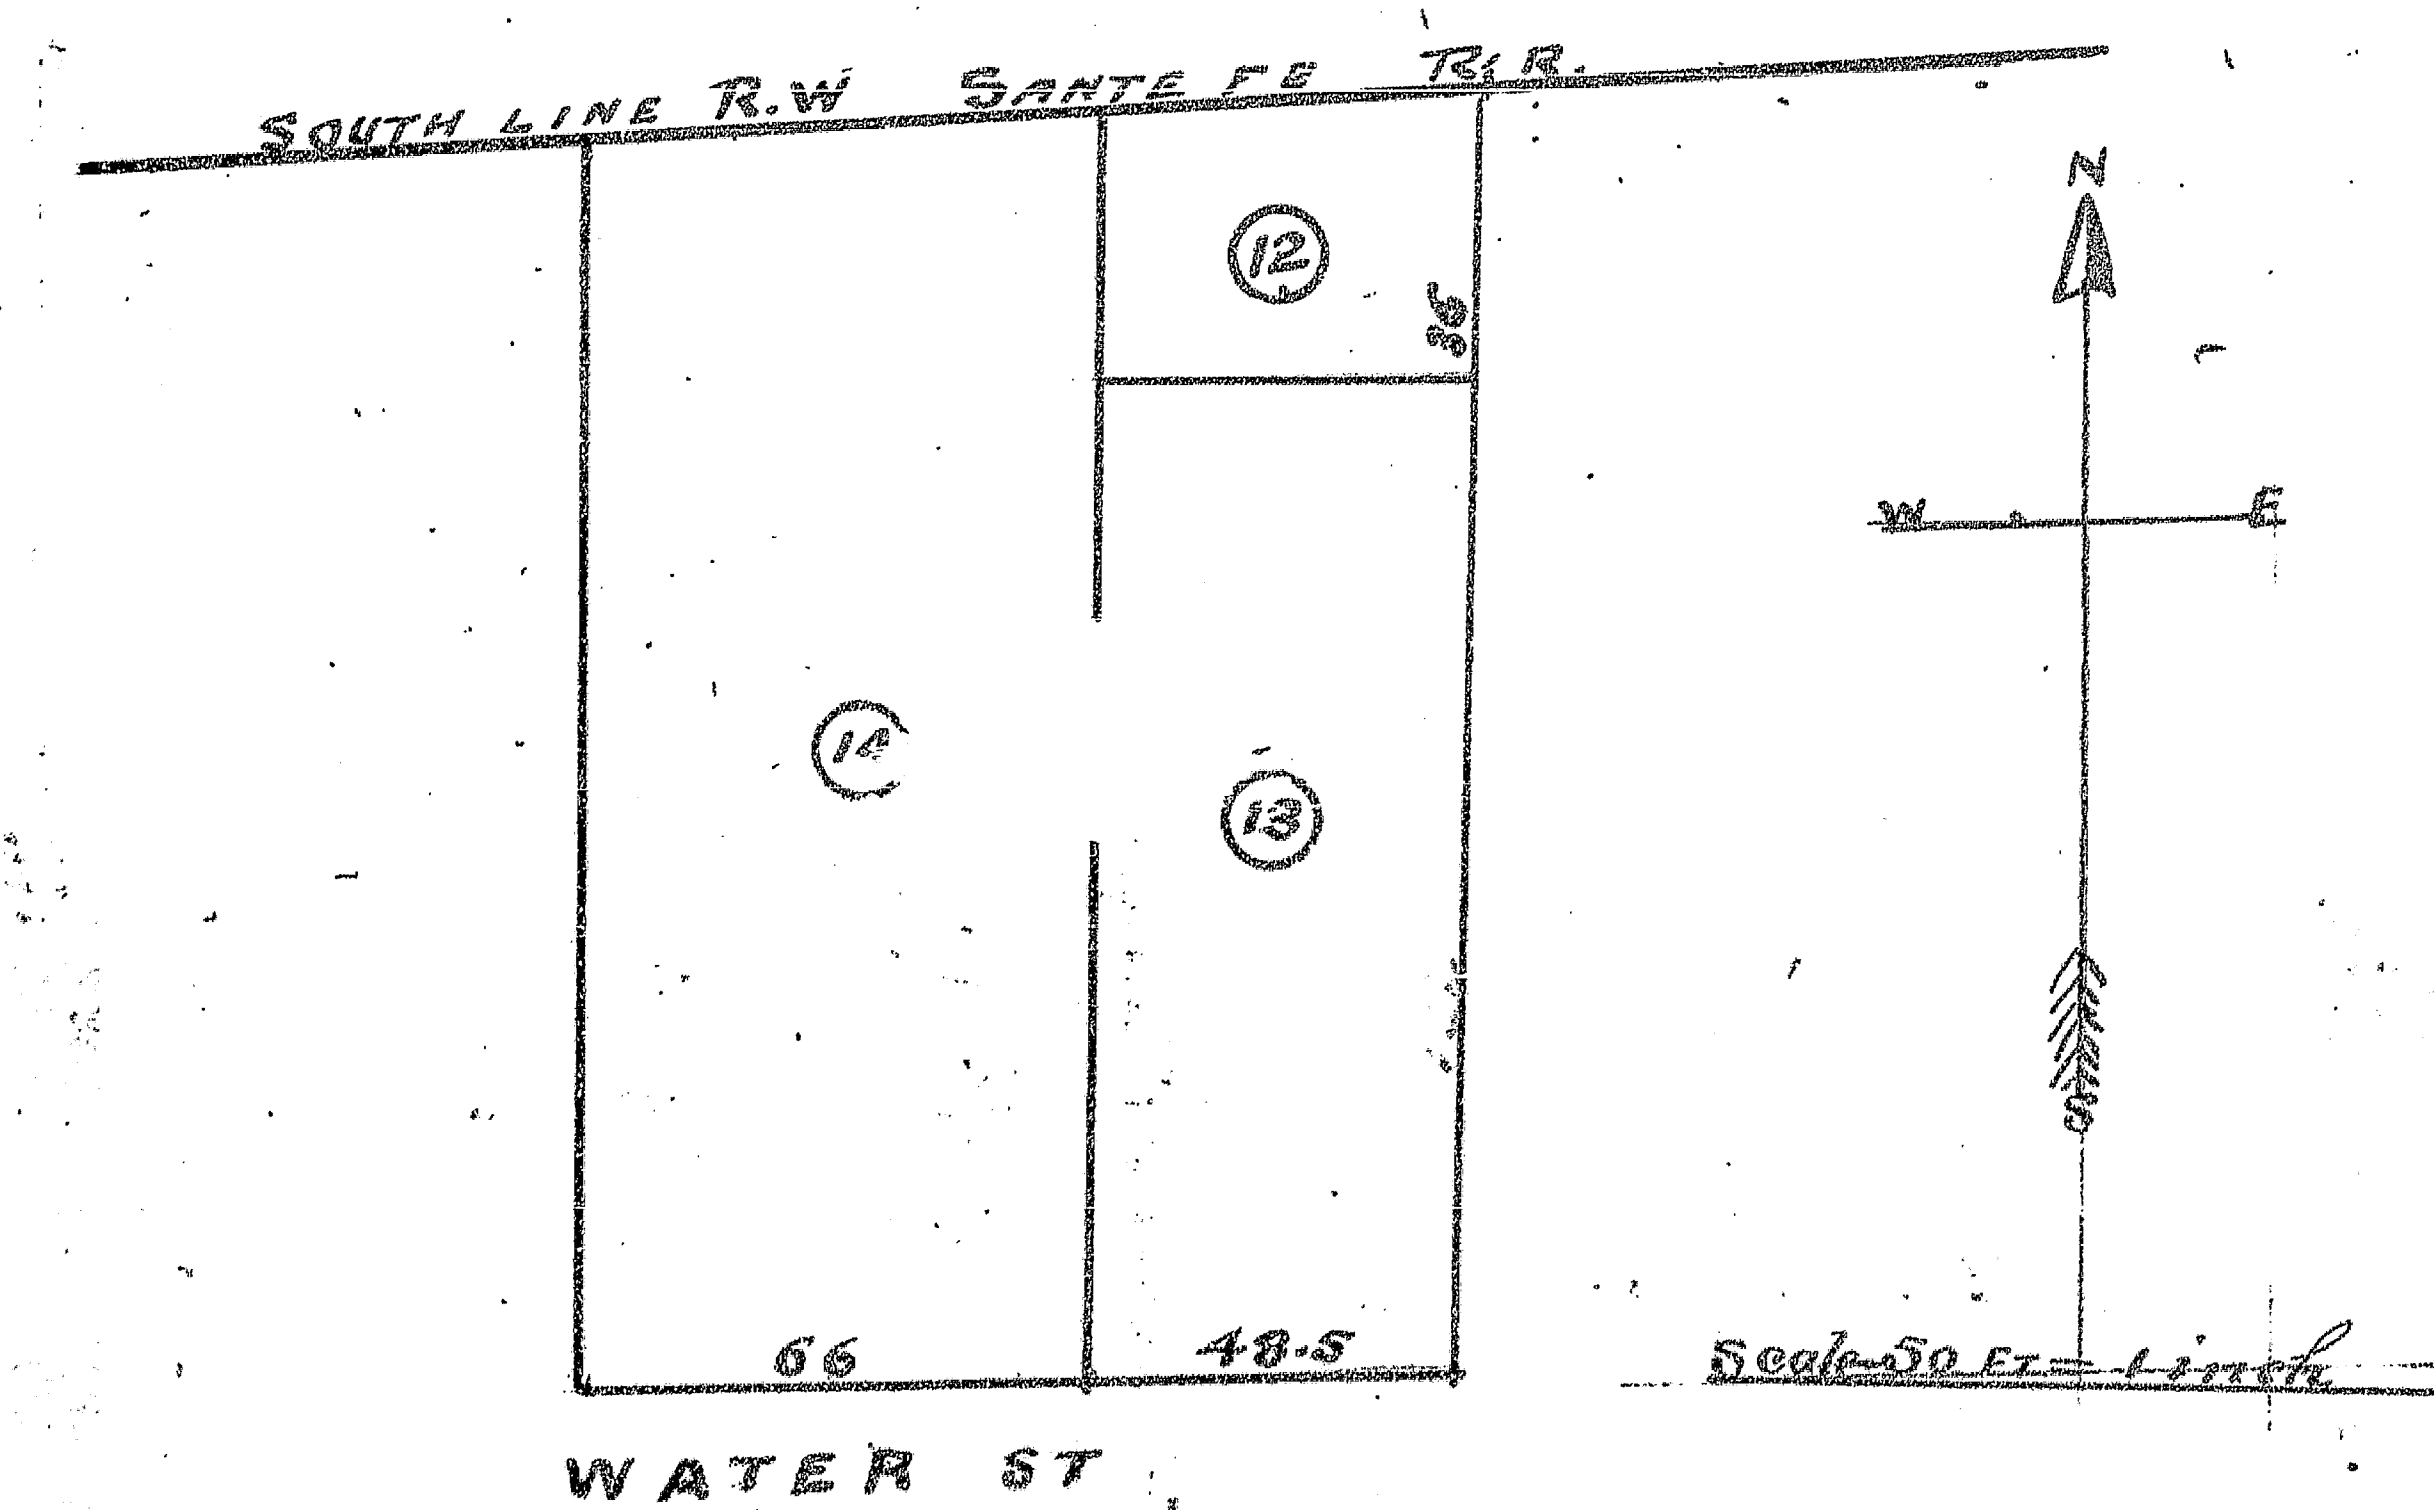

STATE OF ILLINOIS, } ss.

Knox County. I, C. S. RICHEY, County Surveyor of said Knox County, do hereby certify that the foregoing and annexed is a true and correct Plat and description of Lands advertised for Survey and Platting by the County Clerk, as taken from the records of Knox County, and by measurements and survey, as provided for in Sections 62 and 63, Chapter 120, Revised Statutes of Illinois, 1903.

Dated this 29th day of March, 1904.

C. S. RICHEY, County Surveyor.

Approved by me, this 29th day of March, 1904.

FRANK L. ADAMS, County Clerk.