


No. 183291

FILED FOR RECORD MARCH 31ST, A. D. 1904, AT 5 O'CLOCK P. M.

REVENUE PLAT 1904

—OF—

A RESUBDIVISION OF LOTS 12 & 28 OF BOONS SUBDIVISION
OF PART OF BLOCK 26 OF ORIGINAL PLAT OF GALESBURG
KNOX CO ILL.

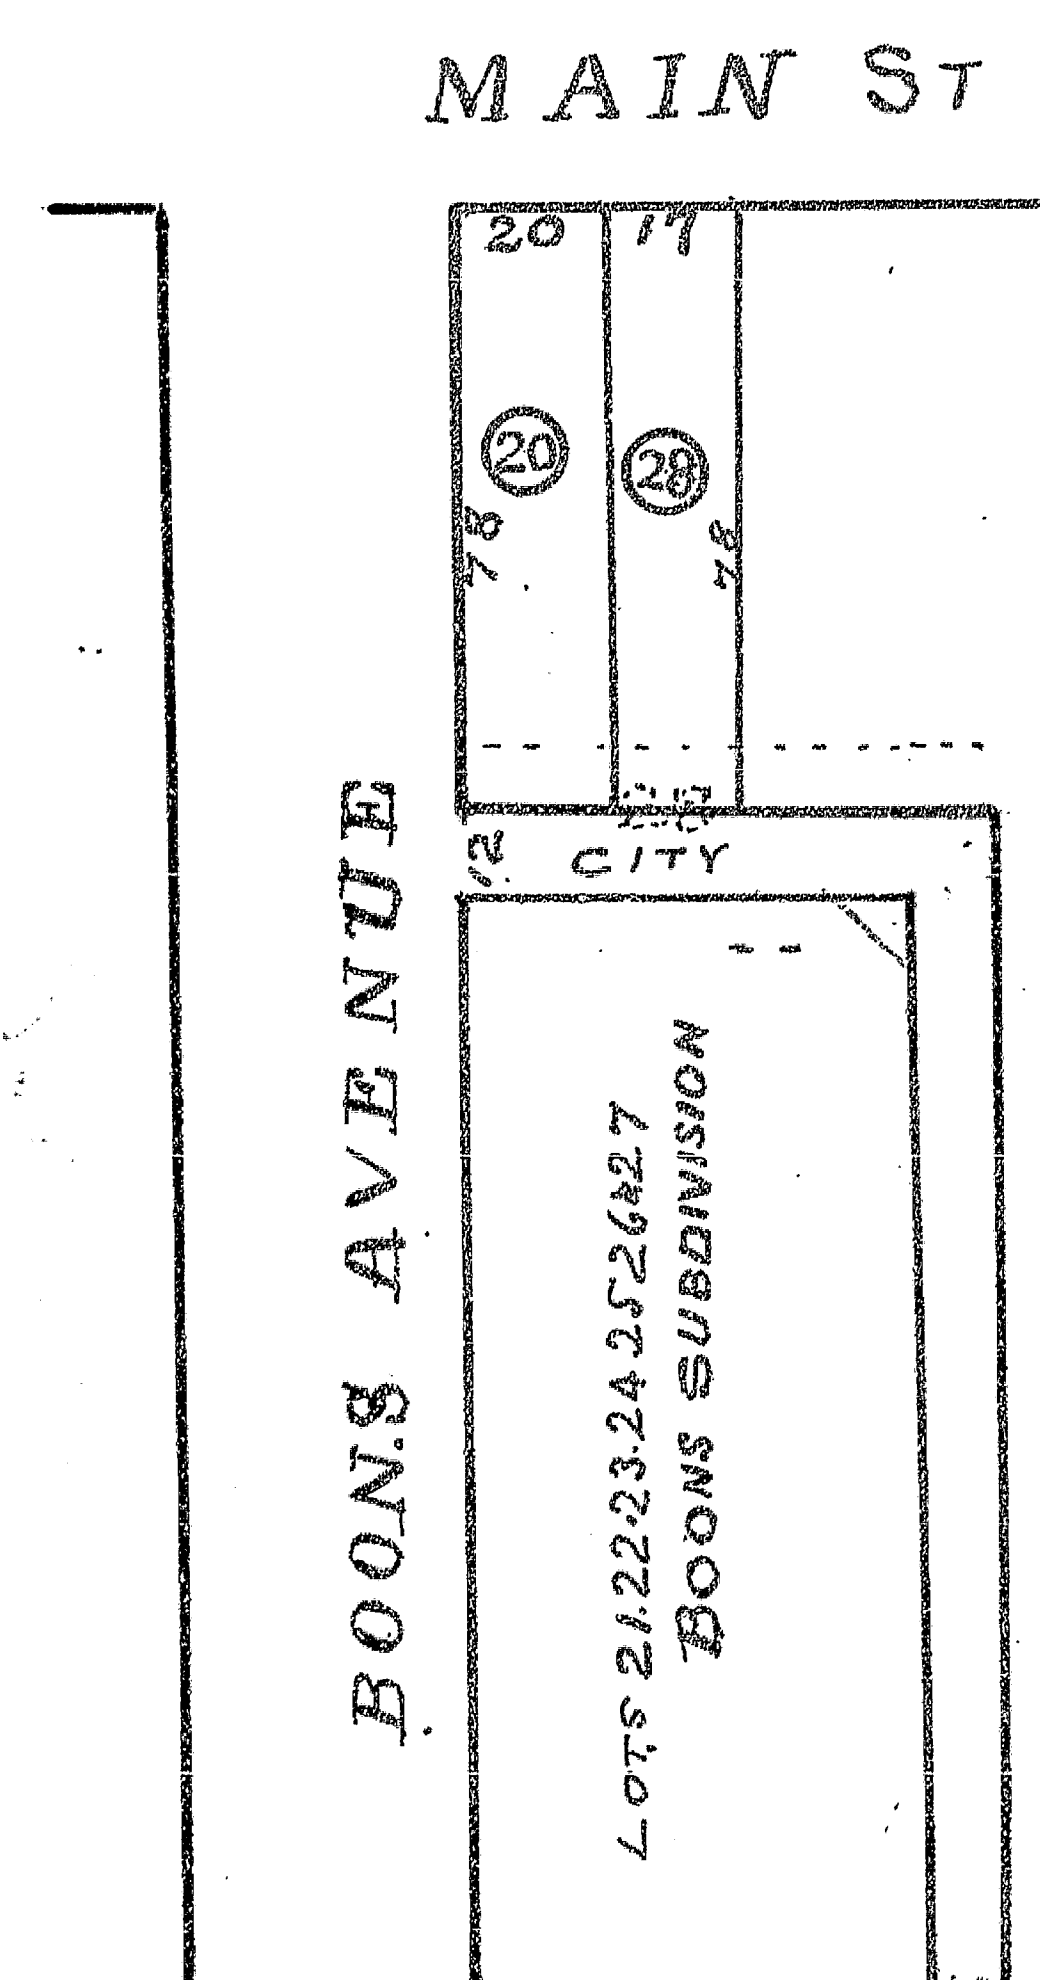

STATE OF ILLINOIS, } ss.

Knox County. I, C. S. RICHEY, County Surveyor of said Knox County, do hereby certify that the foregoing and annexed is a true and correct Plat and description of Lands advertised for Survey and Platting by the County Clerk, as taken from the records of Knox County, and by measurements and survey, as provided for in Sections 62 and 63, Chapter 120, Revised Statutes of Illinois, 1903.

Dated this 29th day of March, 1904.

C. S. RICHEY, County Surveyor.

Approved by me, this 29th day of March, 1904.

FRANK L. ADAMS, County Clerk.


No. 183292

FILED FOR RECORD MARCH 31ST, A. D. 1904, AT 5 O'CLOCK P. M.

REVENUE PL 1904

—OF—

A SUBDIVISION OF SUBLOT 12
OF A SUBDIVISION OF ORIGINAL LOTS 456.718
OF BLOCK 27 OF ORIGINAL PLAT OF GALESBURG
KNOX CO ILL.

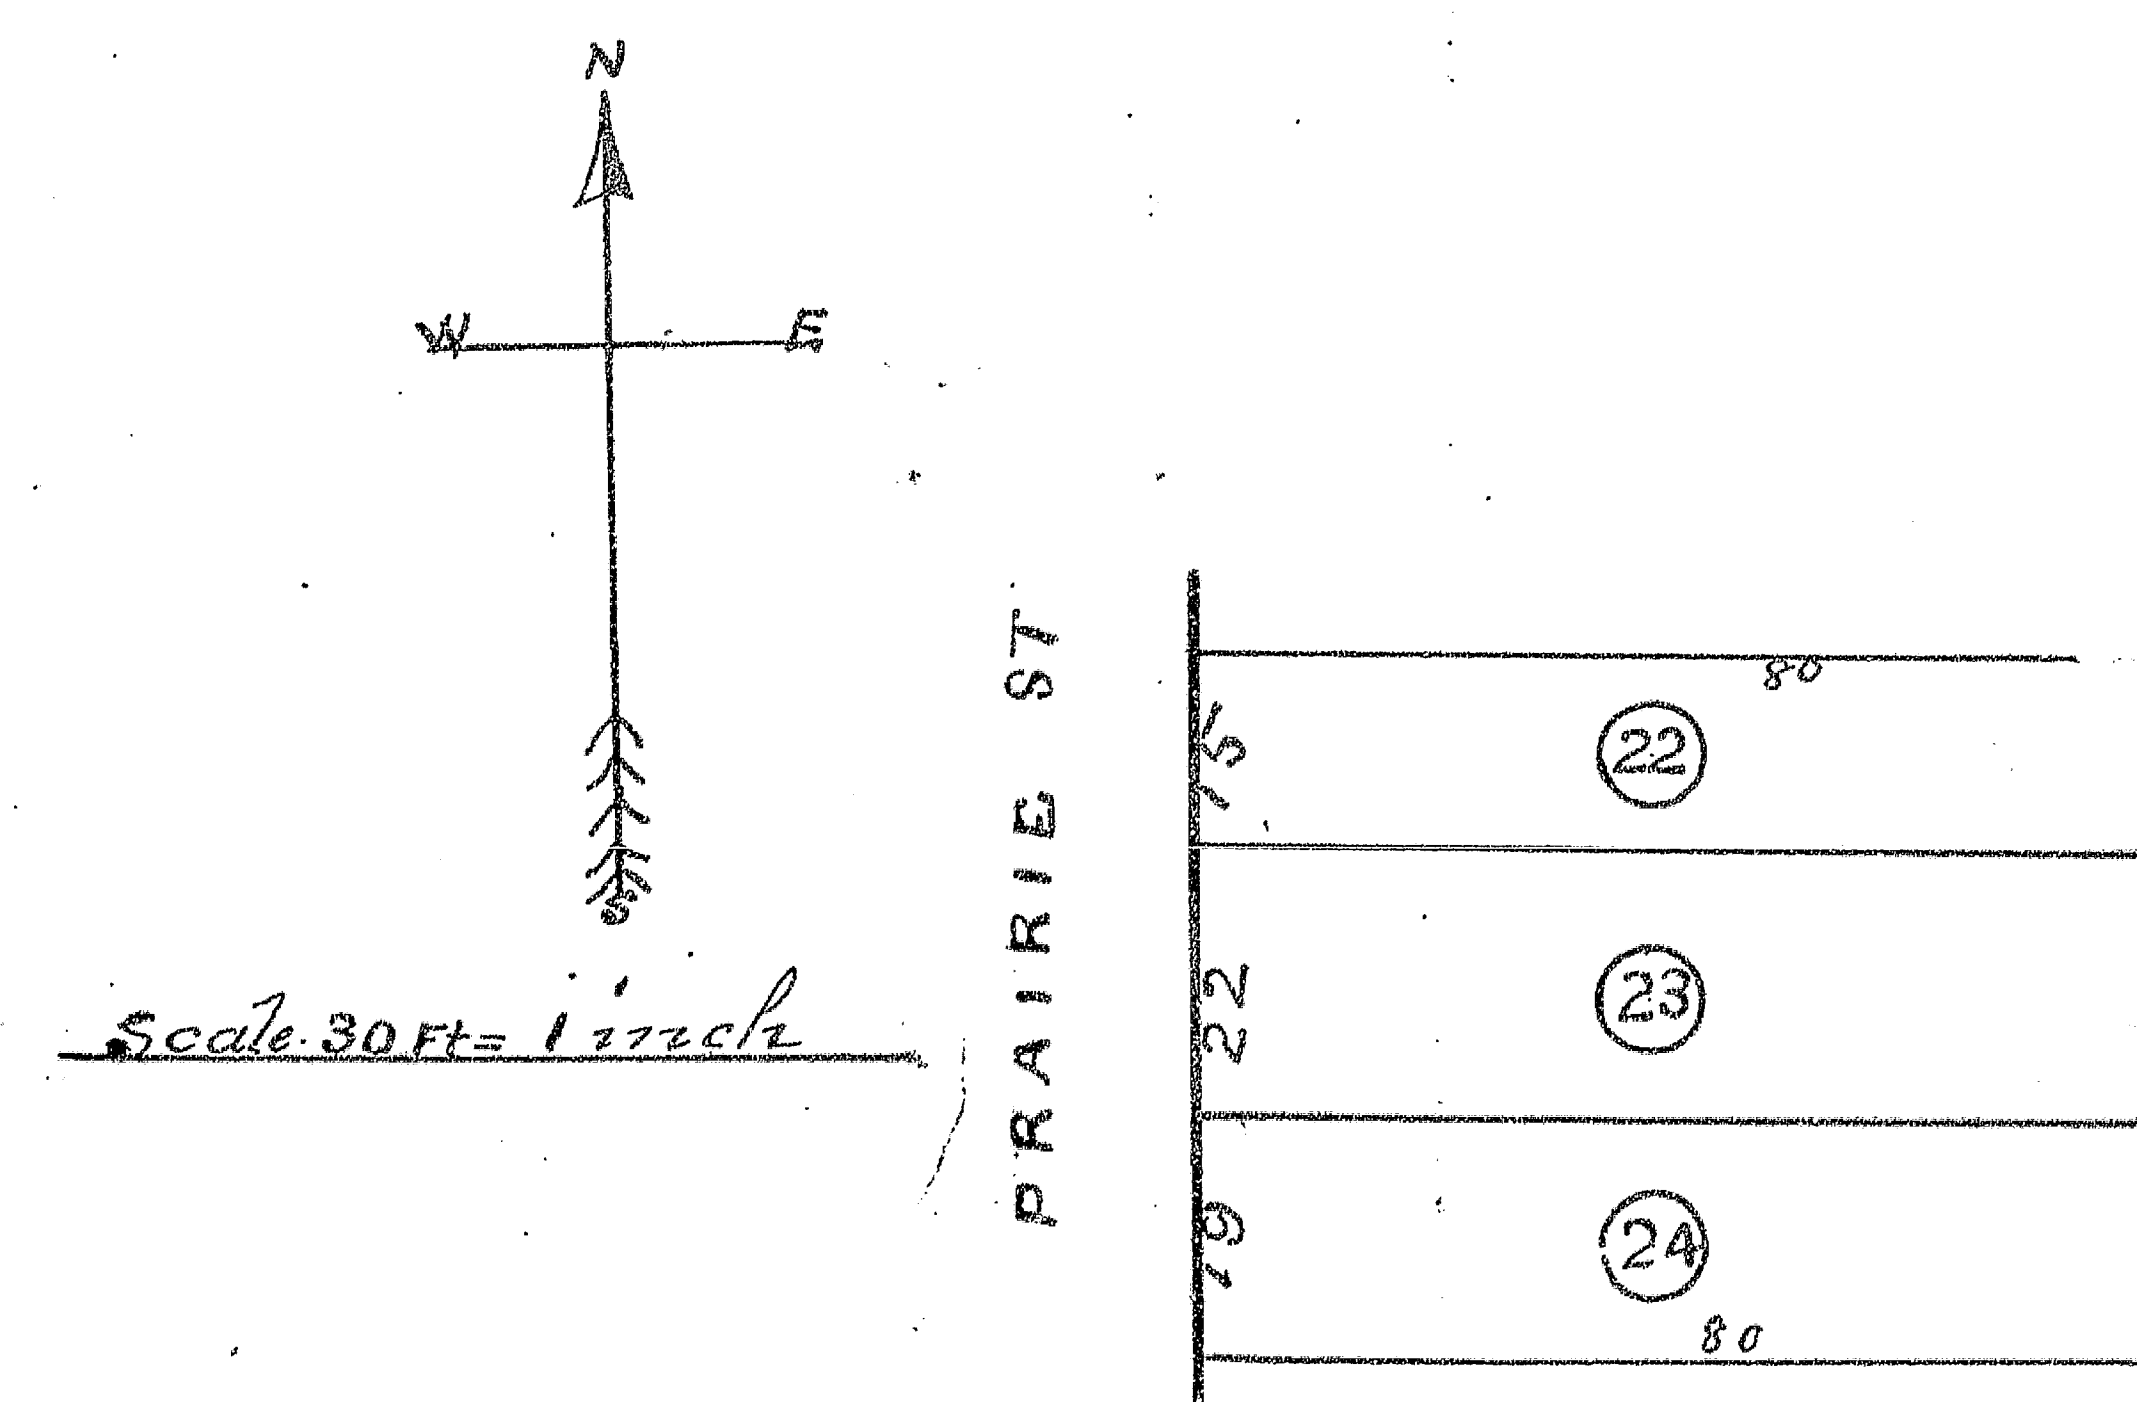

STATE OF ILLINOIS, } ss.

Knox County. I, C. S. RICHEY, County Surveyor of said Knox County, do hereby certify that the foregoing and annexed is a true and correct Plat and description of Lands advertised for Survey and Platting by the County Clerk, as taken from the records of Knox County, and by measurements and survey, as provided for in Sections 62 and 63, Chapter 120, Revised Statutes of Illinois, 1903.

Dated this 29th day of March, 1904.

C. S. RICHEY, County Surveyor.

Approved by me, this 29th day of March, 1904.

FRANK L. ADAMS, County Clerk.