


FILED FOR RECORD MARCH 31ST, A. D. 1904, AT 5 O'CLOCK P. M.

REVENUE PLAT 1904

OF

A SUBDIVISION OF LOTS OF LAKE VIEW
 A SUBDIVISION OF THAT PART OF LOT
 OF THE NORTH HALF OF SECTION 18 T11N R2 E
 LYING NORTH OF THE CHICAGO SANTA FE
 AND CALIFORNIA R.R. KNOX CO. ILL.

Scale 1 inch = 100 feet

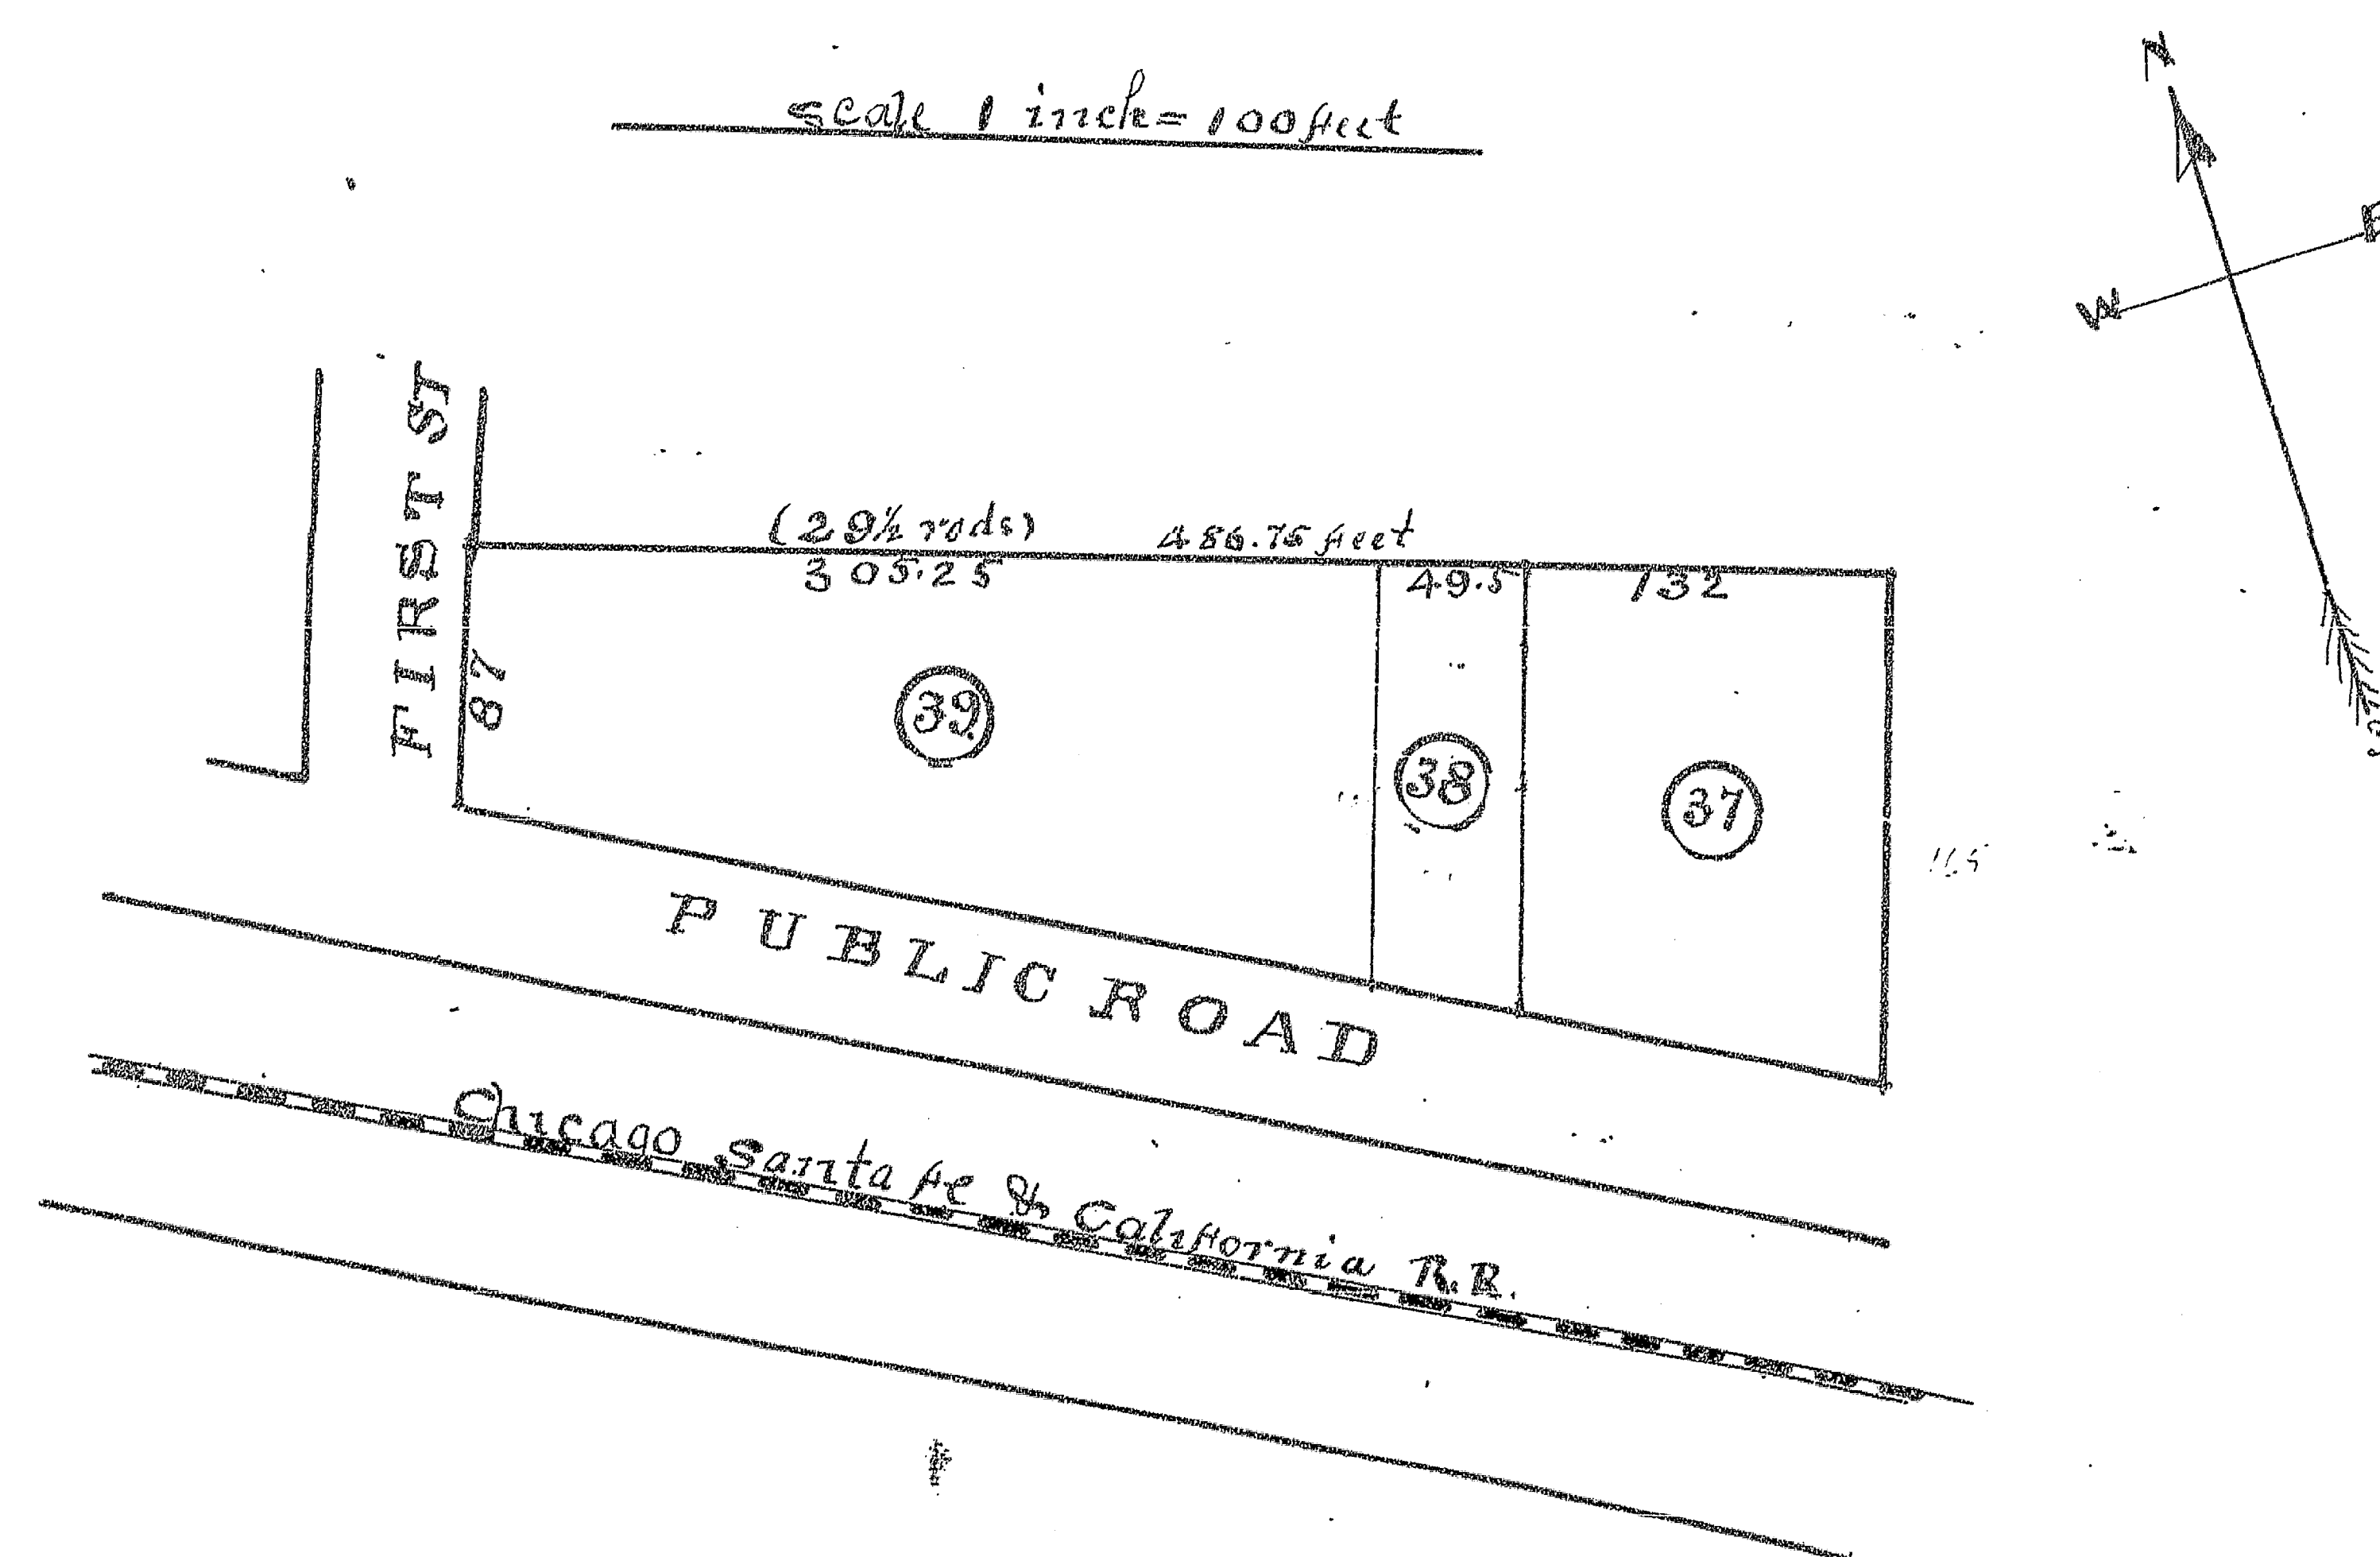

STATE OF ILLINOIS, } ss.
 Knox County.

I, C. S. RICHEY, County Surveyor of said Knox County, do hereby certify that the foregoing and annexed is a true and correct Plat and description of Lands advertised for Survey and Platting by the County Clerk, as taken from the records of Knox County, and by measurements and survey, as provided for in Sections 62 and 63, Chapter 120, Revised Statutes of Illinois, 1903.

Dated this 29th day of March, 1904.

Approved by me, this 29th day of March, 1904.

C. S. RICHEY, County Surveyor.


FRANK L. ADAMS, County Clerk.

FILED FOR RECORD MARCH 31ST, A. D. 1904, AT 5 O'CLOCK P. M.

REVENUE PLAT 1904

OF

A SUBDIVISION OF BLOCK 4 VILLAGE OF RIO
 KNOX CO. ILL.

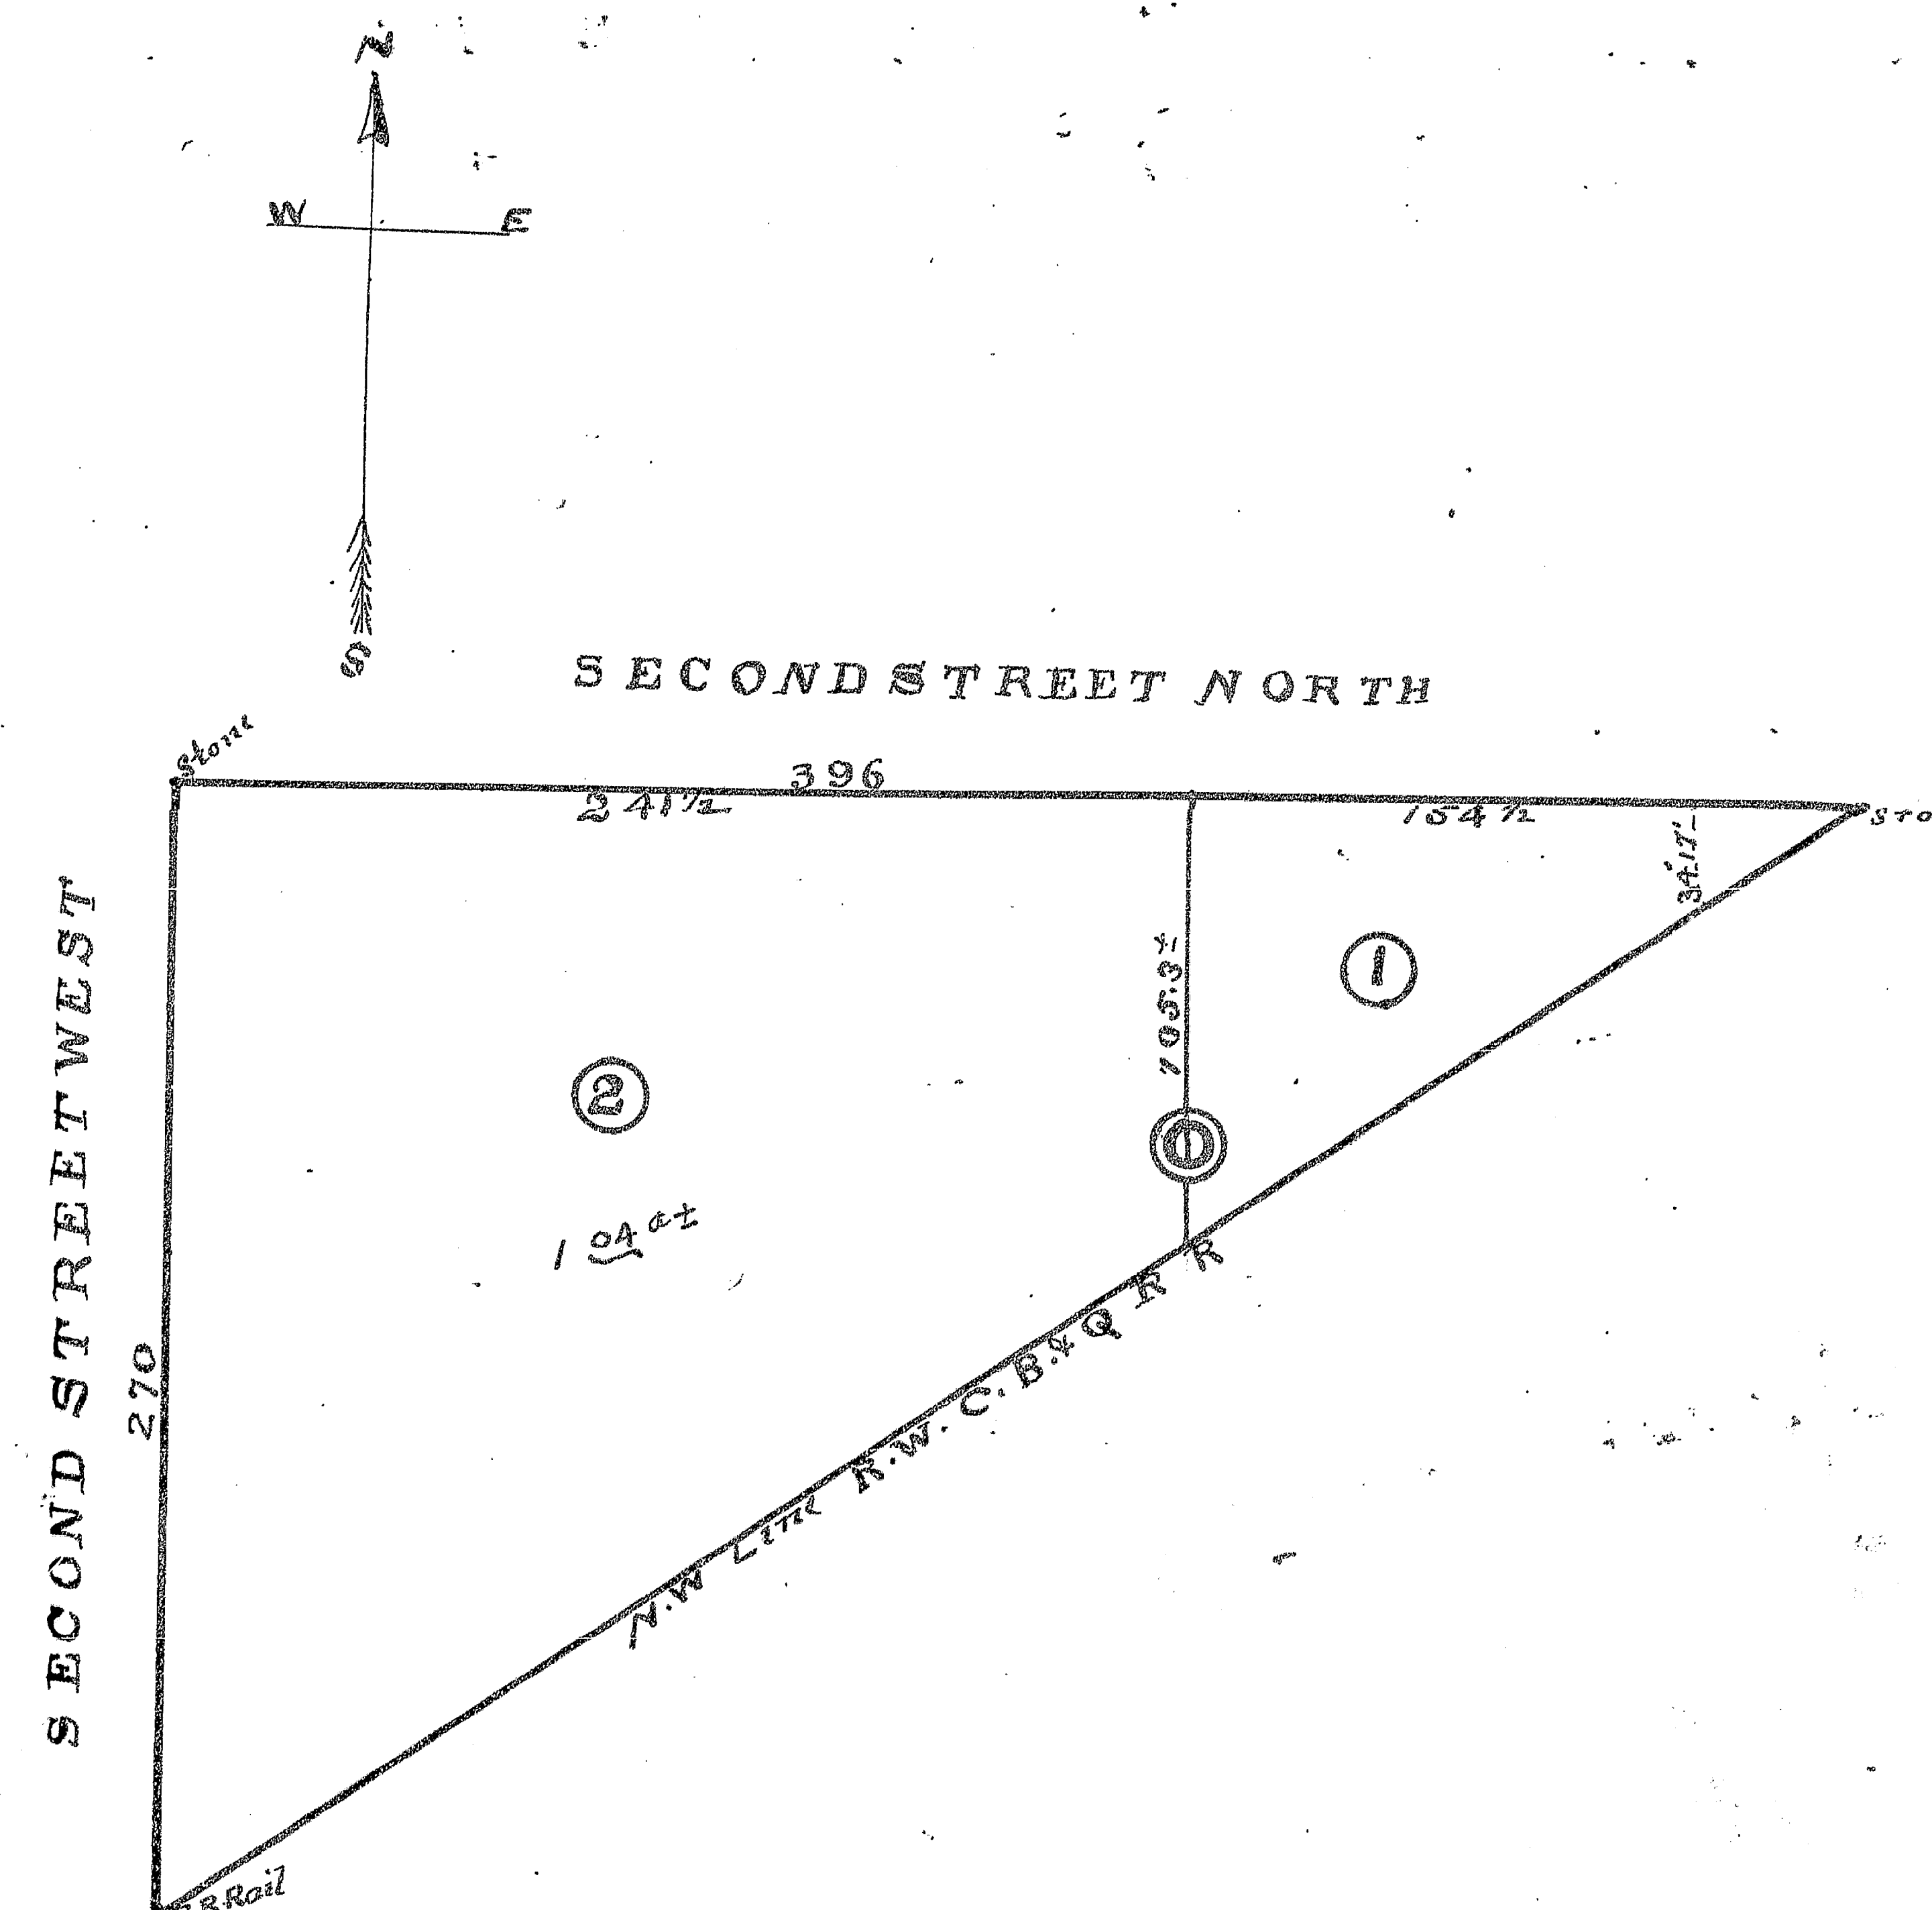

STATE OF ILLINOIS, } ss.
 Knox County.

I, C. S. RICHEY, County Surveyor of said Knox County, do hereby certify that the foregoing and annexed is a true and correct Plat and description of Lands advertised for Survey and Platting by the County Clerk, as taken from the records of Knox County, and by measurements and survey, as provided for in Sections 62 and 63, Chapter 120, Revised Statutes of Illinois, 1903.

Dated this 29th day of March, 1904.

Approved by me, this 29th day of March, 1904.

C. S. RICHEY, County Surveyor.

FRANK L. ADAMS, County Clerk.