


REVENUE PLAT 1904

OF

Block

A RESUBDIVISION OF LOTS 1, 2, & 4 OF SUBDIVISION 1865 OF THE WEST HALF OF THE S. E. QUARTER OF SECTION 29 T. 11 N. R. 2 E. KNOX TOWNSHIP KNOX Co. ILL.

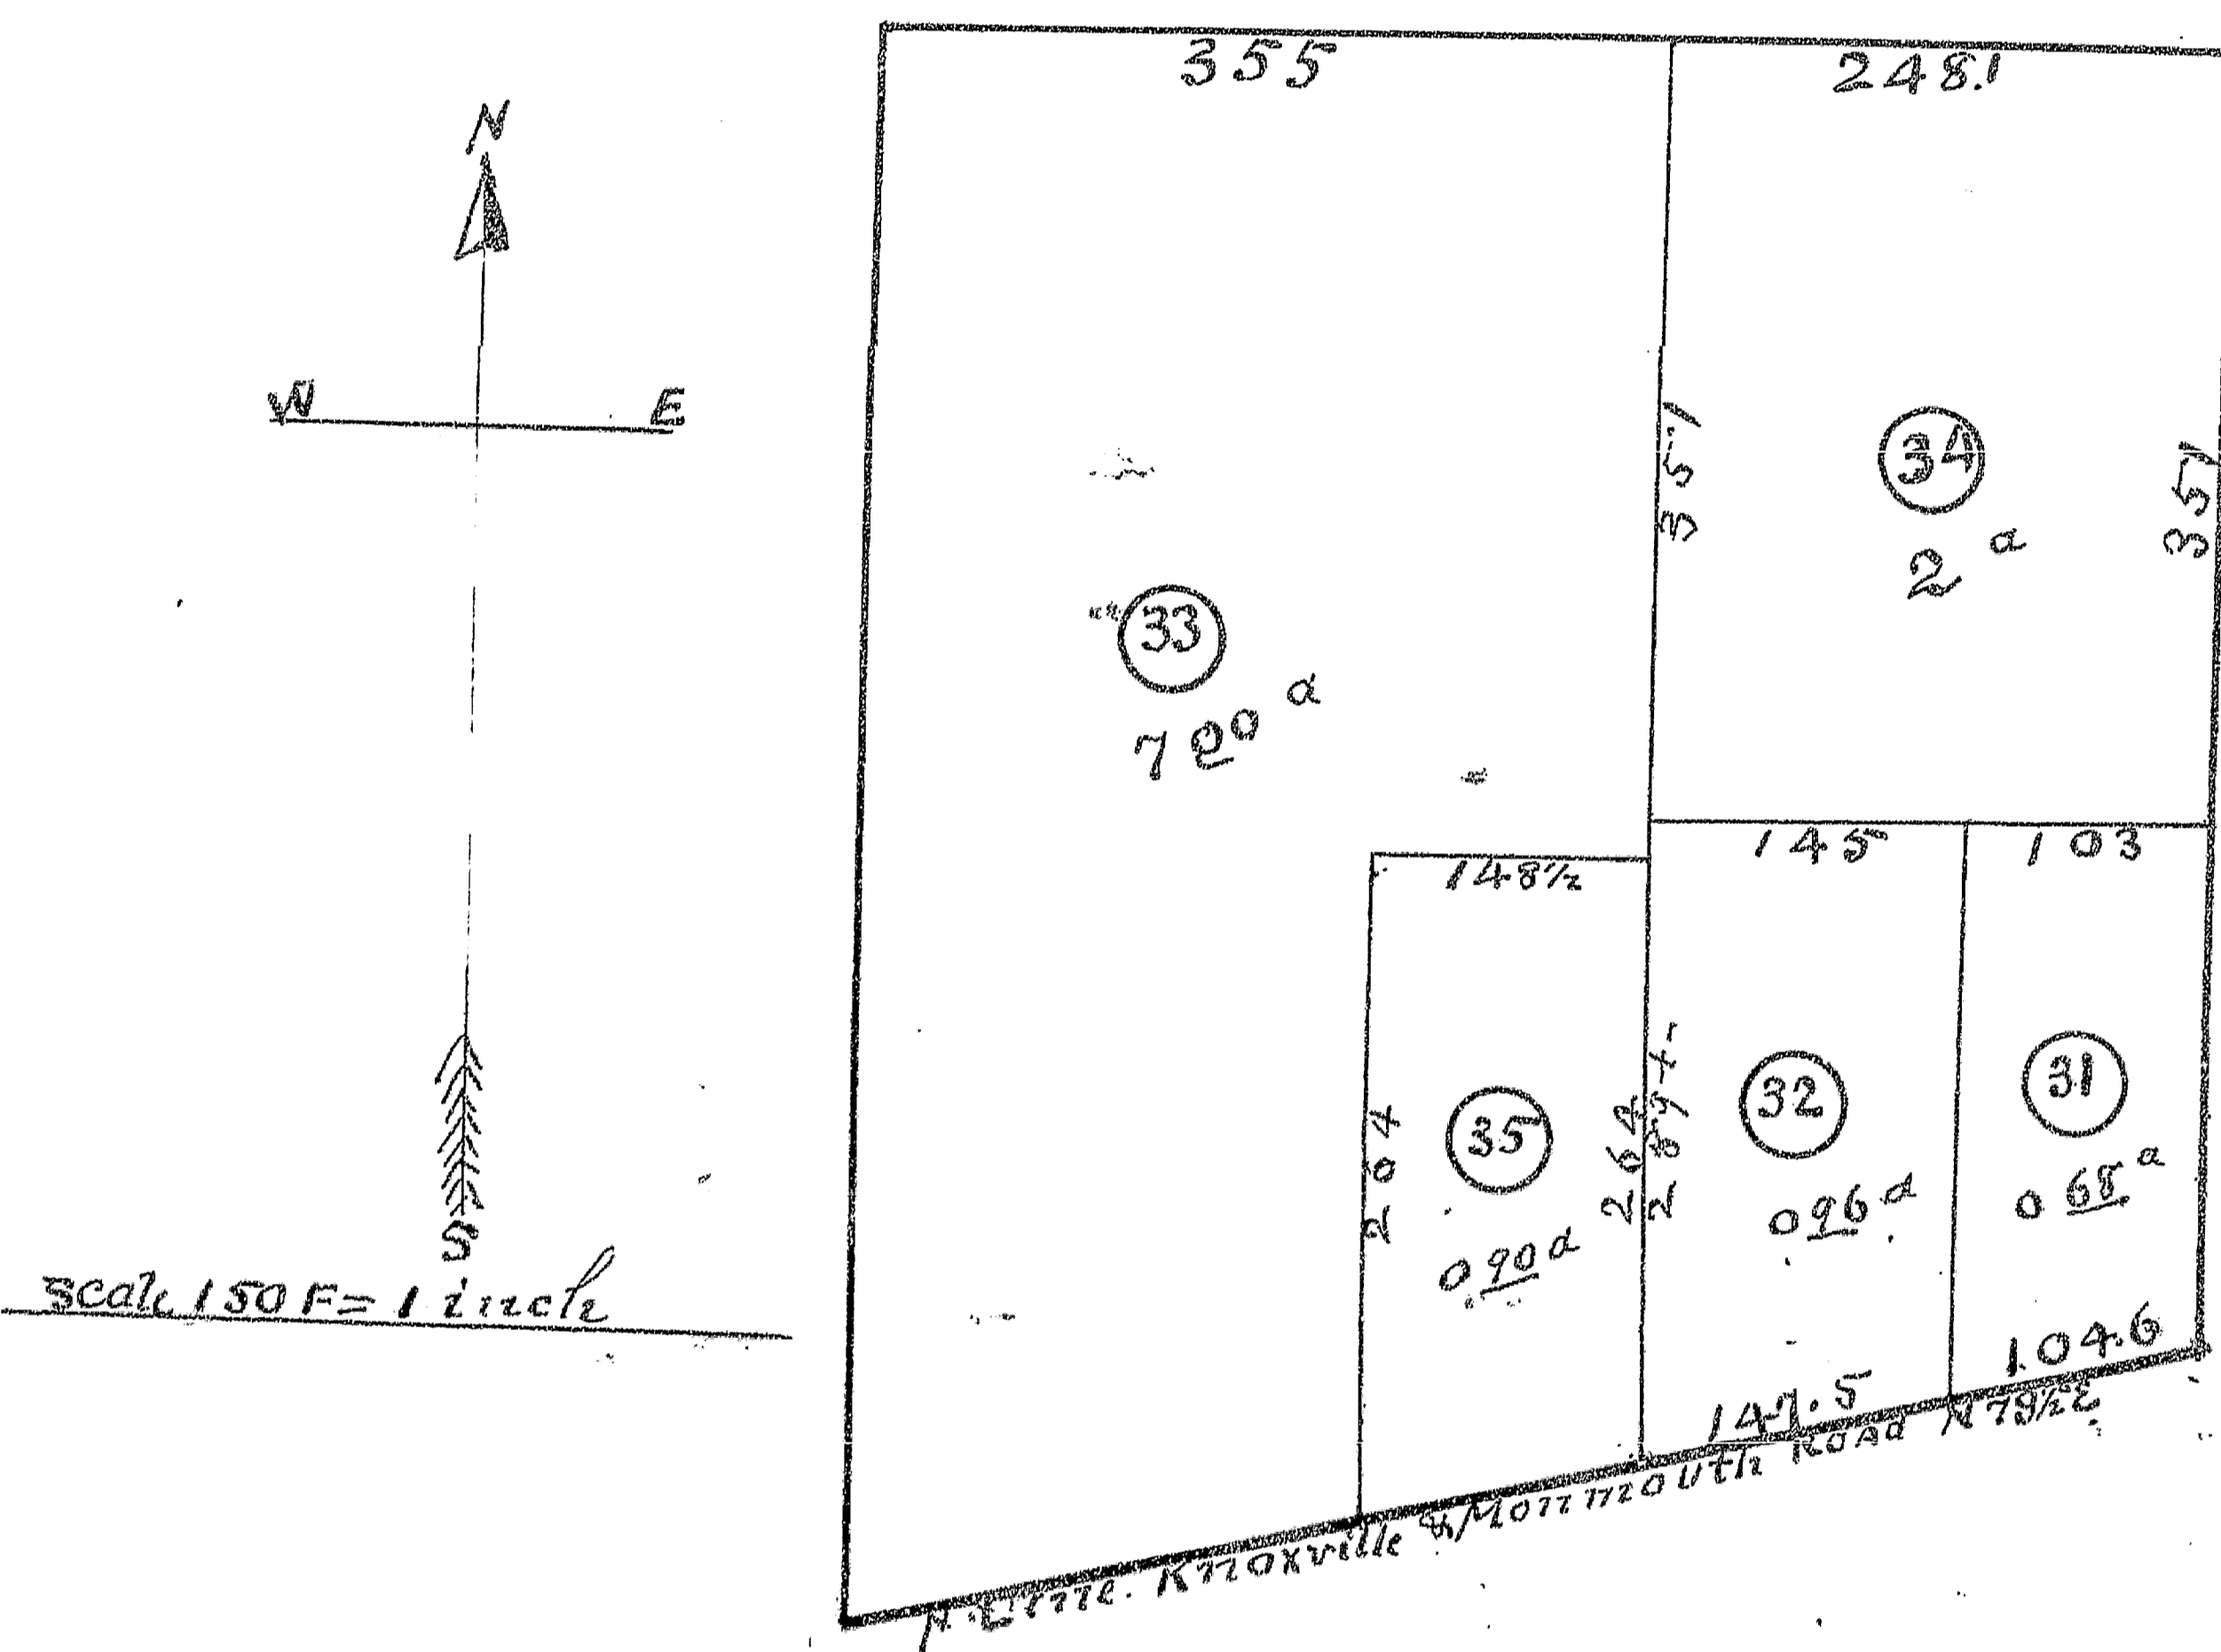

STATE OF ILLINOIS, } ss.

Knox County. I, C. S. RICHEY, County Surveyor of said Knox County, do hereby certify that the foregoing and annexed is a true and correct Plat and description of Lands advertised for Survey and Platting by the County Clerk, as taken from the records of Knox County, and by measurements and survey, as provided for in Sections 62 and 63, Chapter 120, Revised Statutes of Illinois, 1903.

Dated this 29th day of March 1904

Approved by me, this 29th day of March 1904

C. S. Richey, County Surveyor.


Frank L. Adams, County Clerk.

REVENUE PLAT 1904

OF

Block

A SUBDIVISION OF LOT 37 OF GUST HAWKINSONS SUBDIVISION OF LOTS 37, 38, 39, 40, 41, & 42 OF SUBDIVISION BY JOHN A. OBERG JOHN ERICKSON AND GUST HAWKINSON OF ORIGINAL LOTS 1, 2, 3, 4, 5, 6, 7, & 8 AND SOUTH 33 FEET OF OF LOT 16 OF R. S. JOHNSONS ADDITION TO GALESBURG KNOX COUNTY ILL.

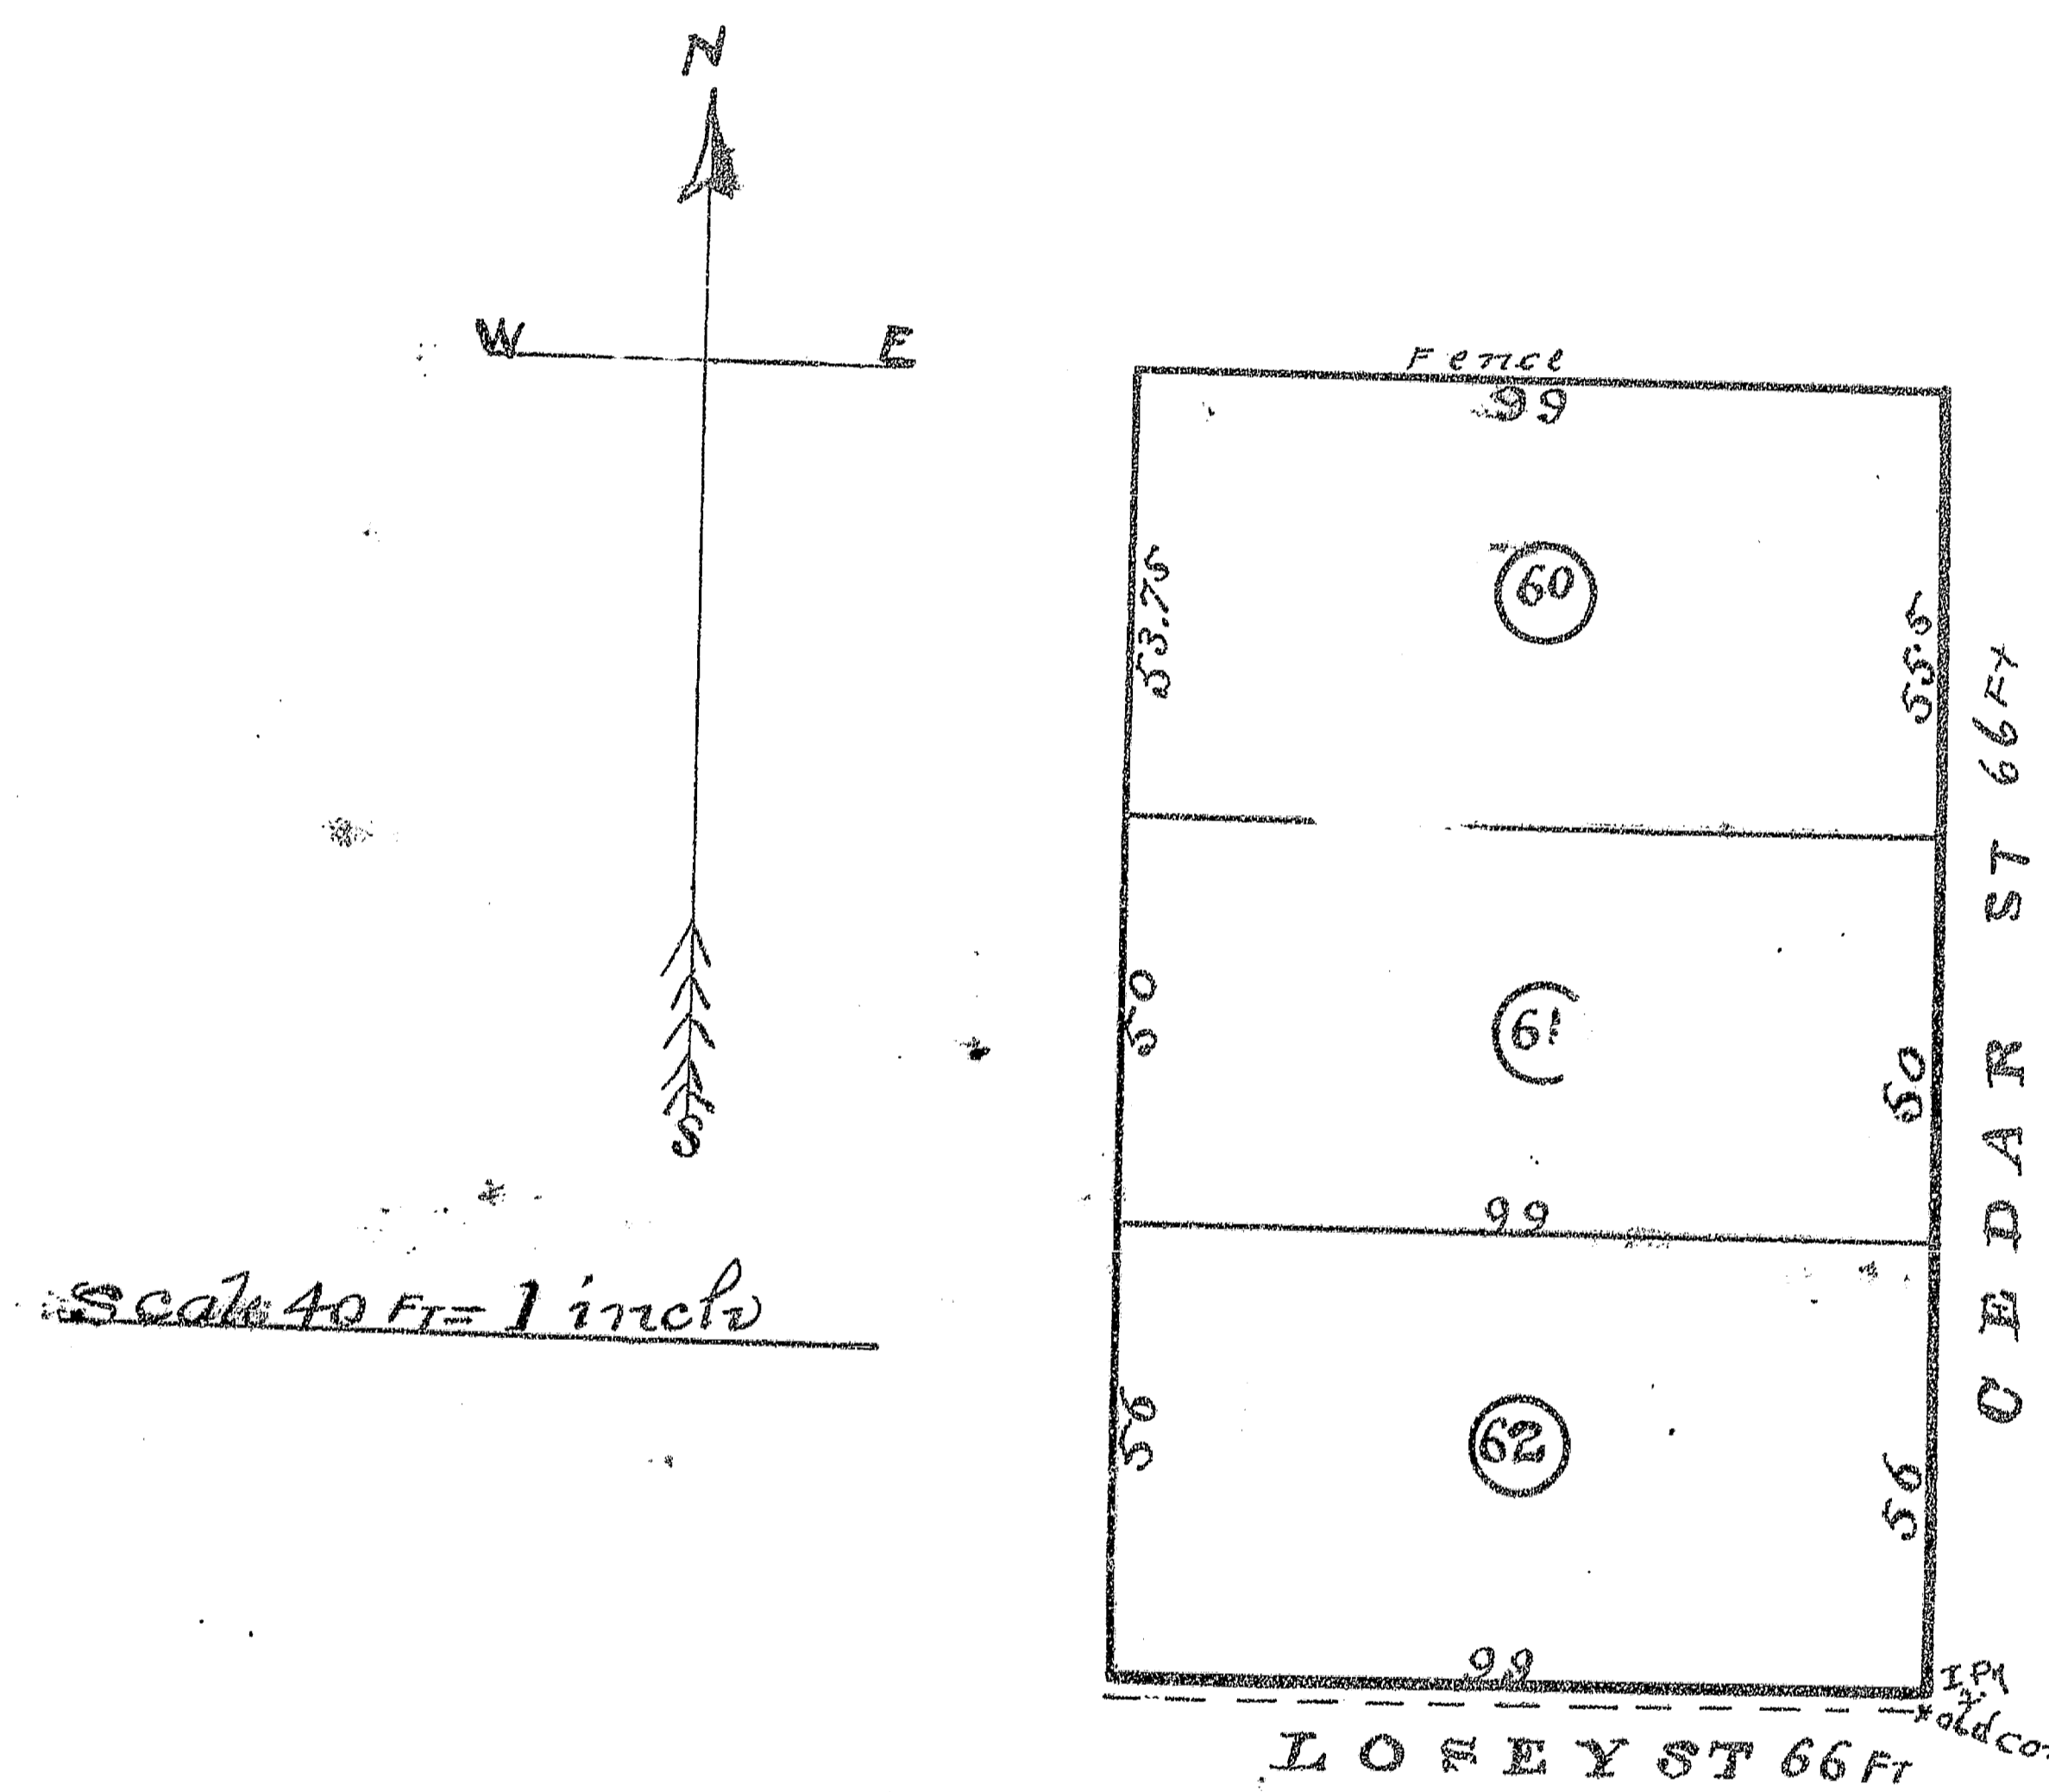

STATE OF ILLINOIS, } ss.

Knox County. I, C. S. RICHEY, County Surveyor of said Knox County, do hereby certify that the foregoing and annexed is a true and correct Plat and description of Lands advertised for Survey and Platting by the County Clerk, as taken from the records of Knox County, and by measurements and survey, as provided for in Sections 62 and 63, Chapter 120, Revised Statutes of Illinois, 1903.

Dated this 29th day of March 1904

Approved by me, this 29th day of March 1904

C. S. Richey, County Surveyor.

Frank L. Adams, County Clerk.