


No. 183378

FILED FOR RECORD MARCH 31ST, A. D. 1904, AT 5 O'CLOCK P. M.

REVENUE PLAT 1904
—OF—

A RESUBDIVISION OF THAT PART OF 5 ACRE LOTS 142
EAST OF C. B. & Q. R. R. OF ORIGINAL PLAT
OF GALESBURG KNOX CO ILL.

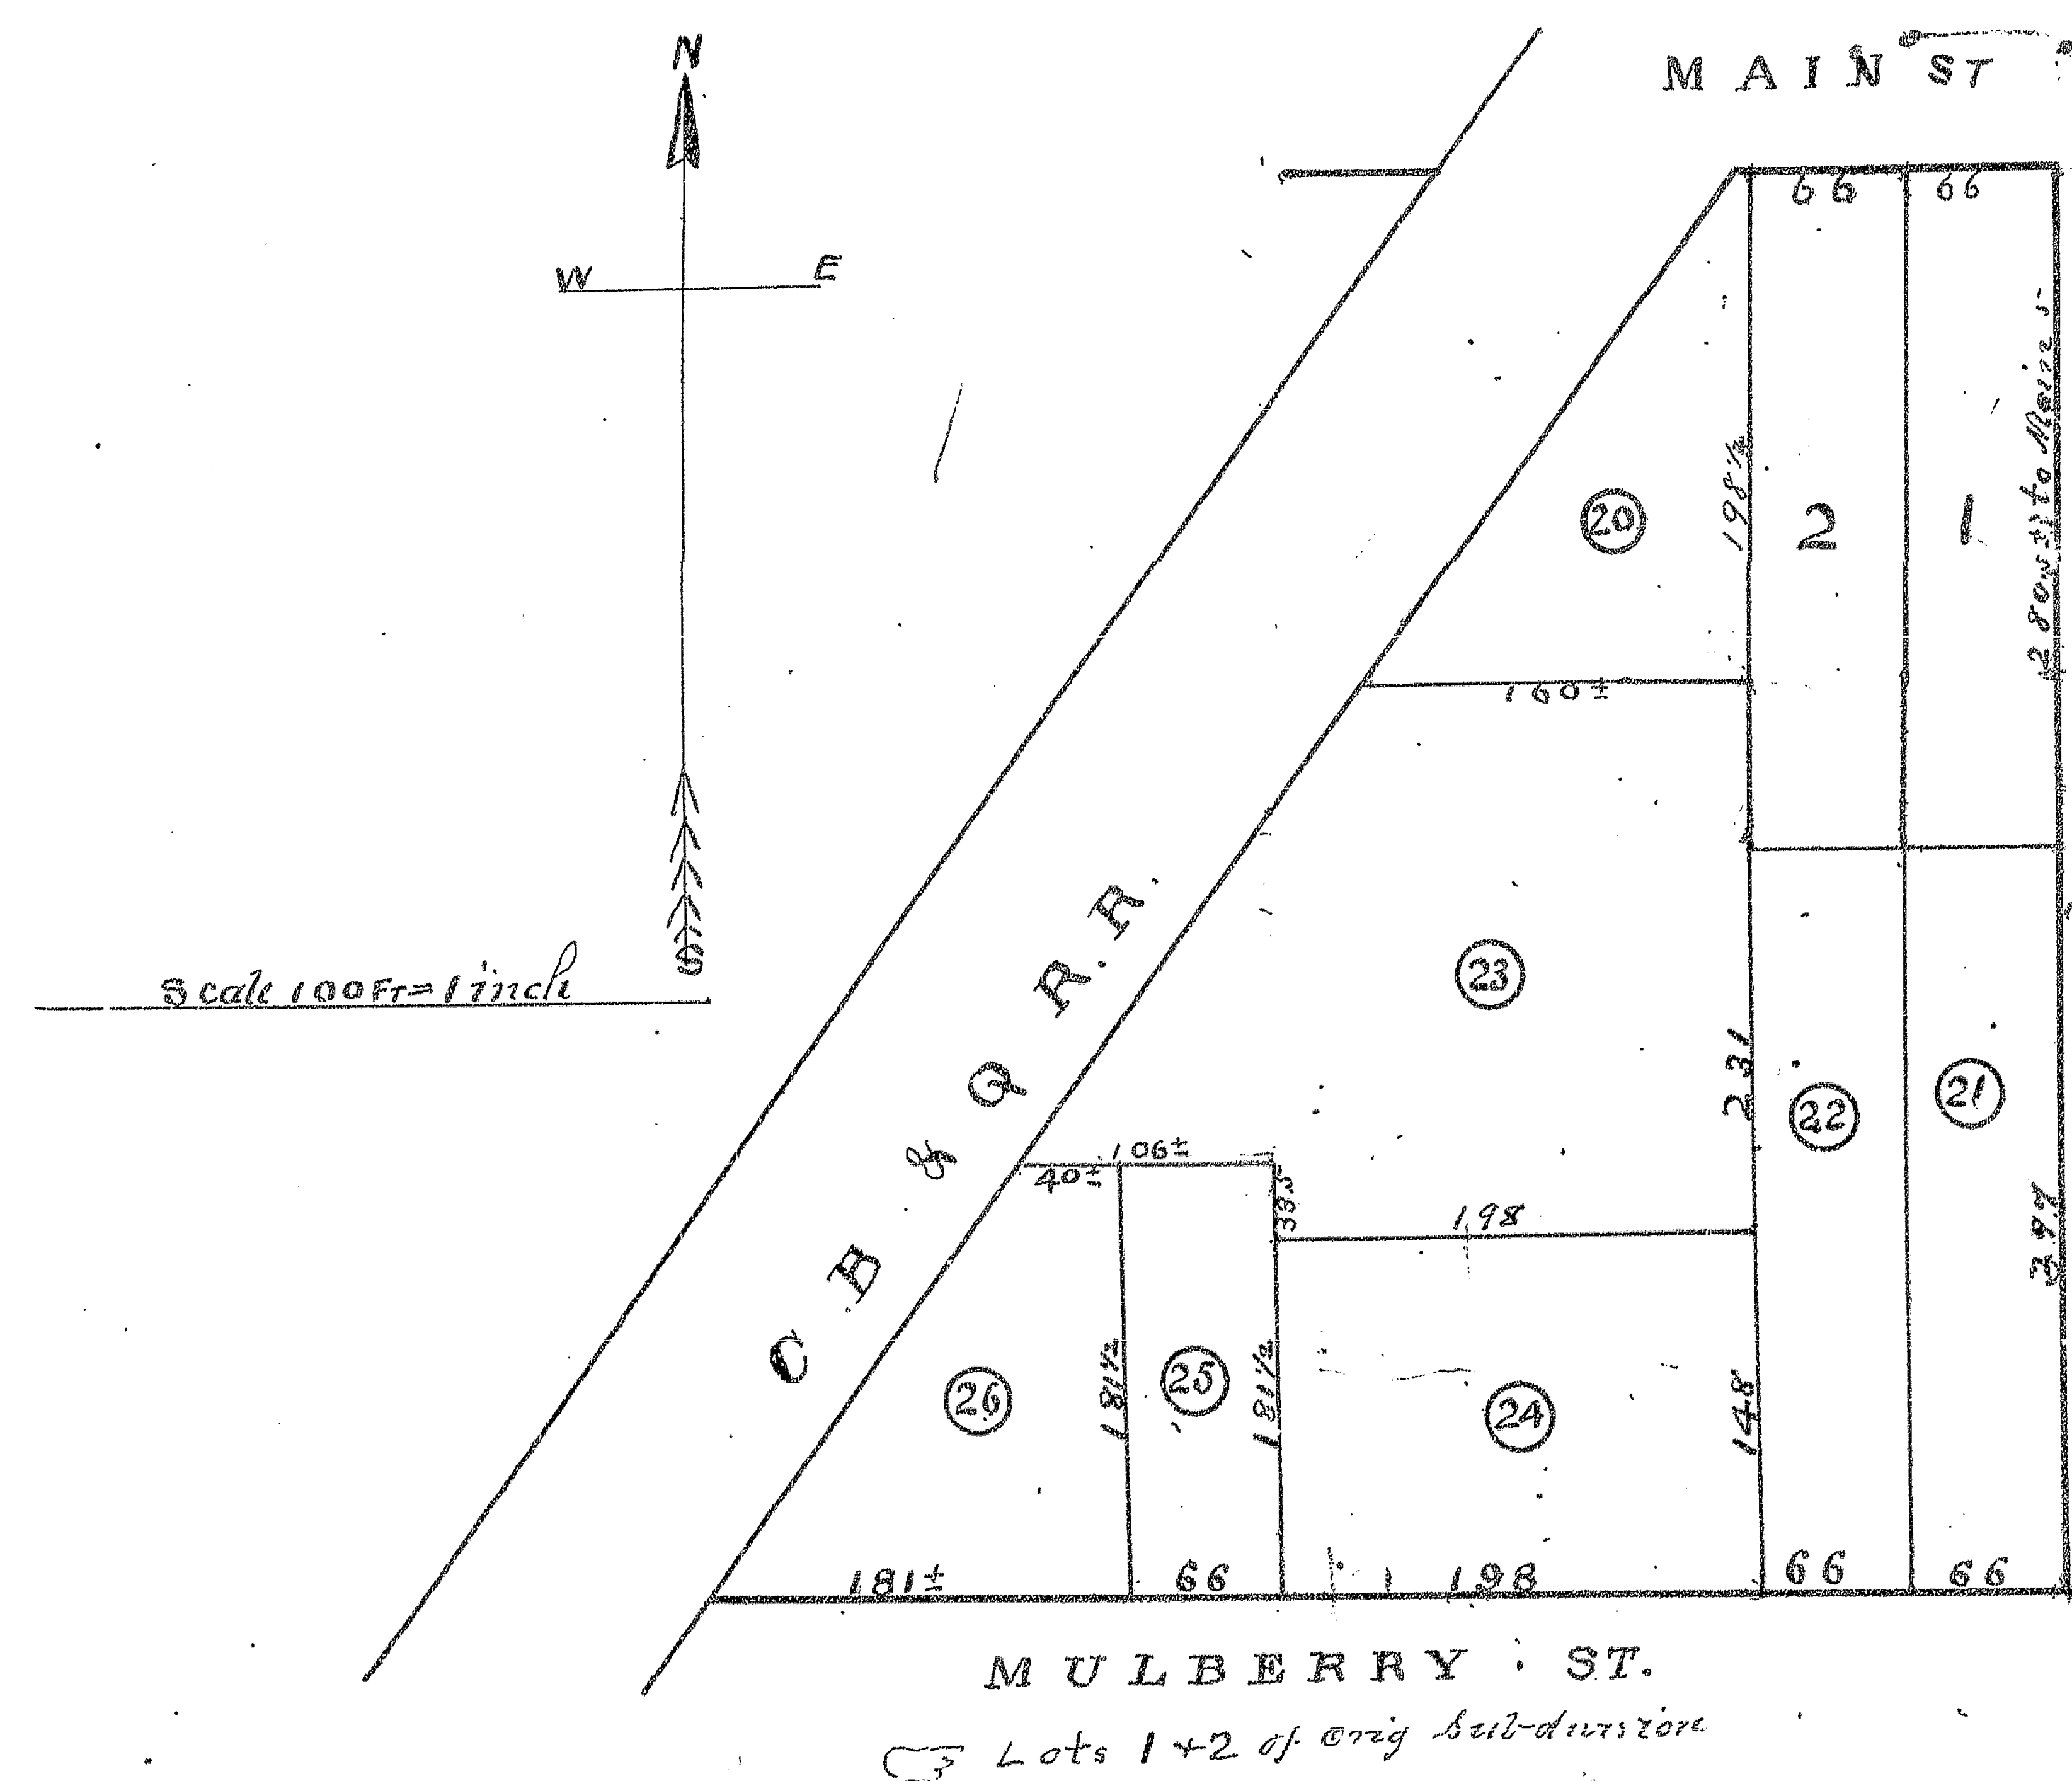

STATE OF ILLINOIS, }
Knox County. } ss.

Knox County. } ss. I, C. S. RICHET, County Surveyor of said Knox County, do hereby certify that the foregoing and annexed is a true and correct Plat and description of Lands added to said County for Survey and Platting by the County Clerk, as taken from the records of Knox County, and by measurements and survey, as provided for in Sections 62 and 63, Chapter 120, Revised Statutes of Illinois, 1903.

Dated this 29th day of March, 1904.

Approved by me, this 29th day of March, 1904.

C. S. RICHEY, County Surveyor.


FRANK L. ADAMS, County Clerk.

No. 83379

FILED FOR RECORD MARCH 31ST, A. D. 1904, AT 5 O'CLOCK P. M.

REVENUE PLA. 1904
—OF—

A SUBDIVISION OF LOT 4 OF A SUBDIVISION
OF 5 ACRE LOT 14 OF ORIGINAL PLAT OF GALESBURG
KNOX Co. ILL.

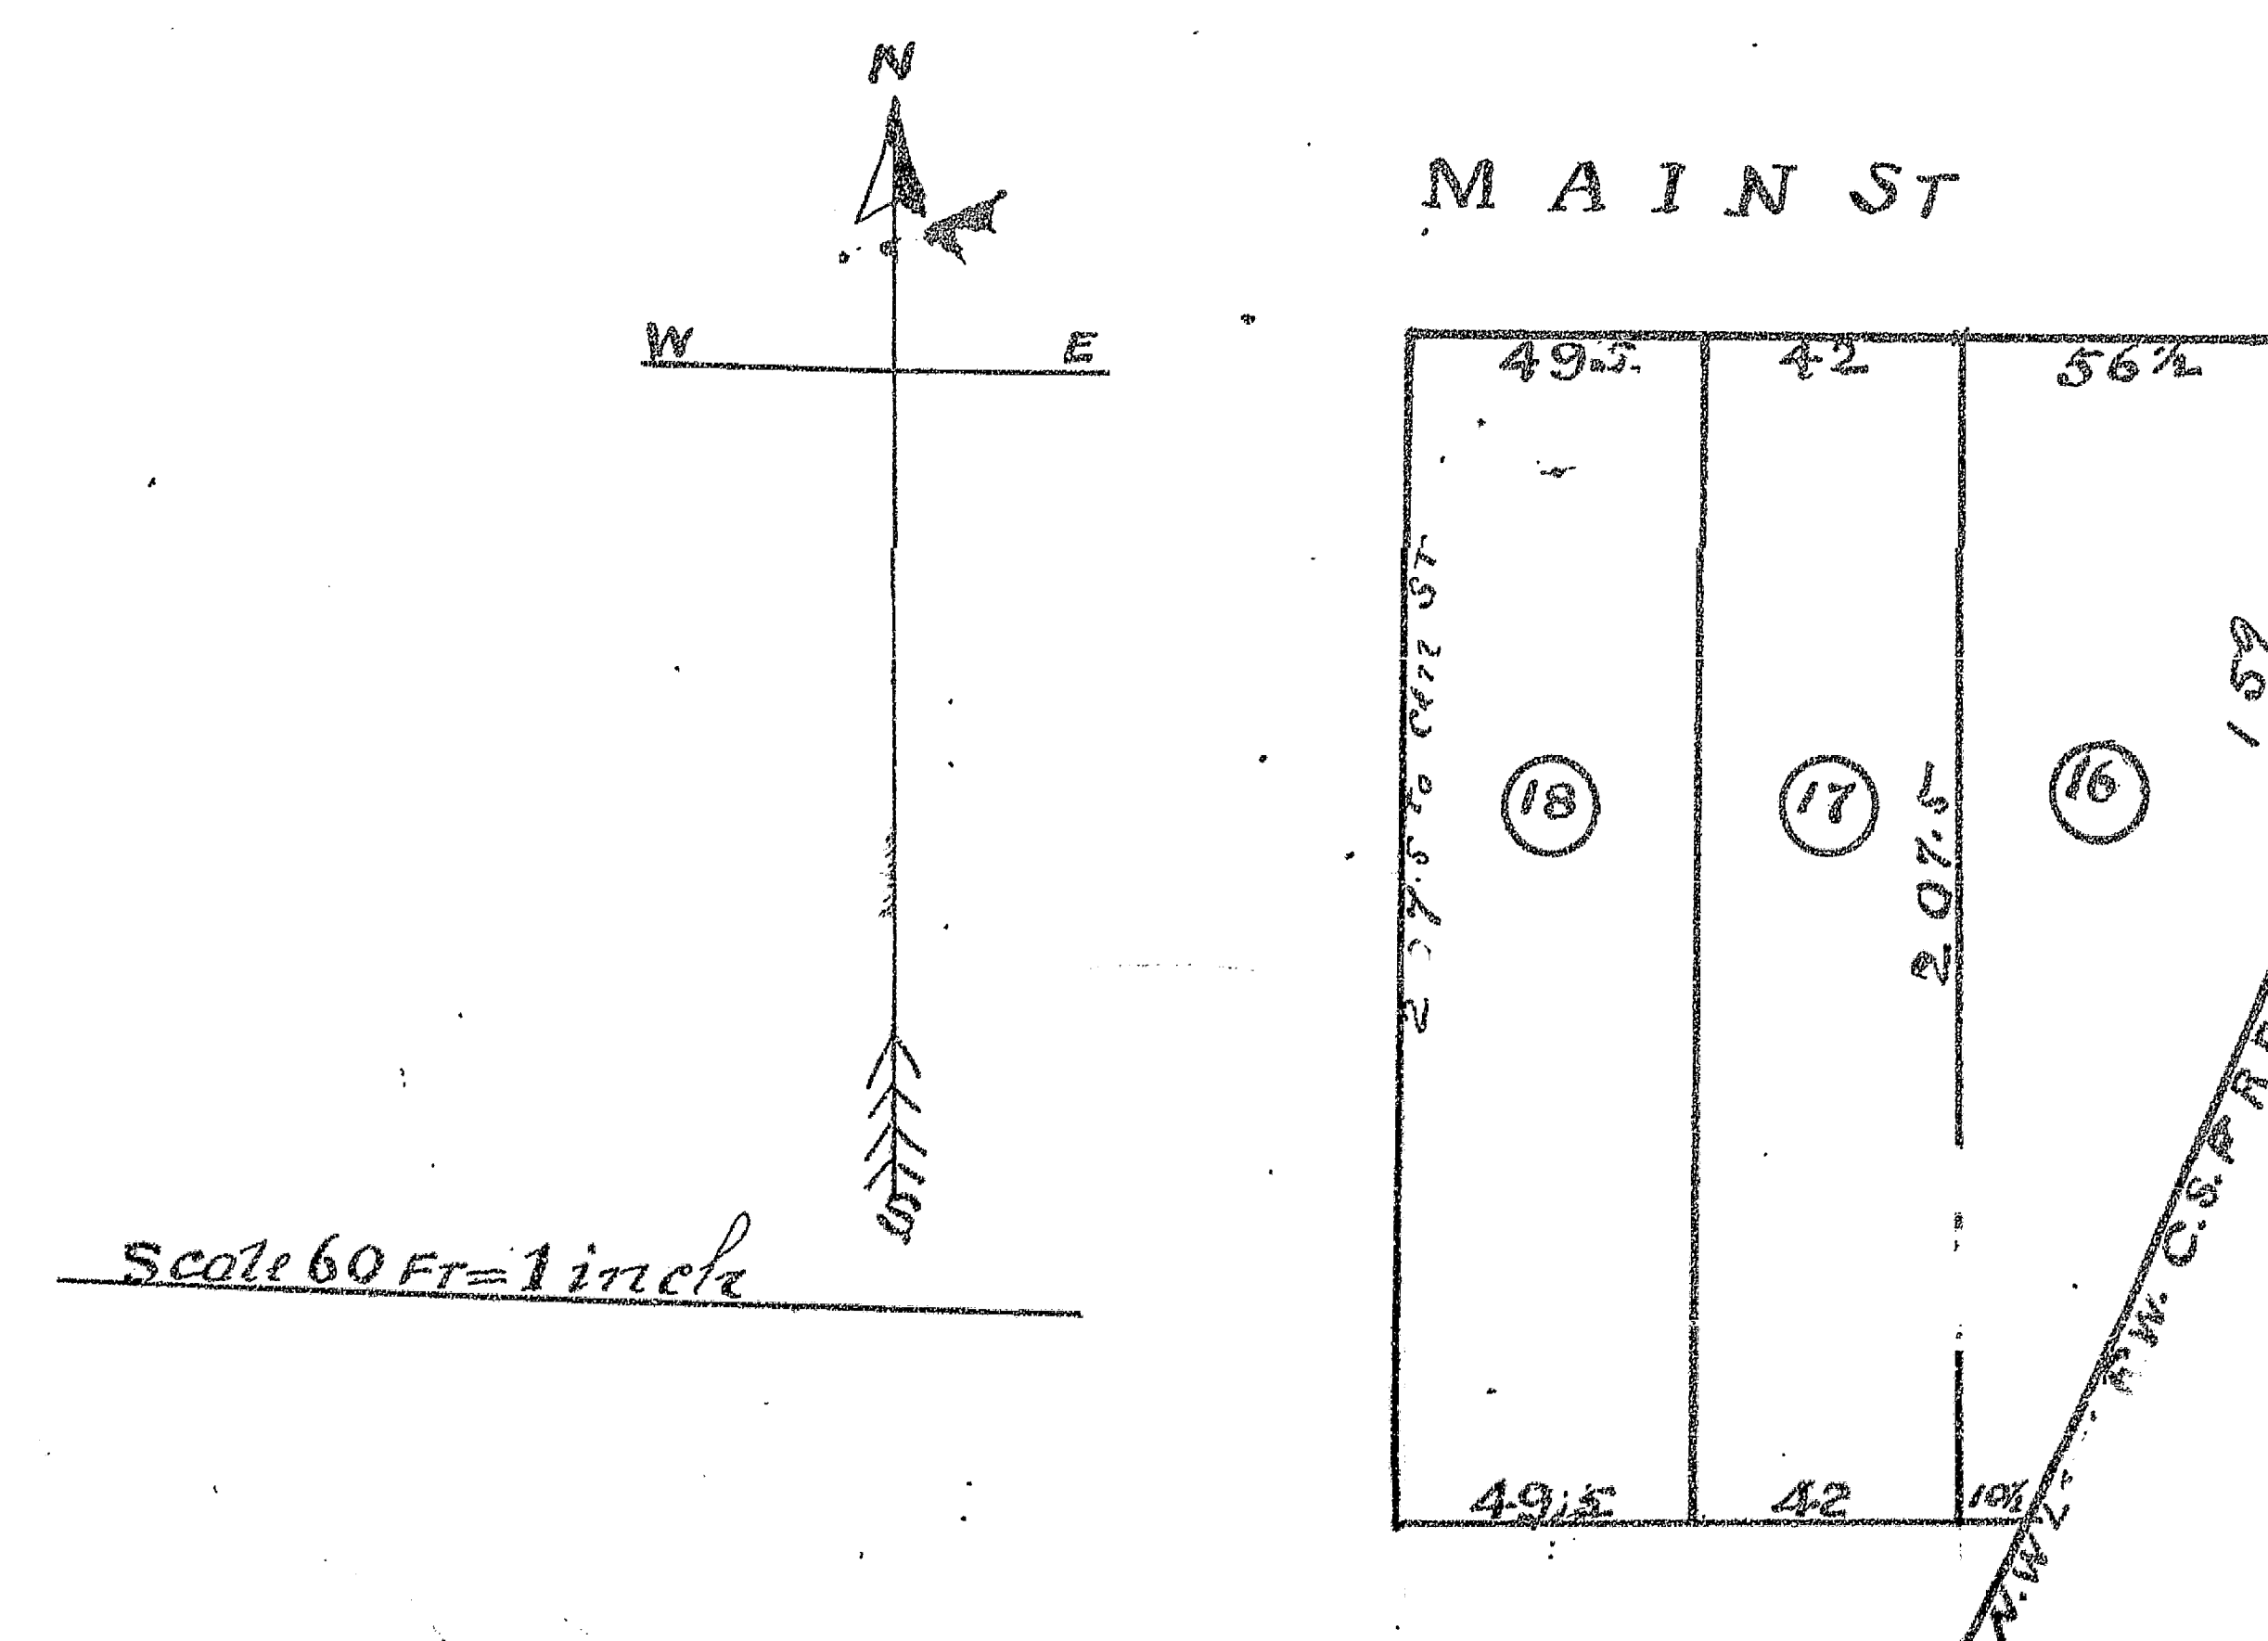

STATE OF ILLINOIS, } ss:
Knox County. }

Knox County. } ss. *I, C. S. RICHEY, County Surveyor of said Knox County, do hereby certify that the foregoing and annexed is a true and correct Plat and description of Lands advertised for Survey and Platting by the County Clerk, as taken from the records of Knox County, and by measurements and survey, as provided for in Sections 62 and 63, Chapter 120, Revised Statutes of Illinois, 1908.*

Dated this 29th day of March, 1904.

Approved by me, this 29th day of March, 1904.

C. S. RICHY, County Surveyor.

FRANK L. ADAMS, County Clerk.