


No. 183388

FILED FOR RECORD MARCH 31ST, A. D. 1904, AT 5 O'CLOCK P. M.

REVENUE PLAT 1904

—OF—

A SUBDIVISION OF LOTS 11, 12 & 13 OF GREEN & M^CCOYS
ADDITION TO GALESBURG KNOX CO, ILL.

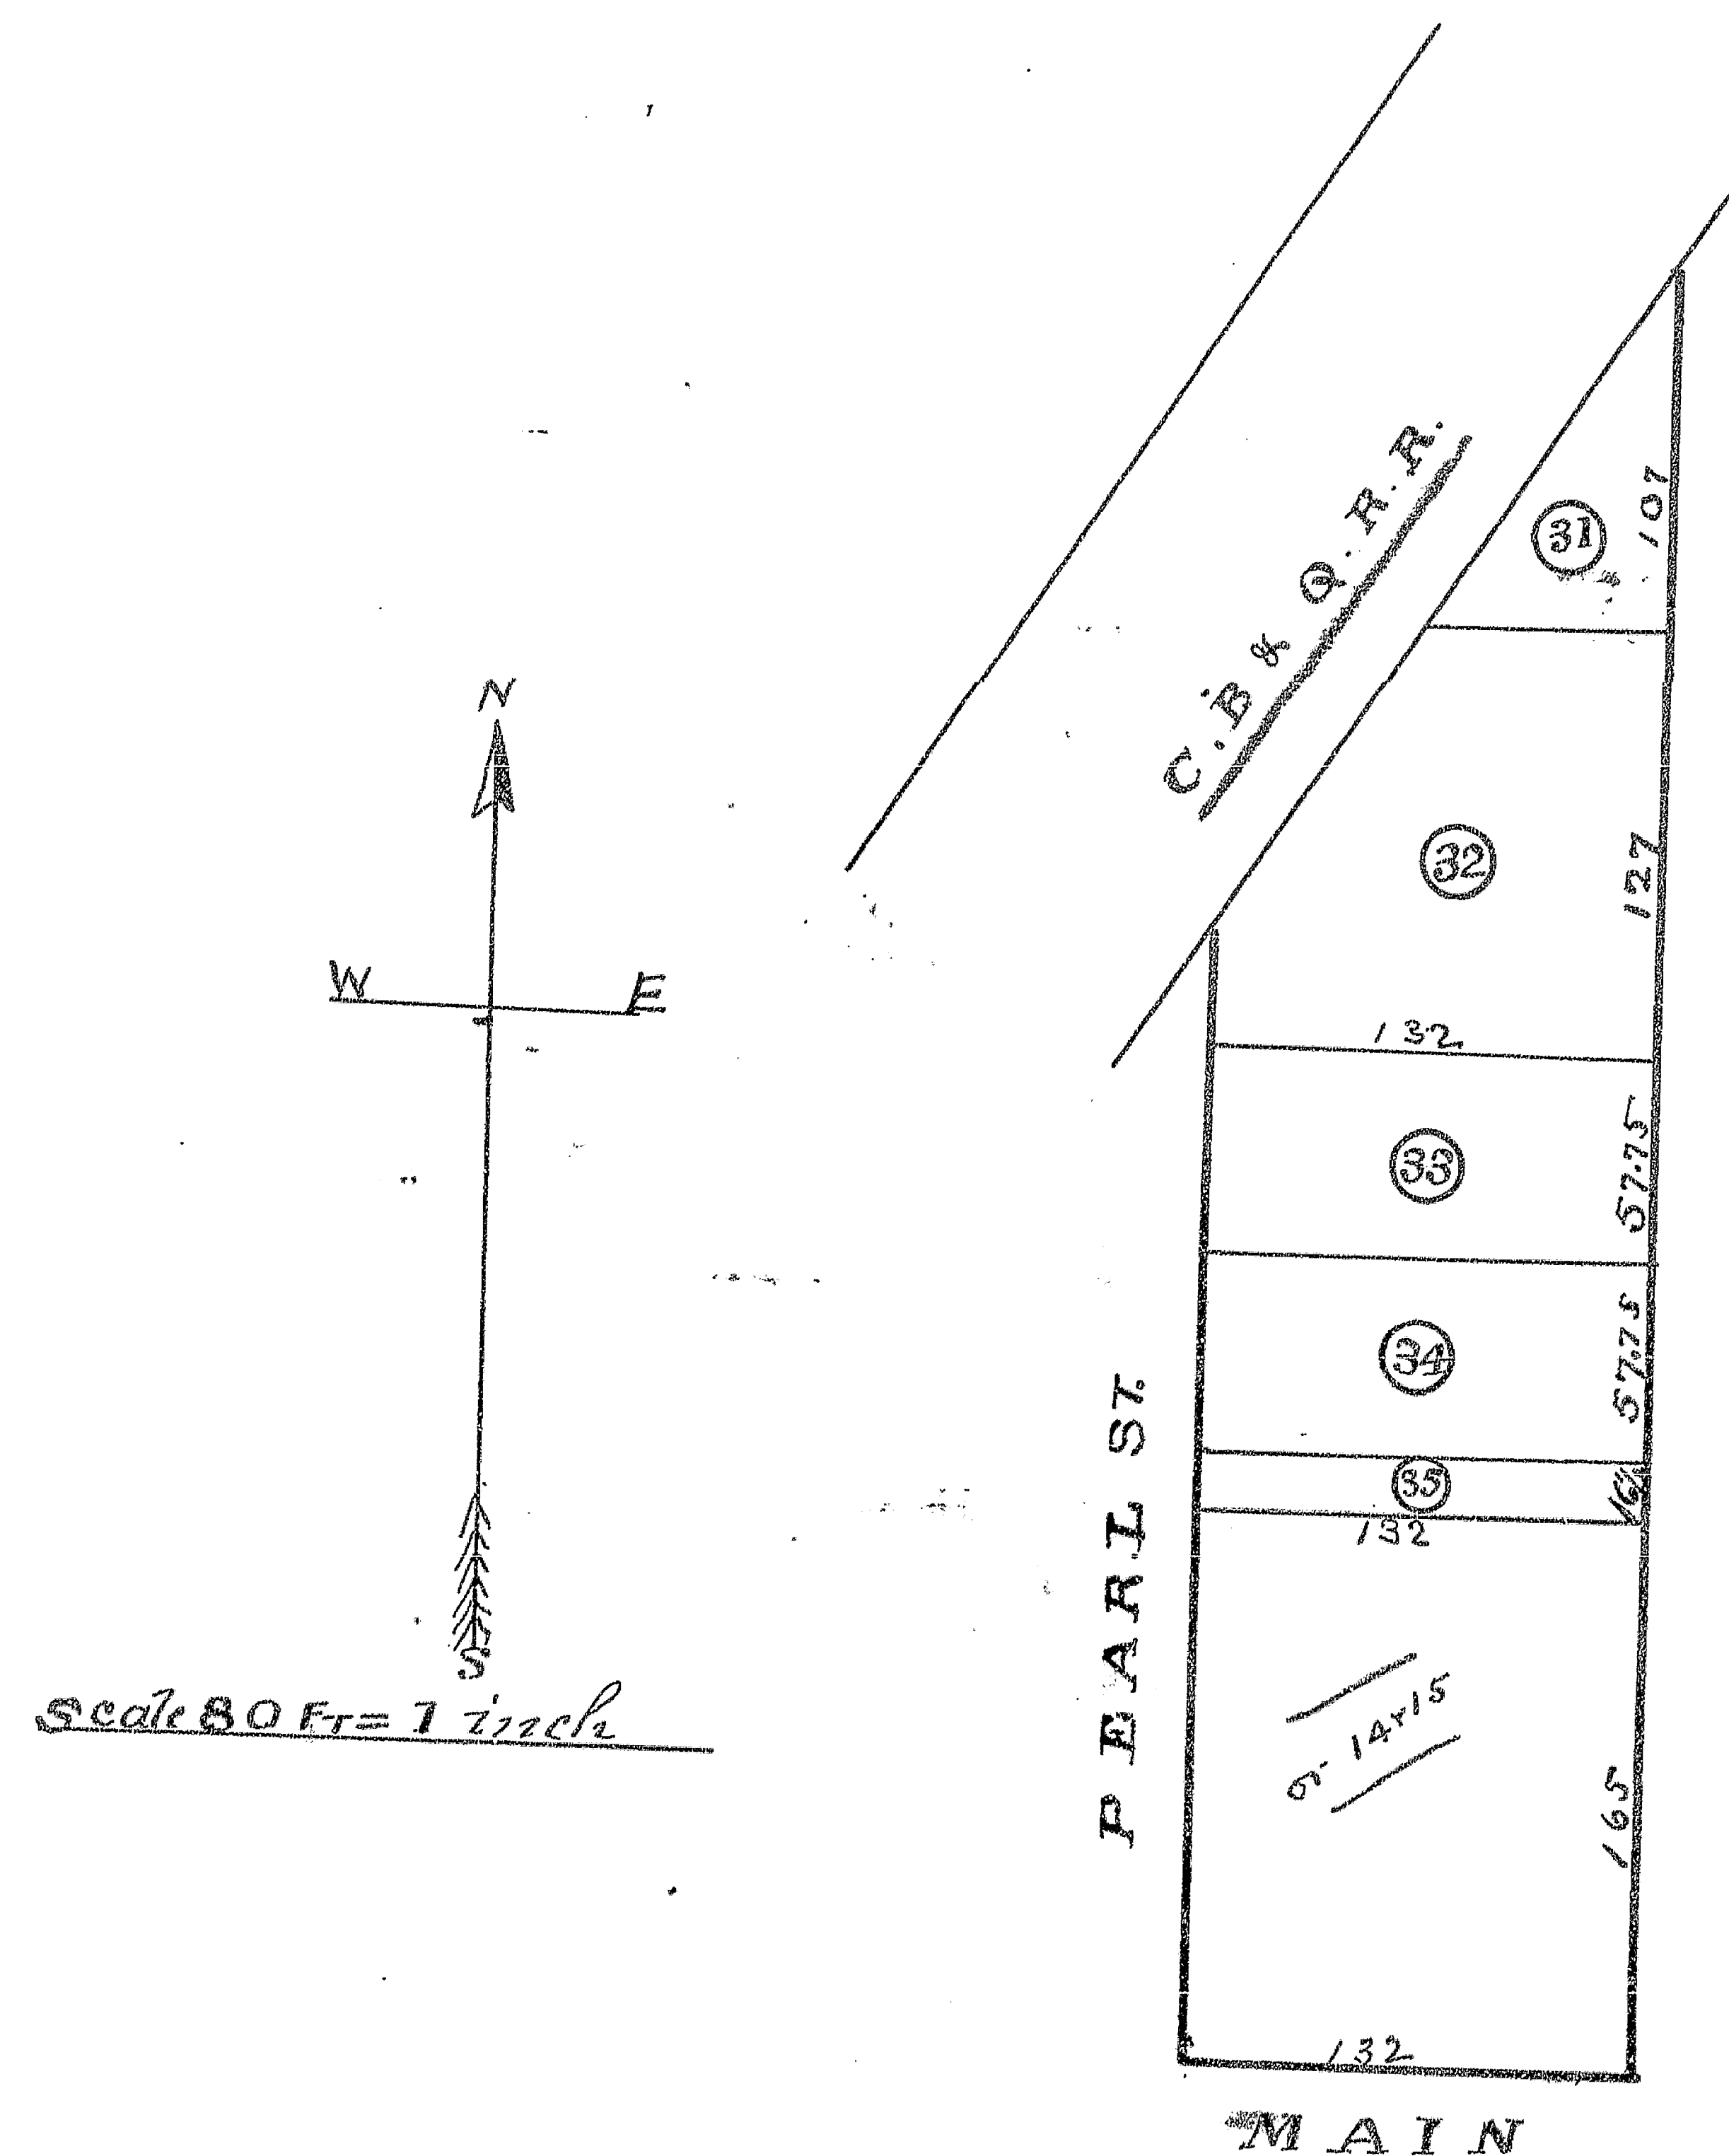

STATE OF ILLINOIS, } ss.
Knox County. I, C. S. RICHEY, County Surveyor of said Knox County, do hereby certify that the foregoing and annexed is a true and correct Plat and description of Lands advertised for Survey and Platting by the County Clerk, as taken from the records of Knox County, and by measurements and survey, as provided for in Sections 62 and 63, Chapter 120, Revised Statutes of Illinois, 1903.
Dated this 29th day of March, 1904.

Approved by me, this 29th day of March, 1904.

C. S. RICHEY, County Surveyor.

FRANK L. ADAMS, County Clerk.


No. 183389

FILED FOR RECORD MARCH 31ST, A. D. 1904, AT 5 O'CLOCK P. M.

REVENUE PLAT 1904

—OF—

A SUBDIVISION OF LOTS 27, 28 & 29 OF GREEN & M^CCOYS
ADDITION TO GALESBURG KNOX CO ILL.

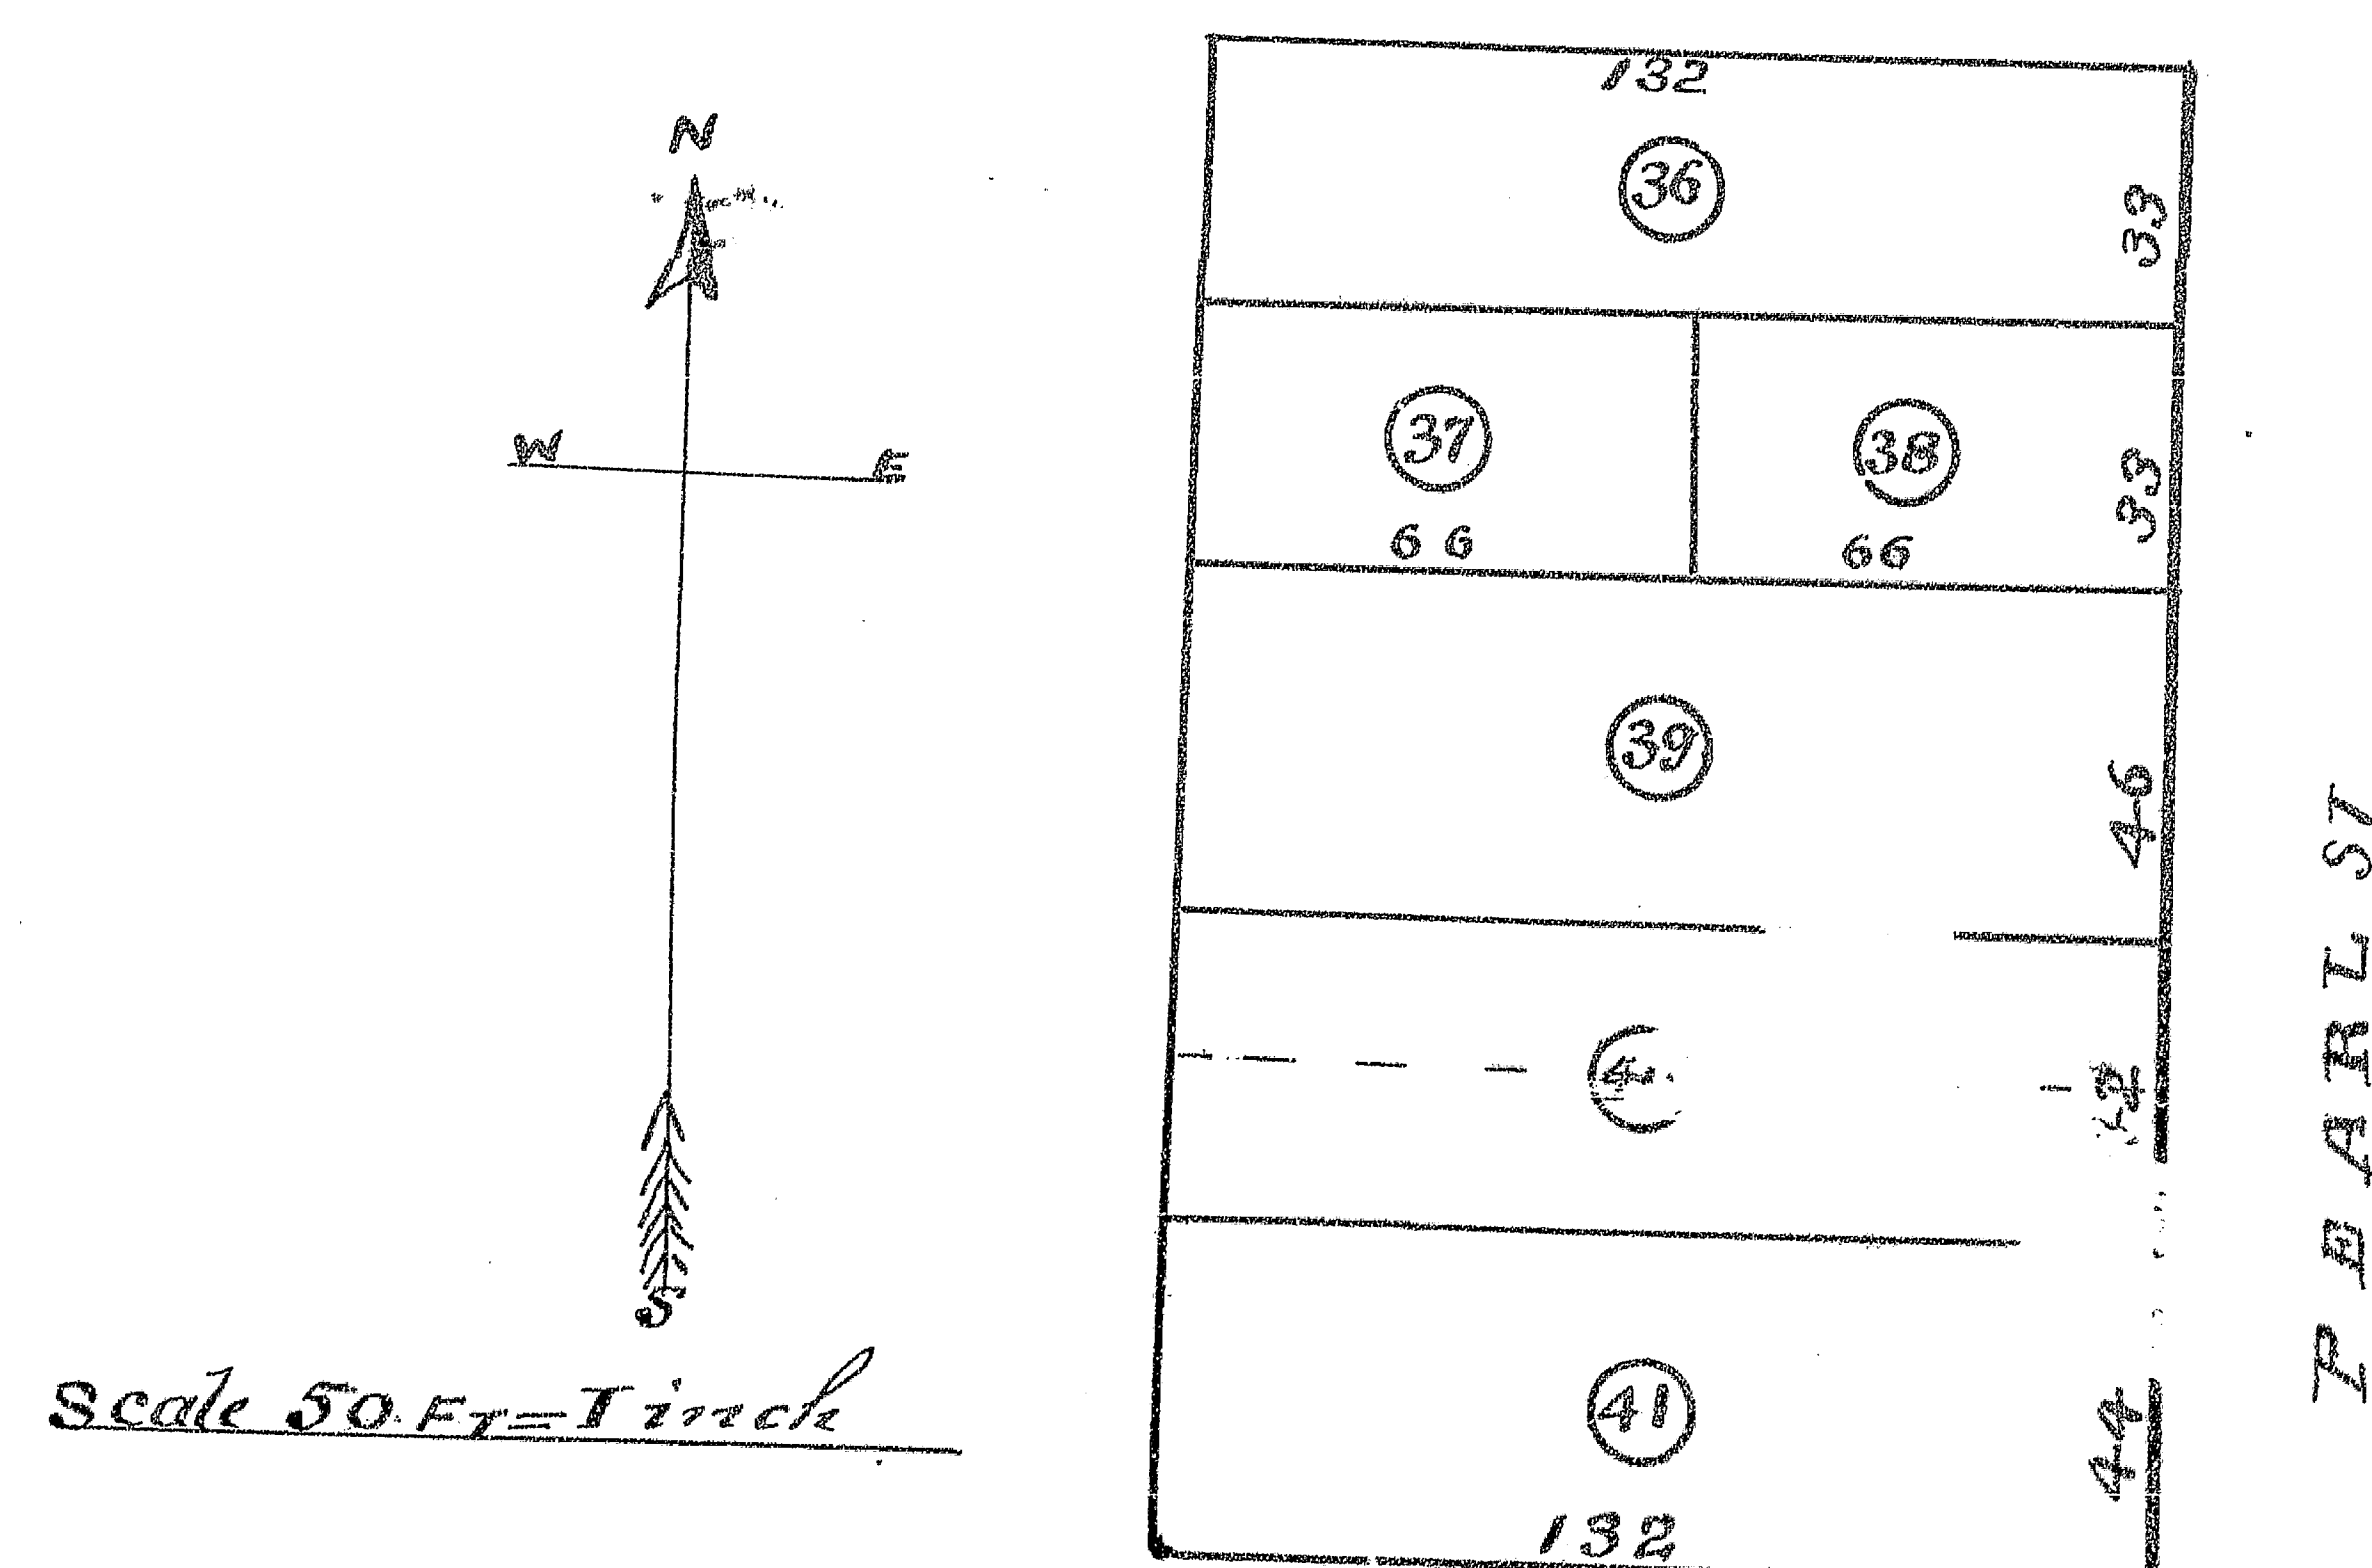

STATE OF ILLINOIS, } ss.
Knox County. I, C. S. RICHEY, County Surveyor of said Knox County, do hereby certify that the foregoing and annexed is a true and correct Plat and description of Lands advertised for Survey and Platting by the County Clerk, as taken from the records of Knox County, and by measurements and survey, as provided for in Sections 62 and 63, Chapter 120, Revised Statutes of Illinois, 1903.
Dated this 29th day of March, 1904.

Approved by me, this 29th day of March, 1904.

C. S. RICHEY, County Surveyor.

FRANK L. ADAMS, County Clerk.