


FILED FOR RECORD MARCH 31ST, A. D. 1904, AT 5 O'CLOCK P. M.

REVENUE PLAT 1904

OF

A SUBDIVISION OF LOTS 14 & 18 OF 10 AC LOT 4
AND LOT 21 OF 10 AC LOT 5 OF ARNOLD'S SUBDIVISION
OF 10 AC LOT 5 AND LOT 7 OF 10 AC LOT 4 OF ORIGINAL PLAT
OF GALESBURG KNOX CO. ILL.

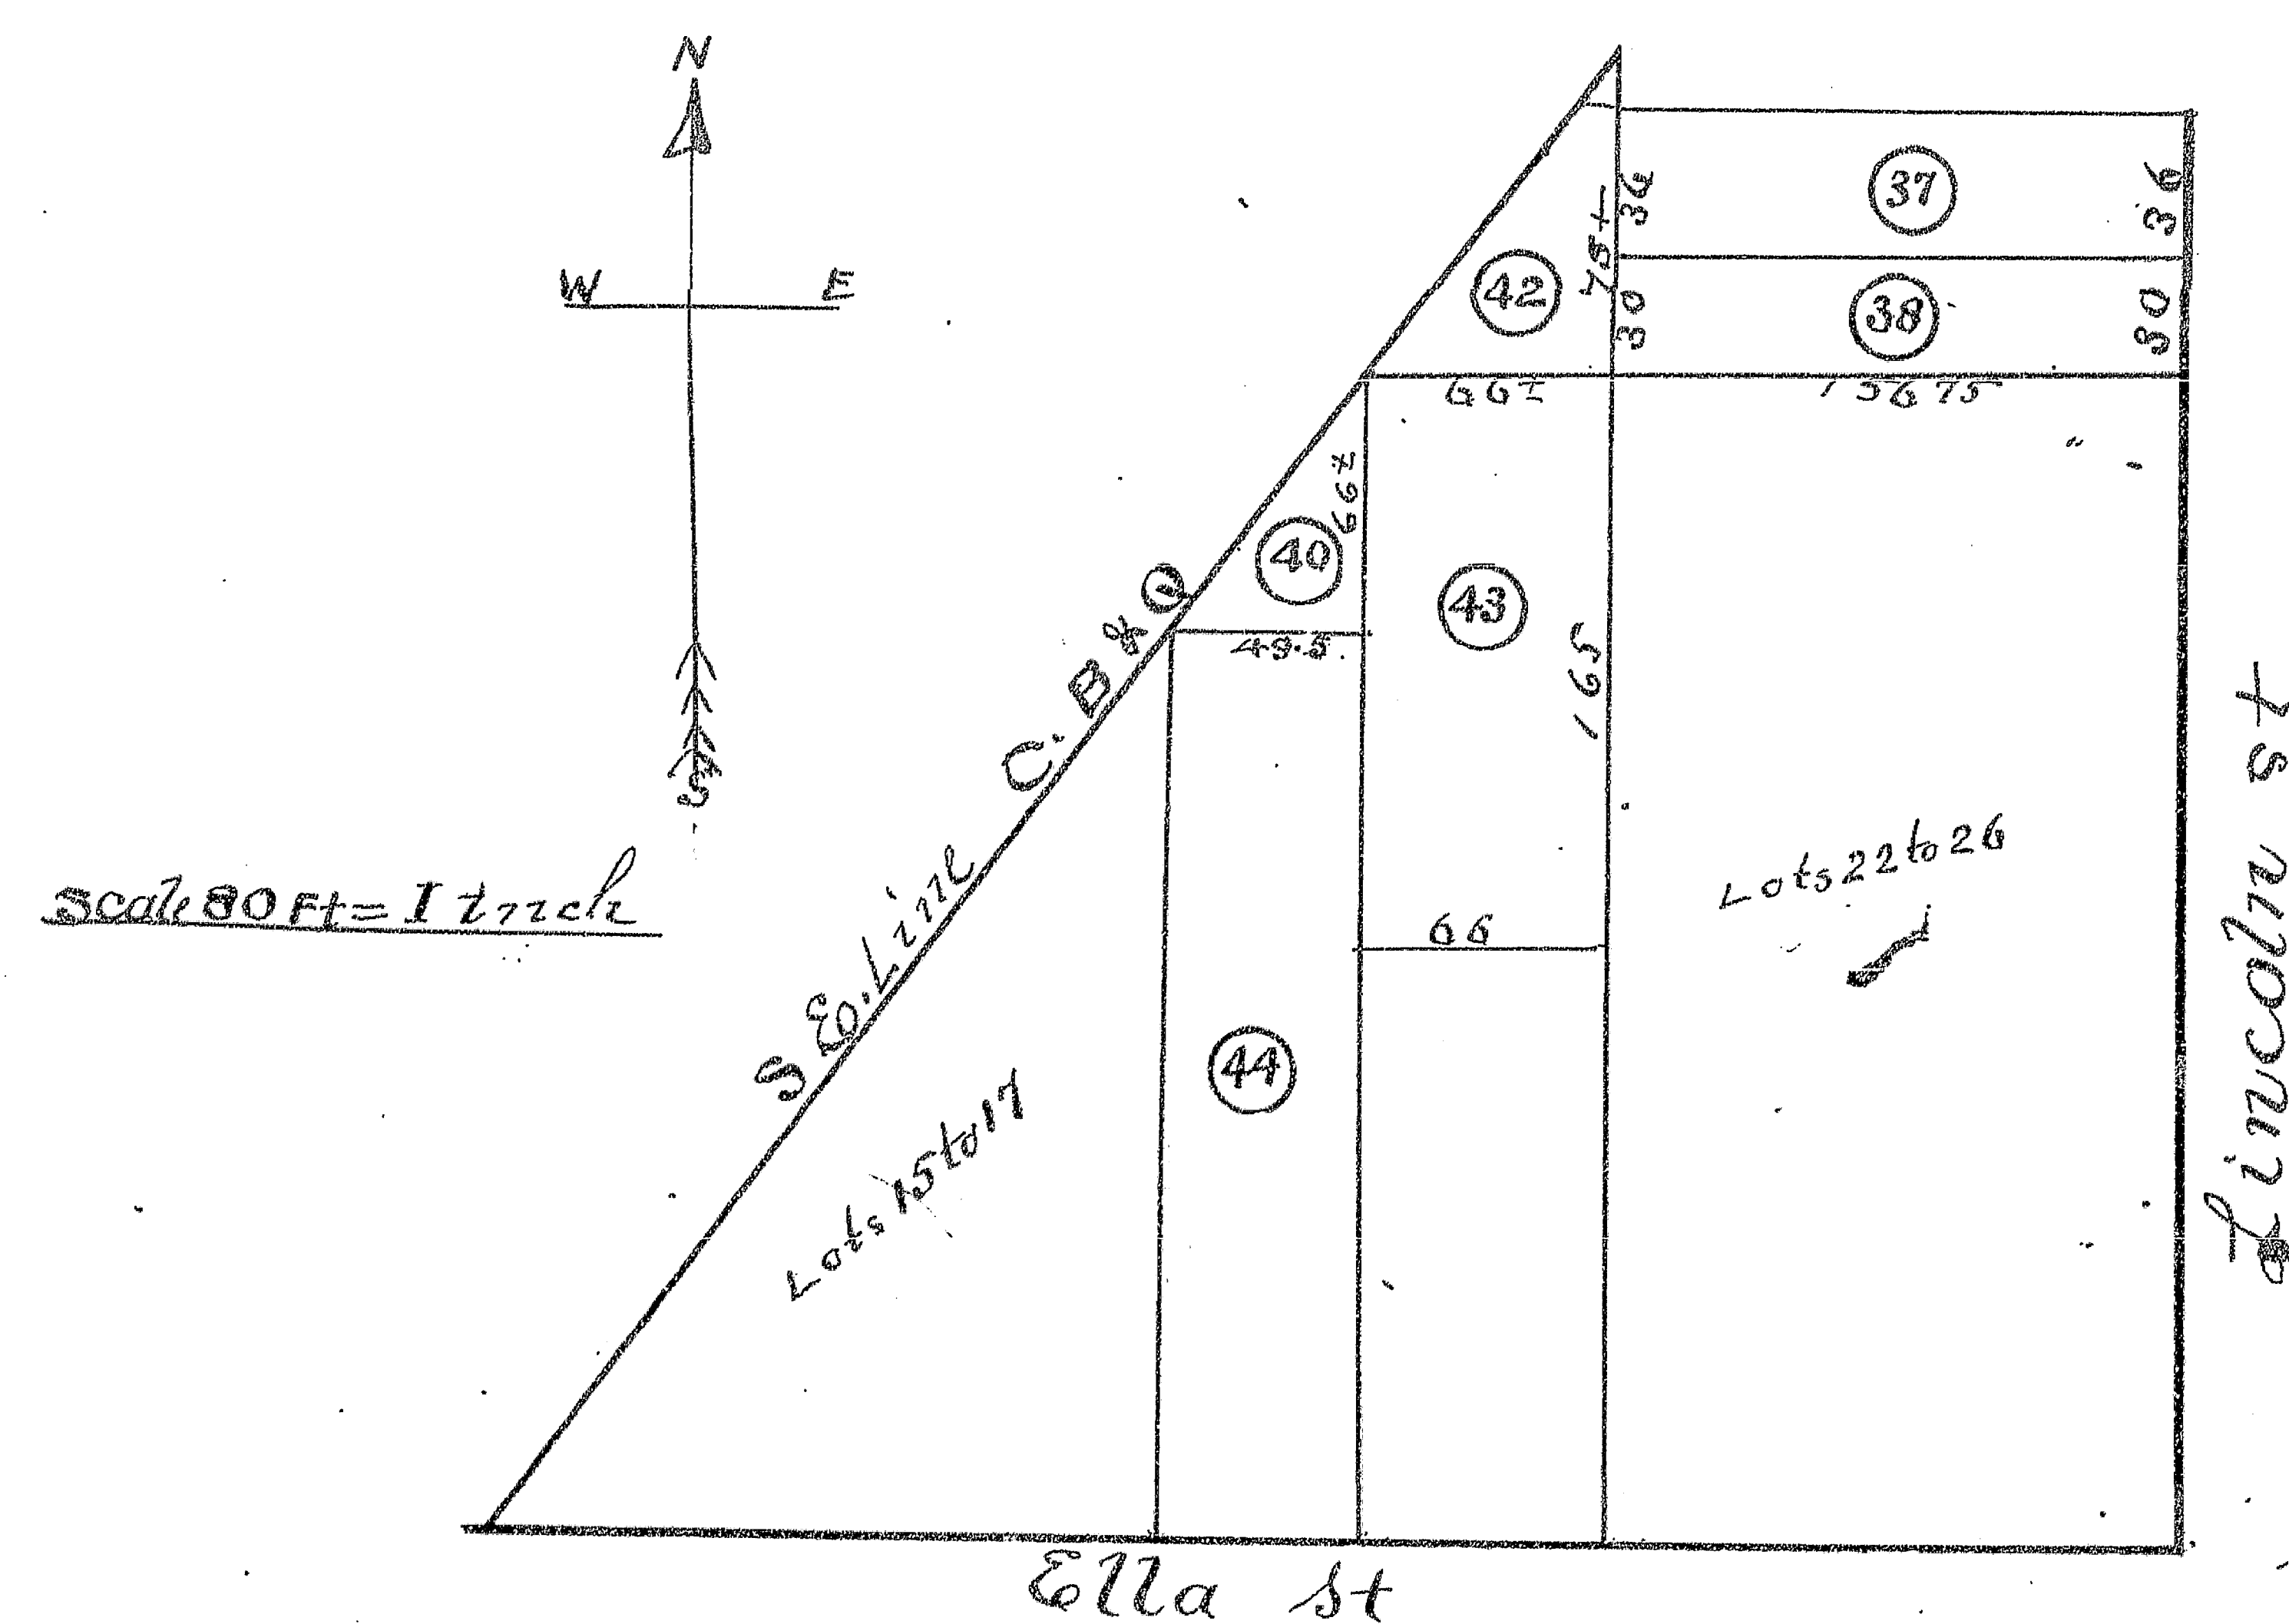

STATE OF ILLINOIS, } ss.

Know County. I, C. S. RICHEY, County Surveyor of said Knox County, do hereby certify that the foregoing and annexed is a true and correct Plat and description of Land advertised for Survey and Platting by the County Clerk, as taken from the records of Knox County, and by measurements and survey, as provided for in Sections 62 and 63, Chapter 120, Revised Statutes of Illinois, 1903.

Dated this 29th day of March, 1904.

Approved by me, this 29th day of March, 1904.

C. S. RICHEY, County Surveyor.


FRANK L. ADAMS, County Clerk.

FILED FOR RECORD MARCH 31ST, A. D. 1904 AT 5 O'CLOCK P. M.

REVENUE PLAT 1904

OF

A SUBDIVISION OF THE EAST 8 RODS
OF 10 ACRE LOT 10 OF ORIGINAL PLAT
OF GALESBURG KNOX CO. ILL.

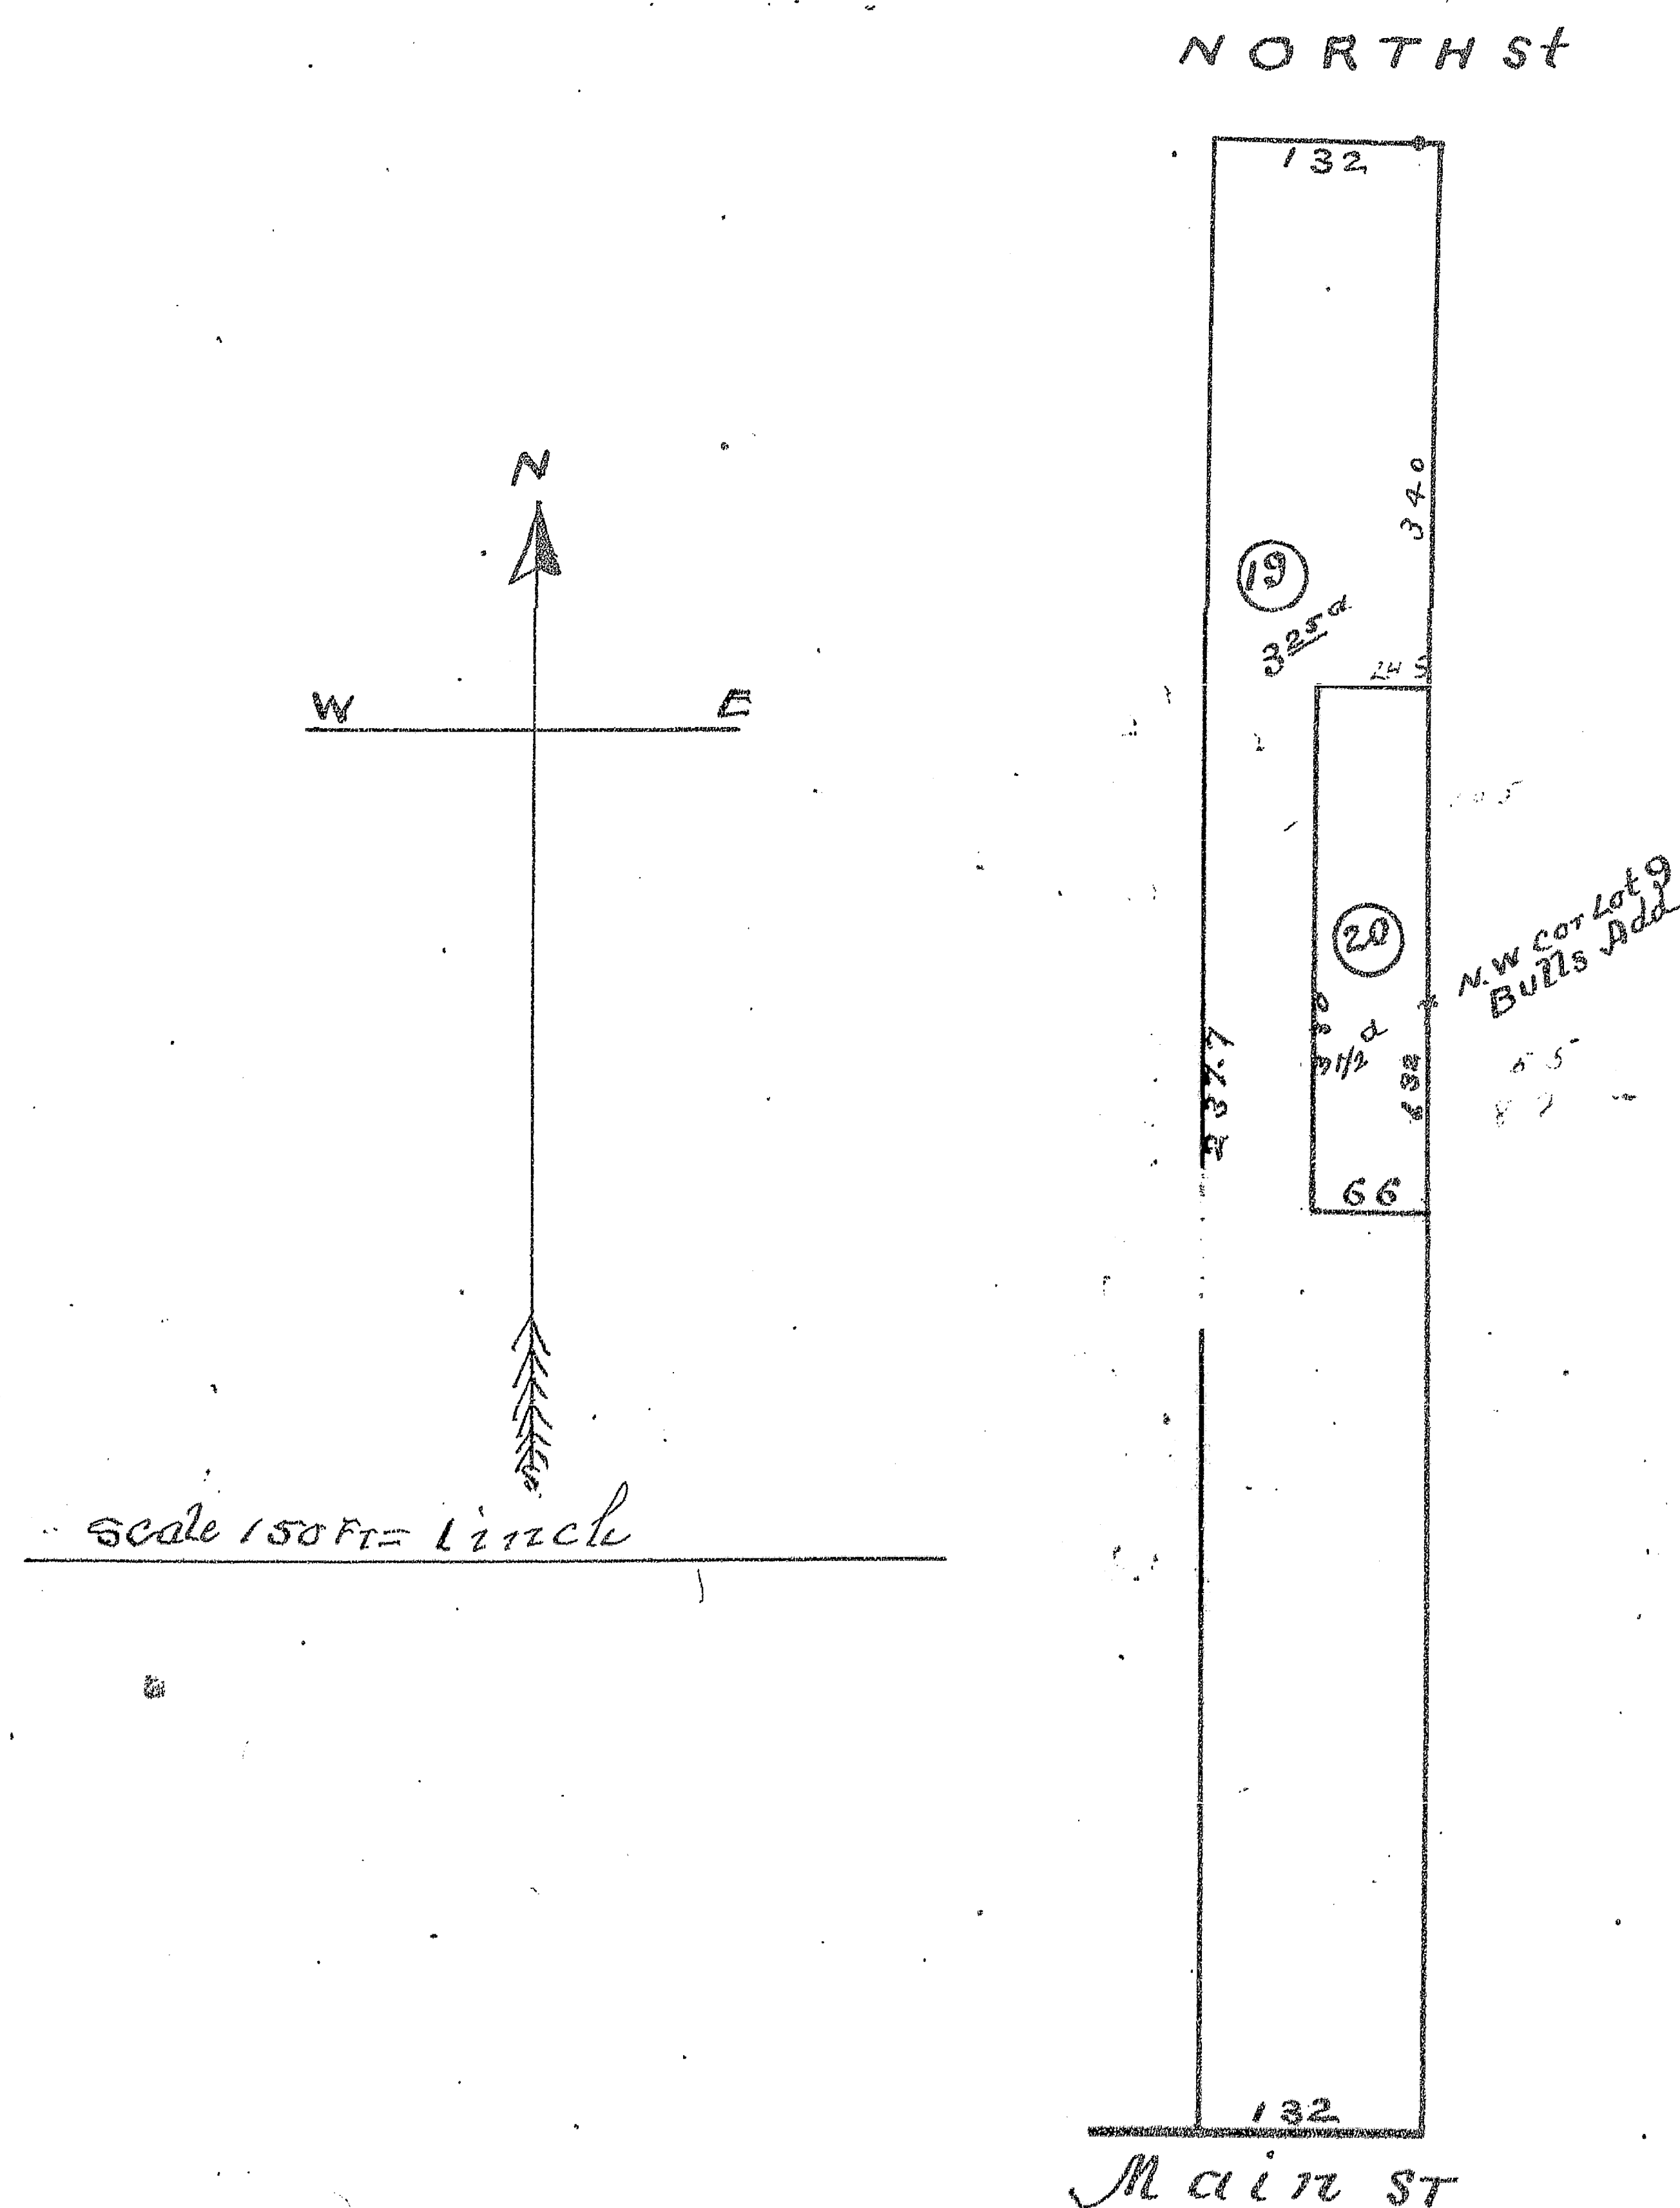

STATE OF ILLINOIS, } ss.

Know County. I, C. S. RICHEY, County Surveyor of said Knox County, do hereby certify that the foregoing and annexed is a true and correct Plat and description of Land advertised for Survey and Platting by the County Clerk, as taken from the records of Knox County, and by measurements and survey, as provided for in Sections 62 and 63, Chapter 120, Revised Statutes of Illinois, 1903.

Dated this 29th day of March, 1904.

Approved by me, this 29th day of March, 1904.

C. S. RICHEY, County Surveyor.

FRANK L. ADAMS, County Clerk.