

No. 183446



FILED FOR RECORD MARCH 31ST, A. D. 1904, AT 5 O'CLOCK P. M.

REVENUE PLAT 1904

OF

A SUBDIVISION OF LOT 2 BLOCK 14
ORIGINAL TOWN OF KNOXVILLE KNOX CO. ILL.

Scale 1 inch = 100 Feet

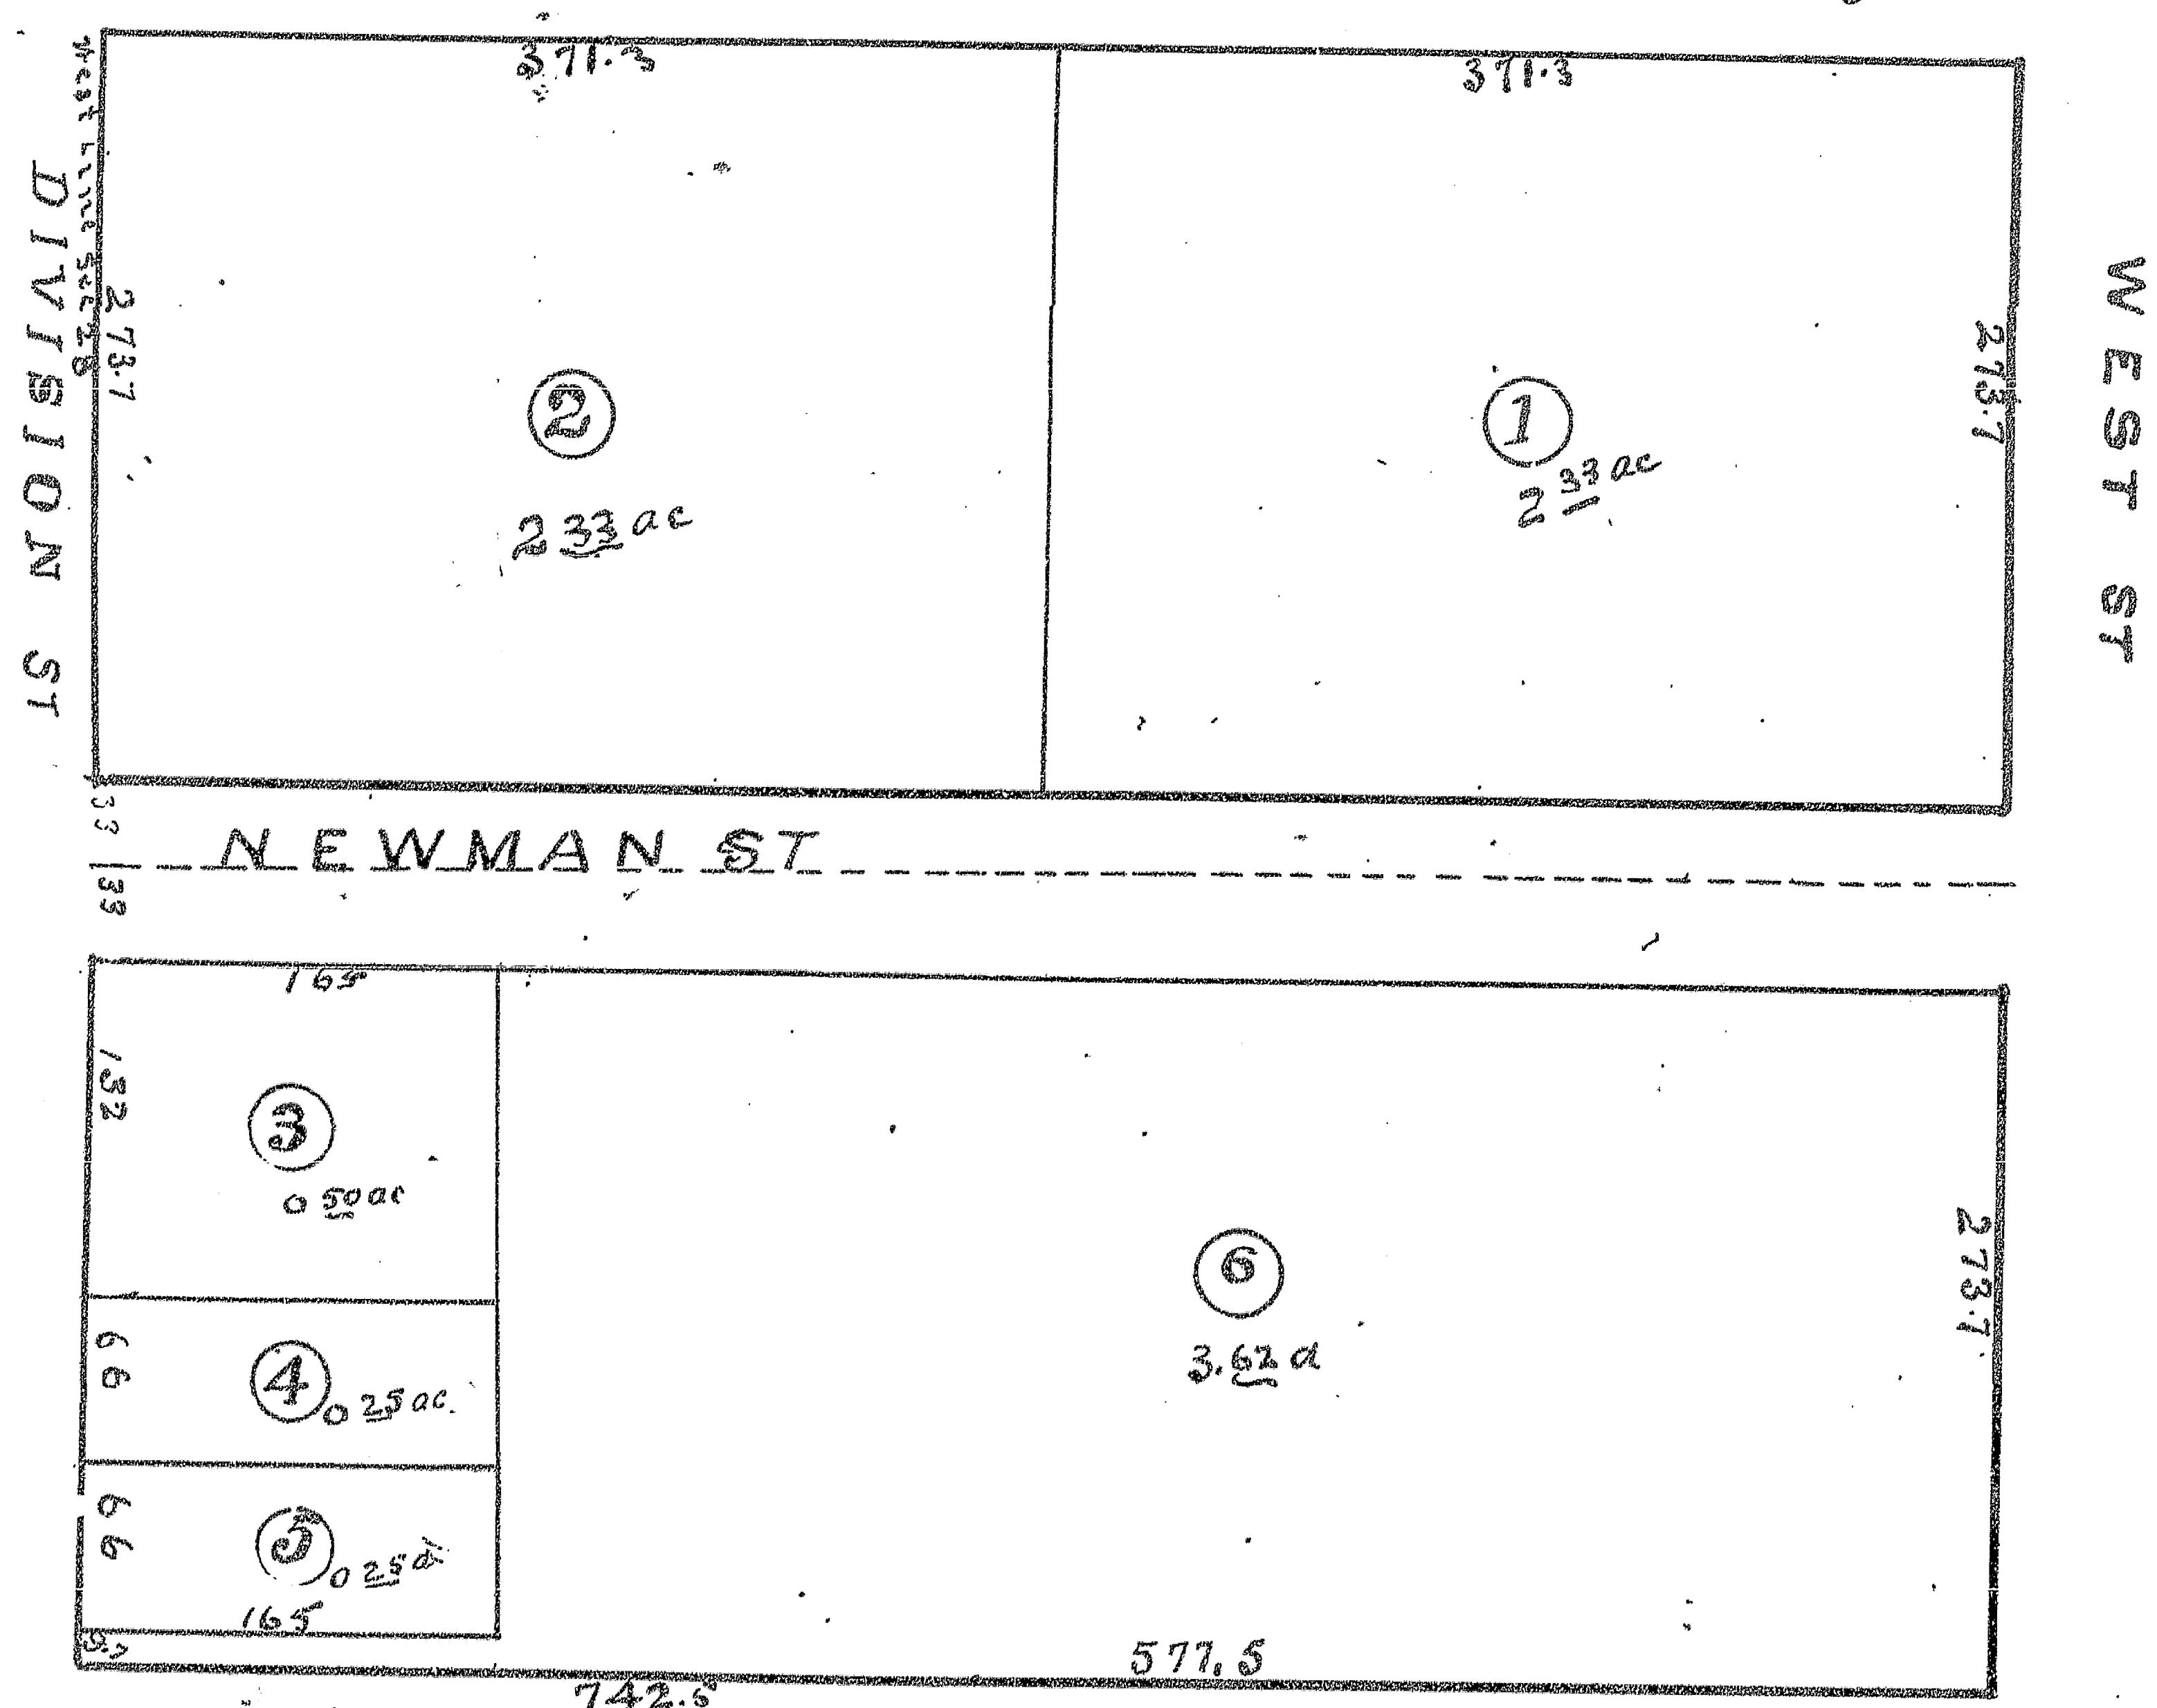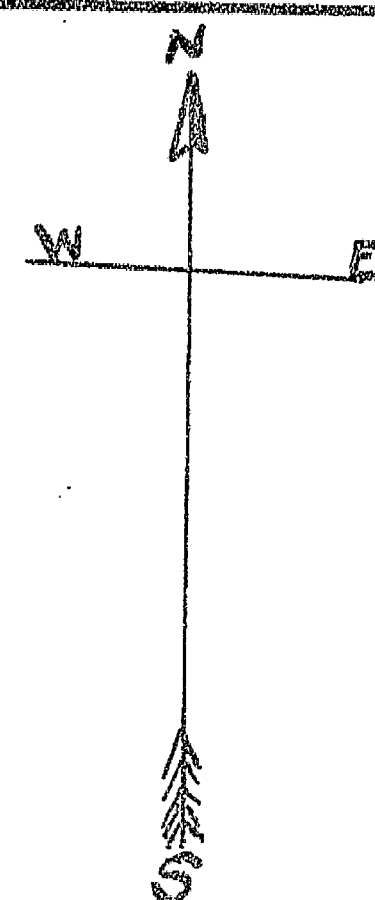

STATE OF ILLINOIS, } ss.
Knox County. I, C. S. RICHEY, County Surveyor of said Knox County, do hereby certify that the foregoing and annexed is a true and correct Plat and description of Lands advertised for Survey and Platting by the County Clerk, as taken from the records of Knox County, and by measurement and survey, as provided for in Sections 62 and 63, Chapter 120, Revised Statutes of Illinois, 1903.

Dated this 29th day of March, 1904.

C. S. RICHEY, County Surveyor.

FRANK L. ADAMS, County Clerk.

Approved by me, this 29th day of March, 1904.

No. 183447



FILED FOR RECORD MARCH 31ST, A. D. 1904, AT 5 O'CLOCK P. M.

REVENUE PLA. 1904

OF

A SUBDIVISION OF ORIGINAL LOTS 7, 10 & 11
BLOCK 4 VILLAGE OF RANDALL KNOX CO. ILL.

Scale 1 inch = 50 feet

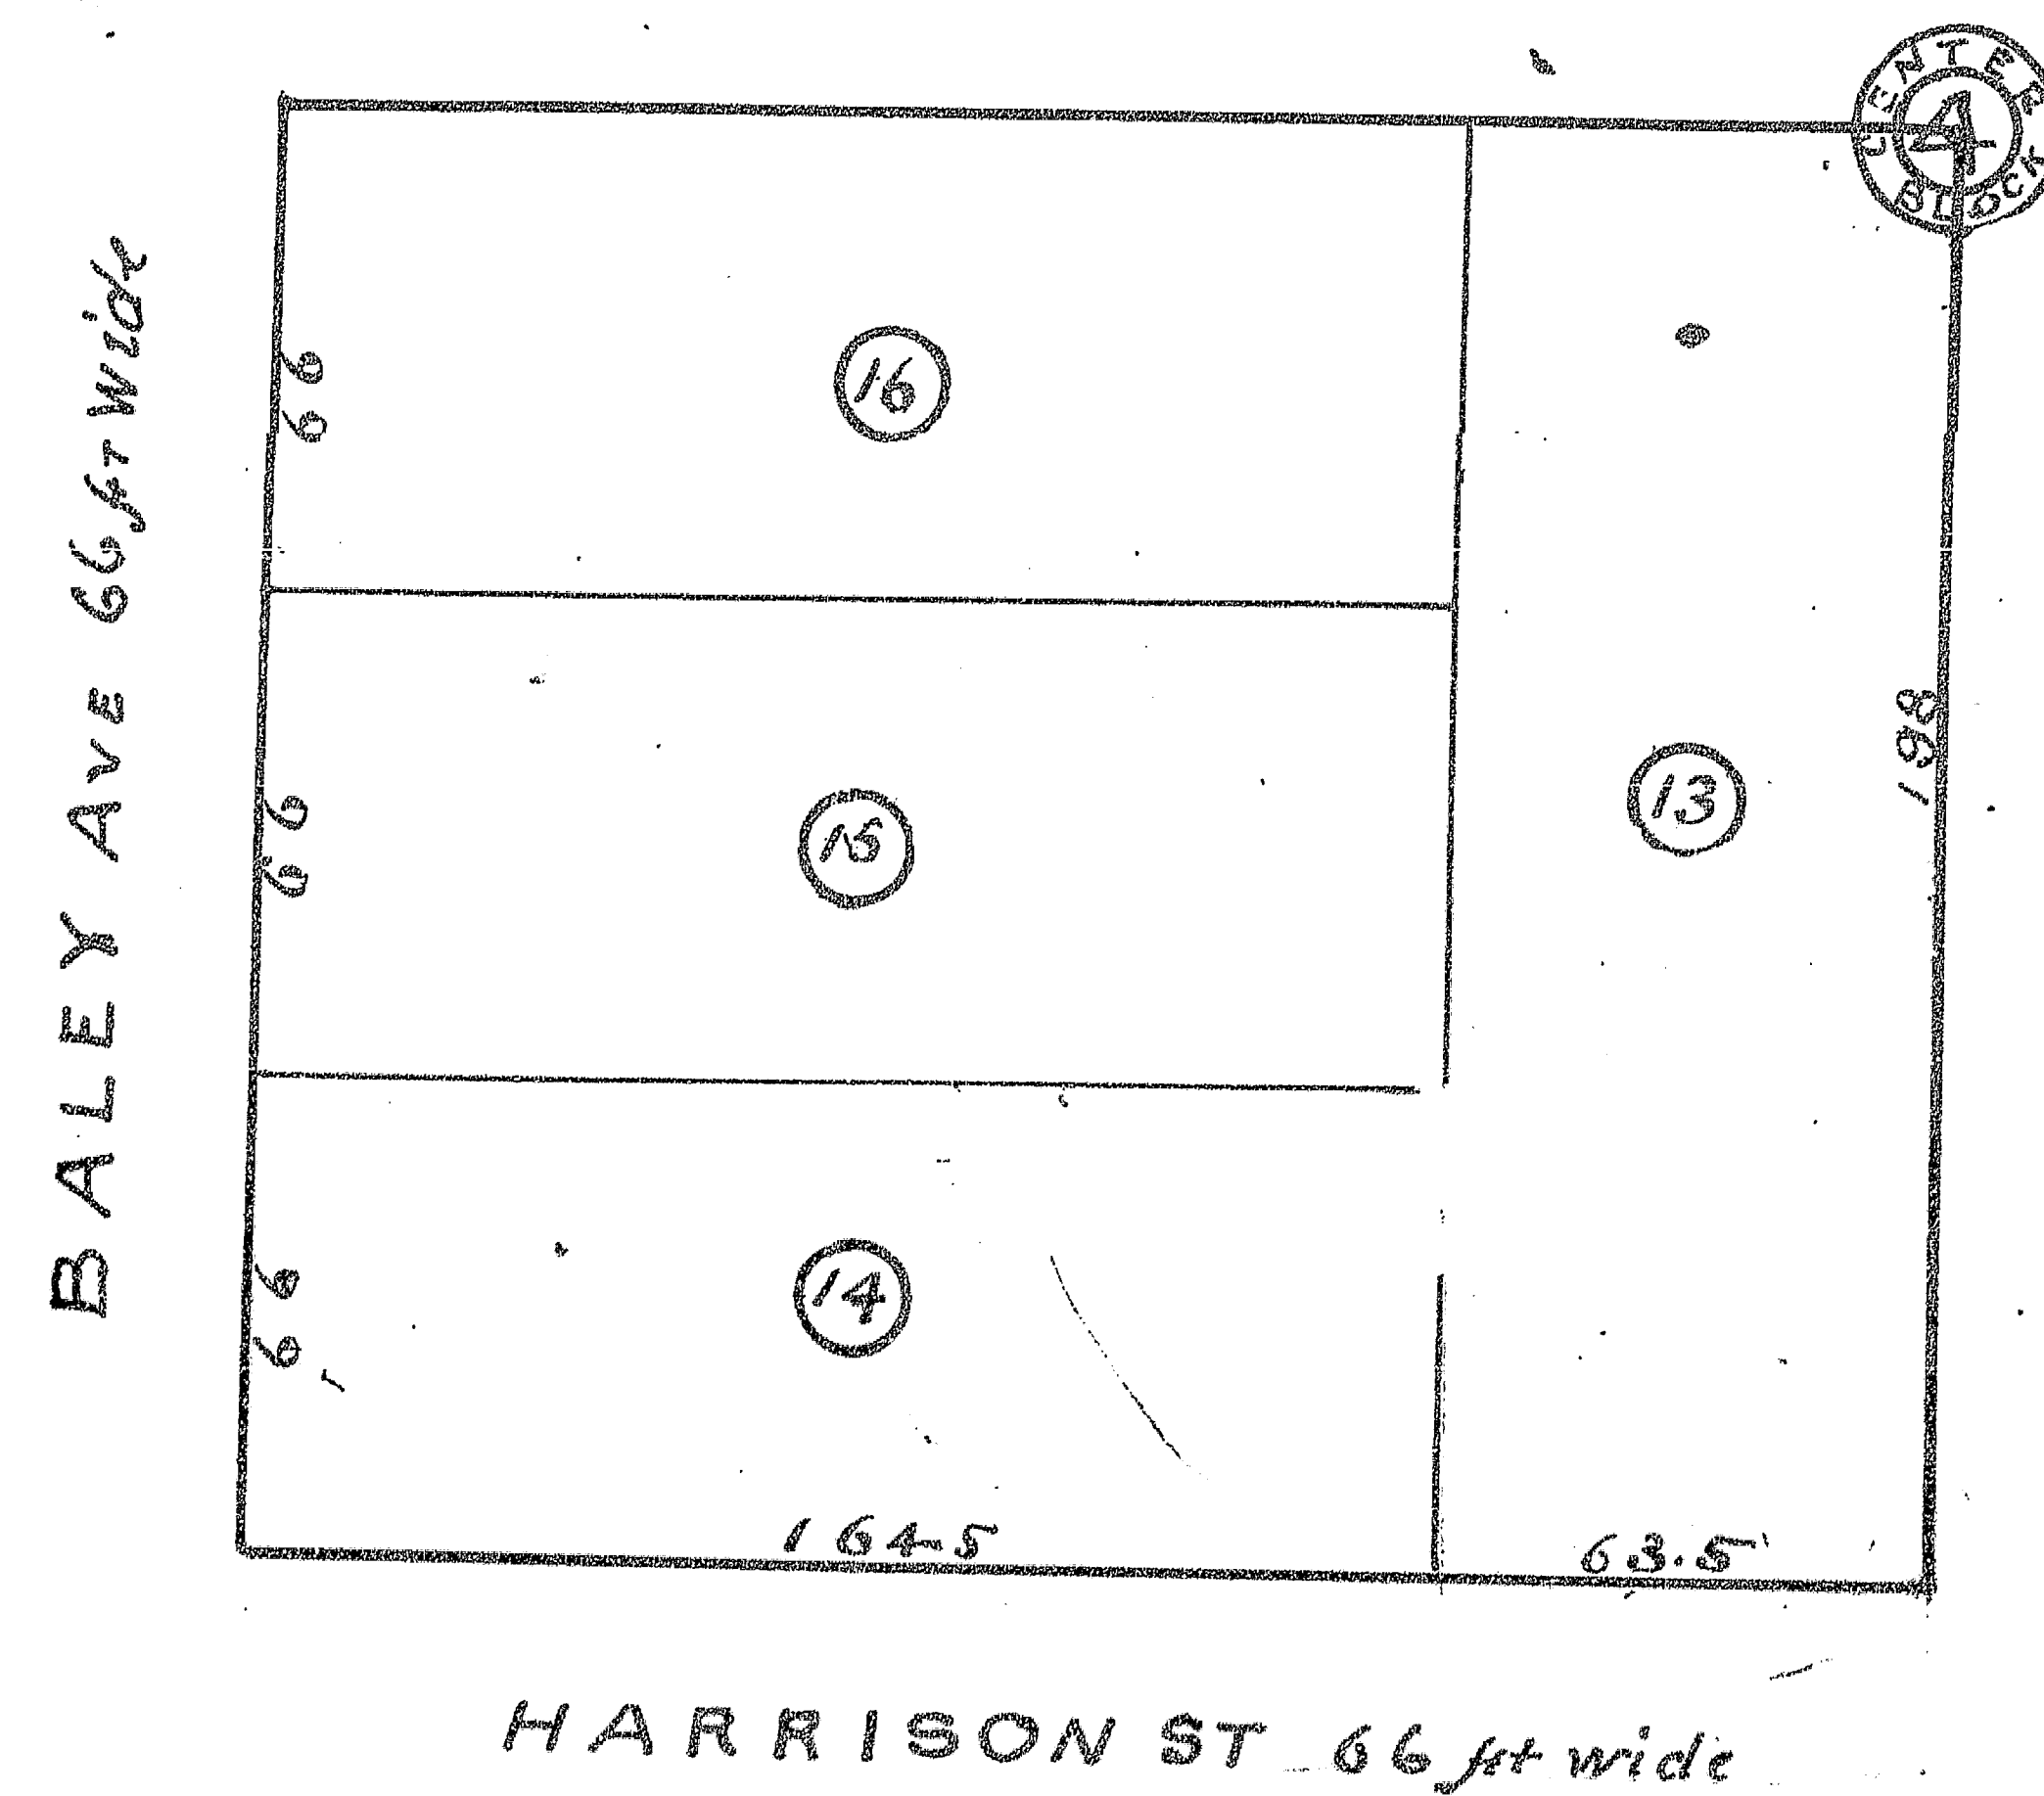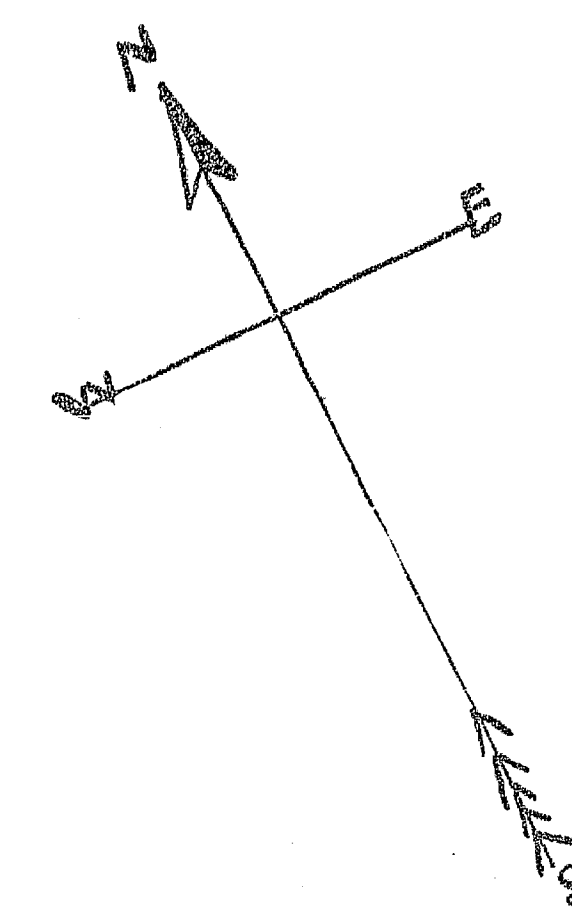

STATE OF ILLINOIS, } ss.
Knox County. I, C. S. RICHEY, County Surveyor of said Knox County, do hereby certify that the foregoing and annexed is a true and correct Plat and description of Lands advertised for Survey and Platting by the County Clerk, as taken from the records of Knox County, and by measurements and survey, as provided for in Sections 62 and 63, Chapter 120, Revised Statutes of Illinois, 1903.

Dated this 29th day of March, 1904.

C. S. RICHEY, County Surveyor.

FRANK L. ADAMS, County Clerk.

Approved by me, this 29th day of March, 1904.