


FILED FOR RECORD August 23 A. D. 1922, AT 4¹⁰ O'CLOCK P. M.

REVENUE PLAT 1922.

OF

A subdivision of original lot 1 and a re-subdivision of original lots 8 and 9 of the subdivision of the Depot Grounds in the Town of Douglas (Summit) township 9 north range 4 east of the 4th P.M. Salem T.P. Knox County, Illinois.

Scale 80' = 1".

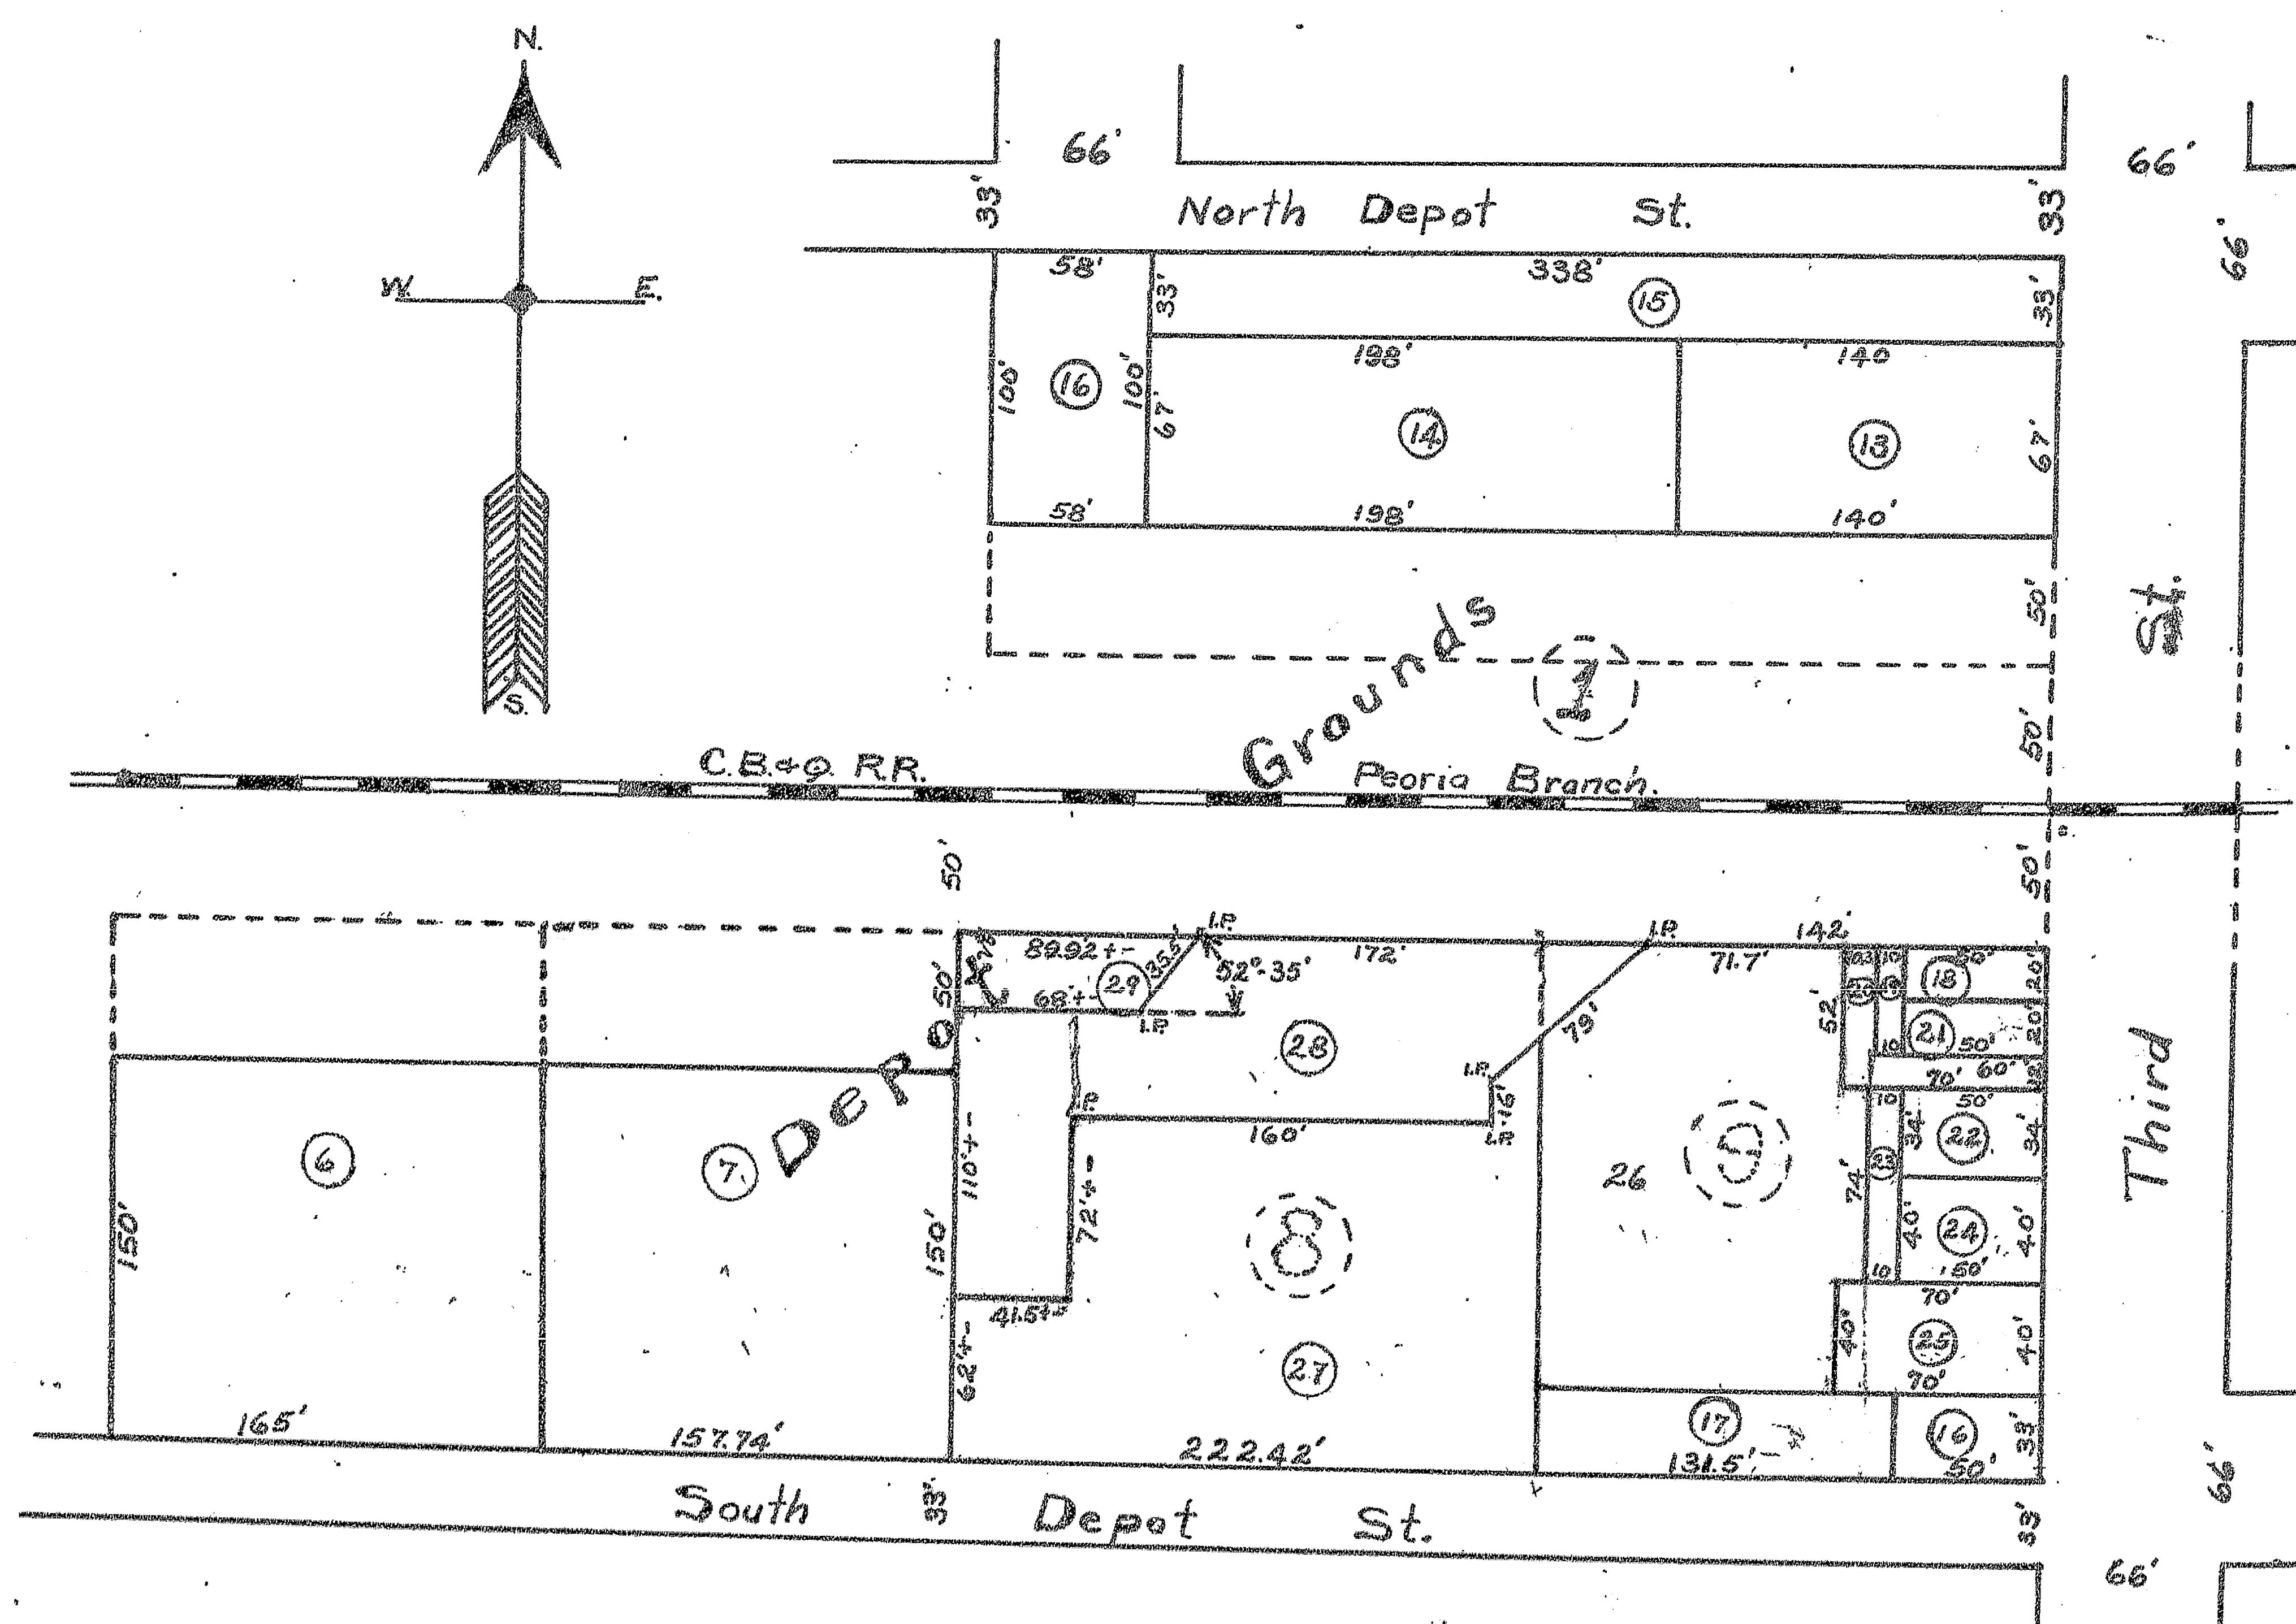

STATE OF ILLINOIS, ss.

Knox County.

I, A. L. Richey County Surveyor of said Knox County, do hereby certify that the foregoing and annexed is a true and correct Plat and description of Lands advertised for Survey and Platting by the County Clerk, as taken from the records of Knox County, and by measurements and survey, as provided for in Sections 62 and 63, Chapter 120, Revised Statutes of Illinois, 1903.

Dated this 19th day of August, 1922.Approved by me, this 22nd day of August 1922.

A. L. Richey

By John Wilson, Deputy. County Surveyor.

Fred G. Holloway, County Clerk.

FILED FOR RECORD MARCH 20 A. D. 1925, AT 10⁰⁰ O'CLOCK A. M.


REVENUE PL T 1925

OF
A RESUBDIVISION OF

PARK LANE ADDITION

TO THE CITY OF GALESBURG
BEING A RESUBDIVISION OF LOT 1 OF A SUBDIVISION OF THE NORTH HALF
OF THE SOUTH EAST QUARTER OF SECTION 3 T. 11 N. R. 1 E. KNOX CO. ILL.

Scale 1 inch = 150 feet

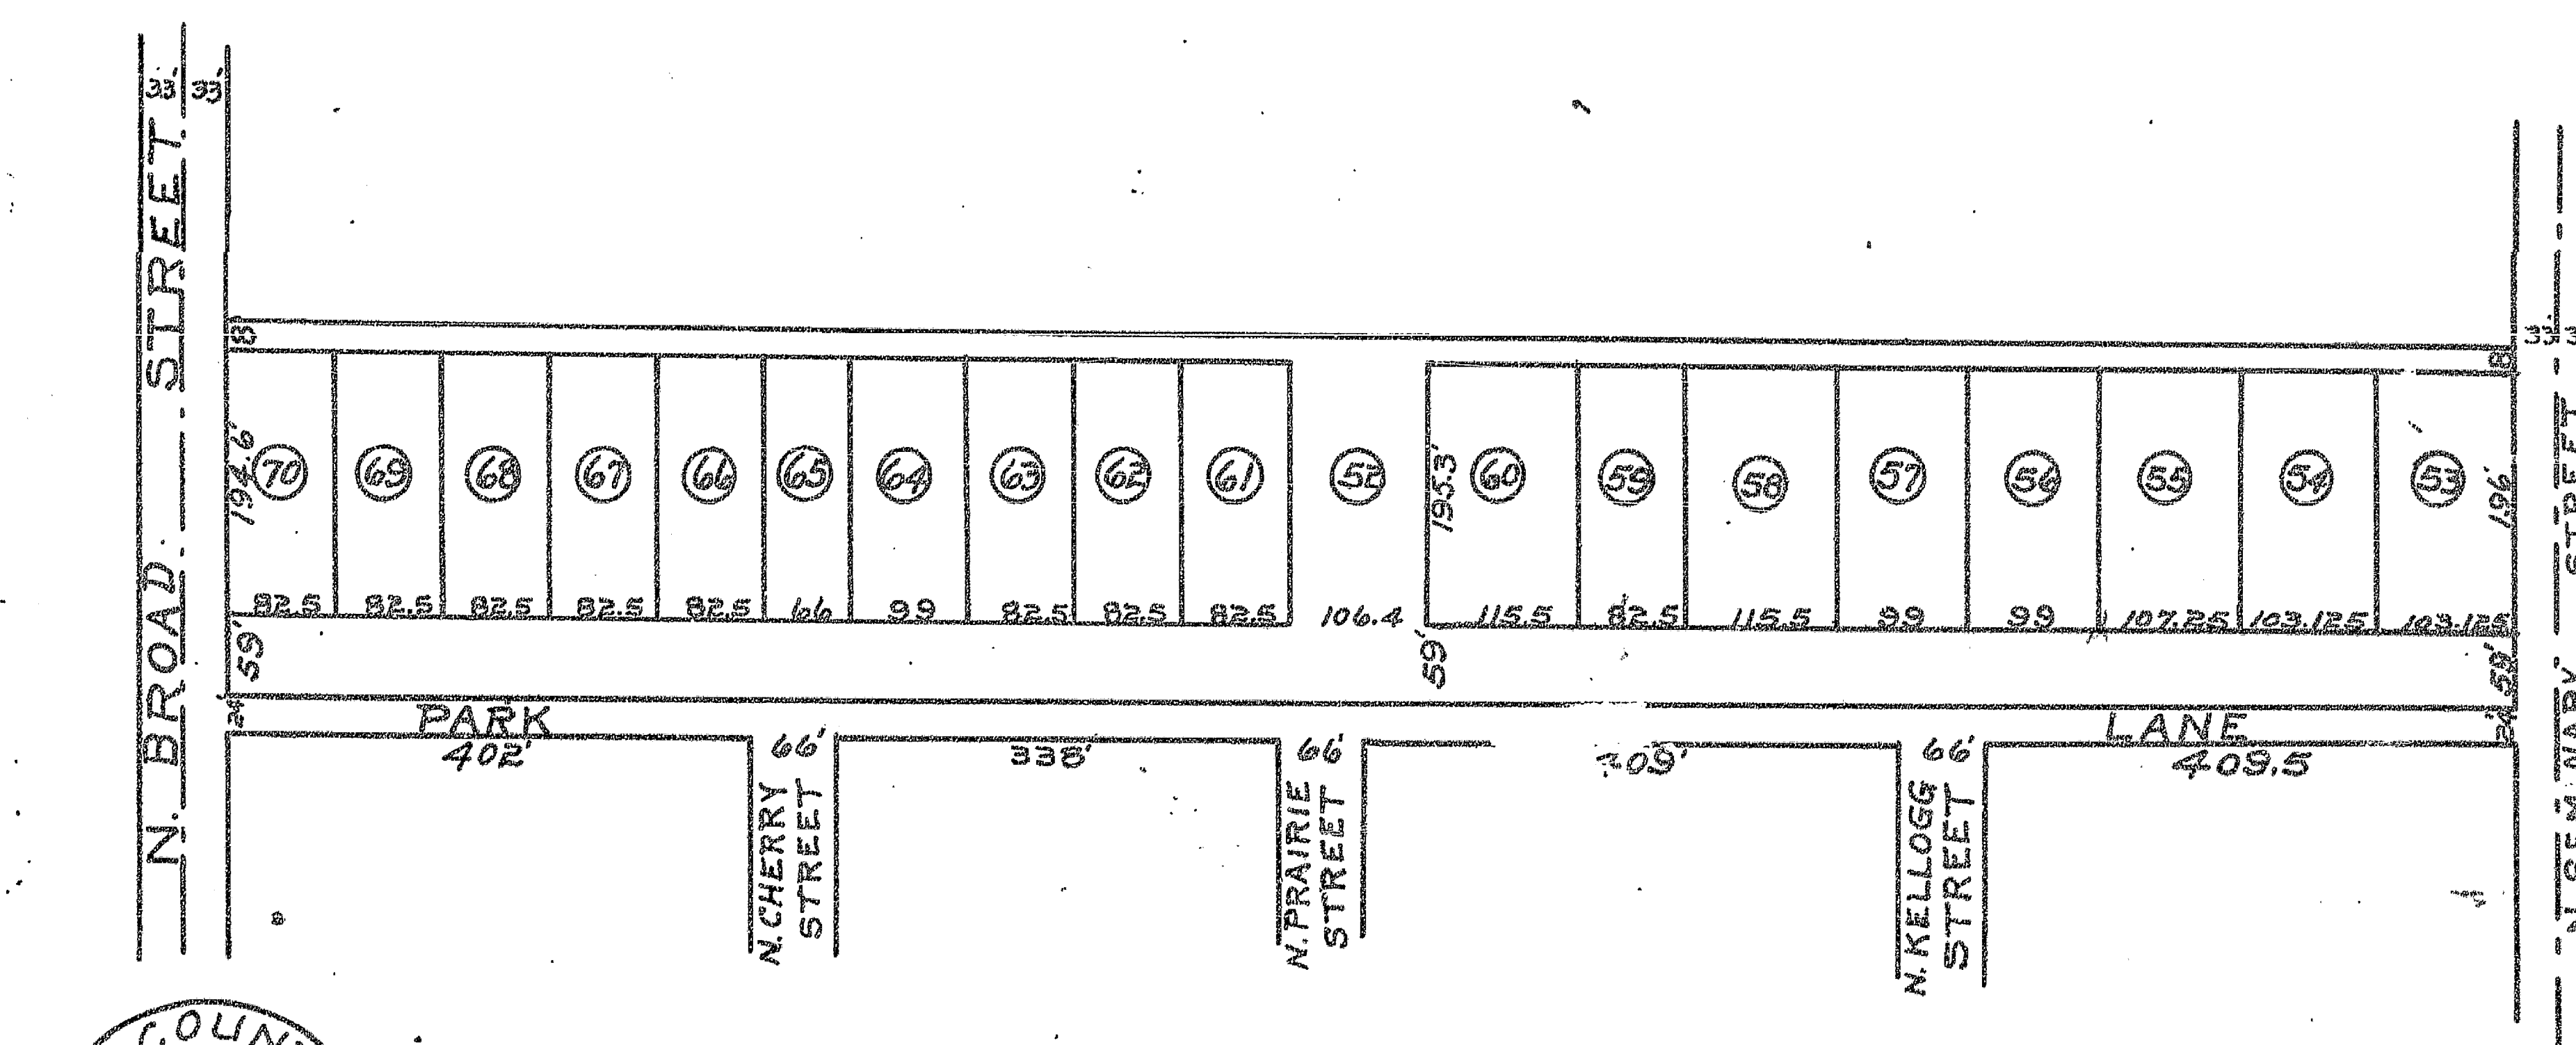


Approved by County Clerk

February 5, A.D. 1925

Det. A. Larson
COUNTY CLERK

Approved by City Council City of Galesburg.
March 2nd 1925
Ben J. Huff Jr. City Clerk

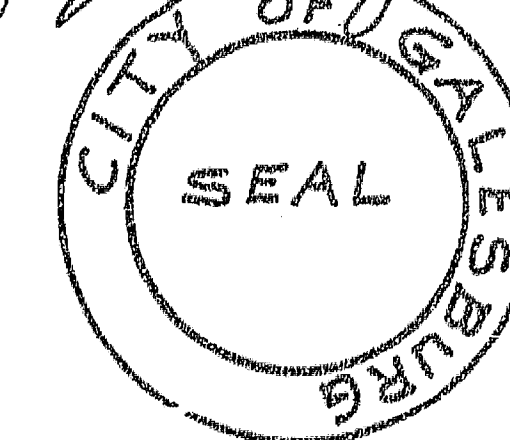"State of Illinois" ss.
Knox County

I hereby certify that I have made
the above Revenue Plat this 5th day
of February A.D. 1925

Halter J. Diffenbaugh
County SurveyorSTATE OF ILLINOIS, ss.
Knox County.

I, _____ County Surveyor of said Knox County, do hereby certify that the foregoing and annexed is a true and correct Plat and description of Lands advertised for Survey and Platting by the County Clerk, as taken from the records of Knox County, and by measurements and survey, as provided for in Sections 62 and 63, Chapter 120, Revised Statutes of Illinois, 1903.

Dated this _____ day of _____

Approved by me, this _____ day of _____

_____, County Surveyor.

_____, County Clerk.