


No. 304213 FILED FOR RECORD AUGUST 13TH 1927 AT 8:52 O'CLOCK A.M.
PLAT OF

C. B. ROWEN'S ADDITION


BEING A SUBDIVISION OF A PART OF THE SOUTH EAST QUARTER OF SECTION 2, T. 11 N. R. 1 E.

KNOX COUNTY ILLINOIS

Scale 1 inch = 150 feet

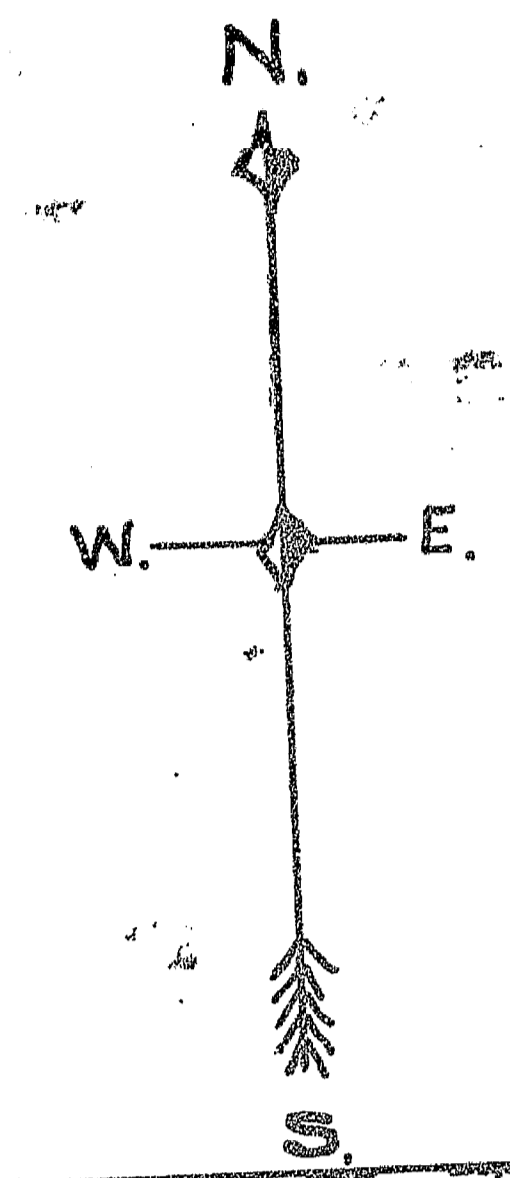

Half Section line Section 2, T. 11 N. R. 1 E.
Big Branch Chicago, Burlington & Quincy R.R.

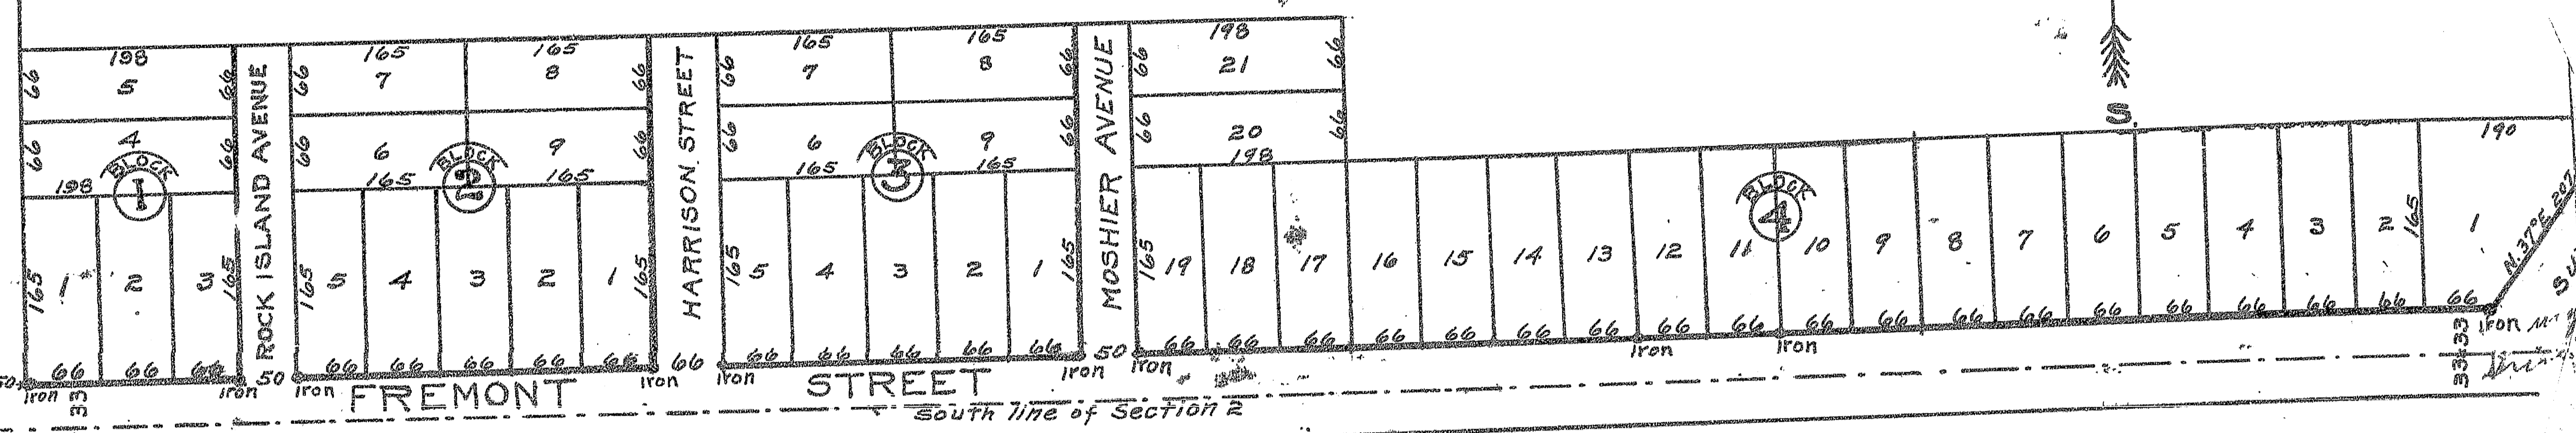

Accepted by the City Council
the 5th day of July, A.D. 1927.

Approved by the City Council
This 5th day of July A.D. 1927.
Ben L. Hoffmann, Clerk
By Clyde M. Bartlett, City Clerk



State of Illinois } ss.
County of Knox }

I, Geo. A. Larson, County Clerk, within and for said County and State aforesaid, do hereby certify that I am the keeper of the records, files and official seal of said County; I further certify that I find no reasonable tax sales or unpaid forfeited taxes against any of the real estate described in the plat attached to this affidavit, and made a part hereof, and which is described as follows:

Plat of C. B. Rowen's Addition, being a subdivision of a part of the South East Quarter of Section 2, T. 11, N. R. 1 E.
Witness my hand and official seal this 12th day of August, A.D. 1927.


Geo. A. Larson
County Clerk



State of Illinois } ss.
Knox County }

I hereby certify that I have surveyed and platted C. B. Rowen's Addition to the City of Galesburg, being a subdivision of part of the Southeast Quarter of Section Two, Township Eleven (11) North Range One East of the 4th P.M., and the annexed plat truly represents said subdivision as platted by me. Distances are given in said plat in feet and monuments are placed as shown thereon.
Made June 27, A.D. 1927.

A. L. Richey
CITY SURVEYOR

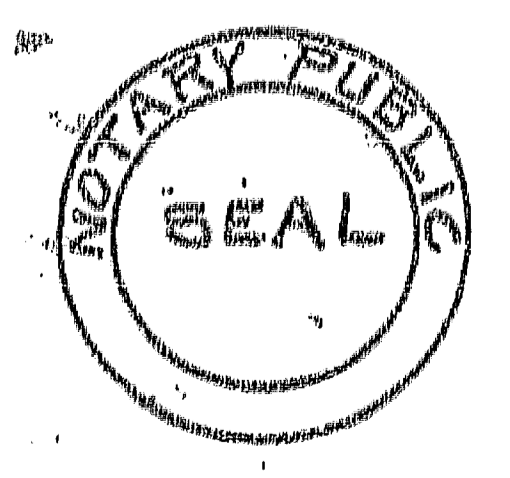

TO WHOM IT MAY CONCERN:

KNOW YE: That we, the undersigned, owners of land upon which C. B. Rowen's Addition to the City of Galesburg is laid out do hereby acknowledge that we have caused the same to be platted as shown on the annexed plat, and we do hereby dedicate all new streets as shown thereon to the use of the public as public highways given under our hands and seals this, the 5th day of July A.D. 1927.

C. B. Rowen (seal)
Grace E. Rowen (seal)