


LAKELAND SUBDIVISION

PART OF THE SE 1/4, NW 1/4, SECTION 32,
T.12N., R.1E., OF THE 4th PM.
KNOX COUNTY, ILLINOIS

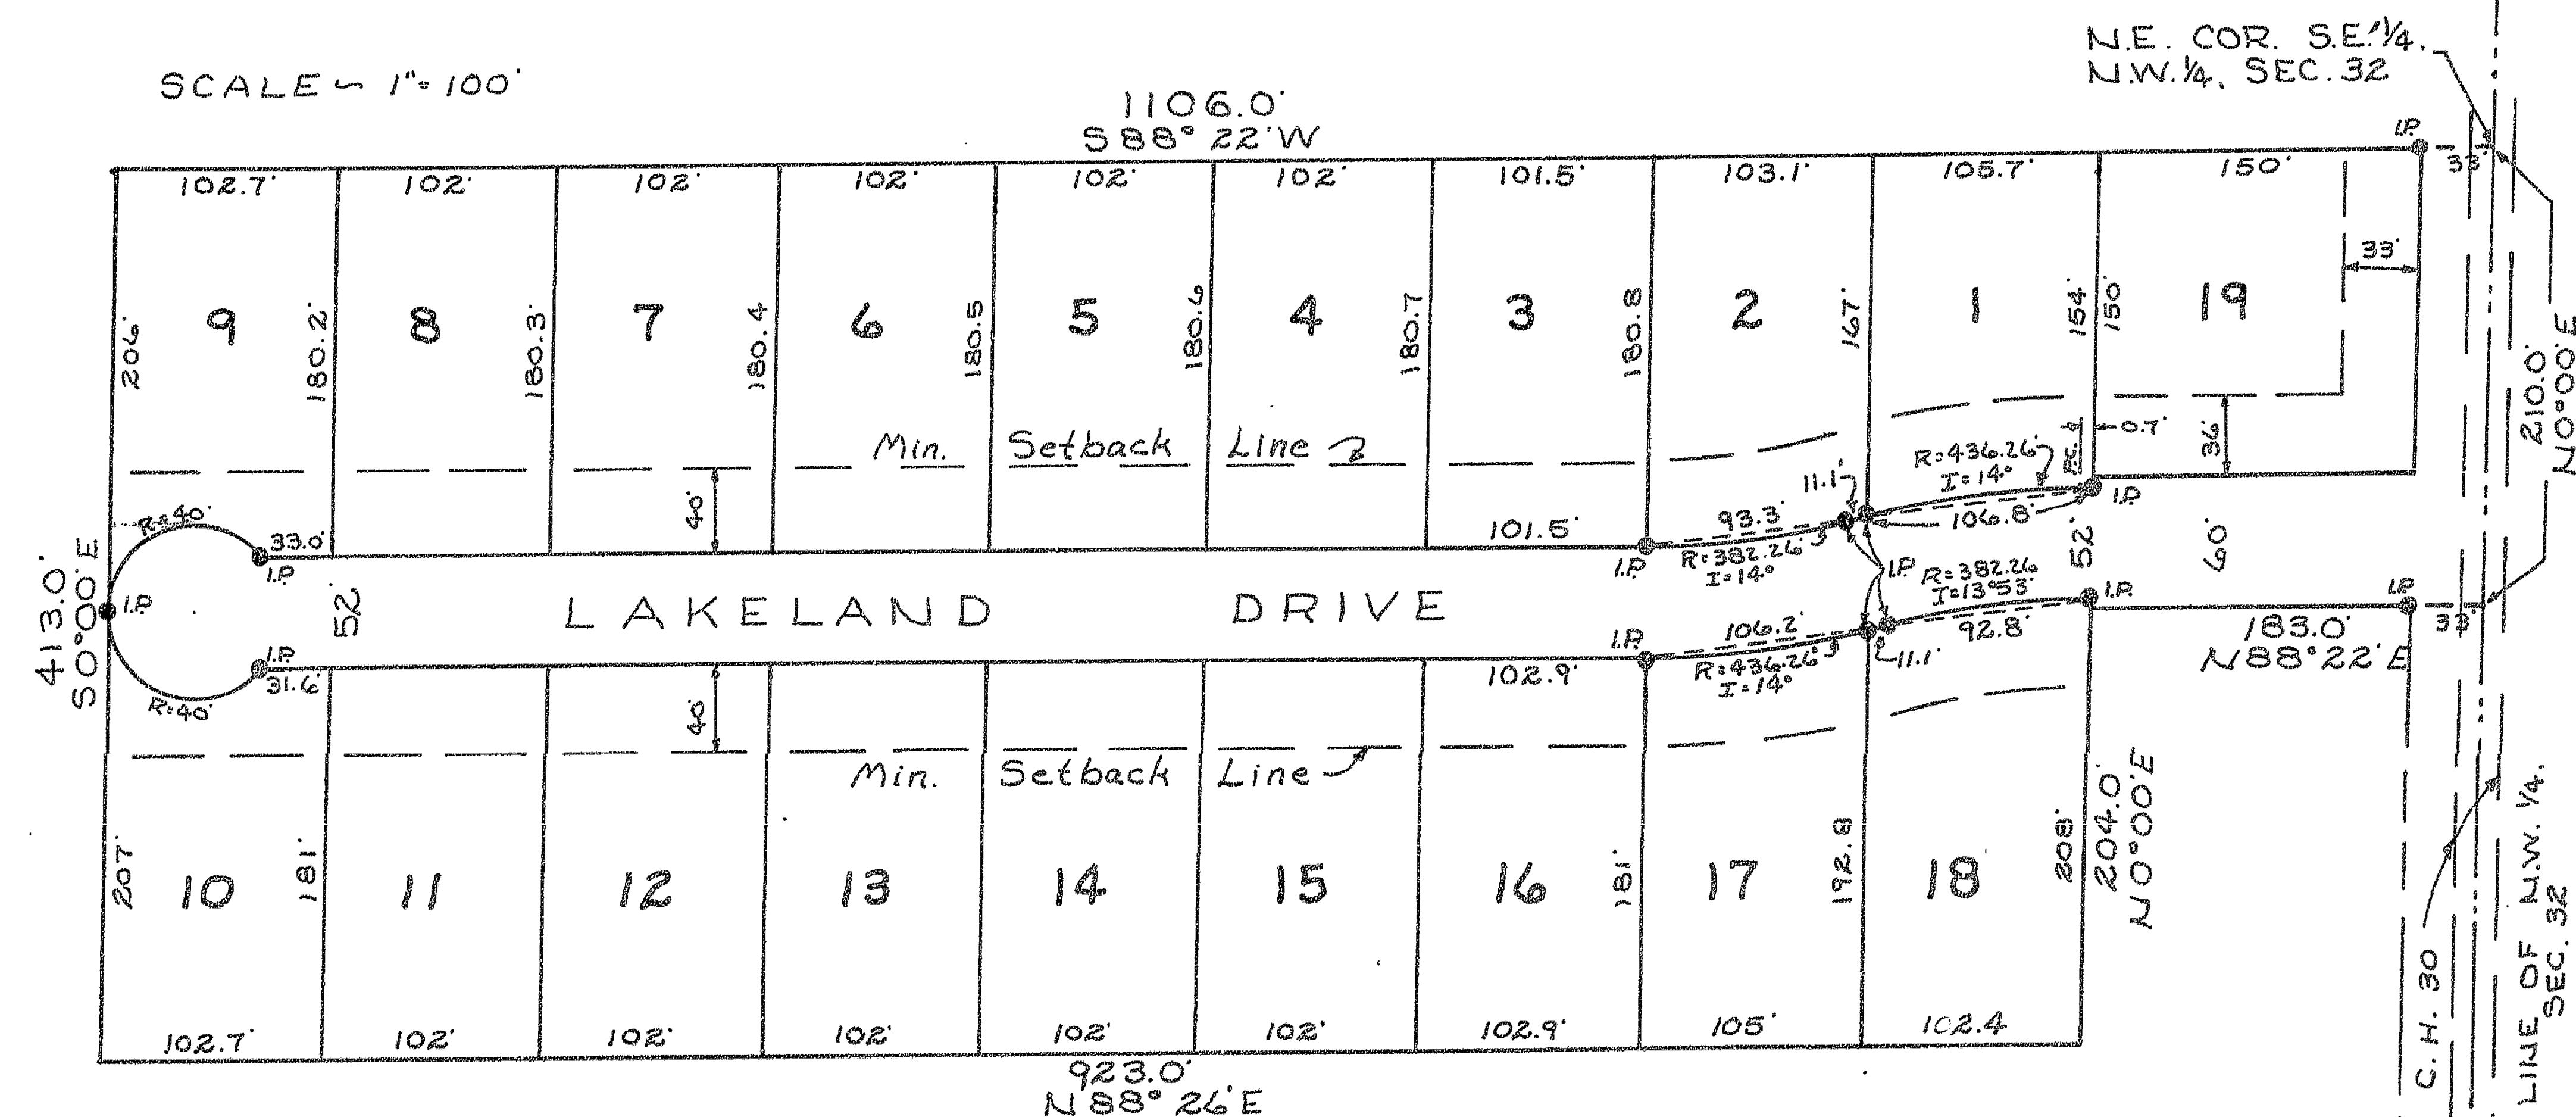

SURVEYOR'S CERTIFICATE

State of Illinois) ss
County of Knox)

This is to certify that I, Robert J. Watson, Jr., a Registered Illinois Land Surveyor, No. 1636 have surveyed and subdivided the property as described and as shown by the annexed plat, which is a correct representation of said survey and subdivision. Monuments shown on the plat (I.P.) are iron pipes one inch in diameter. One-half inch iron rods were set at all lot corners.
Given under my hand and seal at Galesburg, Illinois this 15th Day of September, A.D. 1960.




ROBERT J. WATSON, JR.
Registered Illinois Land Surveyor

OWNERS CERTIFICATE

State of Illinois) ss
County of Knox)

This is to certify that the undersigned, Robert F. Glas and Audrey L. Glas, and Mechanics Homestead and Loan Association, a Corporation, by Norton P. Rider, its President and Paul A. Timmons, its Secretary, duly authorized to execute said document for said Corporation, are the owners of the land described on the plat hereon drawn and shown hereon as subdivided, and that we have caused said land to be surveyed, staked, and platted as shown hereon, for the purpose of having this plat recorded as provided by law.
We also do hereby dedicate Lakeland Drive to the use of the public as a public highway.
In witness whereof we have hereunto set our Hands and Seals this 20th day of September A.D. 1960.

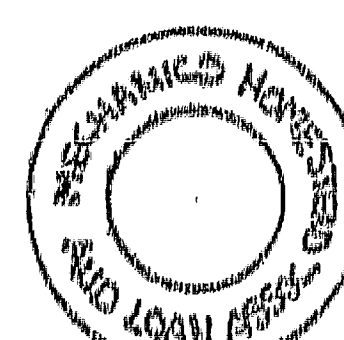


ROBERT F. GLAS (SEAL)
AUDREY L. GLAS (SEAL)
Mechanics Homestead and Loan Association,
a Corporation
By NORTON P. RIDER (SEAL)
Its President
By PAUL A. TIMMONS (SEAL)
Its Secretary

NOTARY CERTIFICATE

State of Illinois) ss
County of Knox)

I, a Notary Public in and for the County aforesaid, do hereby certify that Robert F. Glas and Audrey L. Glas, and Mechanics Homestead and Loan Association, a Corporation, by Norton P. Rider, its President and Paul A. Timmons, its Secretary, personally known to me to be the same persons whose names are subscribed to the foregoing instrument, appeared before me this day in person and acknowledged that they signed and sealed the same as their free and voluntary act for the use and purposes therein set forth, including the release and waiver of the right of homestead.
Given under my hand and Notarial Seal this 20th day of September A.D. 1960.

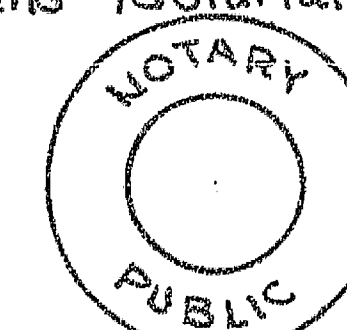


ROSALIND CRONKHITE (SEAL)
Notary Public

COUNTY CLERK'S CERTIFICATE

State of Illinois) ss
County of Knox)

I, Samuel H. Hinchman, County Clerk of Knox County, Illinois, do hereby certify that there are no delinquent general taxes, no unpaid current general taxes, no unpaid forfeited taxes, and no redeemable tax sales against any of the land included in the annexed plat.
I further certify that I have received all statutory fees in connection with the annexed plat.
Given under my hand and Seal of the County at Galesburg, Illinois, this 21st day of September A.D. 1960.

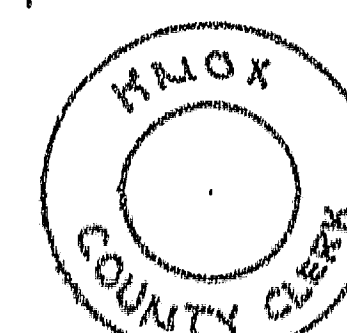

SAMUEL H. HINCHMAN (SEAL)
County Clerk

CERTIFICATE OF APPROVAL

Zoning Appeal and Subdivision Control Committee Certificate
Approved this 24th day of October 1960.
Zoning Appeal and Subdivision Control Committee of
the Knox County Board of Supervisors.

By R. W. MILLER
Chairman