


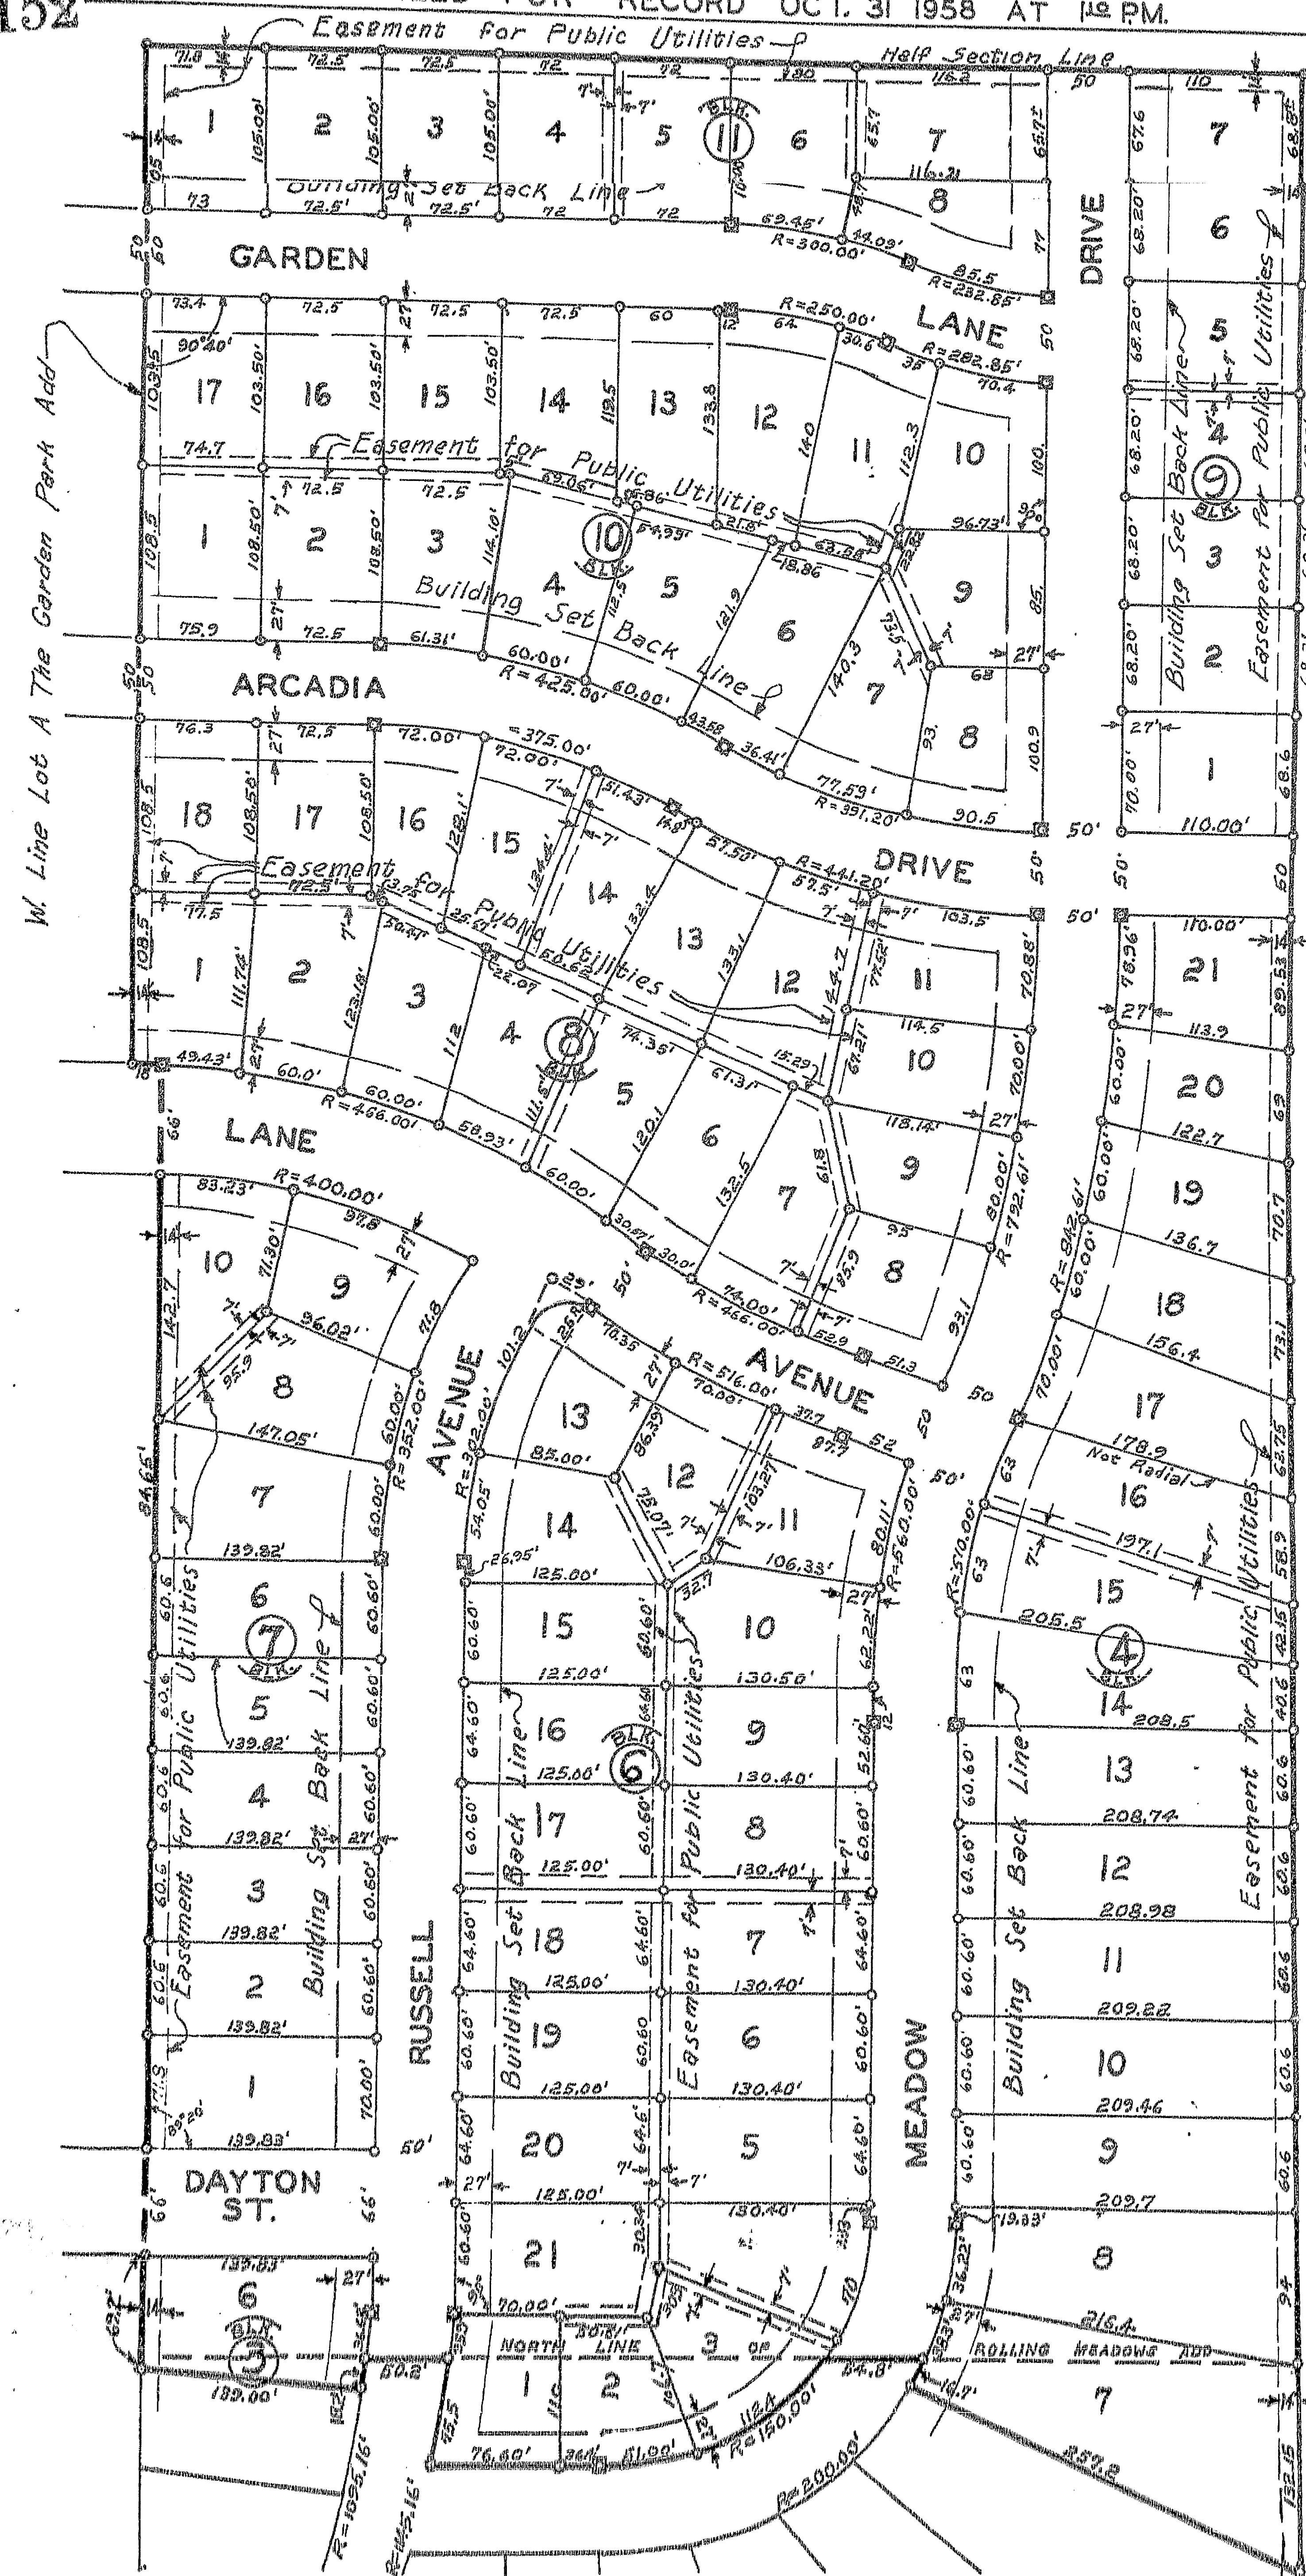

PLAT OF ROLLING MEADOWS SECOND ADDITION

A SUBDIVISION OF THAT PART OF THE EAST HALF OF THE SOUTHEAST QUARTER OF SECTION TWO (2) TOWNSHIP 11 N. R. 1 E. OF 4TH PM, WHICH LIES EAST OF THE EAST LINE OF C.B. ROWEN'S THIRD ADDITION AND THE WEST LINE OF LOT 'A' OF THE GARDEN PARK ADDITION, AND WEST OF THE WEST LINE OF THE EAST 627 FEET OF AFORESAID SOUTHEAST QUARTER OF SECTION 2, AND NORTH OF ROLLING MEADOWS ADDITION, HOWEVER OUTLOTS 1, 2 AND 3 OF SAID ROLLING MEADOWS ADDITION ARE INCLUDED IN THIS SECOND ADDITION, ALL IN THE CITY OF GALESBURG, KNOX COUNTY, ILLINOIS

—LEGEND—

- DENOTES IRON PIPE MONUMENT AT CURVE ENDS
- DENOTES IRON PIPE MONUMENT
- T. DENOTES TANGENT DISTANCE
- R. DENOTES RADIUS DISTANCE
- P.C. DENOTES POINT OF CURVE
- P.T. DENOTES POINT OF TANGENT
- P.R.C. DENOTES POINT OF REVERSE CURVE
- P.C.C. DENOTES POINT OF COMPOUND CURVE
- LOT DIMENSIONS SHOWN ARE MEASUREMENTS BETWEEN ADJACENT MONUMENTS
- ALL DIMENSIONS ALONG CURVES ARE ON THE ARC

50 25 0 50 100 150
SCALE IN FEET

Note: All side lot lines are radial or perpendicular to the front lot lines except where noted.

