



SUBDIVISION
OF
TRACTS "A" & "B" OF CIRCLE DRIVE
ADDITION TO CITY OF GALESBURG,
KNOX COUNTY, ILLINOIS

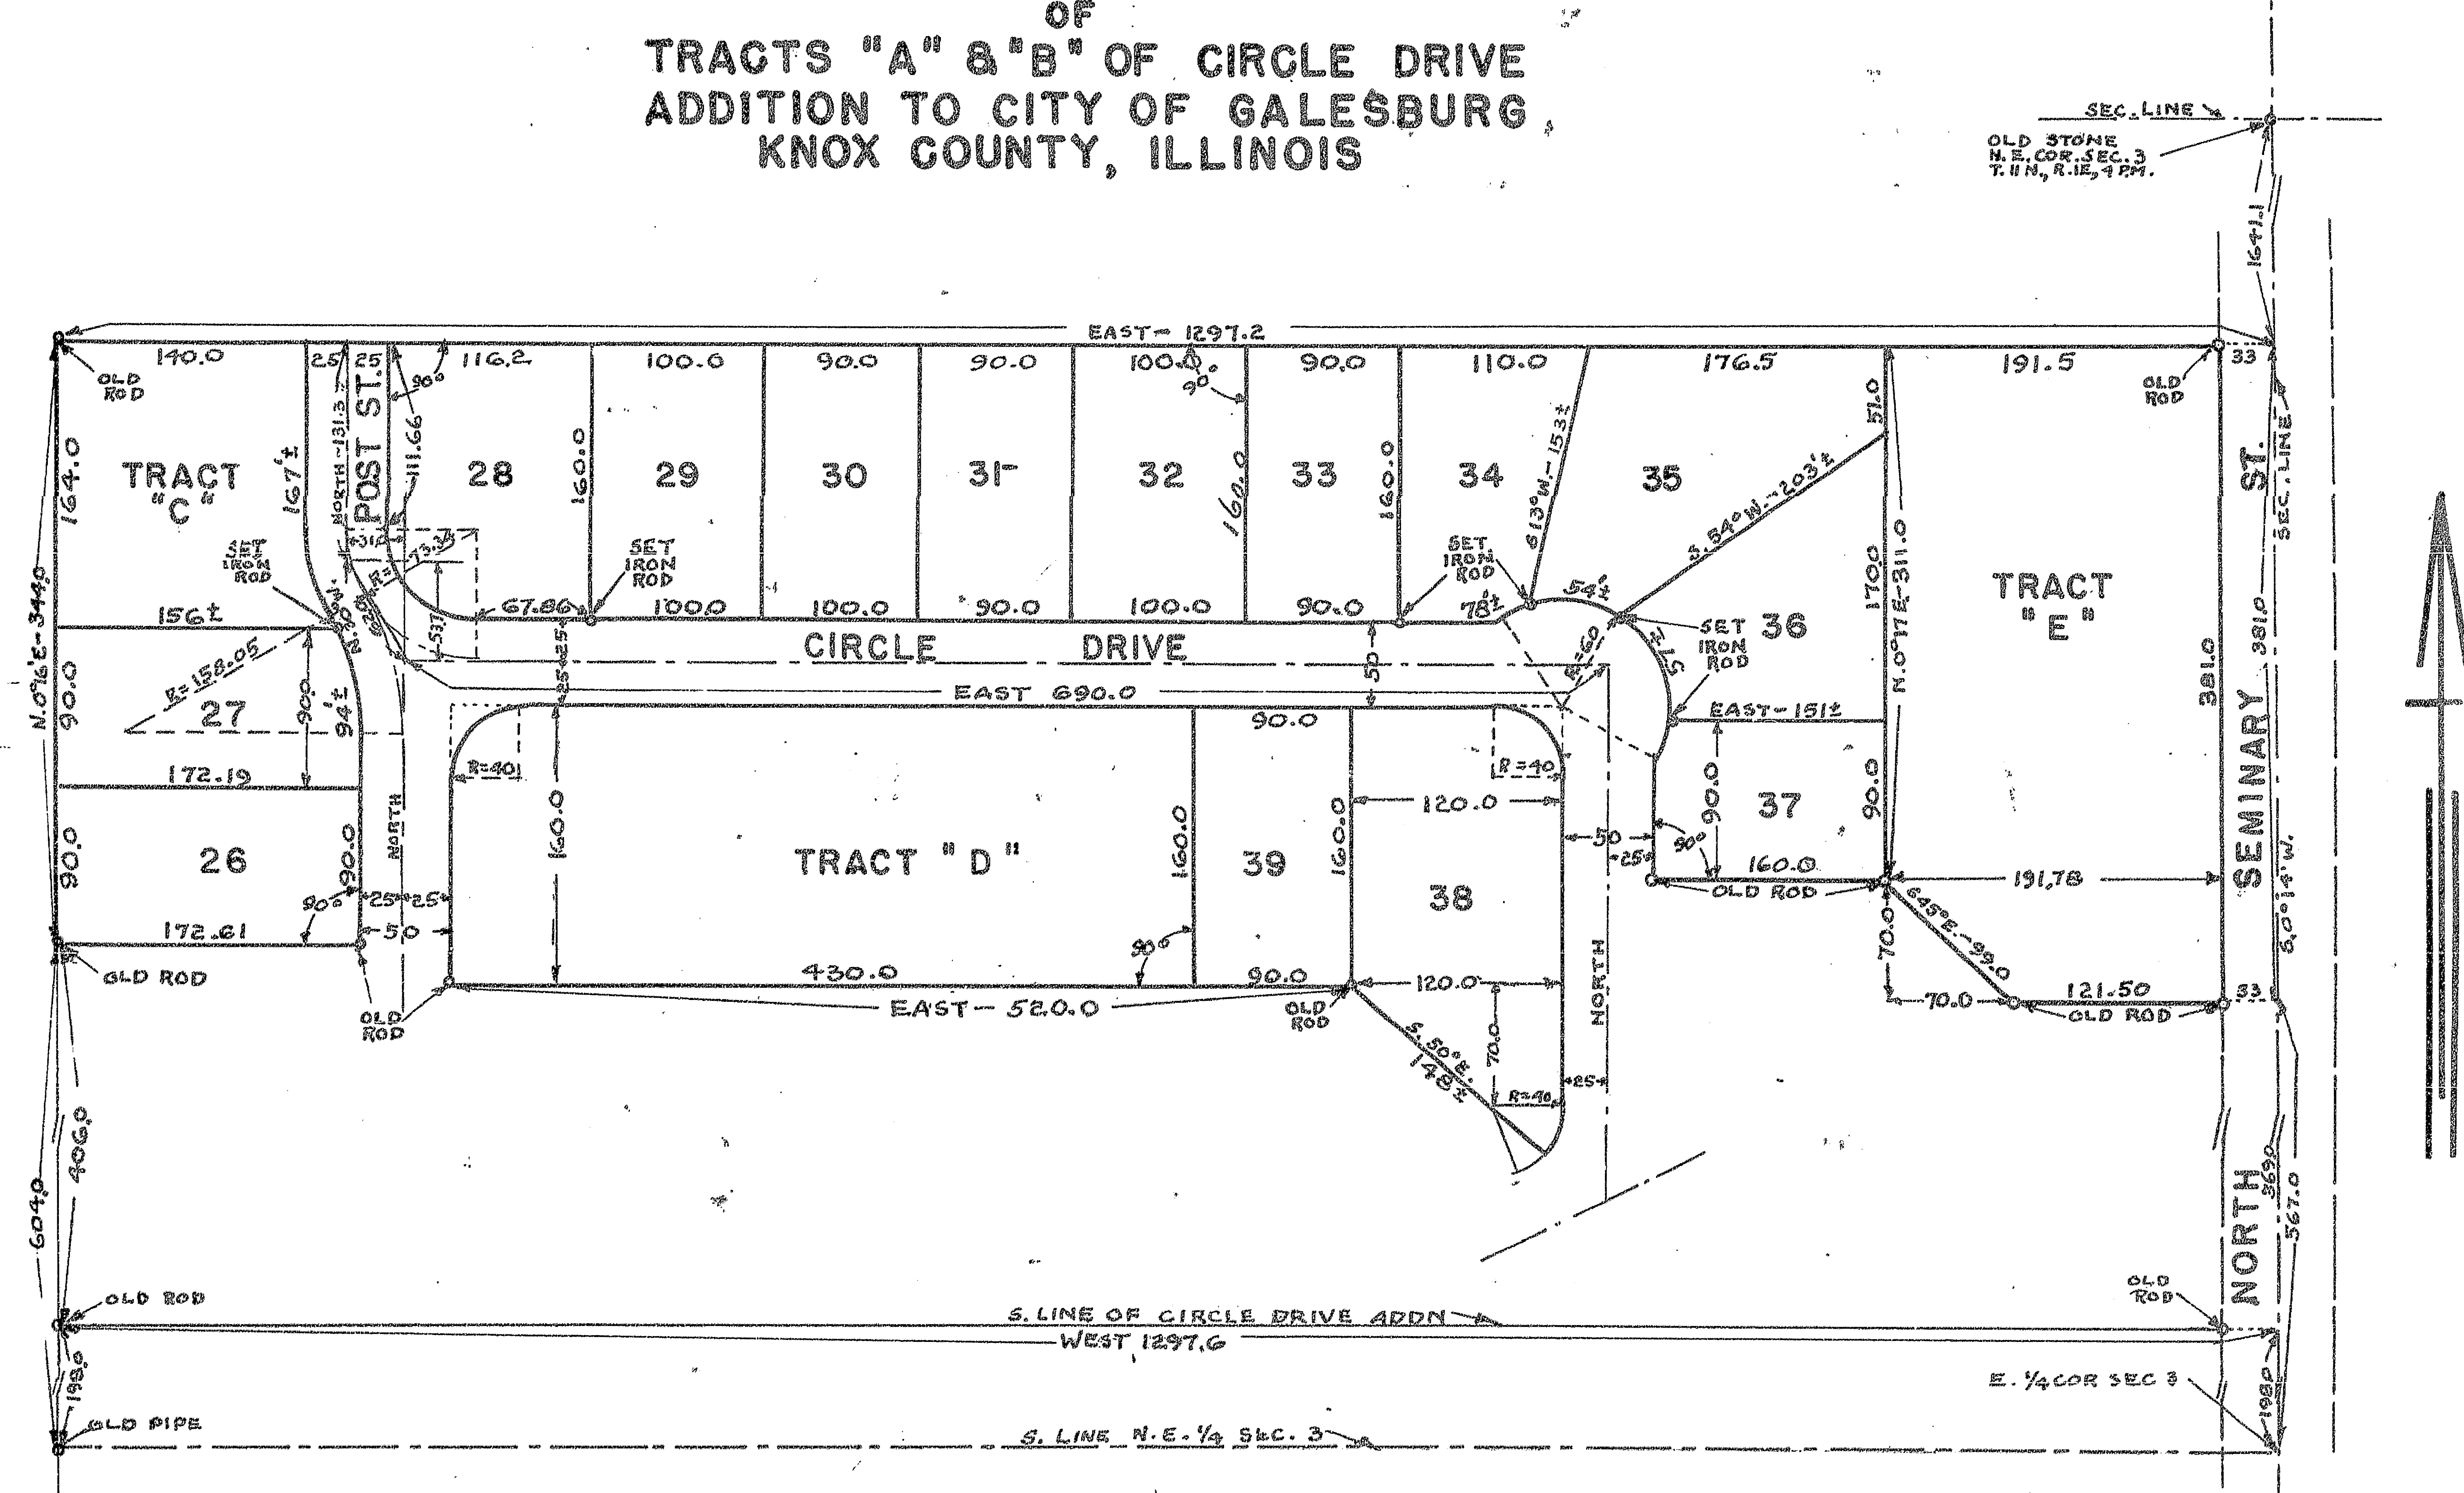

SCALE 1"=100'

I hereby certify that I made a survey to locate and subdivide Tracts "A" and "B" of Circle Drive Addition to the City of Galesburg, Knox County, Illinois, said Tracts "A" and "B" being shown in the plat of said Addition which is recorded in Volume 9 of Plats at Page 104 in the office of the Recorder of Deeds, Knox County, Illinois.
The above plat is a true representation of the Subdivision of Tracts "A" and "B" of Circle Drive Addition into lots, streets and tracts and includes a street known as "Post" Street, fourteen lots numbered 26 through 39 and Tracts "C", "D" and "E". Measurements are in feet and decimal parts thereof. Monuments were found or set as shown.
Witness my hand and seal at Galesburg, Illinois this 28th day of January, 1957.

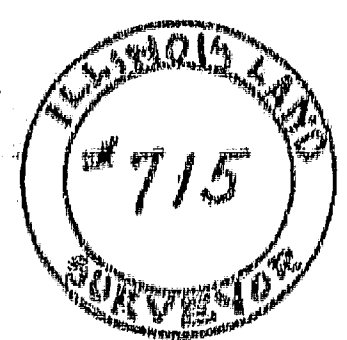

Louis S. Pappmeier
Louis S. Pappmeier
Illinois Land Surveyor #715